

1 LOCATION PLAN

Scale: 1:1000

SITE AREA  
108 SQM  
0.0108 HA

152/P/01

PROJECT NO.  
152

DATE  
NOV '17


SCALE  
1:1000 @ A3

PROJECT  
37 ALMA STREET, LONDON, NW5 3DH


DESCRIPTION  
LOCATION PLAN

LOCATION




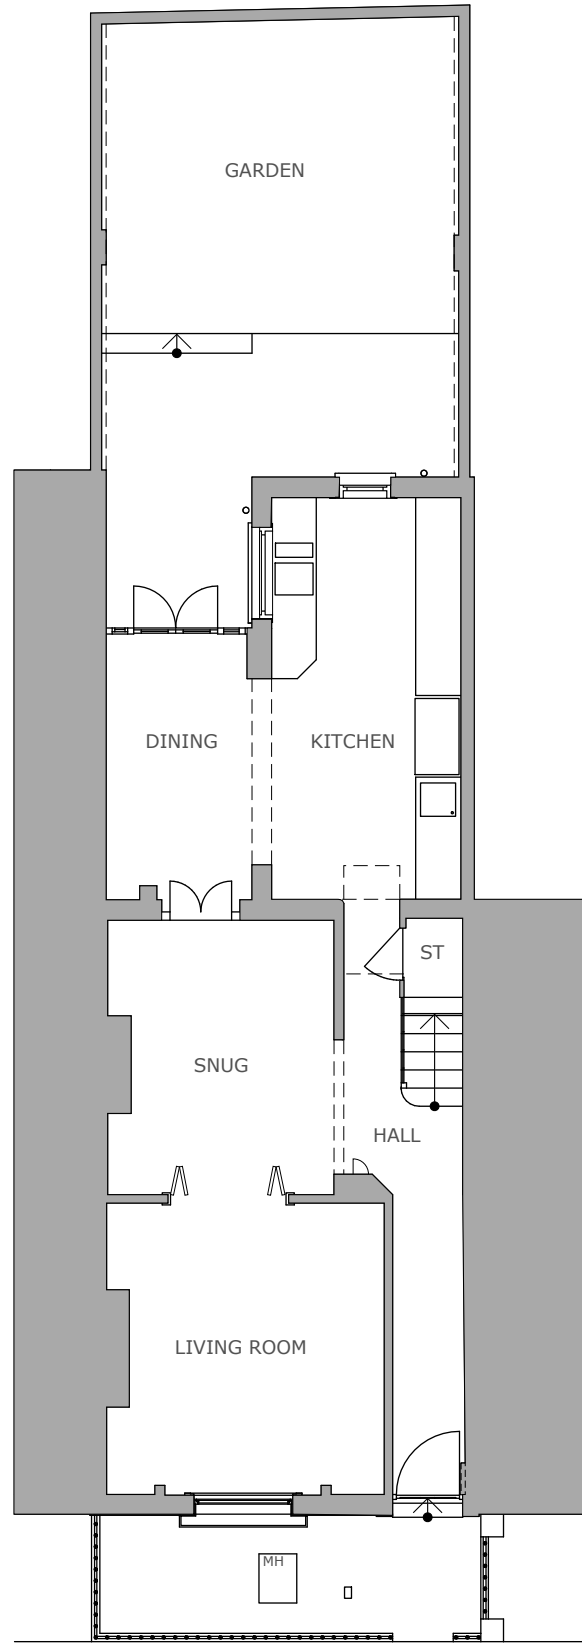


1 GROUND FLOOR PLAN  
Scale: 1:100

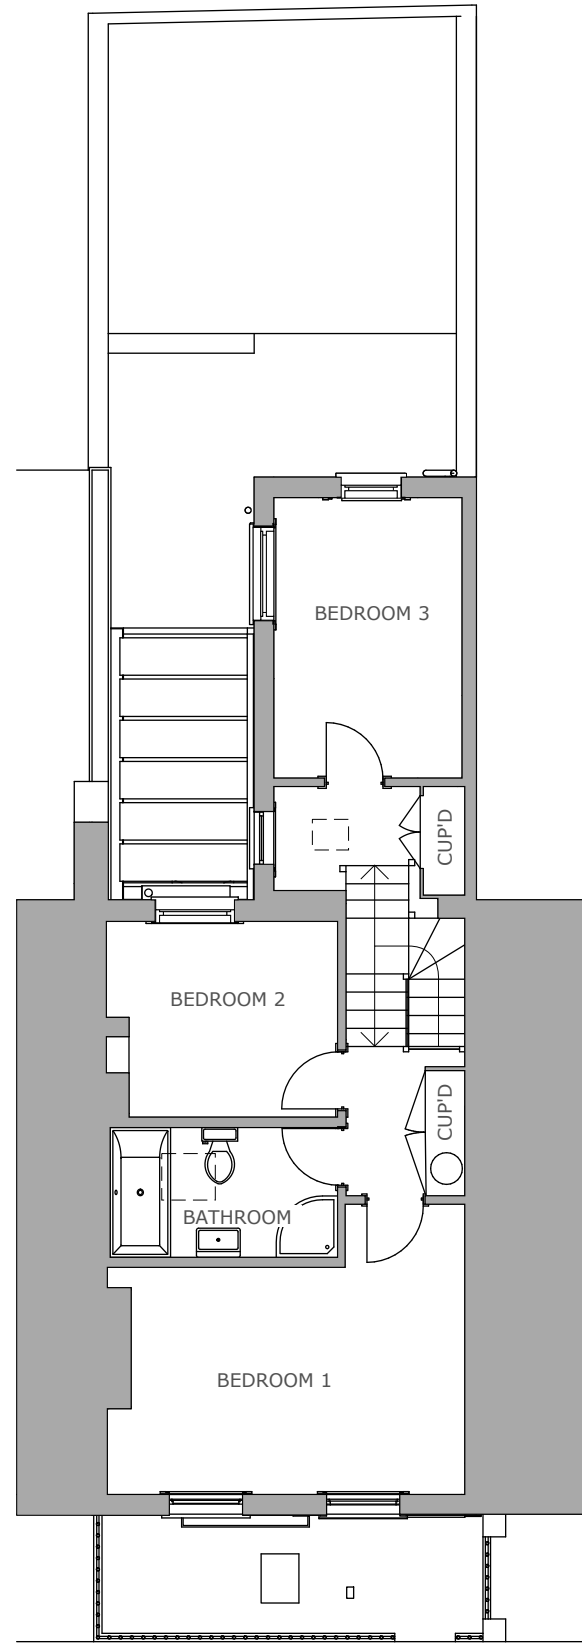

2 FIRST FLOOR PLAN  
Scale: 1:100

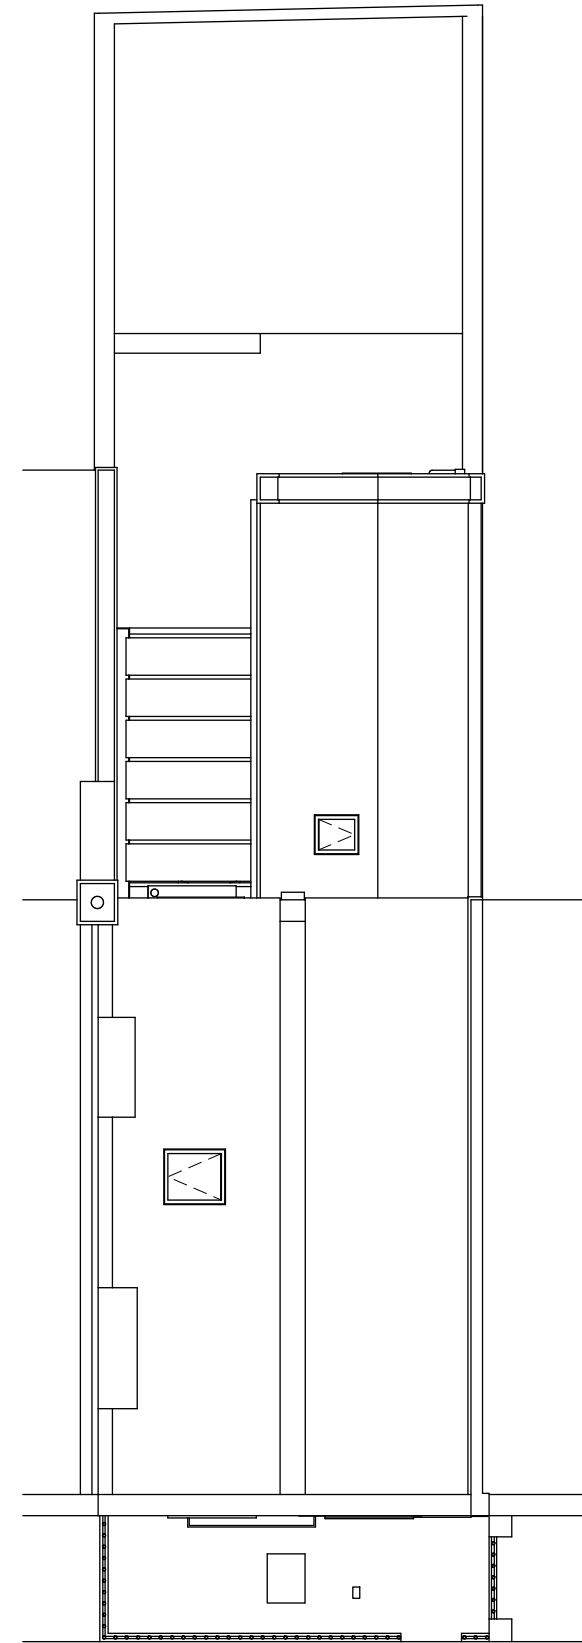

3 ROOF PLAN  
Scale: 1:100

 

152/P/02

PROJECT NO.  
152

DATE  
NOV '17


SCALE  
1:100 @ A3

PROJECT  
37 ALMA STREET, LONDON, NW5 3DH


DESCRIPTION  
EXISTING PLAN AND FRONT ELEVATION

**EXISTING**



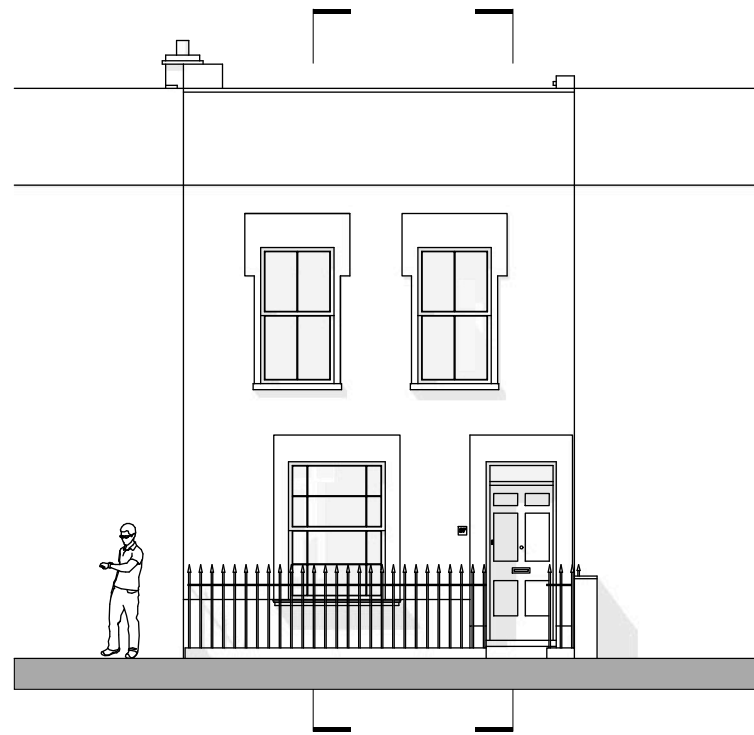


1 FRONT ELEVATION  
Scale: 1:100

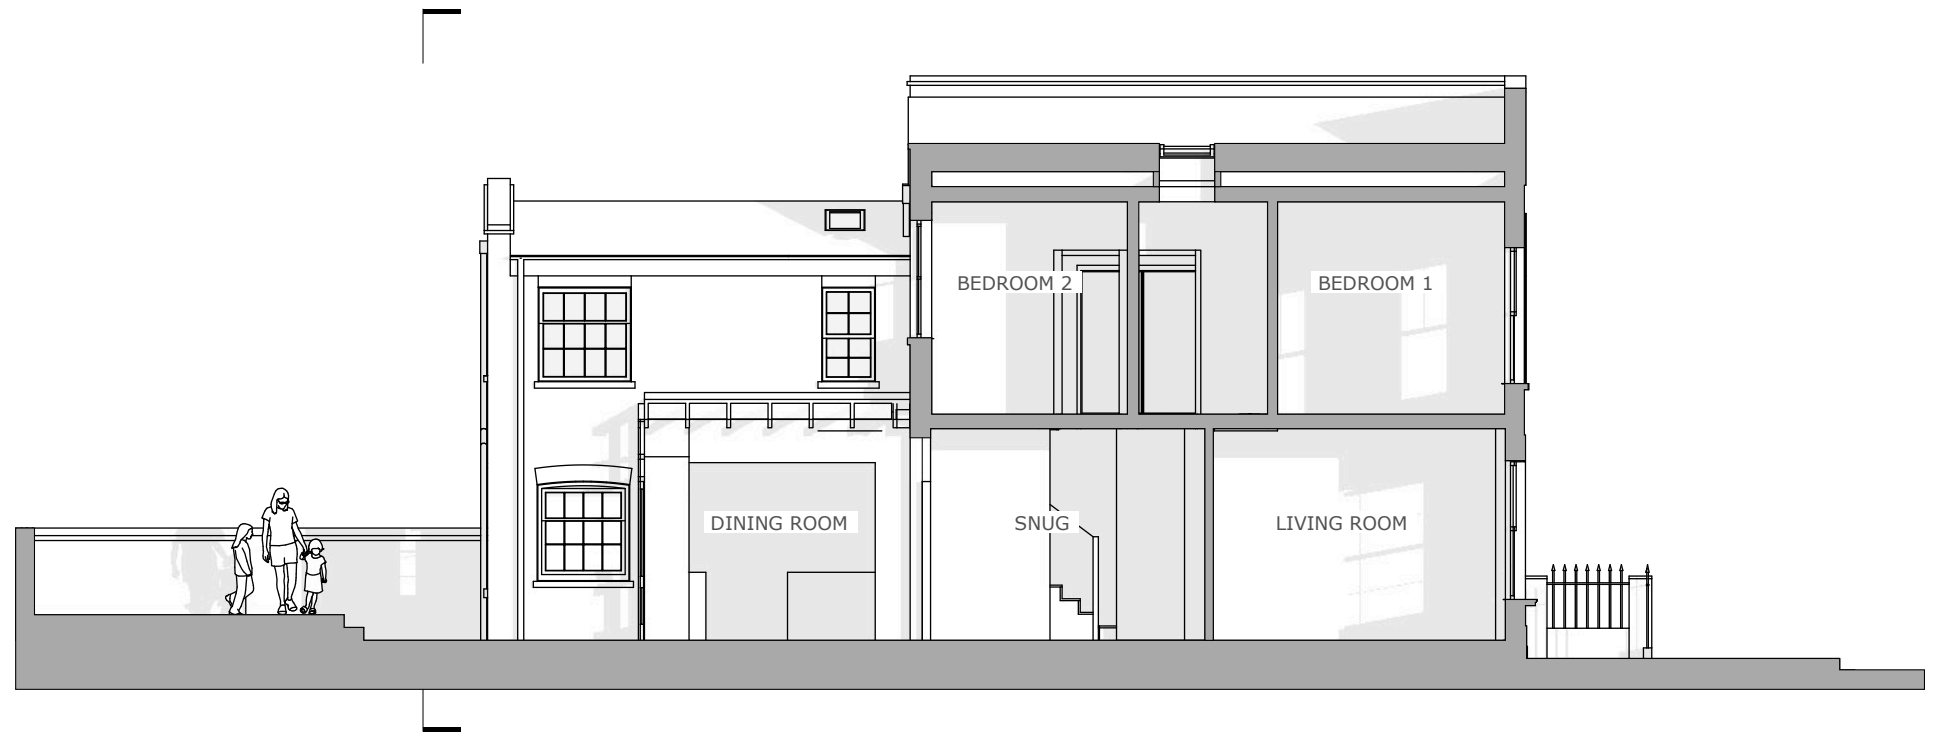


2 SIDE ELEVATION/SECTION  
Scale: 1:100



3 REAR ELEVATION  
Scale: 1:100

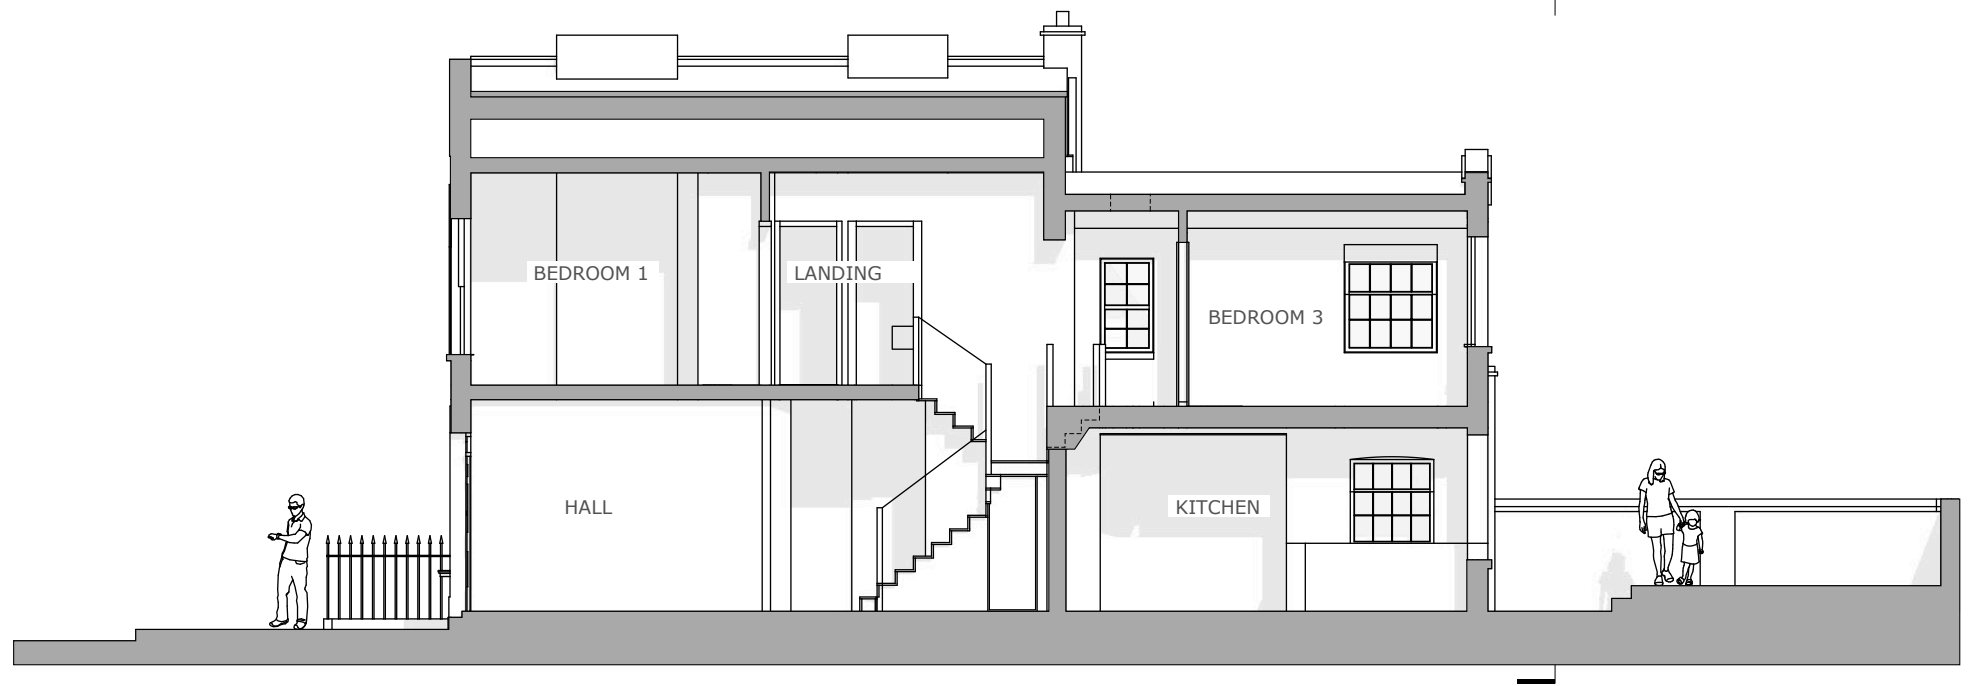

4 LONG SECTION  
Scale: 1:100

 

152/P/03

PROJECT NO.  
152

DATE  
NOV '17


PROJECT  
37 ALMA STREET, LONDON, NW5 3DH

SCALE  
1:100 @ A3

DESCRIPTION  
EXISTING PLAN AND FRONT ELEVATION

**EXISTING**




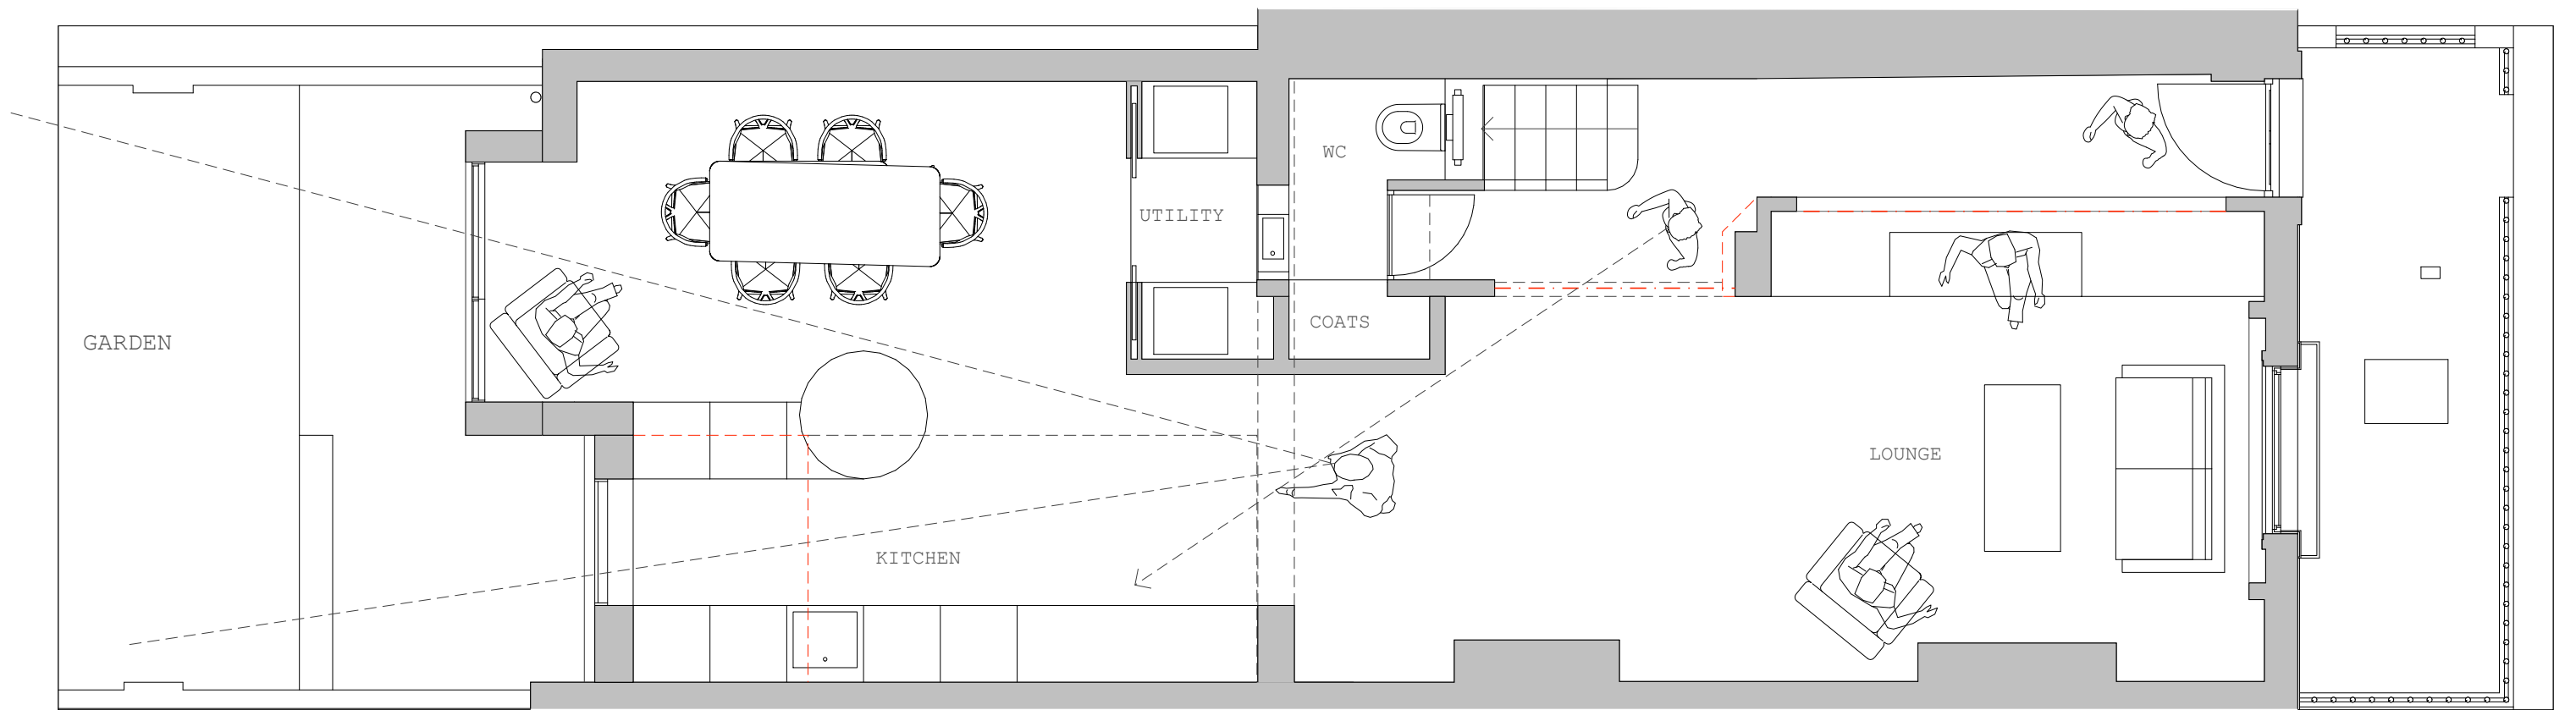

1 GROUND FLOOR PLAN  
Scale: 1:50




152/P/04	PROJECT NO. 152	DATE NOV '17	PROJECT 37 ALMA STREET, LONDON, NW5 3DH	DESCRIPTION PROPOSED GROUND FLOOR PLAN	<b>PROPOSED</b>	
		SCALE 1:50 @ A3				

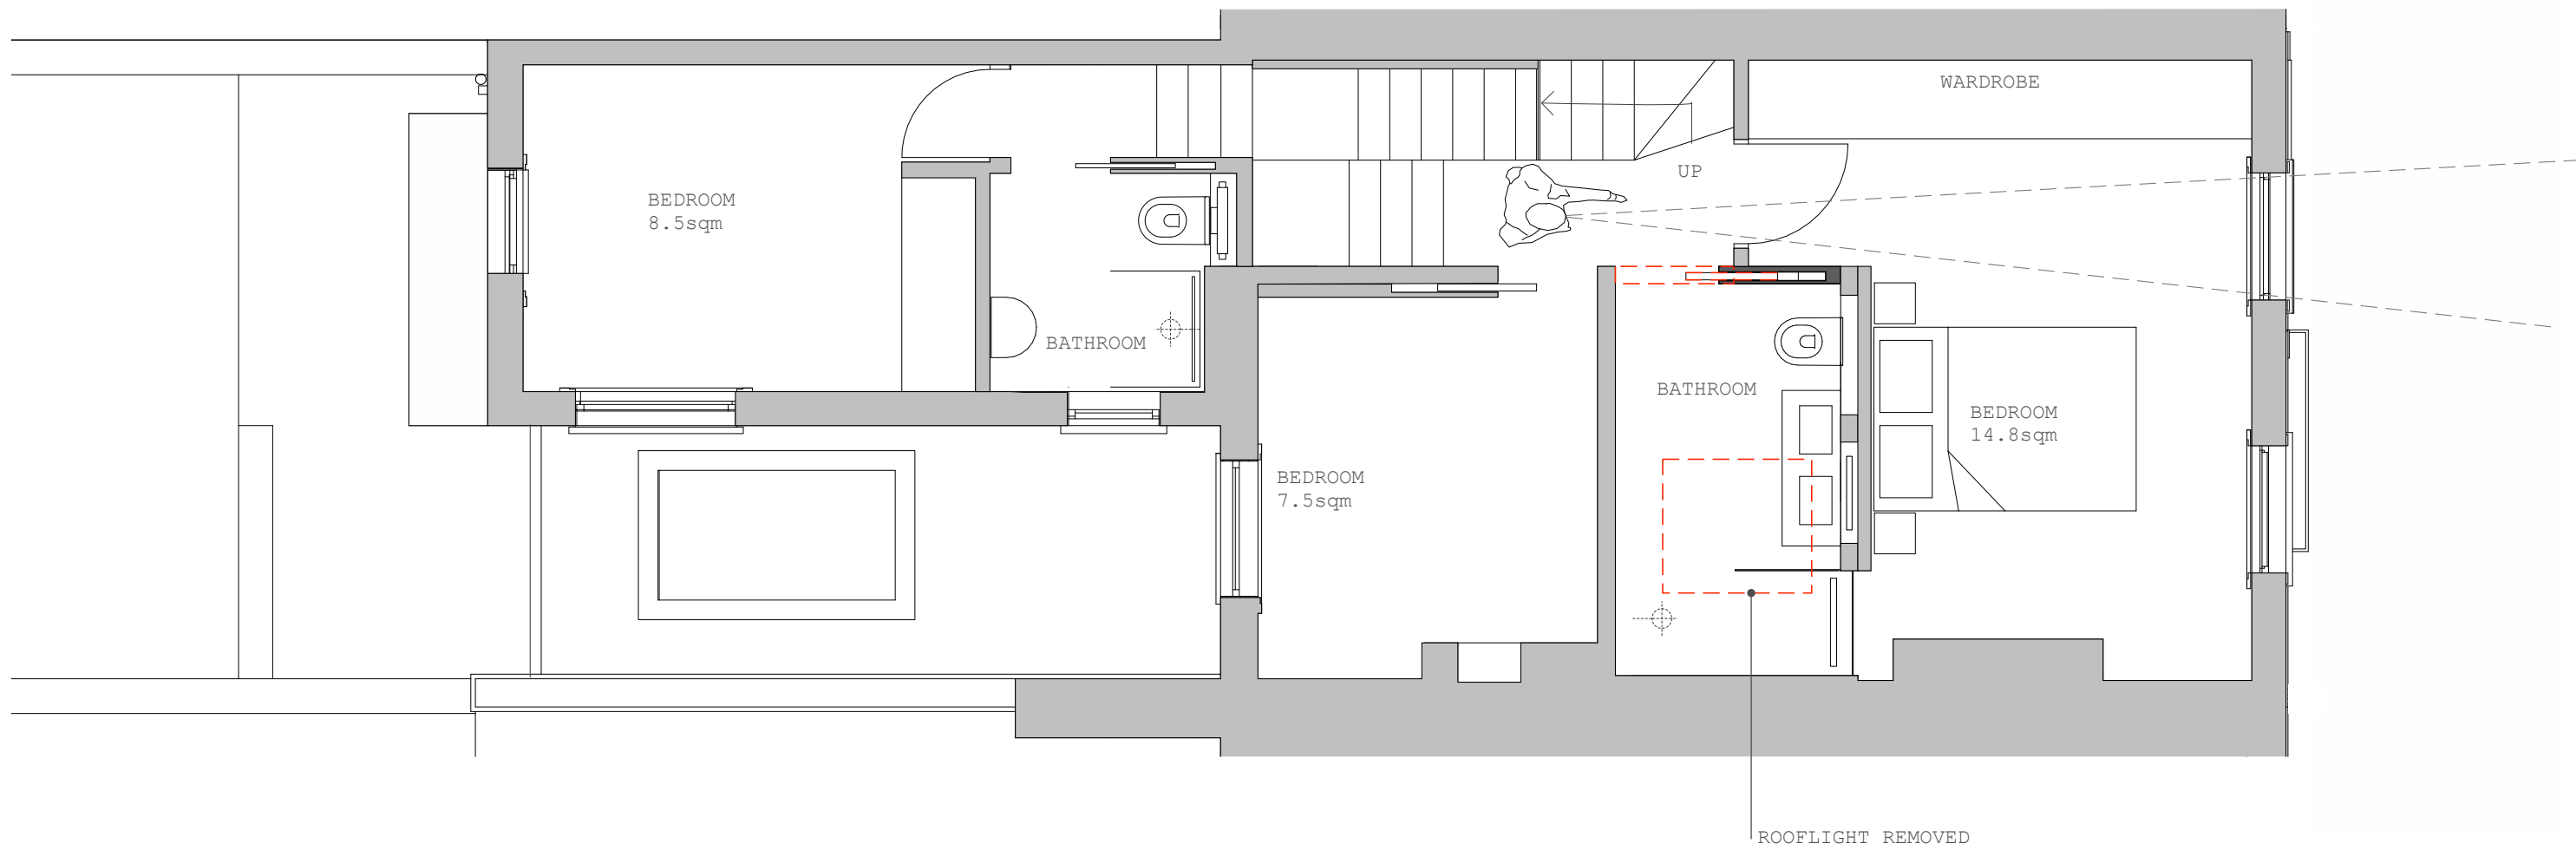

1 FIRST FLOOR PLAN  
Scale: 1:50



152/P/05	PROJECT NO. 152	DATE NOV '17	PROJECT 37 ALMA STREET, LONDON, NW5 3DH	DESCRIPTION PROPOSED FIRST FLOOR PLAN	<b>PROPOSED</b>  AMA Alan Morris Architect
		SCALE 1:50 @ A3			

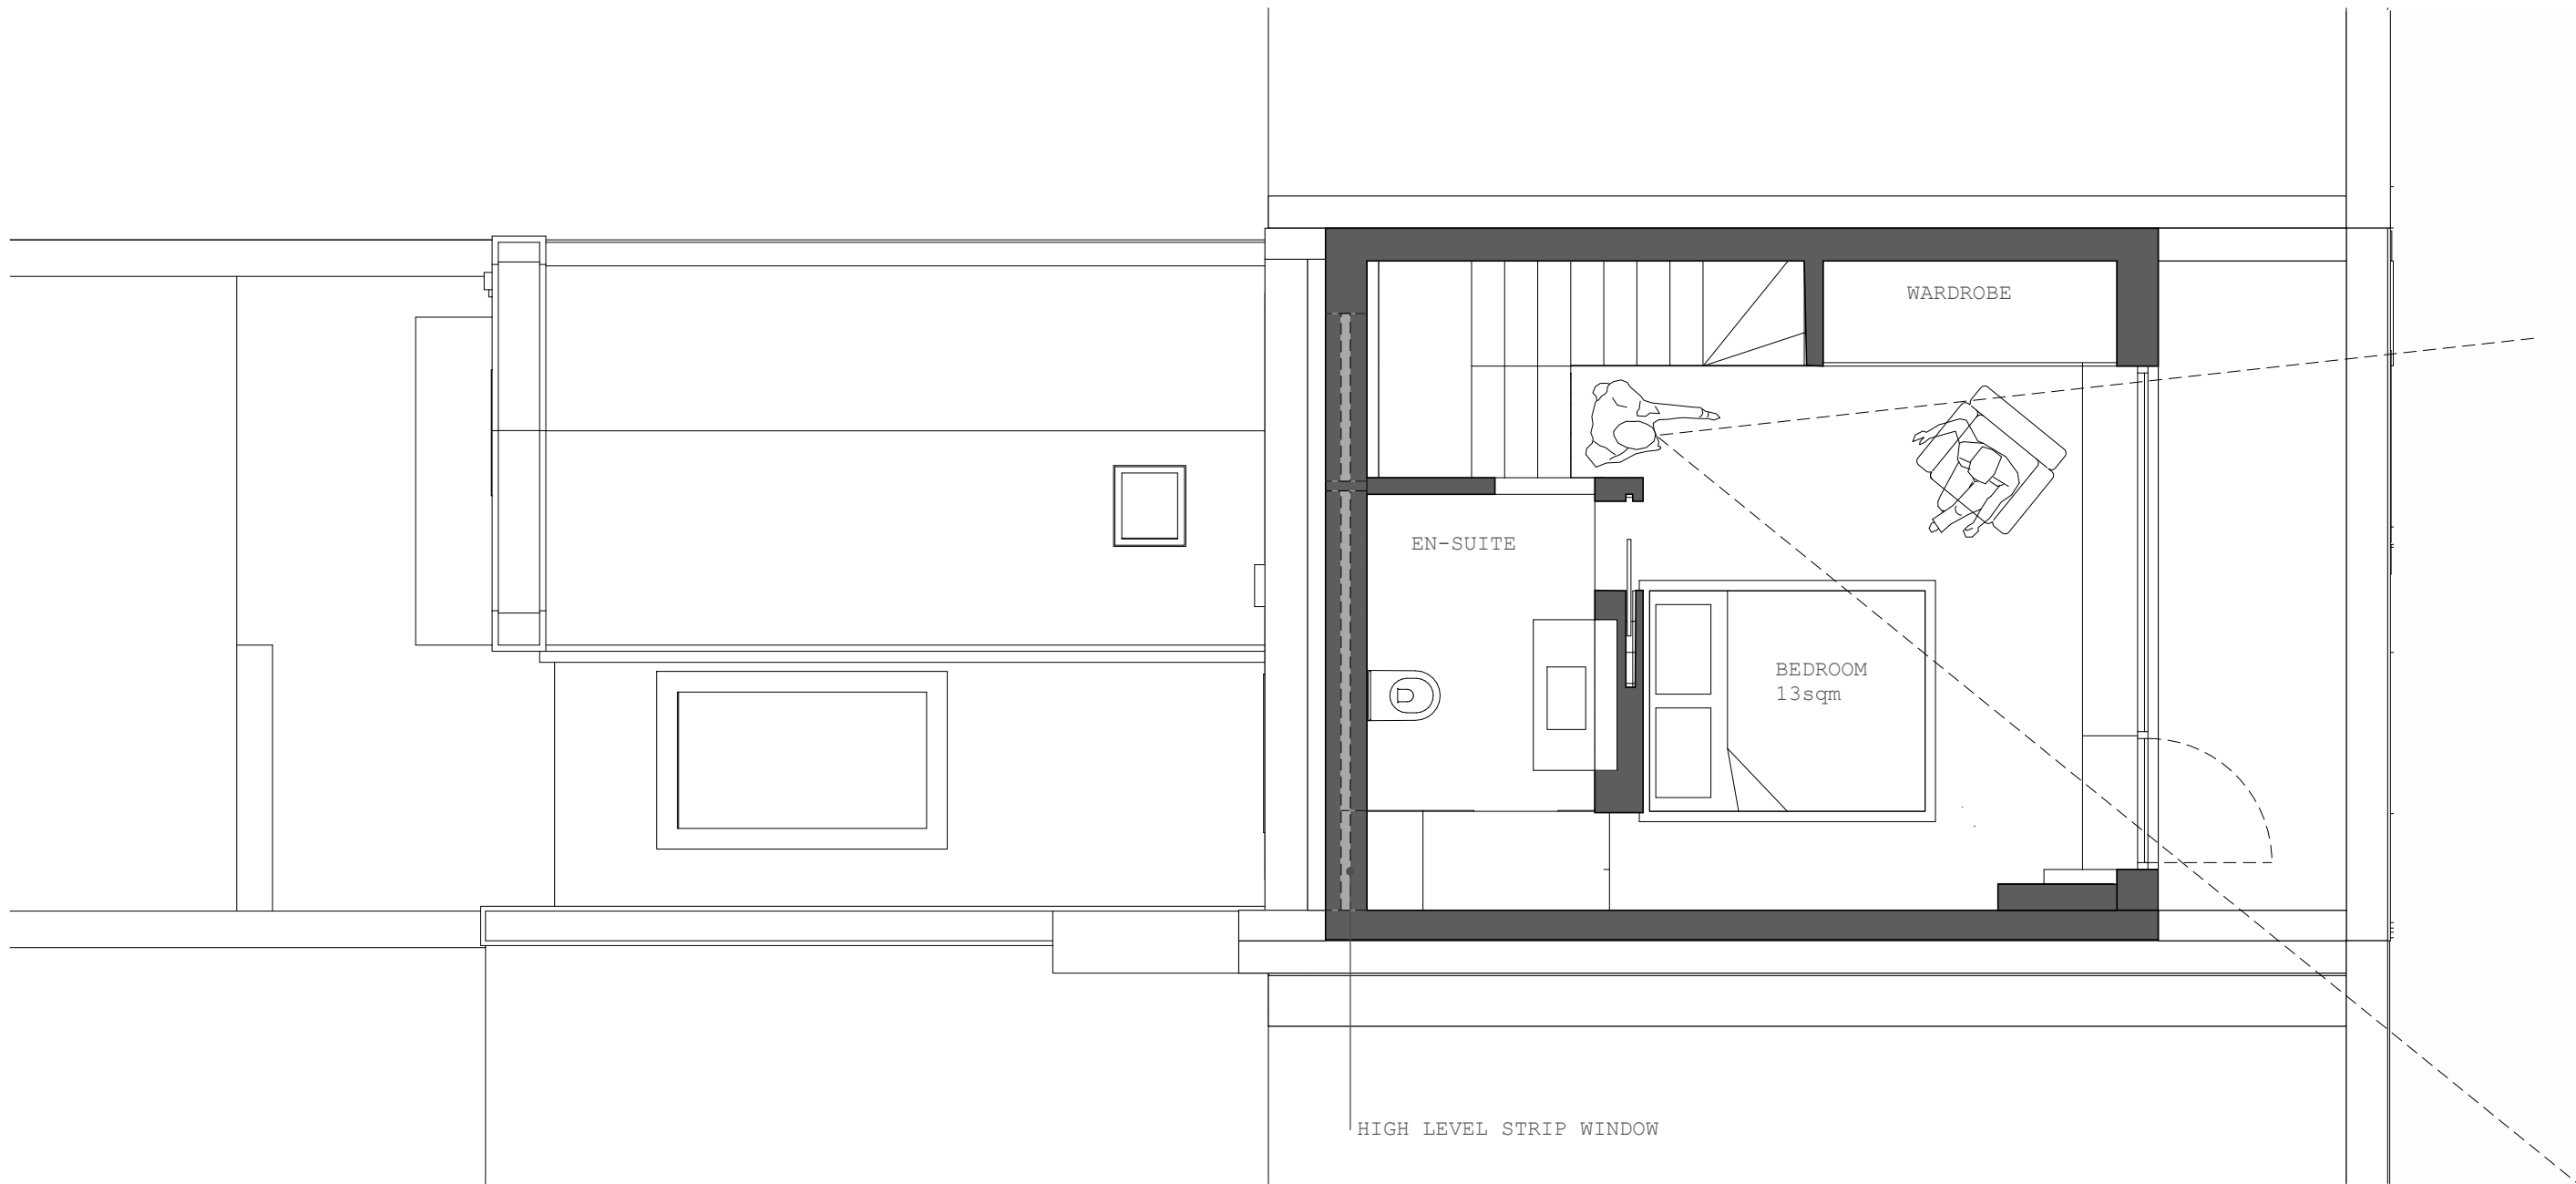

1 SECOND FLOOR PLAN  
Scale: 1:50



152/P/06	PROJECT NO. 152	DATE NOV '17	PROJECT 37 ALMA STREET, LONDON, NW5 3DH	DESCRIPTION PROPOSED SECOND FLOOR PLAN	<b>PROPOSED</b>	<b>AMA</b> Alan Morris Architect
		SCALE 1:50 @ A3				



1 FRONT (SOUTH) ELEVATION  
Scale: 1:50



2 REAR (NORTH) ELEVATION  
Scale: 1:50



152/P/07

PROJECT NO.  
152

DATE  
NOV '17


SCALE  
1:50 @ A3

PROJECT  
37 ALMA STREET, LONDON, NW5 3DH

DESCRIPTION  
PROPOSED ELEVATIONS

**PROPOSED**



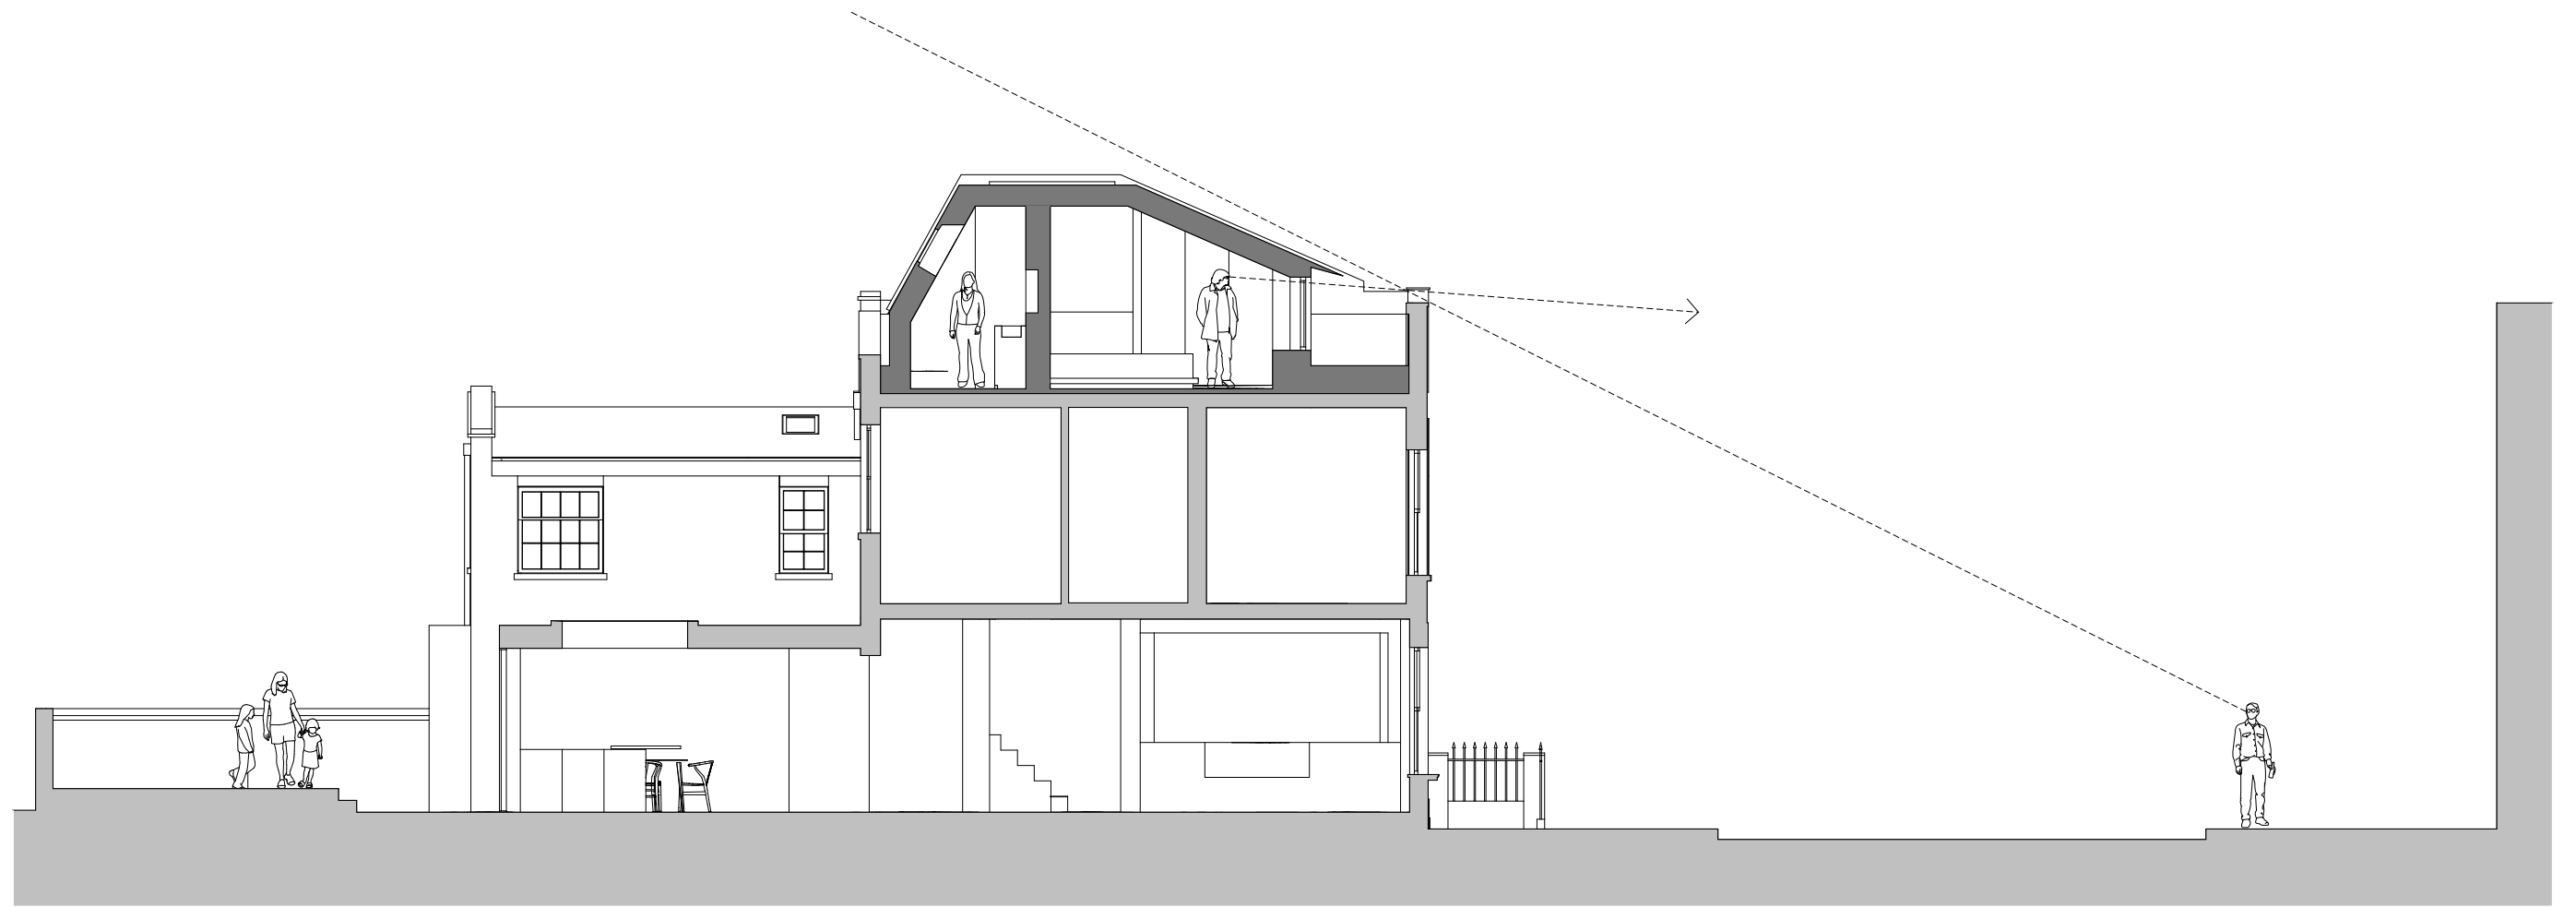

152/P/08

PROJECT NO.  
152

DATE  
NOV '17

SCALE  
1:100 @ A3

PROJECT  
37 ALMA STREET, LONDON, NW5 3DH

DESCRIPTION  
PROPOSED LONG SECTION

**PROPOSED**

**AMA**  
Alan Morris Architect





LONG SECTION LOOKING SOUTH EAST

152/P/09	PROJECT NO. 152	DATE NOV '17	PROJECT 37 ALMA STREET, LONDON, NW5 3DH	DESCRIPTION LONG SECTION	
	<b>PROPOSED</b>				
	SCALE NTS @ A3				