

**NOTES**


1. THIS DRAWING MUST NOT BE SCALED.  
 2. THE CONTRACTORS TO CHECK ALL DIMENSIONS ON SITE.

No.	Date	By

**DRAWING TITLE**  
 PROPOSED  
 MEZZANINE FLOOR PLAN

**PROJECT**  
 FLAT 24  
 1-5 INVERNESS STREET (B2)  
 CAMDEN  
 LONDON

Rev.	Date	Description	Checked

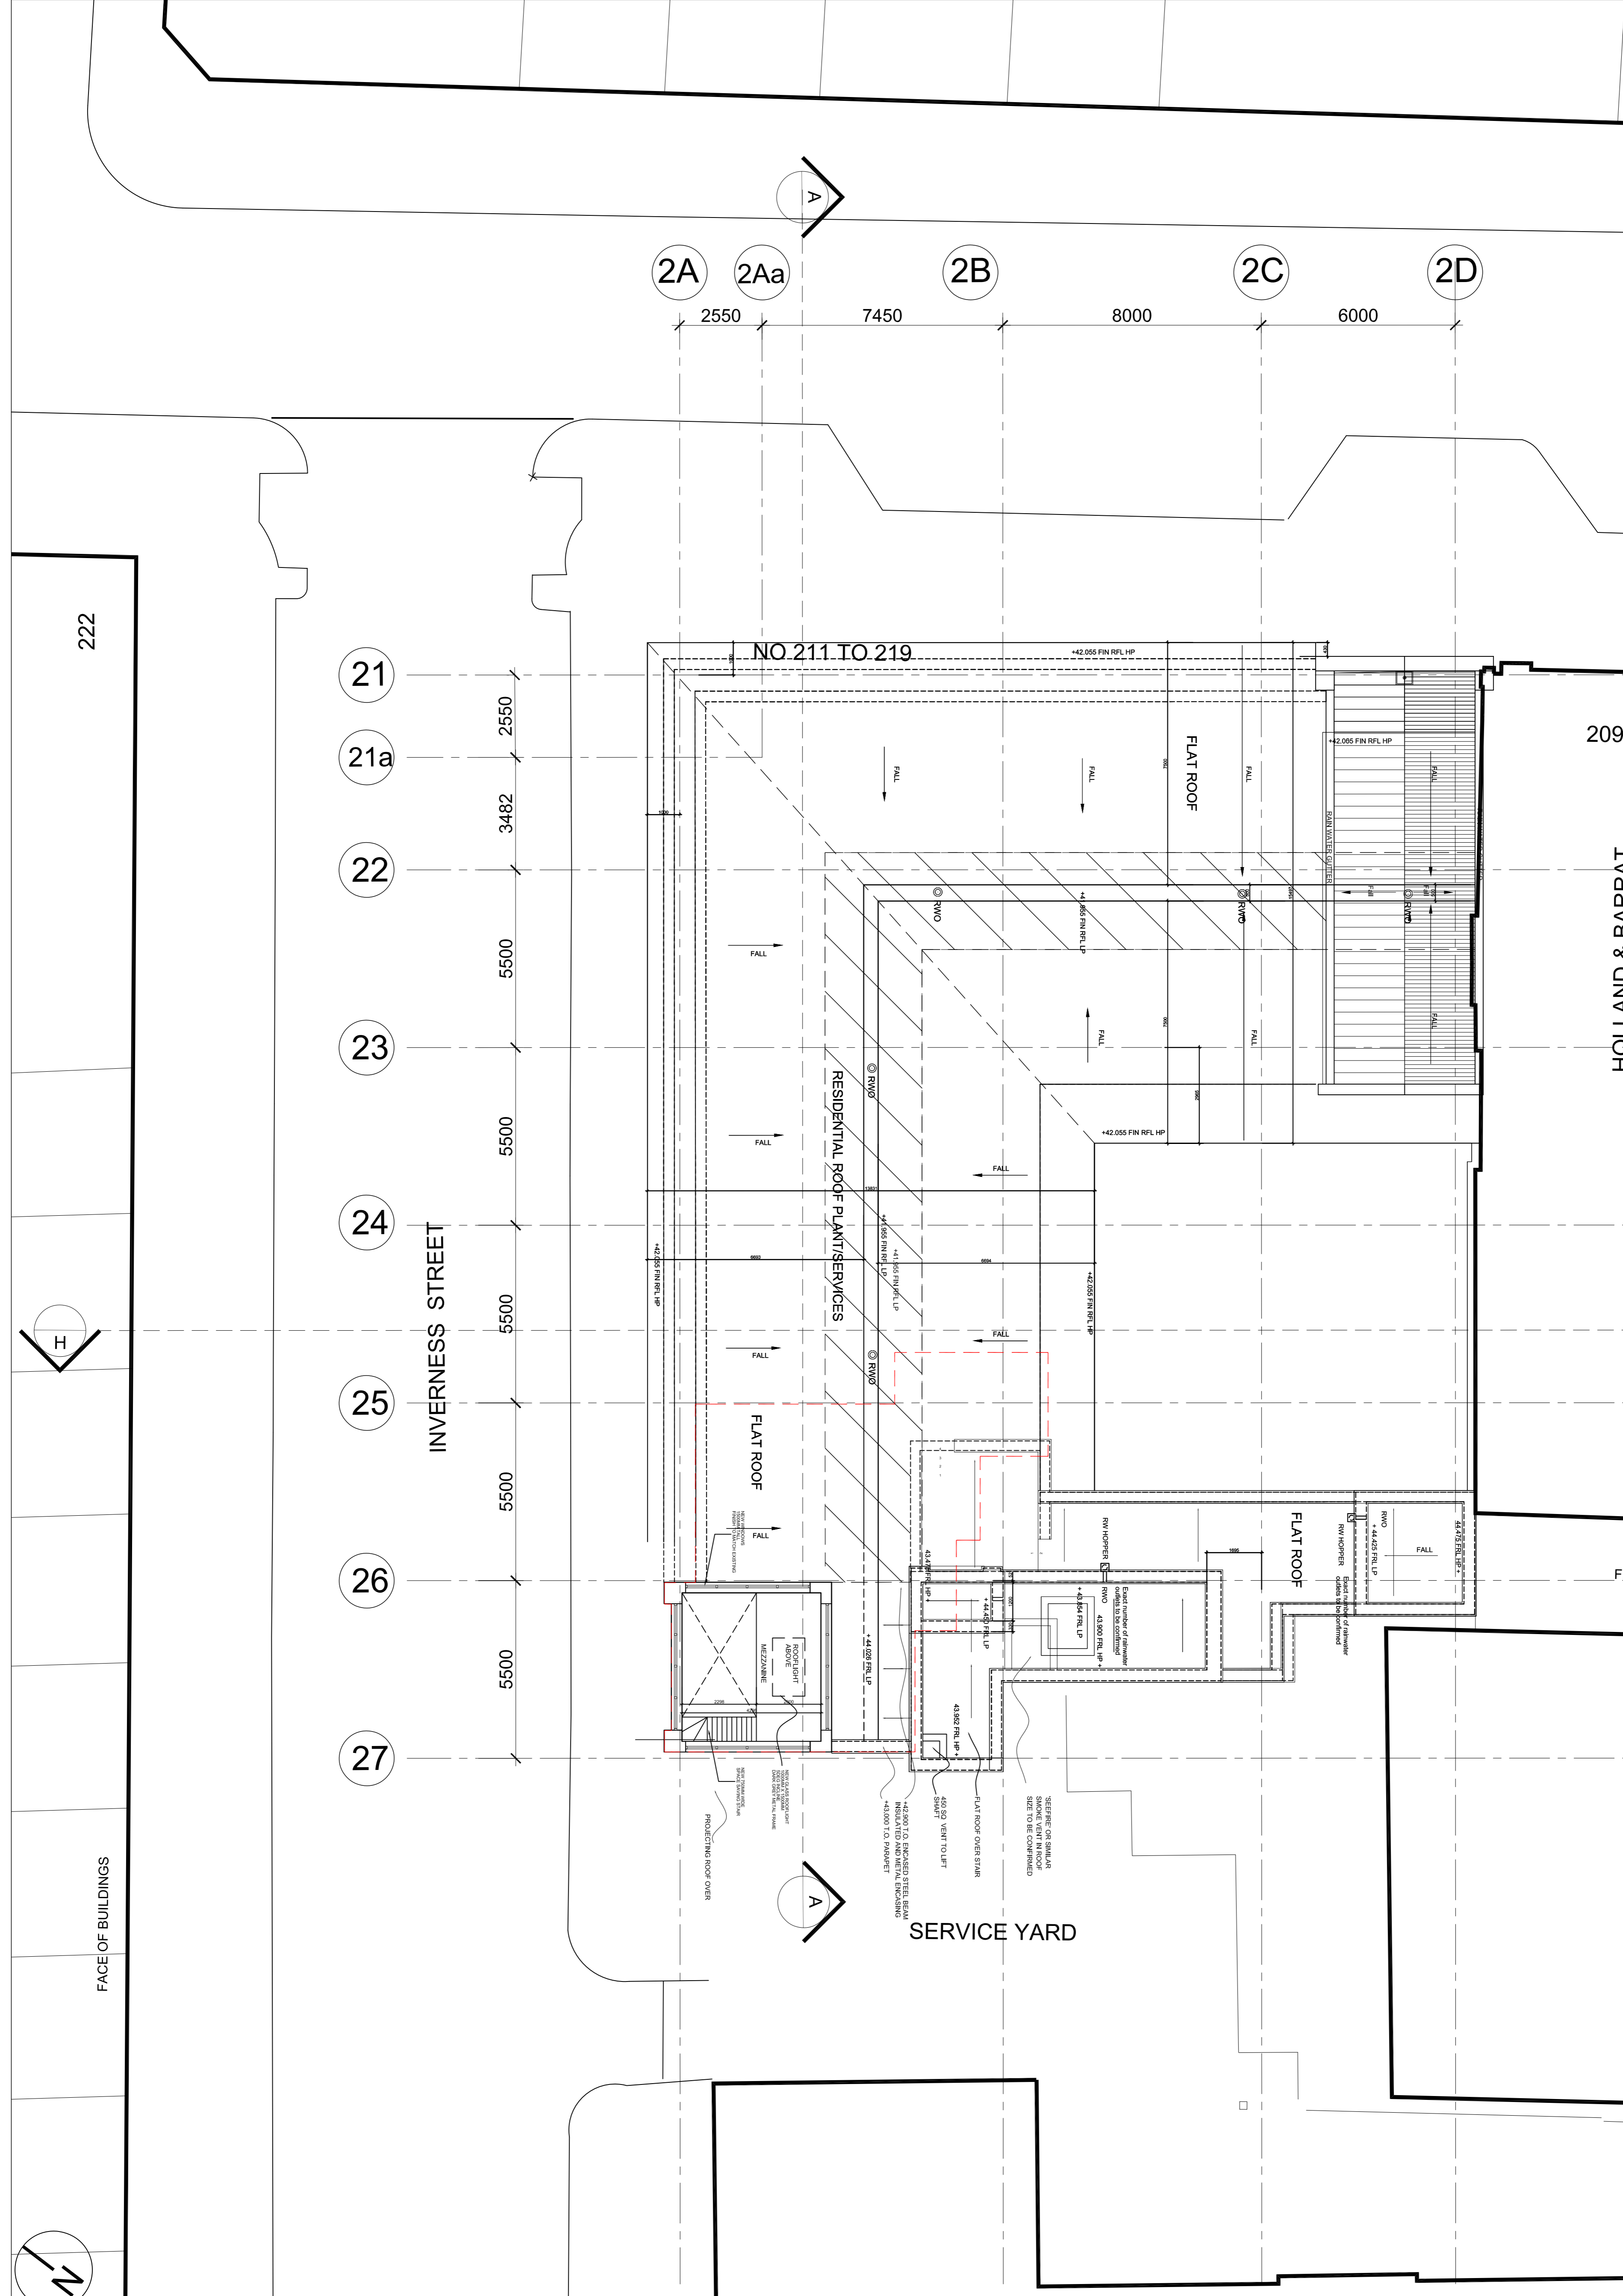

FACE OF BUILDINGS

222

H

H

NO 211 TO 219

FLAT ROOF

FLAT ROOF

RESIDENTIAL ROOF PLANT SERVICES

FLAT ROOF

FLAT ROOF

MEZZANINE

PROJECTED ROOF OVER

SERVICE YARD

209

HOLLAND & BARRAT

FLAT FOOF

INVERNESS STREET