

Drawing Number:

**72CB/OSB**


IMPORTANT NOTES

ALL DIMENSIONS MUST BE CHECKED ON SITE AND NOT SCALED FROM THIS DRAWING.

STRICTLY FOR PLANNING PURPOSES ONLY. NOT VALID FOR ARCHITECTURAL, ENGINEERING, SURVEYING OR ANY OTHER PURPOSES.

ALL DETAILS SUBJECT TO CHANGES SUBJECT TO ENGINEERING & LOCAL AUTHORITY REQUIREMENTS.

APPLICANTS MUST CONSULT PLANNING AND BUILDING AUTHORITY REGARDING ANY CHANGES

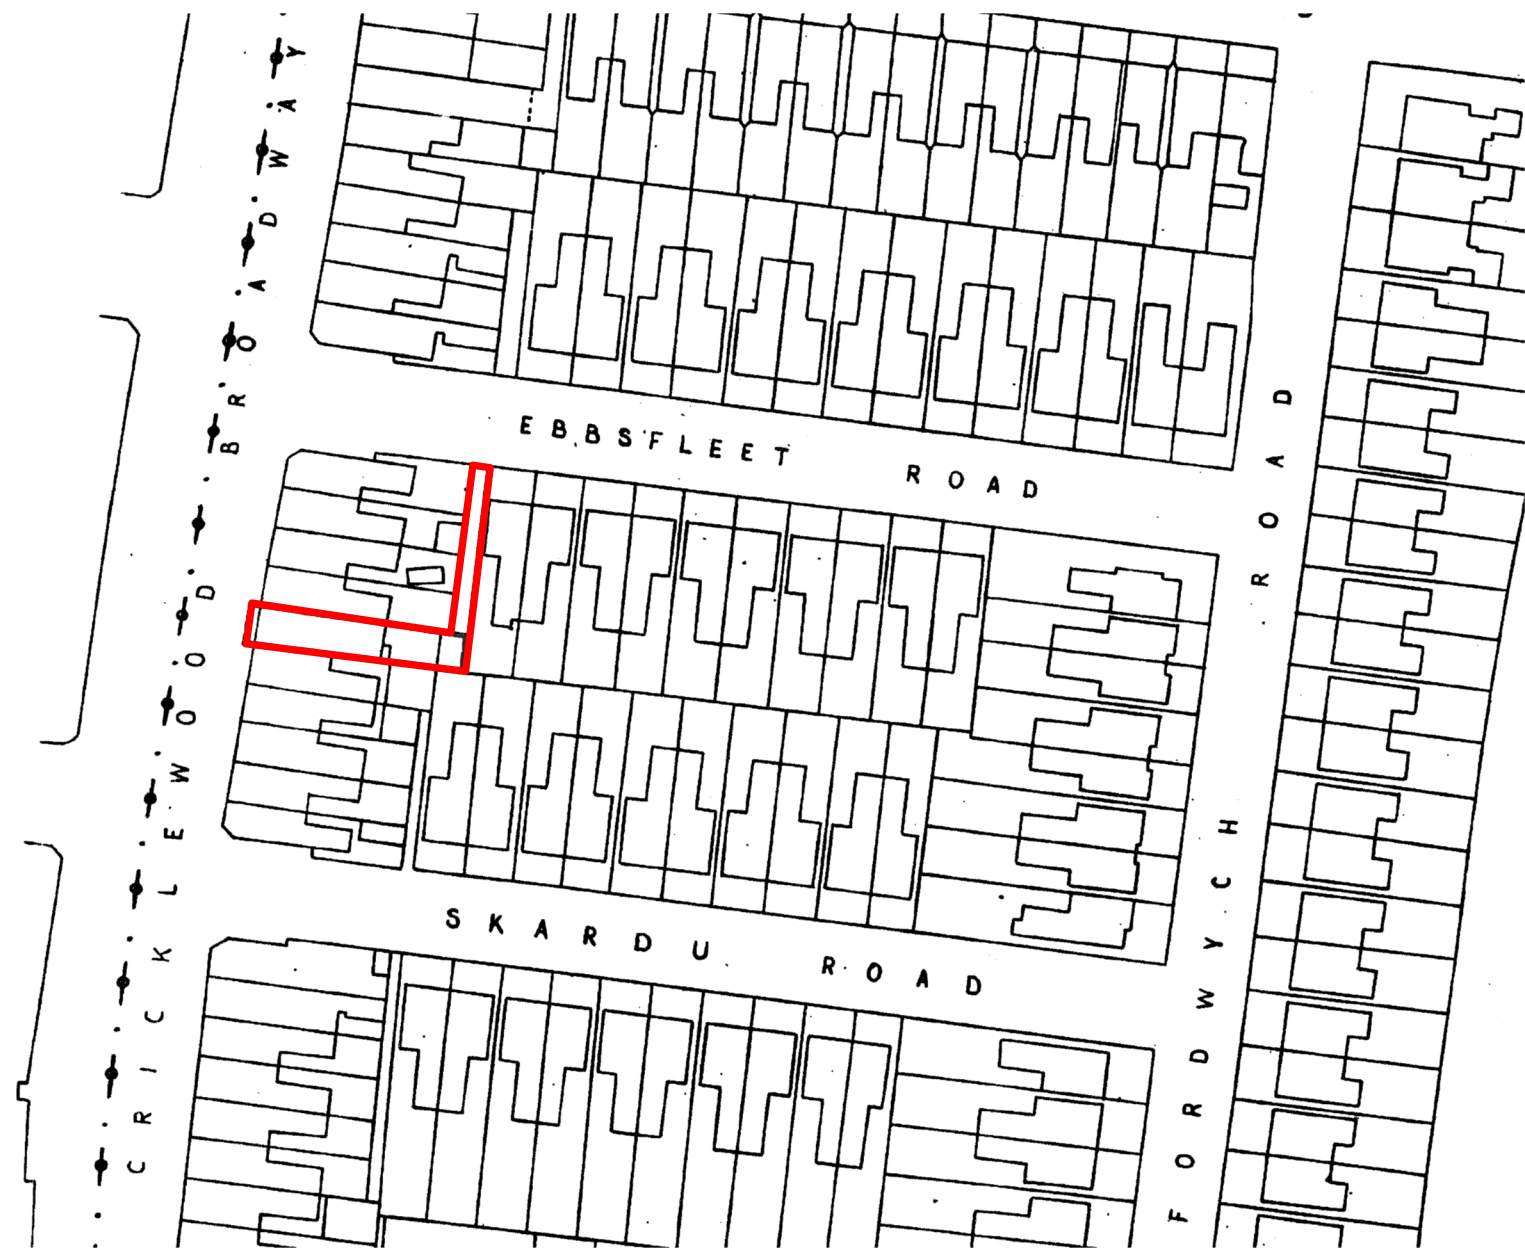

SITE PLAN

**SITE ADDRESS**

72 CRICKLEWOOD BWAY  
CRICKLEWOOD  
LONDON  
NW2 3EP

**PROPOSAL**

ERECTION OF A SIDE  
EXTENSION AND  
CONVERSION INTO 3 SELF  
CONTAINED FLATS

1:1250 - A3 PAPER