




PLAN

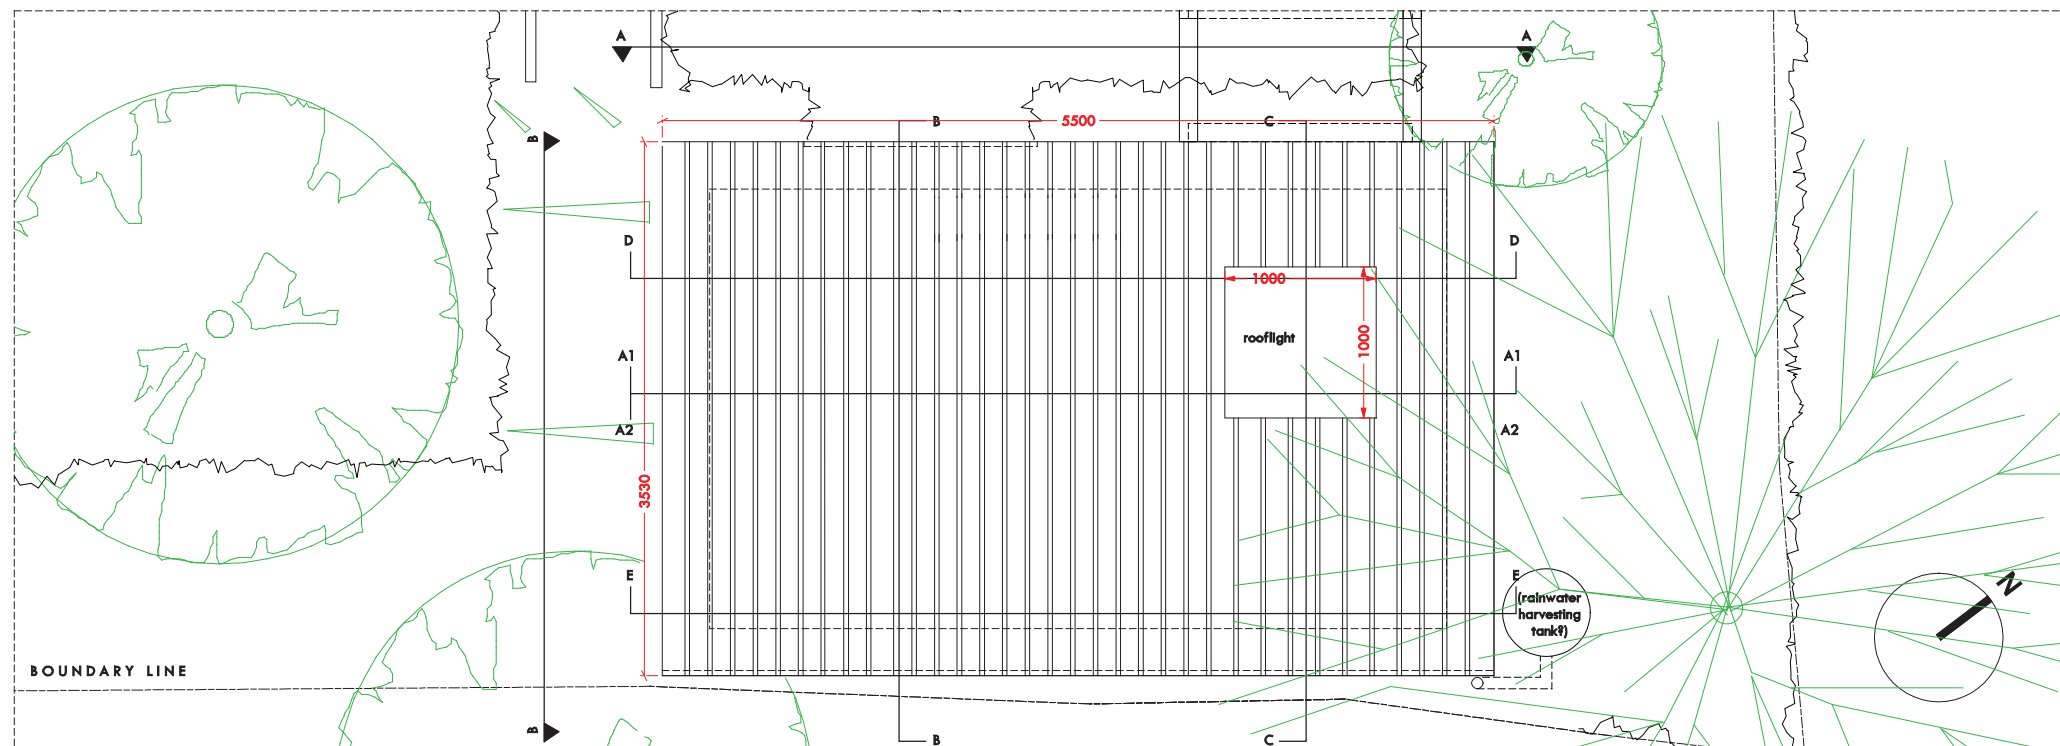

ROOF PLAN

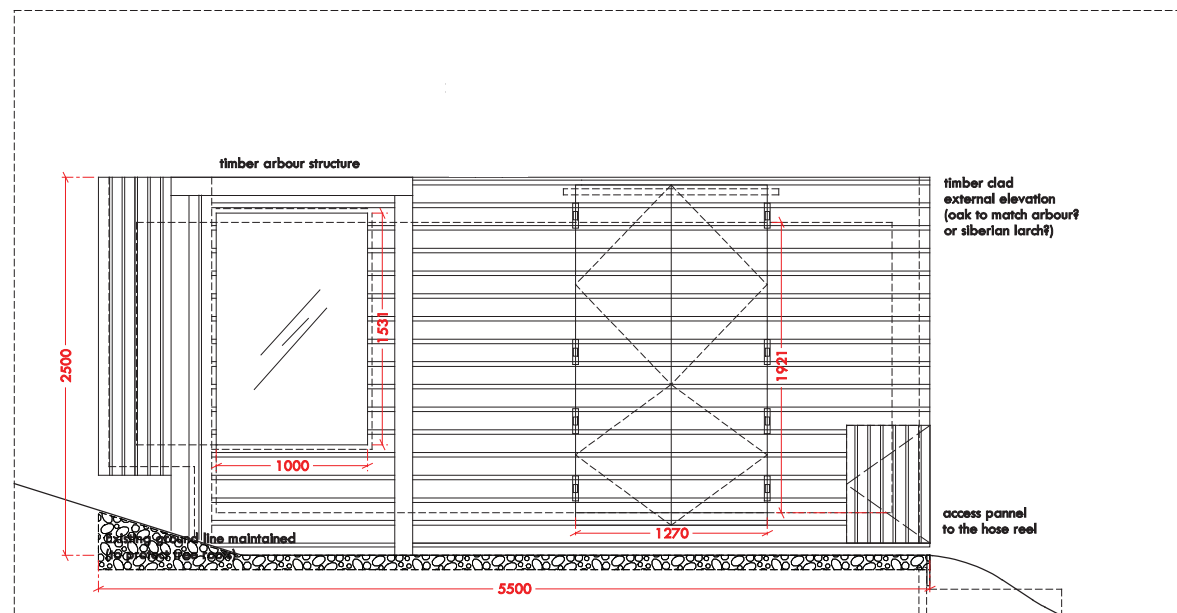

ELEVATION A

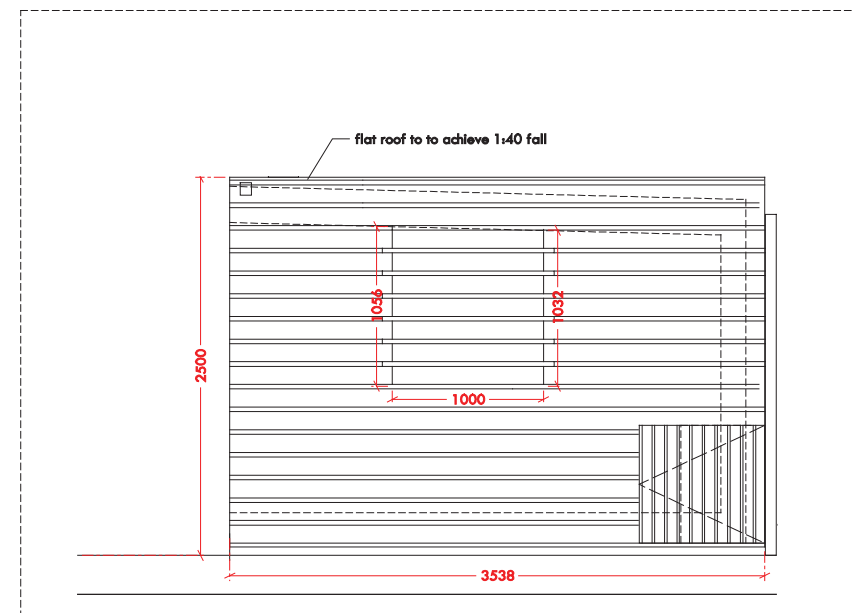

ELEVATION B

NOTES

TO BE READ IN CONJUNCTION WITH SOURCE DRAWINGS:

CADPLAN	20.12.13	ref: 7158_02 Ground Floor Plan, 1:50
KARENA BATSTONE	16.03.17	ref: AR/A1, Rev 12 Revised Concept, 1:100 @ A2
KARENA BATSTONE	28.11.16	ref: AR-20, Rev 00 Arbour 02, 1:20
KARENA BATSTONE	28.11.16	ref: AR-19, Rev 00 Arbour 01, 1:20
ARBTECH	02.14	ref: ARBTECH TCP 01 Tree Constraints Plan
ARBTECH	11.15	ref: Arbtch TPP 01 Rev A Tree Protection Plan

Rev.	Date	Notes
B	27.07.17	ISSUED TO PLANNING OFFICER FOR DISCHARGE OF CONDITIONS
A	14.07.17	ISSUED FOR COMMENT
-	22.05.17	ISSUED TO ARBORICULTURIST FOR COMMENT

Project
2 Akenside Road

Drawing title
GARDEN ROOM LAYOUT: PLANS & ELEVATIONS

Date 22.05.17 Scale 1:50 @A3 Drawn by PS/LP

Drawing No. 613 1 01 D Rev.

Bernard Stilwell Architects
10 Christina St London EC2A 4PA
Tel 020 7729 3500 Fax 020 7739 9399
Email bsa@bsarchitects.co.uk

© This drawing is protected by copyright and other intellectual property rights under international conventions. No reproduction of this drawing may be undertaken without permission from Bernard Stilwell Architects LLP

AT INDICATED SCALE THIS LINE MEASURES 100MM