
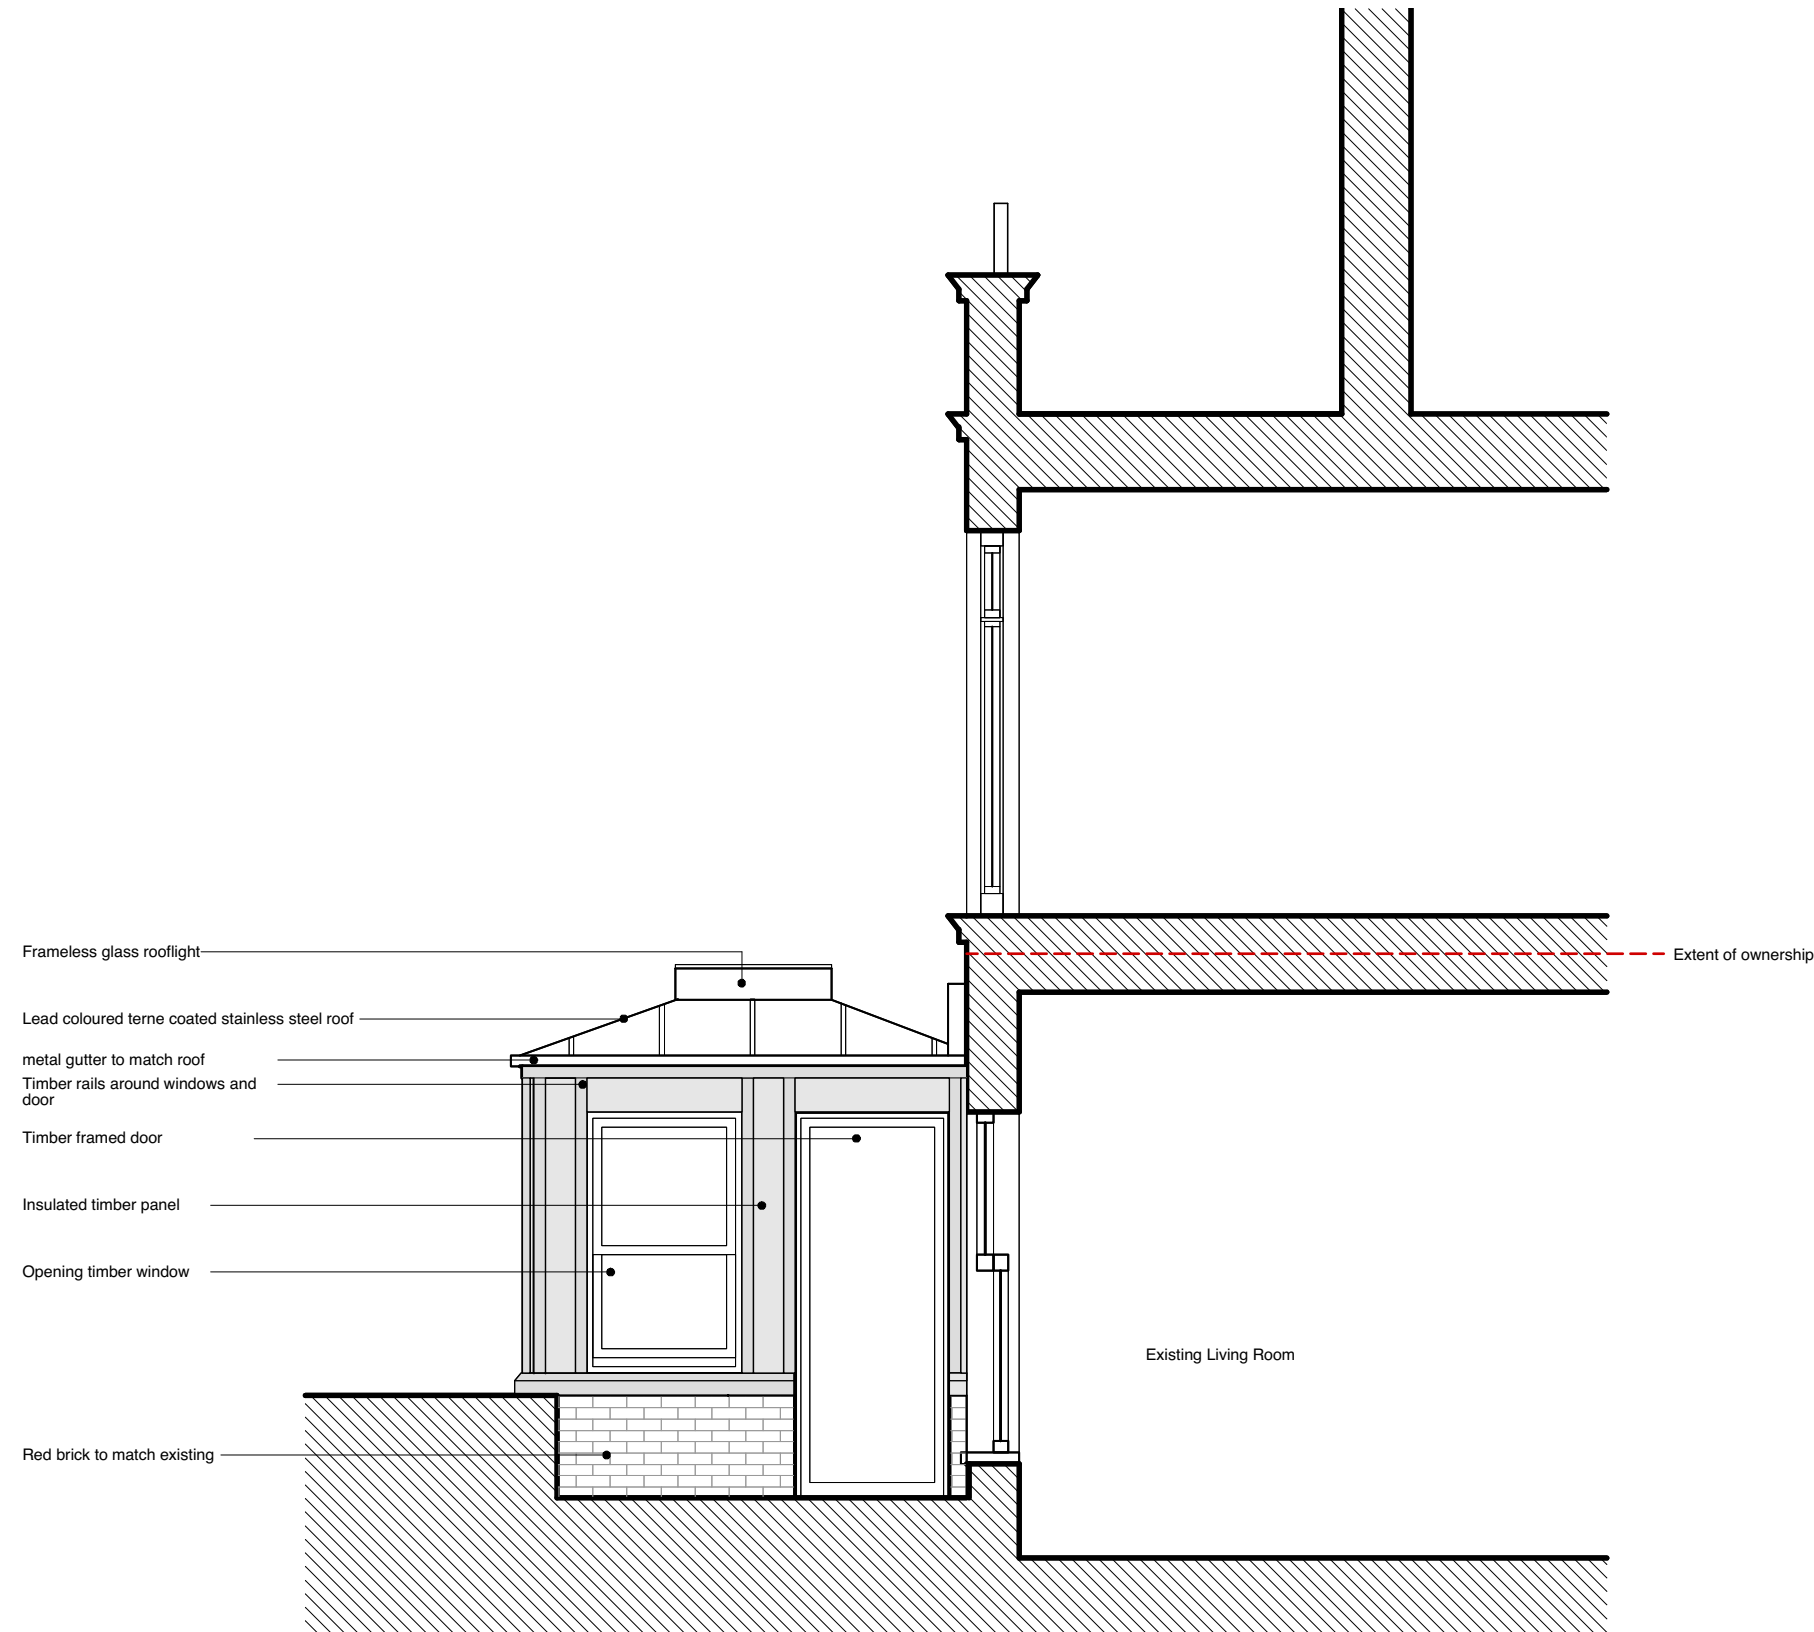


General Notes

Do not scale from drawings.  
 All dimensions must be checked on site and discrepancies verified with the Architect.  
 Unless shown otherwise all dimensions are to be to structural surfaces and are in mm.  
 Unless shown refer to internal door schedule for door sizes. Door openings to be set out to give full specified architrave either side.  
 To be read in conjunction with all relevant Architects', Services and Structural Engineers' drawings. For all structural details and information refer to Structural Engineers drawings.  
 For all mechanical and electrical information refer to M&E consultants drawings and information unless shown otherwise.  
 Any discrepancies between drawings to be reported immediately to the Architect.  
 Refer to drawing number for details.

 

B / 11.12.17 SD Labelled 'as approved'  
 A / 09.05.16 SD Brick piers removed and replaced with timber

Client  
**Nicholas Baron**

Project  
**Lyndhurst Gardens**

Drawing Name  
**'As Approved' Side Elevation**

Project No.	Prefix	Drawing No.	Issue
44/1509	PL	003	B
Scale / Format	Drawn	Checked	Date
1:50 / A3	SVD	WB	17.09.15

31/44 Architects NL/GB 3144architects.com



Keizersgracht 117 Unit 101  
 1015 CJ Amsterdam 3-15 Whitechapel Road  
 Nederland London E1 1DU  
 +31 (0)6 39 84 2010 +44 (0)20 3735 7820  
 Amsterdam@ London@  
 3144architects.com 3144architects.com