



Elevation 2
Female / DDA WC & Baby Change

Elevation 4

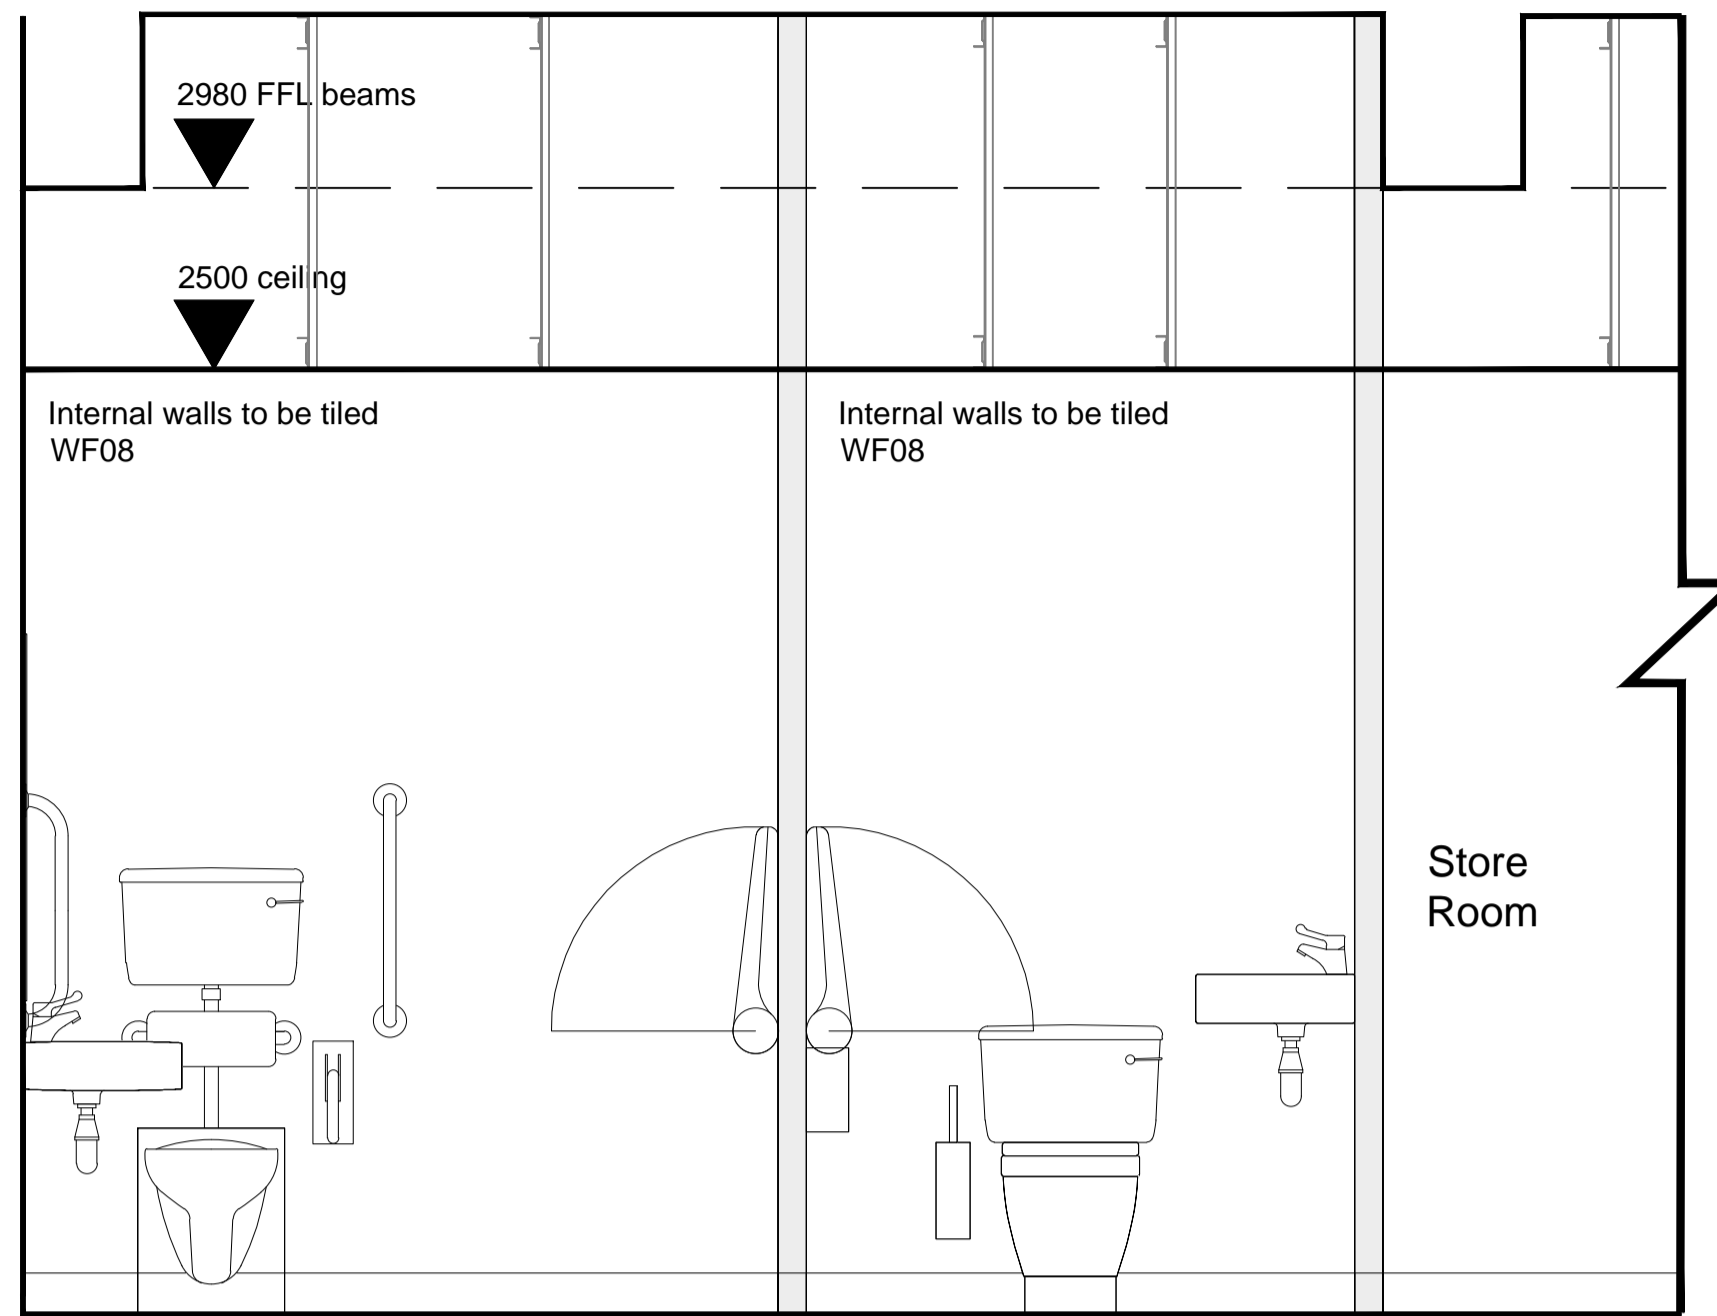


Elevation 1
Customer Toilets Internal Elevation

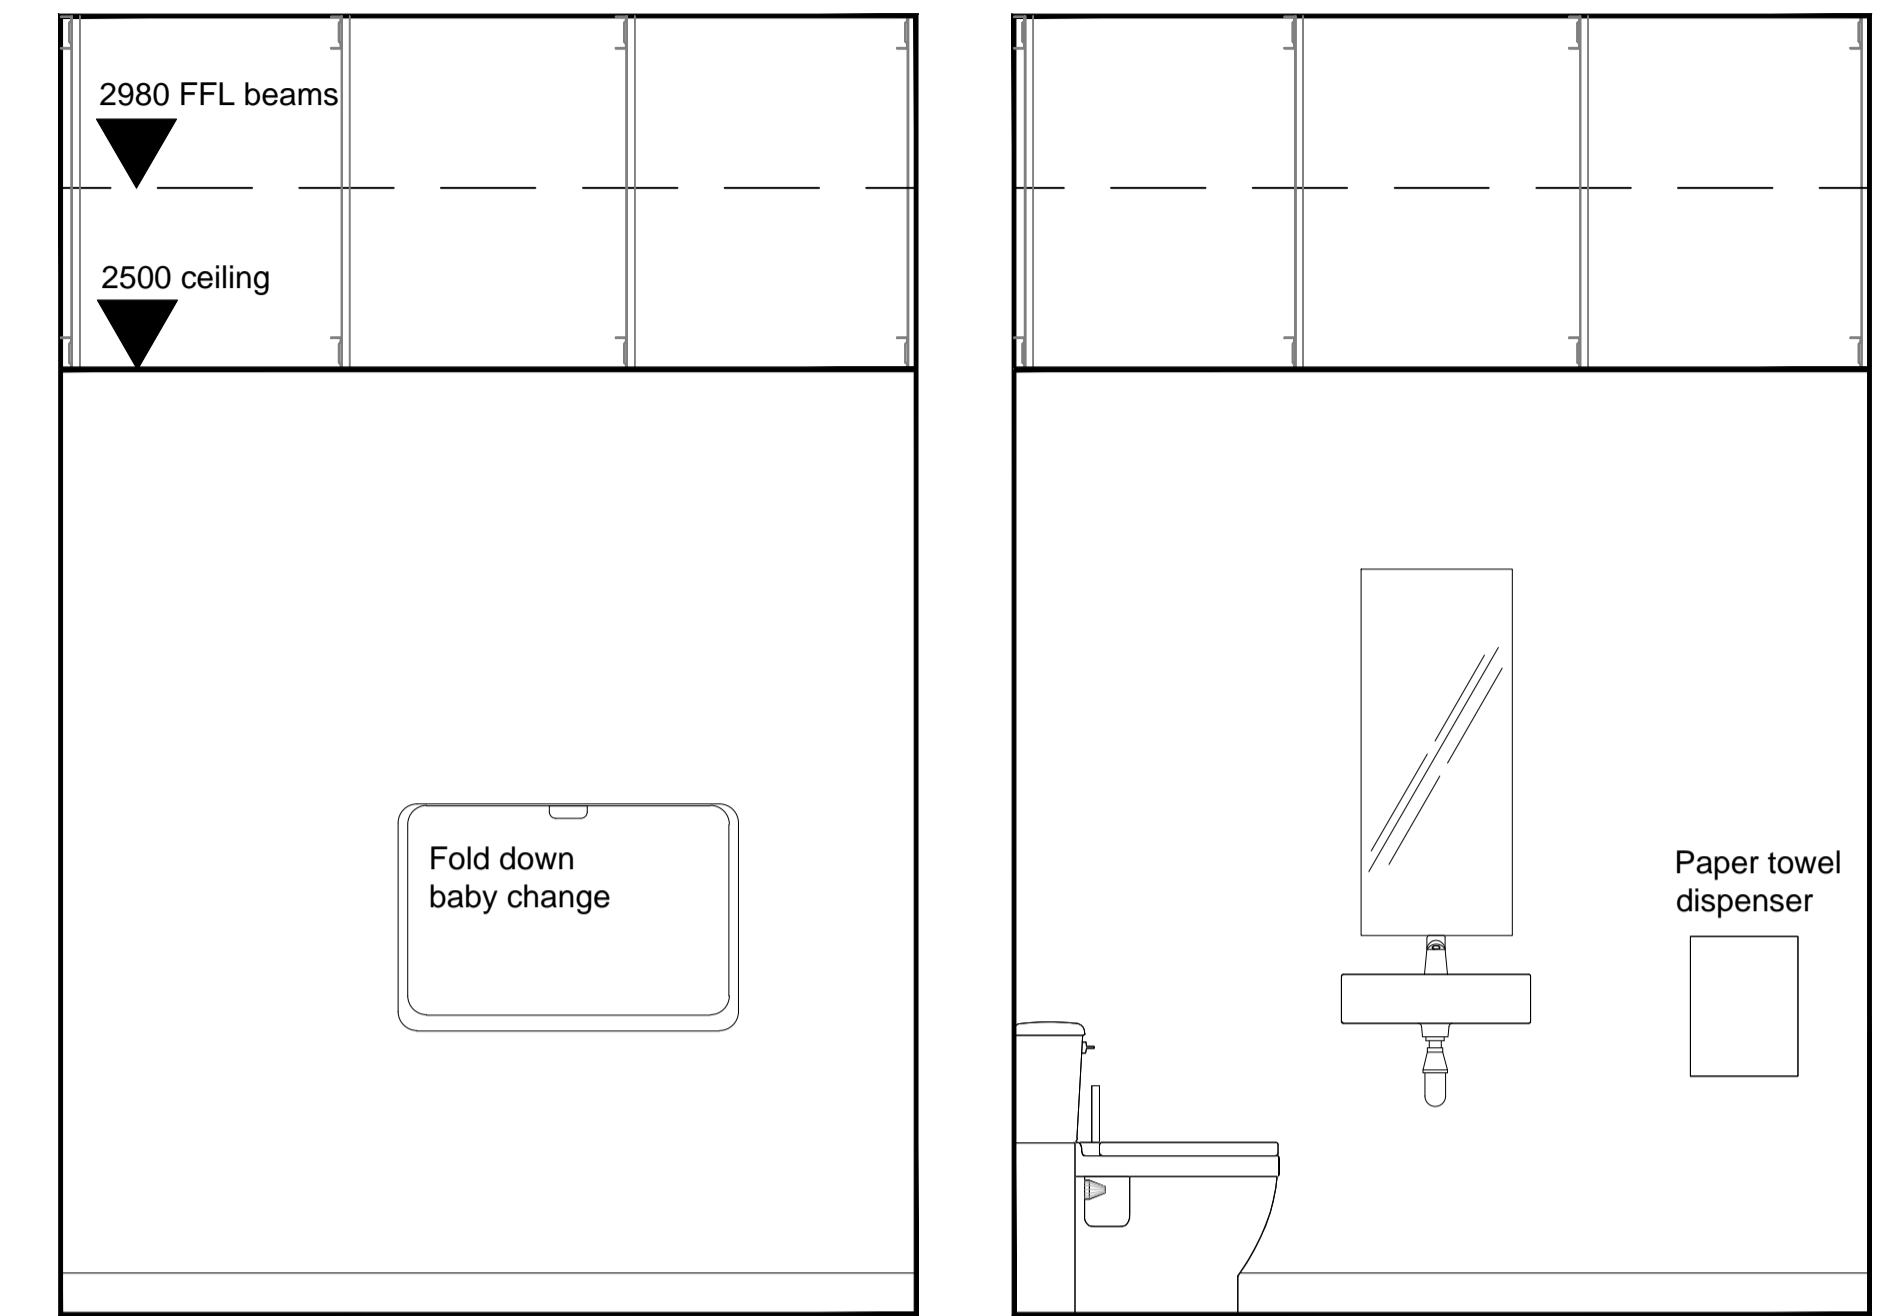


Elevation 2
Male / DDA WC & Baby Change


Elevation 4

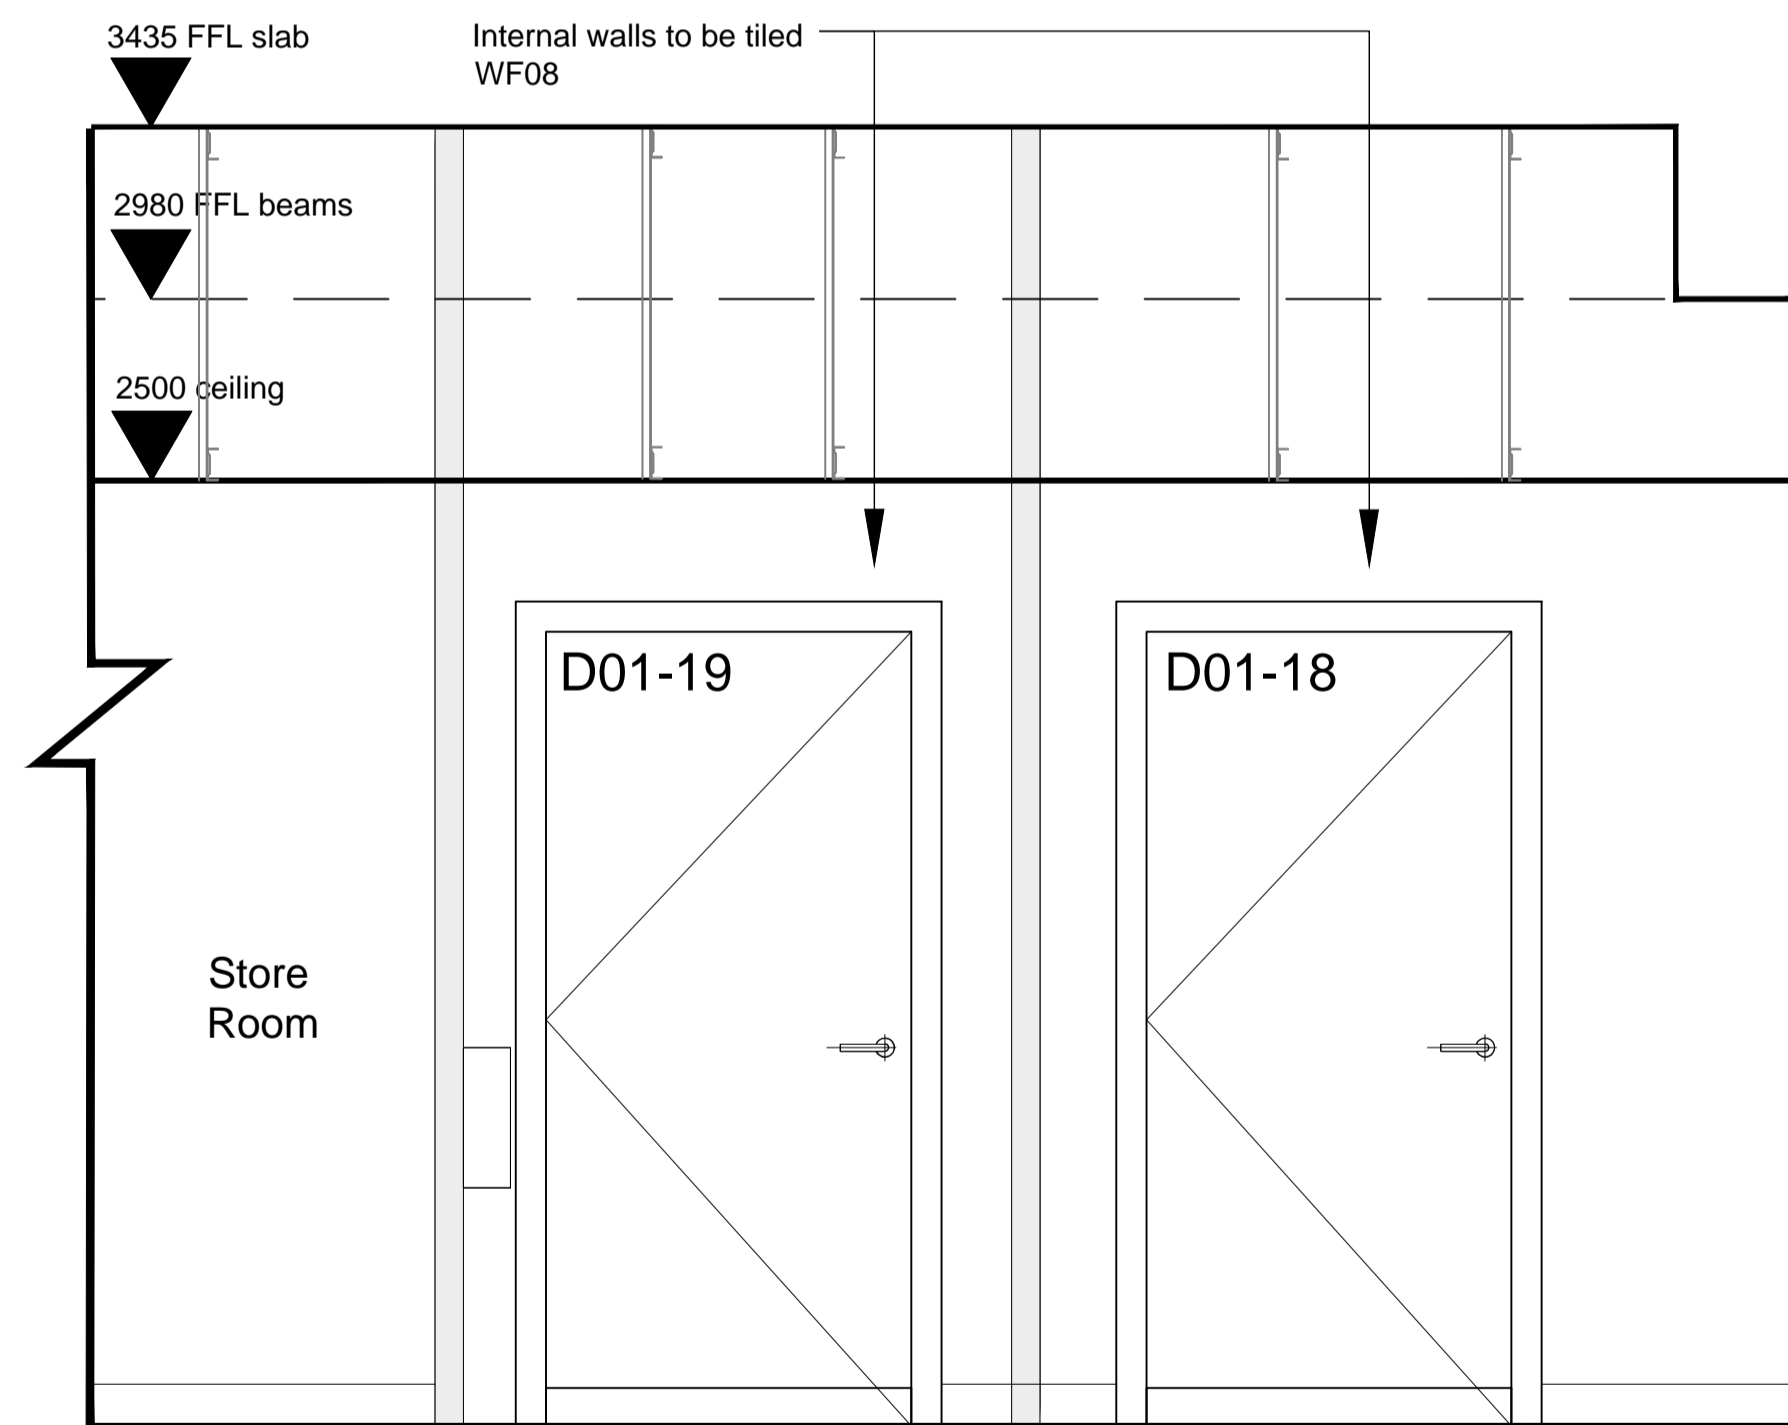

Elevation 3
Customer Toilets Internal Elevation

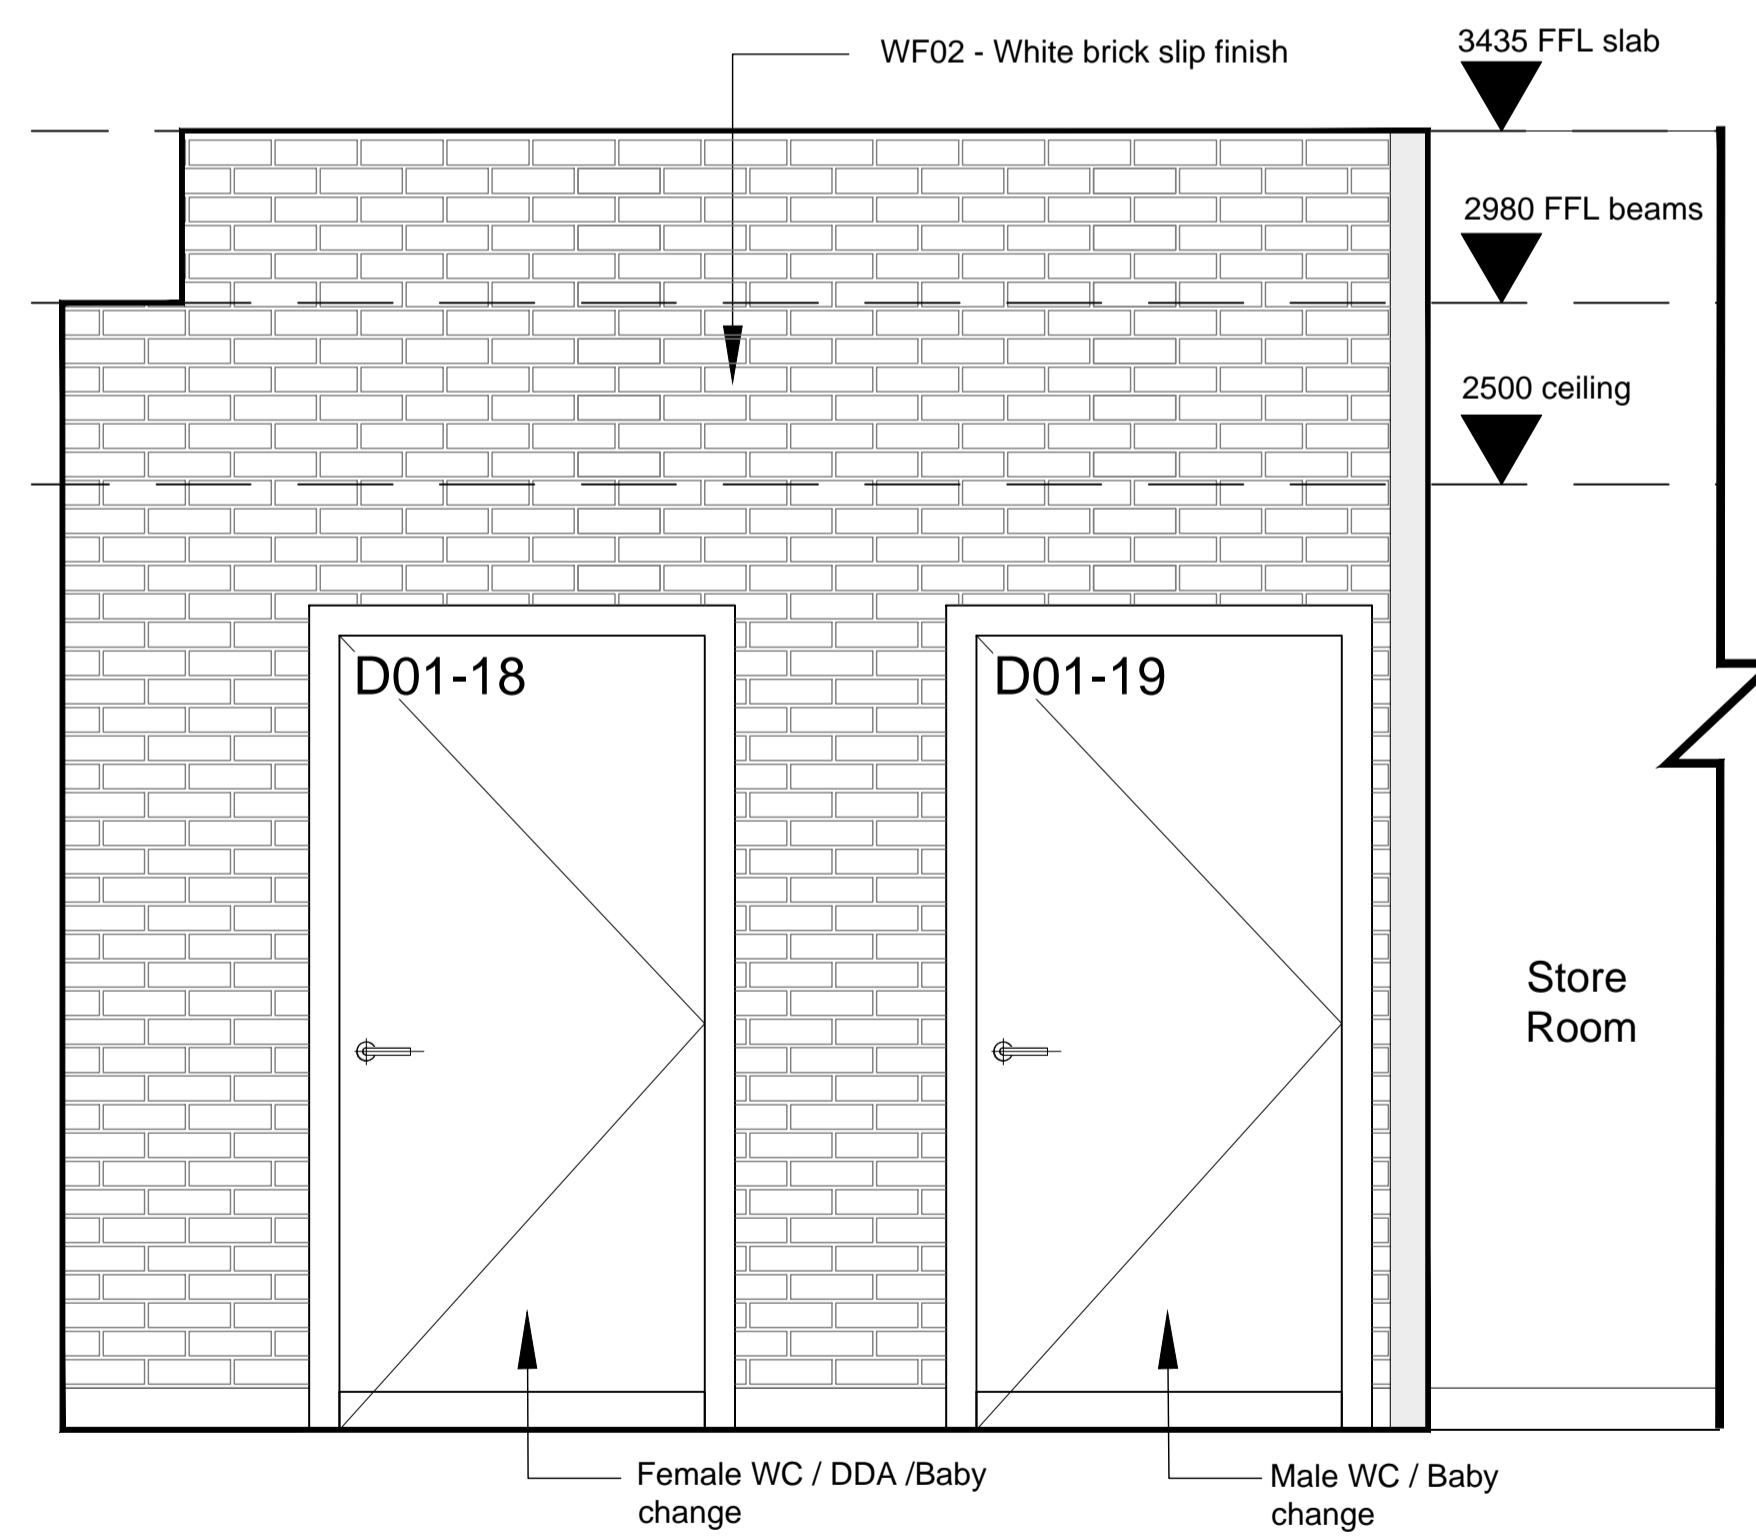

Customer toilets Elevation

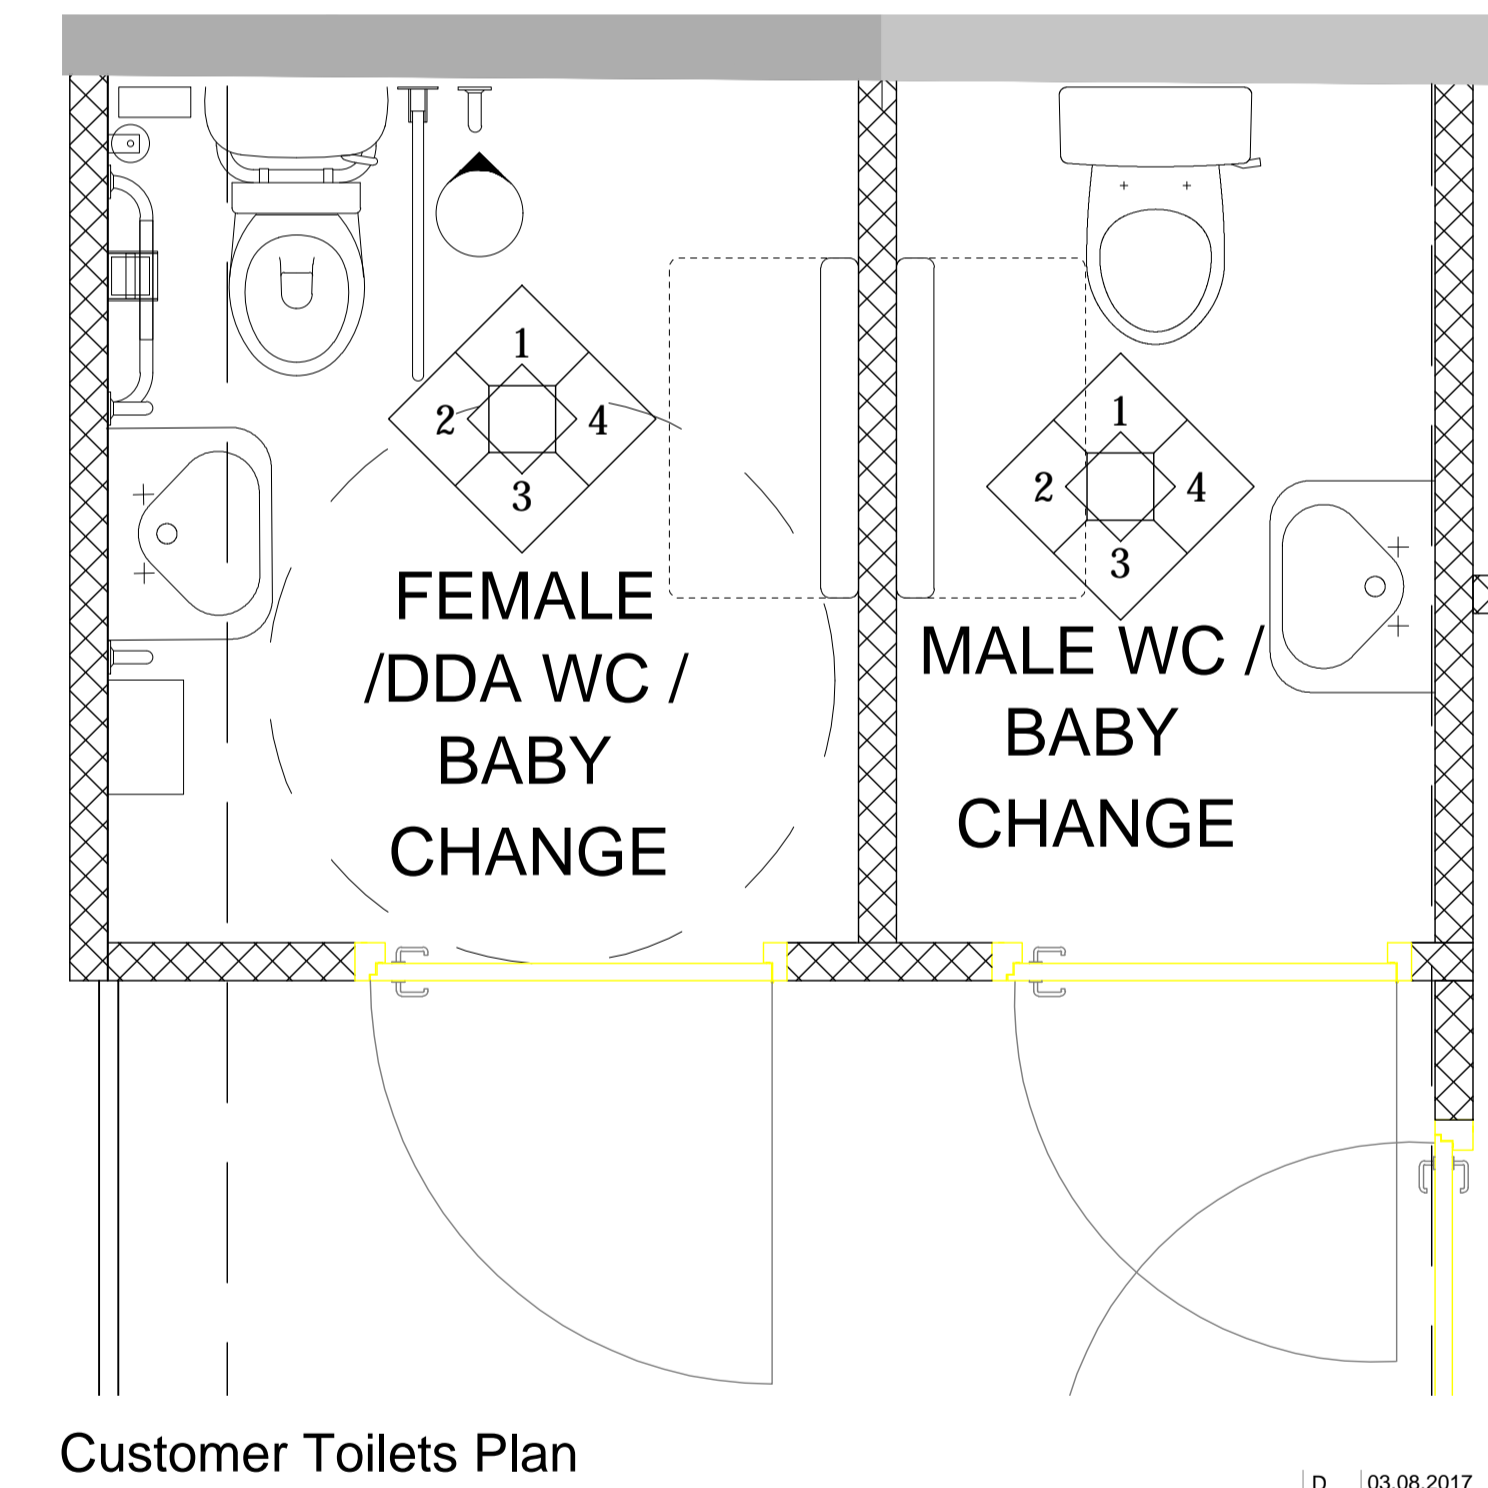

Customer Toilets Plan

REV	DATE	REVISION	INITIALS
D	03.08.2017	PLANNING ISSUE	RA

LLOYDS BANKING GROUP
 ALL DIMENSIONS TO BE VERIFIED PRIOR TO COMMENCING WORK. DRAWING TO BE READ IN CONJUNCTION WITH PROJECT SPECIFICATIONS.
 THIS DRAWING IS THE PROPERTY OF LLOYDS BANKING GROUP AND COPYRIGHT IS RESERVED BY THEM. THE DRAWING IS ISSUED ON CONDITION THAT IT IS NOT COPIED OR DISCLOSED BY OR TO ANY UNAUTHORISED PERSONS WITHOUT PRIOR CONSENT IN WRITING TO LLOYDS BANKING GROUP - GROUP PROPERTY. ALL MODIFIED DRAWINGS SHOULD BE RETURNED TO LLOYDS BANKING GROUP.
GROUP PROPERTY
 BRISTOL - PO Box 112, Canons House, Canons Way, BRISTOL, BS99 7LB
 EDINBURGH - Sighthill South, 12 Bankhead Crossway South, EDINBURGH, EH11 4EN
 HALIFAX - Trinity Road, HALIFAX, West Yorkshire, HX1 2RG

PROJECT ADDRESS	SCALE
Halifax	A1 - 1:20
118-132, New Oxford Street	A3 - 1:100
West End	DATE
LONDON, WC1A 1HL	15:05:2017
DRAWING DESCRIPTION	DRAWN BY
First Floor Plan	PW
Internal Elevation Sheet 4	REVISION
PLANNING	D
DRAWING NUMBER	
50941725-AR01-01-0204 PL	