


Internal Elevation 1 - Customer Lift / Stairs and Meeting room

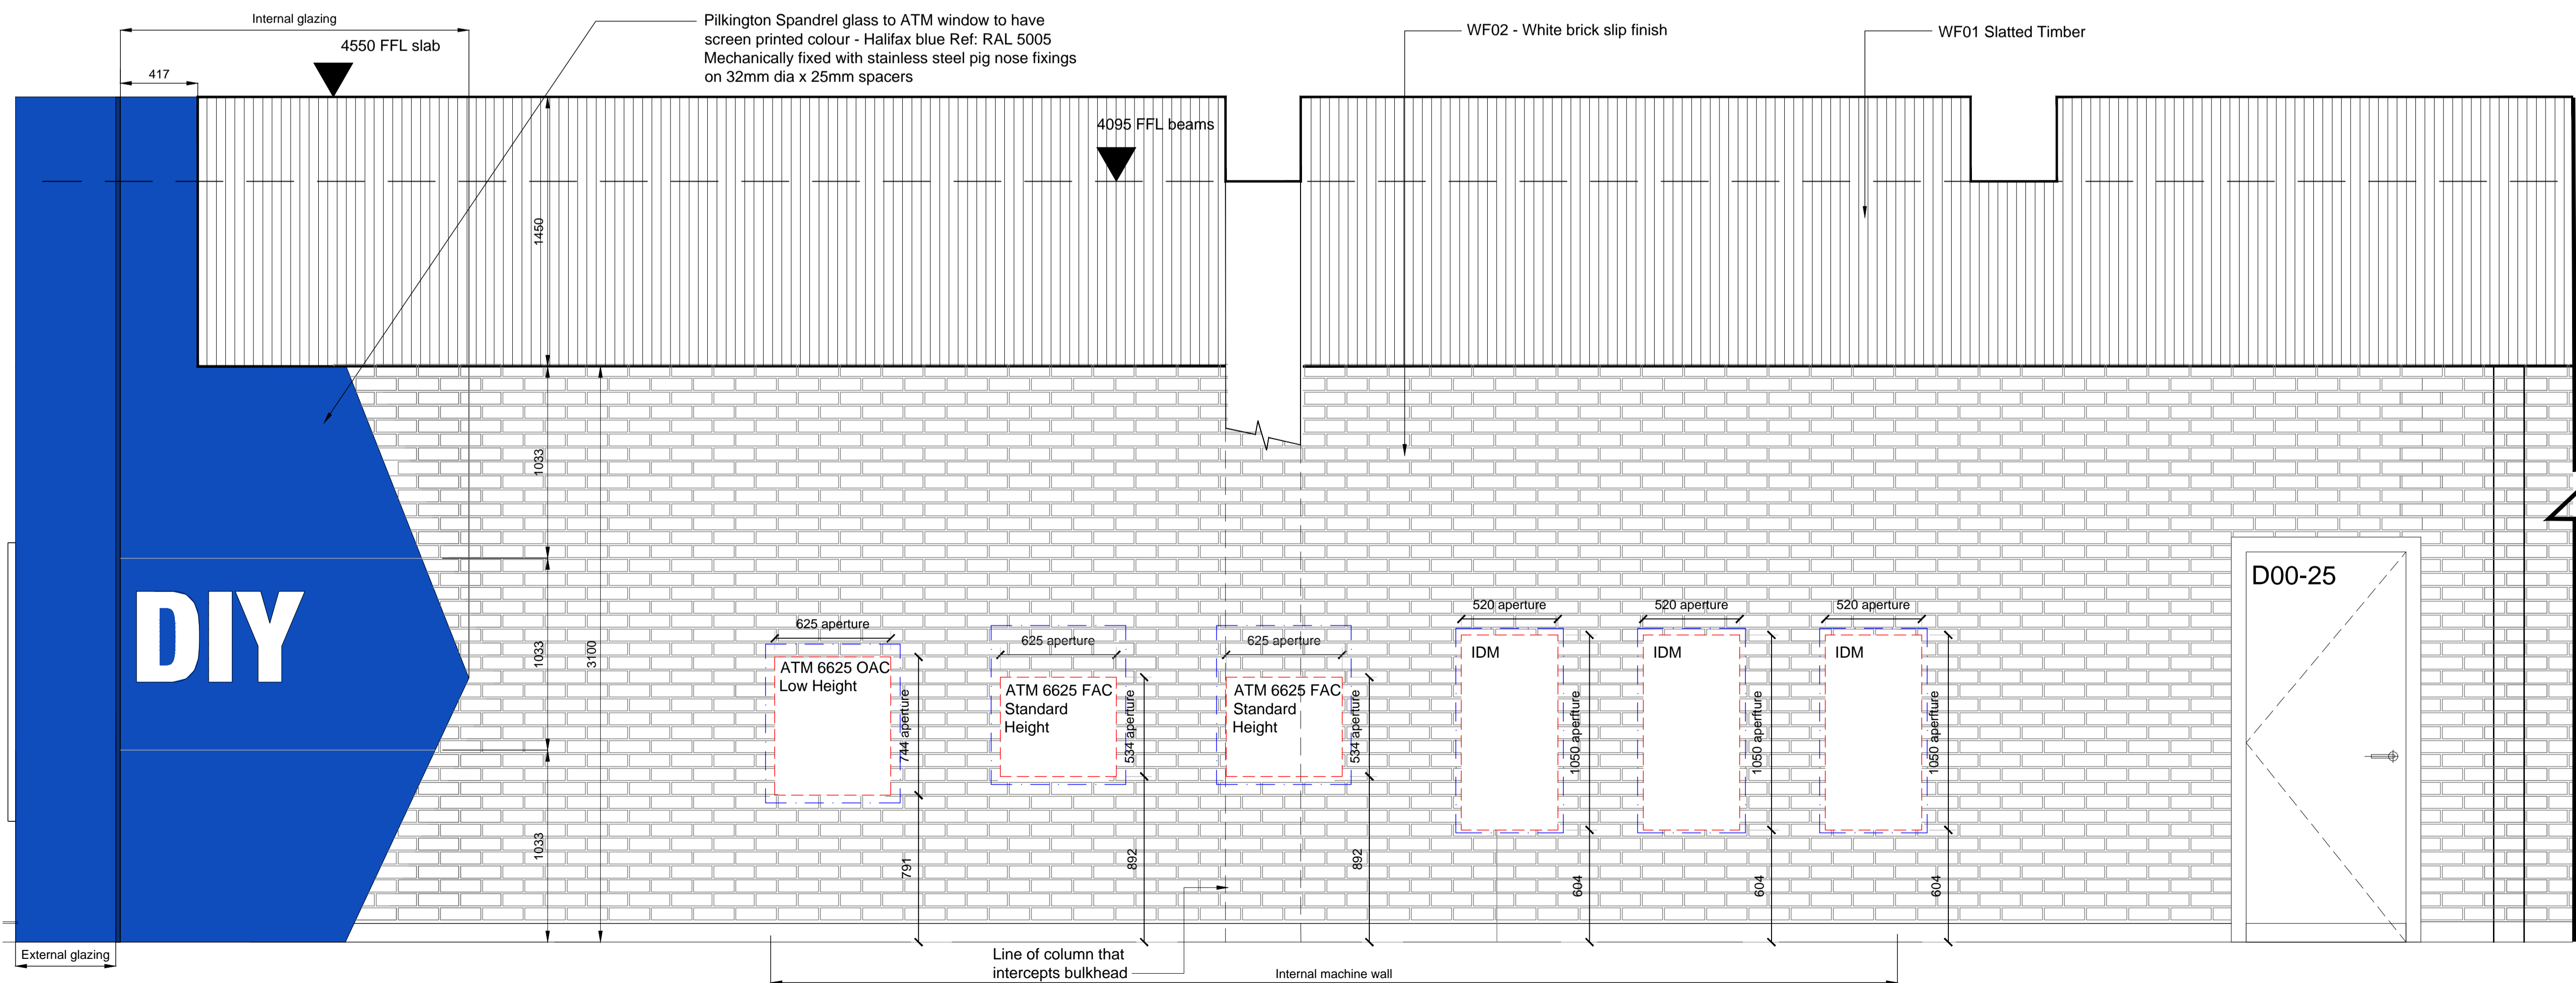

Internal Elevation 2 - Machine Wall

D	03.08.2017	PLANNING ISSUE	RA
REV	DATE	REVISION	INITIALS
LLOYDS BANKING GROUP			
ALL DIMENSIONS TO BE VERIFIED PRIOR TO COMMENCING WORK. DRAWING TO BE READ IN CONJUNCTION WITH PROJECT SPECIFICATIONS.			
THIS DRAWING IS THE PROPERTY OF LLOYDS BANKING GROUP AND COPYRIGHT IS RESERVED BY THEM. THE DRAWING IS ISSUED ON CONDITION THAT IT IS NOT COPIED OR DISCLOSED BY OR TO ANY UNAUTHORISED PERSONS WITHOUT PRIOR CONSENT IN WRITING TO LLOYDS BANKING GROUP - GROUP PROPERTY. ALL MODIFIED DRAWINGS SHOULD BE RETURNED TO LLOYDS BANKING GROUP.			
GROUP PROPERTY			
BRISTOL - PO Box 112, Canons House, Canons Way, BRISTOL, BS99 7LB EDINBURGH - Sighthill South, 12 Bankhead Crossway South, EDINBURGH, EH11 4EN HALIFAX - Trinity Road, HALIFAX, West Yorkshire, HX1 2RG			
PROJECT ADDRESS		SCALE	
Halifax 118-132, New Oxford Street West End LONDON, WC1A 1HL		A1 - 1:20 A3 - 1:40	
DRAWING DESCRIPTION		DATE	
Ground Floor Plan Internal Elevation Sheet 1 PLANNING		15:05:2017	
DRAWING NUMBER		DRAWN BY	
50941725-AR01-00-0201-PL		PW	
		REVISION	
		D	