


rev	date	comments
A	12.12.17	external ramp omitted, existing external levels retained, entrance doors made wider, annotation updated

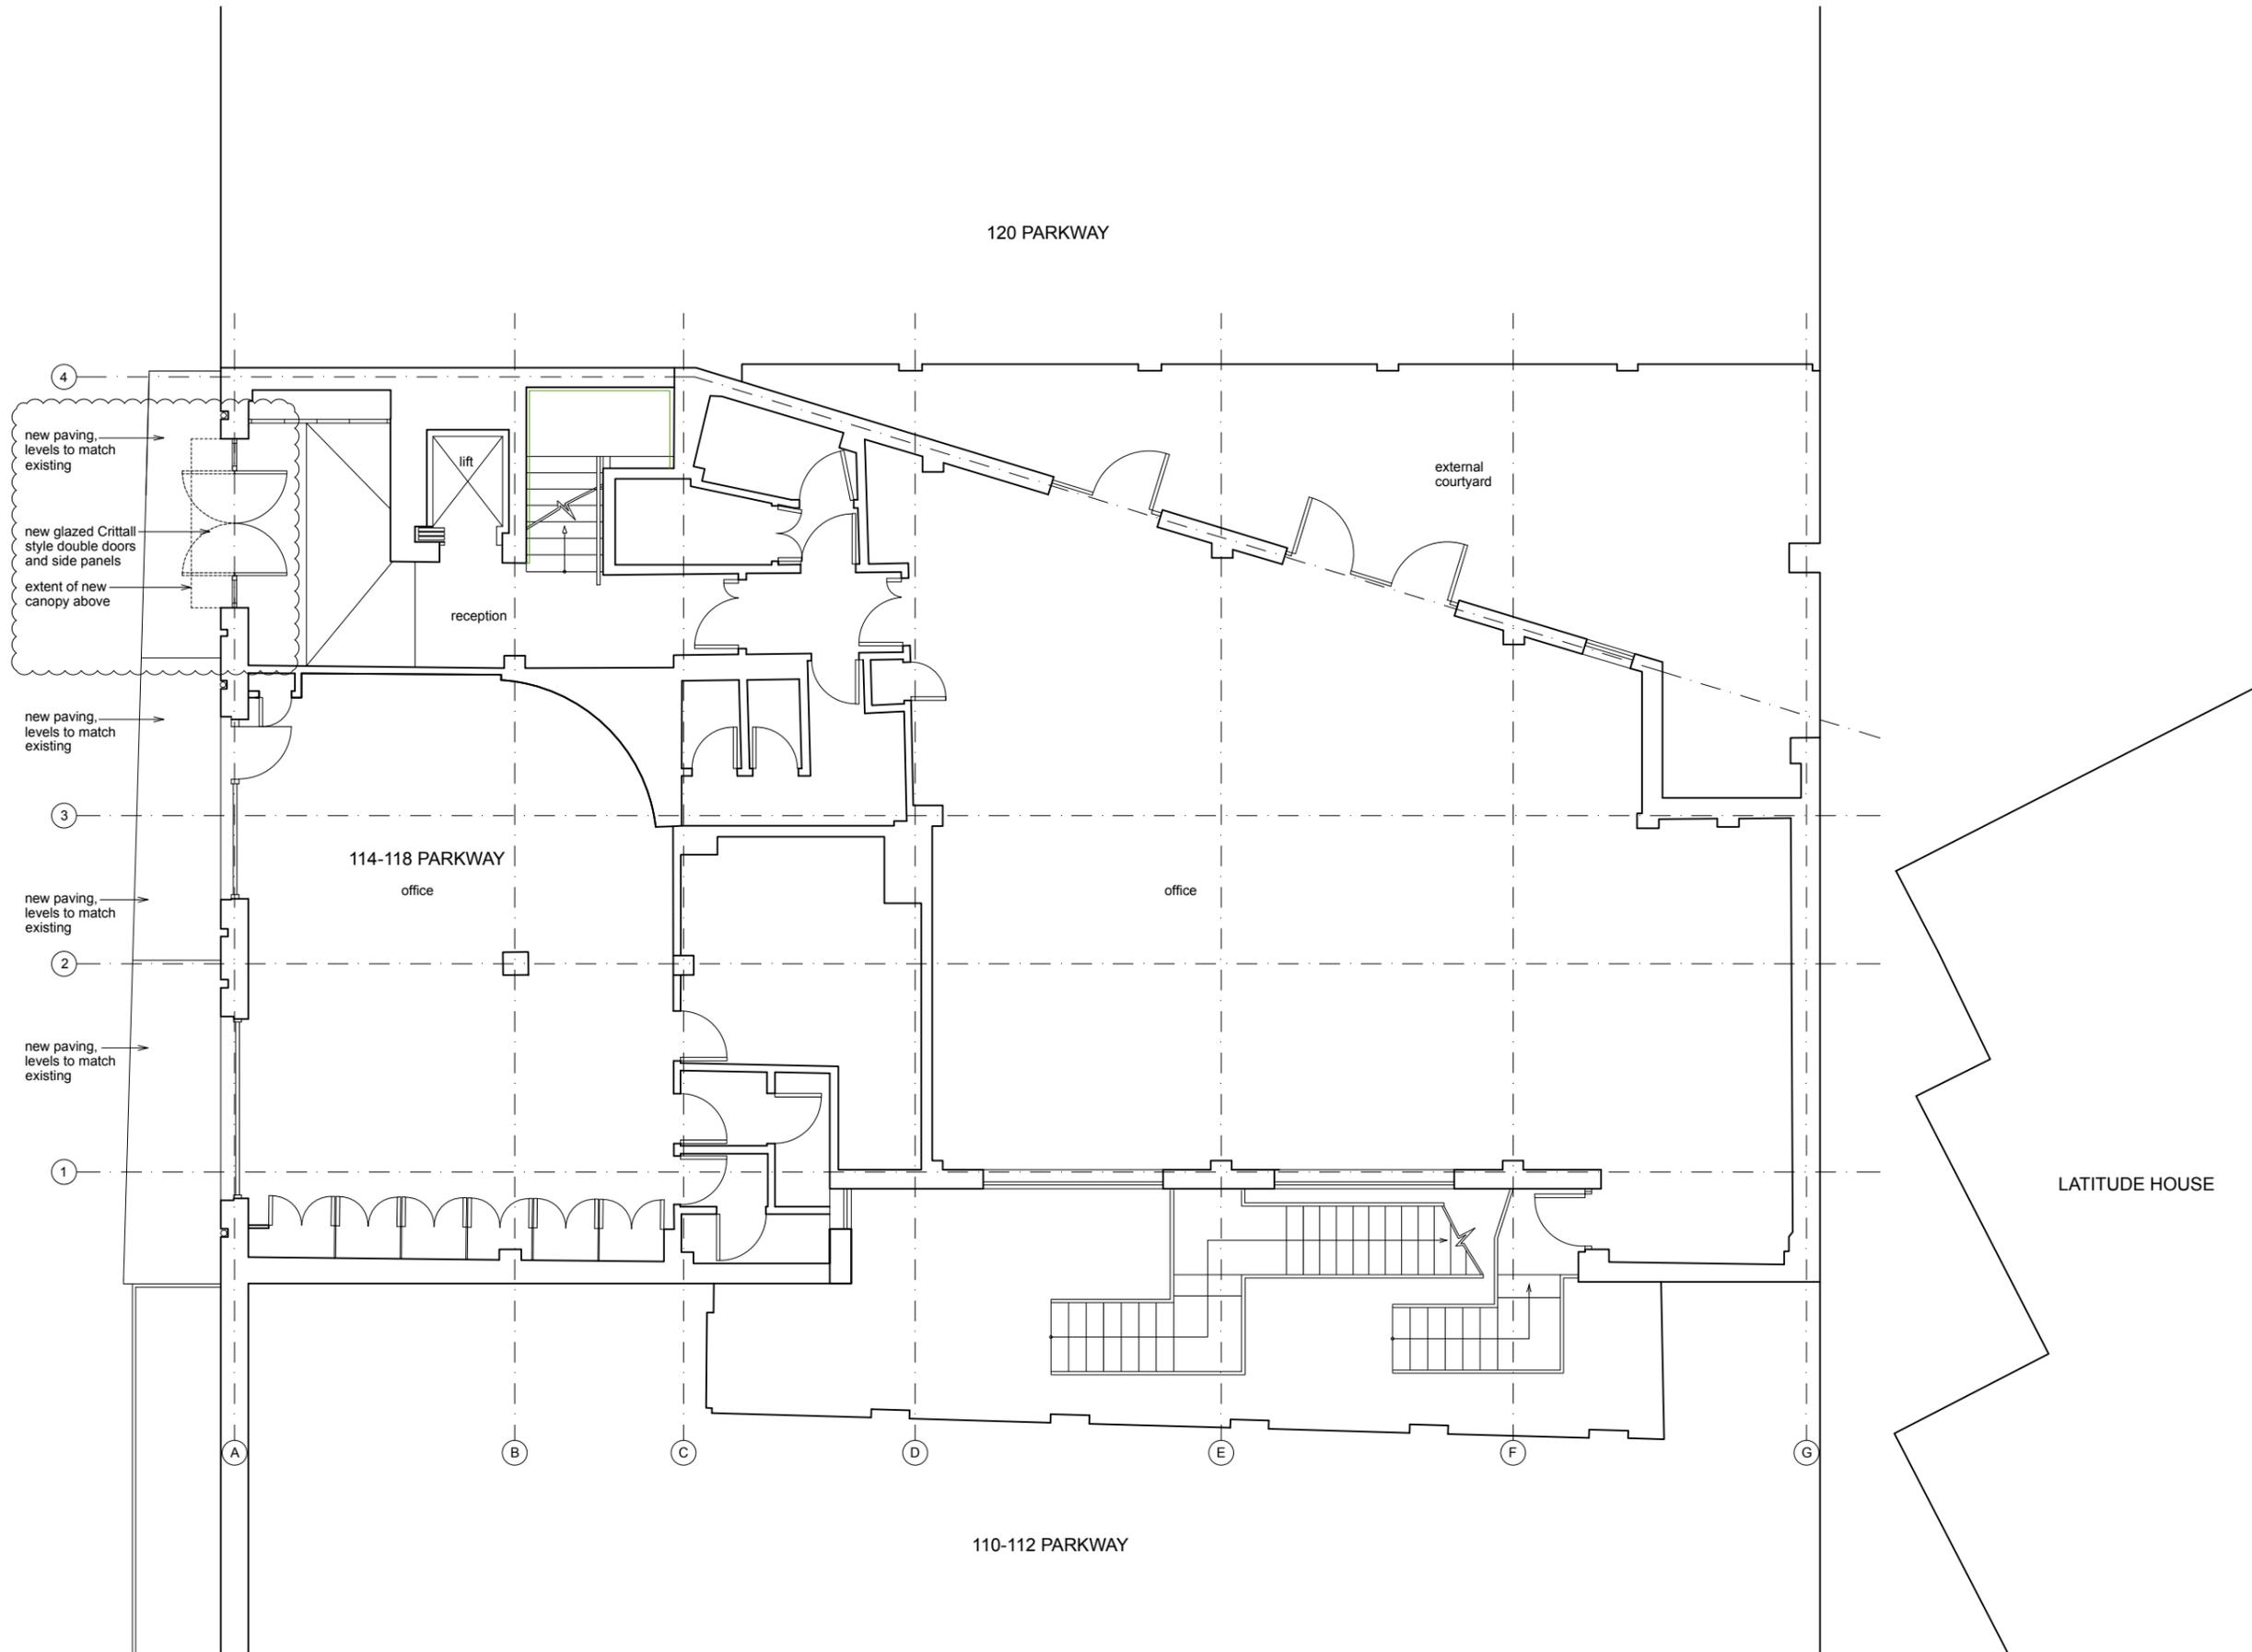

notes

All information subject to design development and site verification.

This drawing is the property of Craig Rosenblatt Ltd. No disclosure or copy of it may be made without written permission. This drawing is for planning purposes only, no guarantee is given to its accuracy or correctness and is subject to site verification.

project

114-118 Parkway  
Camden  
NW1 7AN

client

CLO Partnership LLP

architect

**ROAR**

drawing title

proposed ground floor plan

scale at A1	scale at A3	date
1:50	1:100	08.17
job no.	drawing	rev.
038	P001	A