



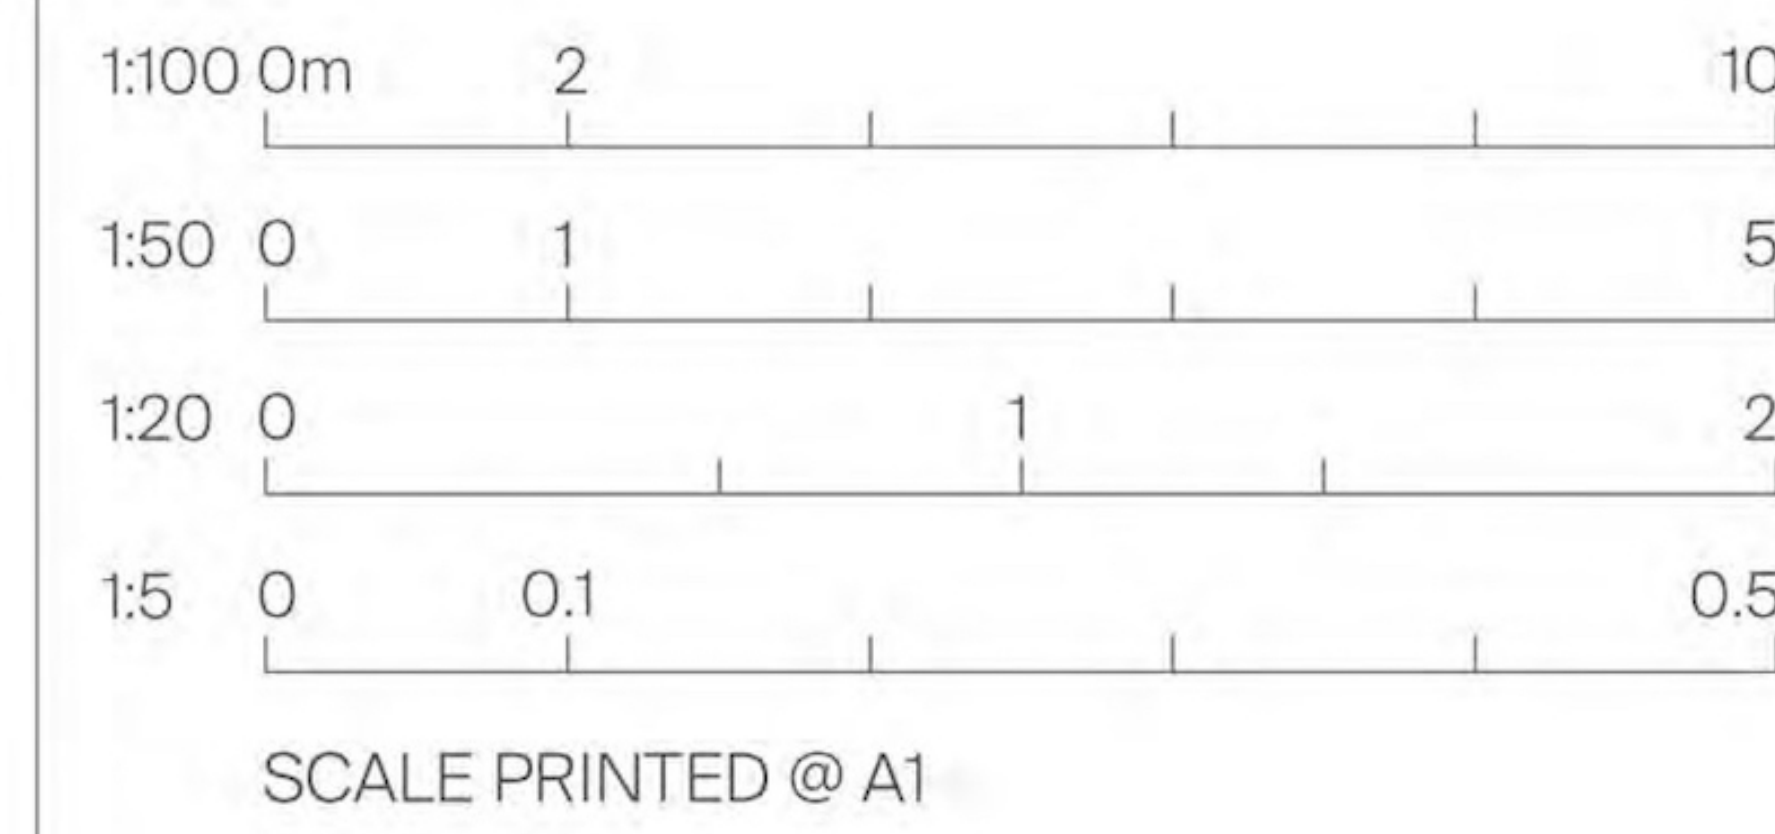

27 KING'S MEWS  
FRONT ELEVATION

proposed front elevation  
shown with existing buildings  
at 25, 26, 28 and 29/30 King's Mews

- KEY:
1. roofline to match approved adjacent property 28 Kings Mews
  2. zinc cladding to 3rd storey facade
  3. parapet as approved
  4. stock brick facade to match approved
  5. street entrance
  6. glazing gives light to ground floor and basement level
  7. timber clad panel
  8. black painted metal balustrade
  9. clear low-iron glass balustrade

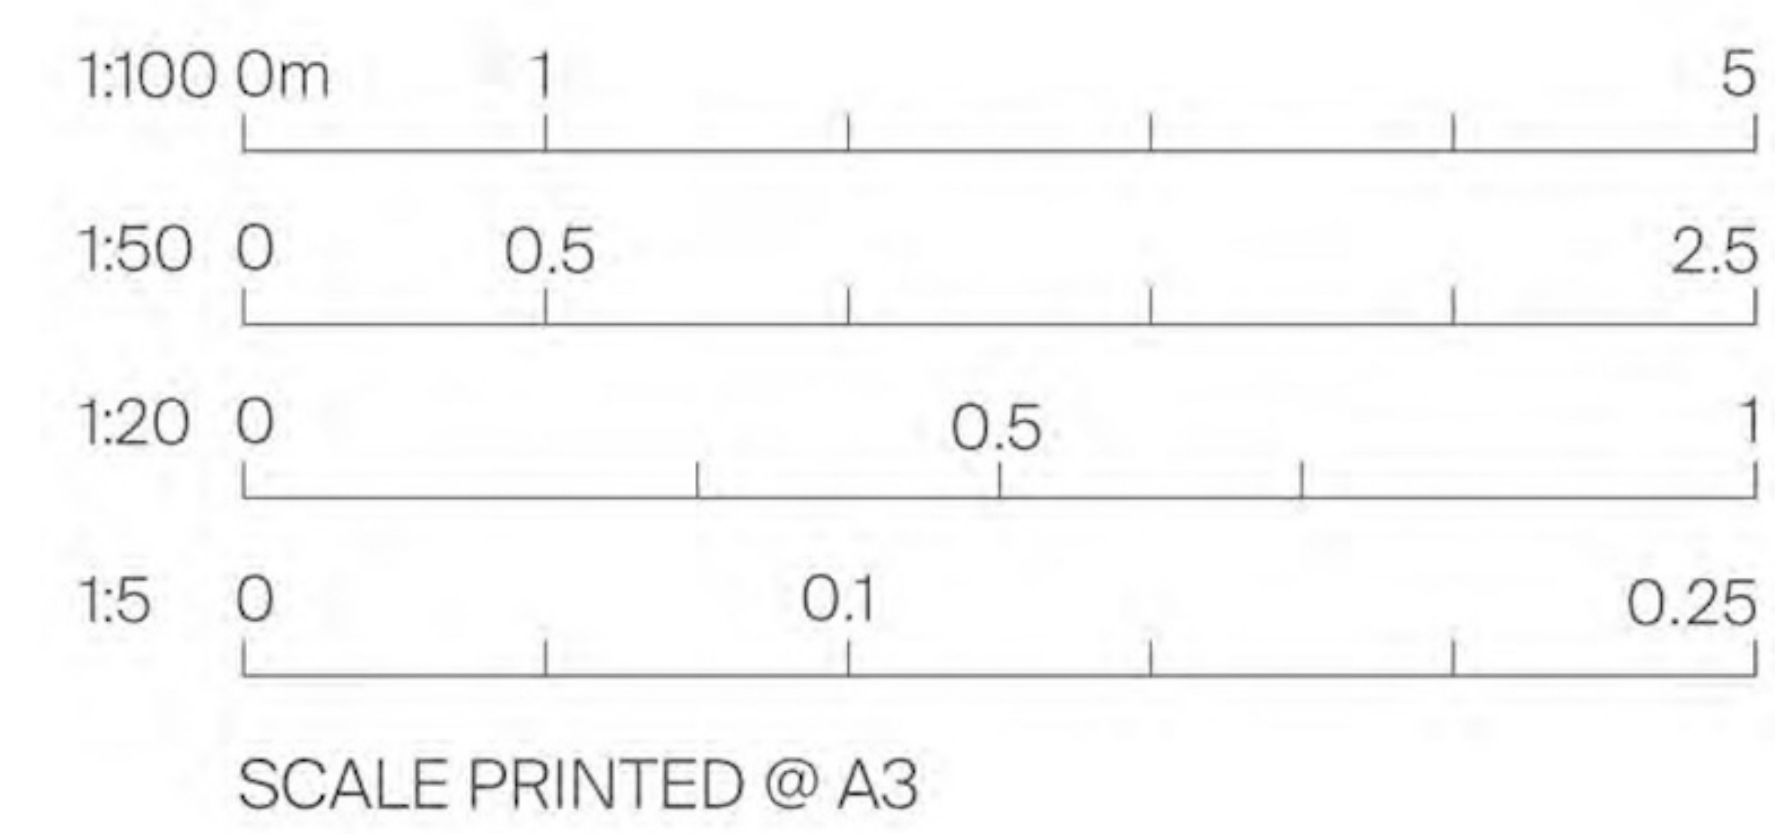

**PLANNING**

Title: PROPOSED FRONT ELEVATION (showing existing adjacent buildings)

Drawing Number: I16\_P5\_A1400

Rev: 02

Issued: 05.09.16

Scale: 1:50 @ A1

Project: 27 King's Mews London WC1N