
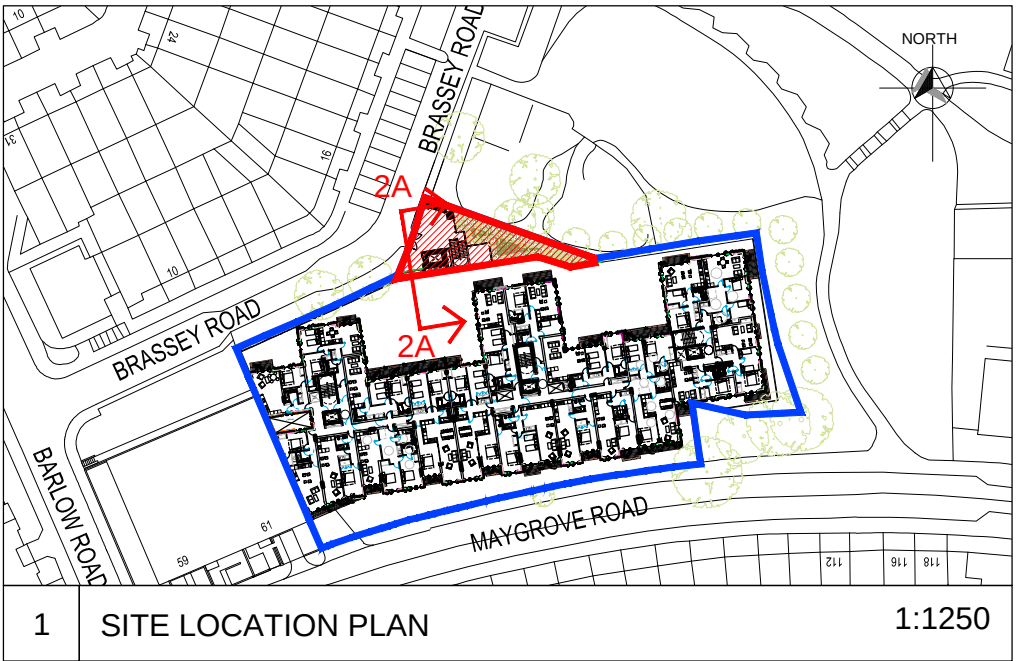


REVISION NOTES

P1 06.12.17 CT PLANNING ISSUE

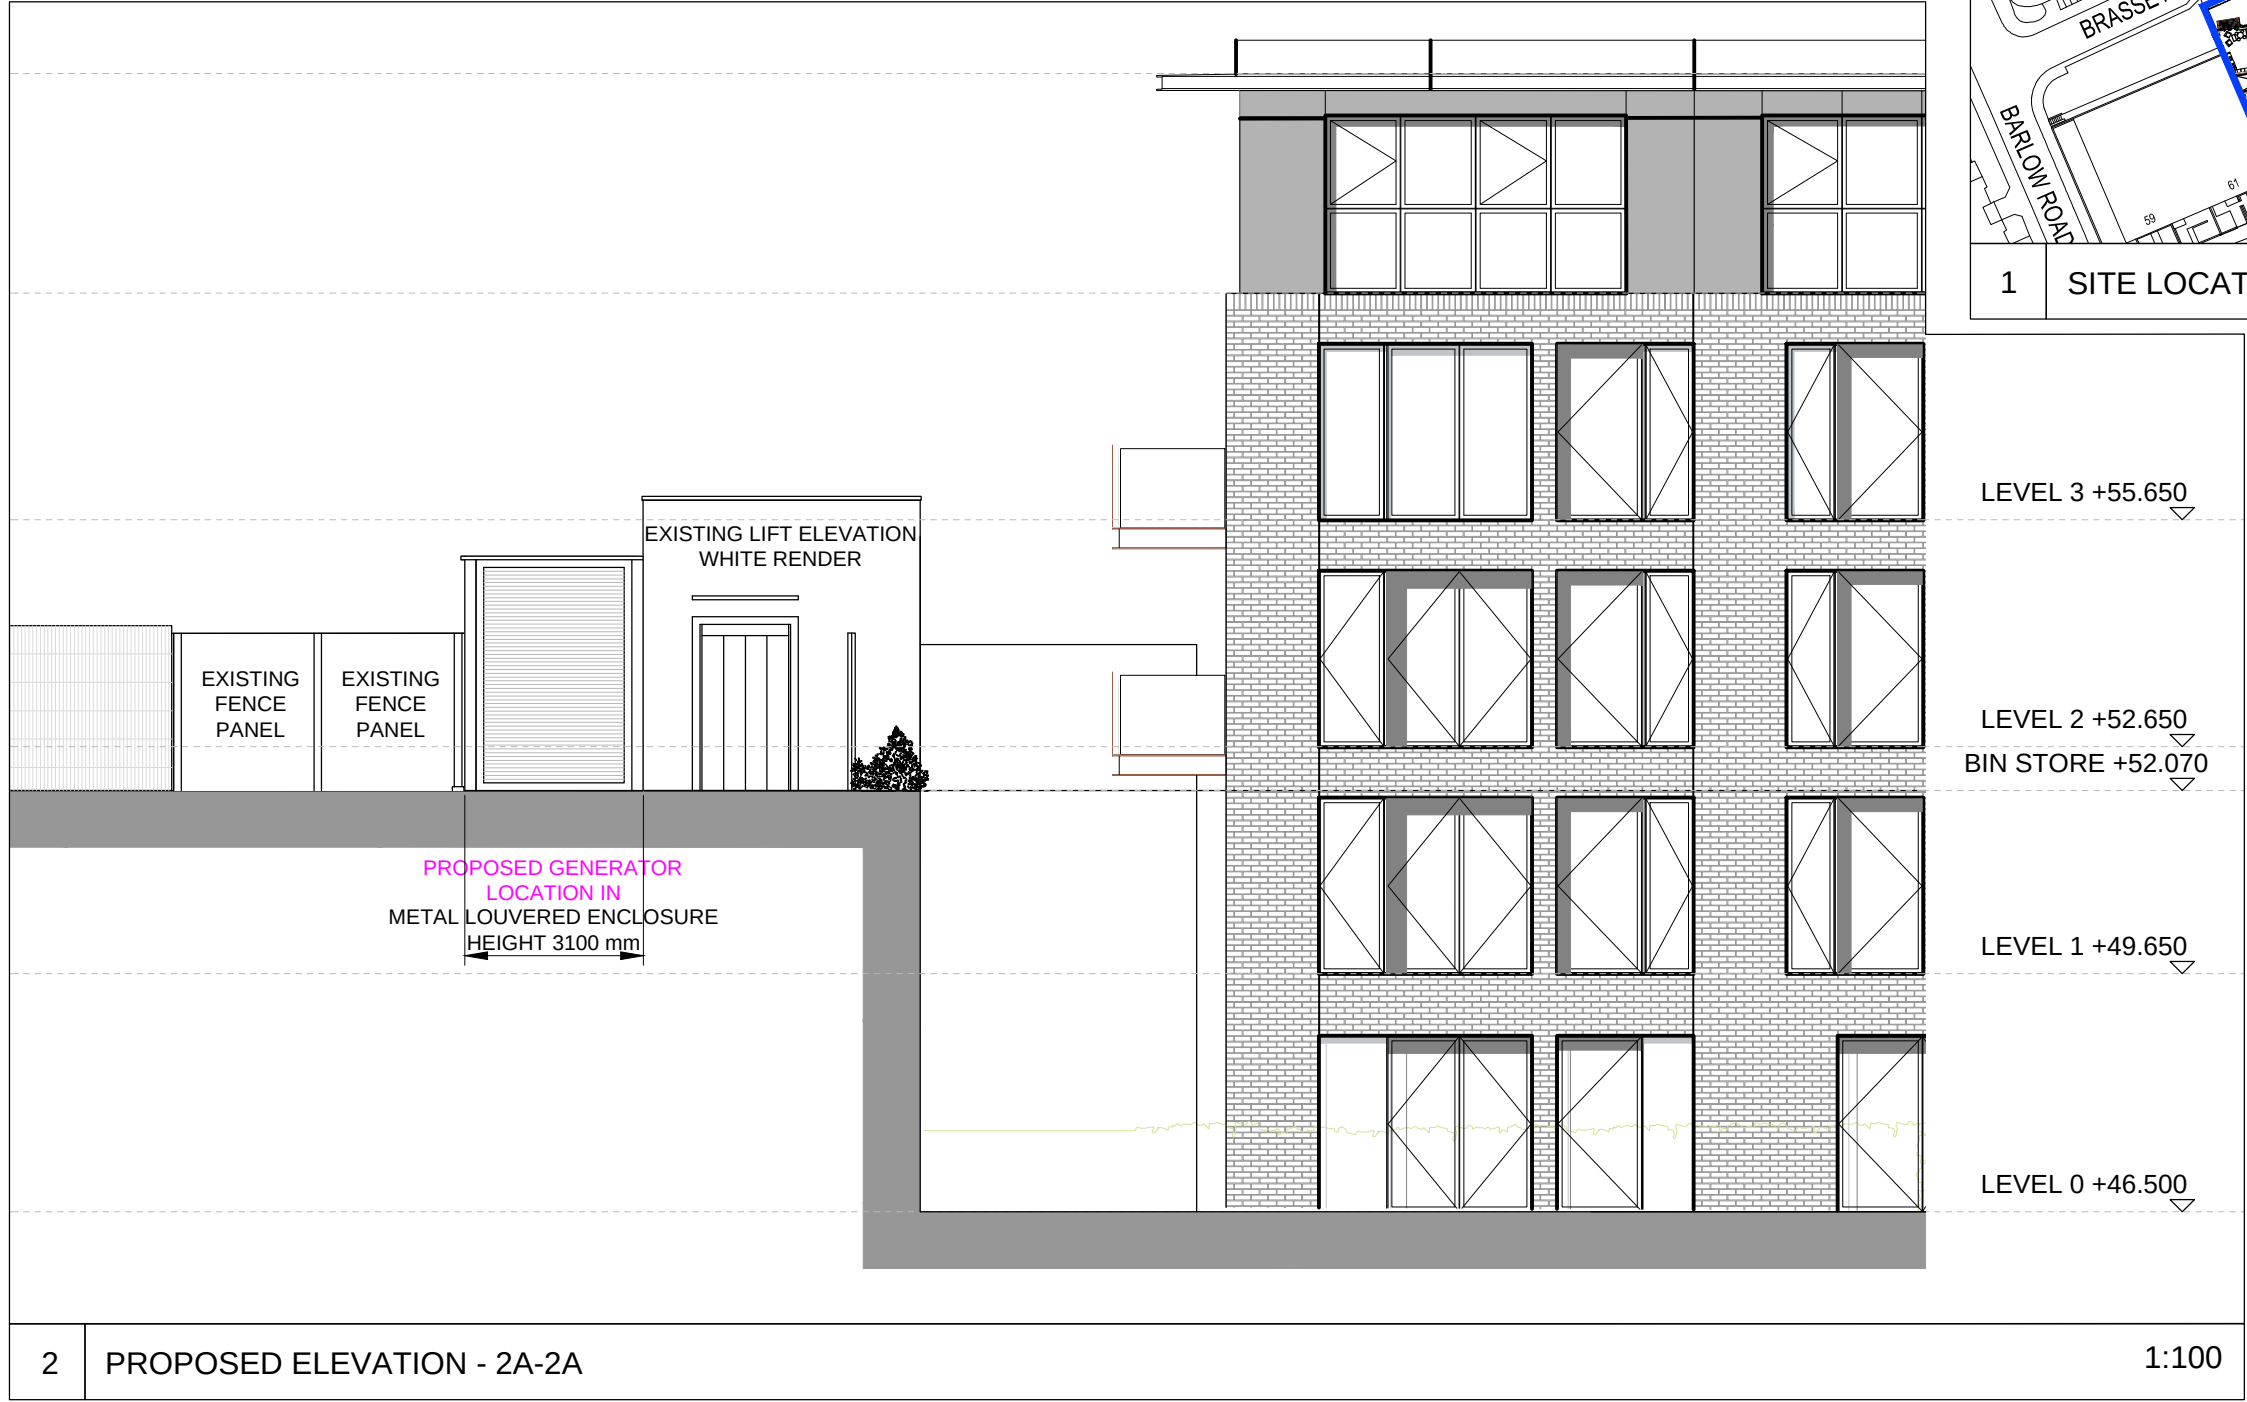

KDS ASSOCIATES LTD
DESIGN • ARCHITECTURE • MANAGEMENT • CONSULTANTS
101 The Quadrant, London E1 1BB
Tel: 020 751 7500 Fax: 020 751 7501
www.kdsassociates.co.uk

PLANNING

© KDS & Associates Ltd
No part of this drawing may be reproduced without written consent.
All contractors must visit site and be responsible for taking and checking all dimensions relating to this work.
Do not scale from this drawing.

PROJECT / DRAWING TITLE
65-67 MAYGROVE ROAD
LONDON
NW6 2EH

DRAWING TITLE
WEST ELEVATION
GENERATOR LOCATION
EXISTING ELEVATION

DATE / DRAWN BY 06.12.17 CT	SCALE 1:100/1250 @ A3
PROJECT NO 3620	DRAWING NO LO(05)103
REV P1	