


2 EXISTING PLAN

1:100

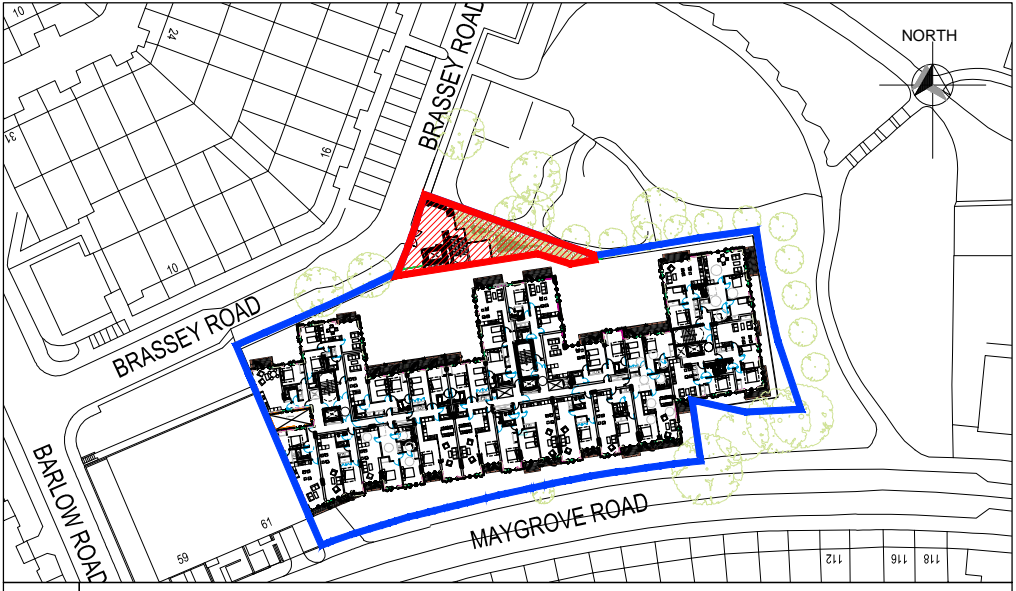

1 SITE LOCATION PLAN

1:1250



3 EXISTING LOCATION IMAGE

REVISION NOTES

P1 06.12.17 CT PLANNING ISSUE



KDS ASSOCIATES LTD
DESIGN • ARCHITECTURE • MANAGEMENT • CONSULTANTS
101 The Quadrant, London E1 6JN
Tel: 020 7551 7551 Fax: 020 7551 7552
www.kdsassociates.co.uk

PLANNING

© KDS & Associates Ltd
No part of this drawing may be reproduced without written consent.
All contractors must visit site and be responsible for taking and checking all dimensions relating to this work.
Do not scale from this drawing.

PROJECT / DRAWING TITLE
65-67 MAYGROVE ROAD
LONDON
NW6 2EH

DRAWING TITLE
SECOND FLOOR PLAN
GENERATOR LOCATION
EXISTING PLAN

DATE / DRAWN BY 06.12.17 CT	SCALE 1:100/1250 @ A3
PROJECT NO 3620	DRAWING NO LO(03)101
	REV P1