
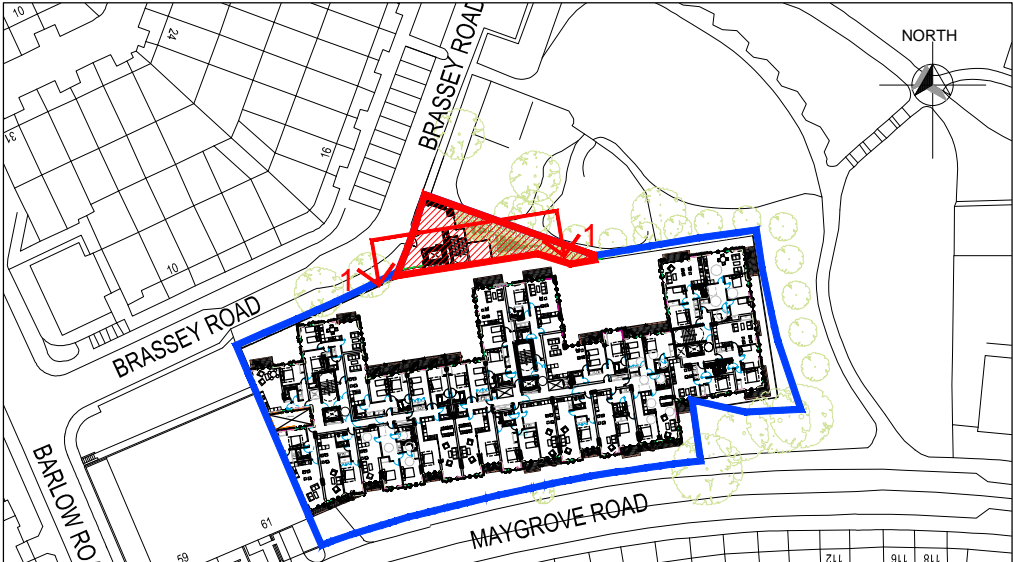




2 EXISTING ELEVATION

1:500

 


1 SITE LOCATION PLAN

1:1250

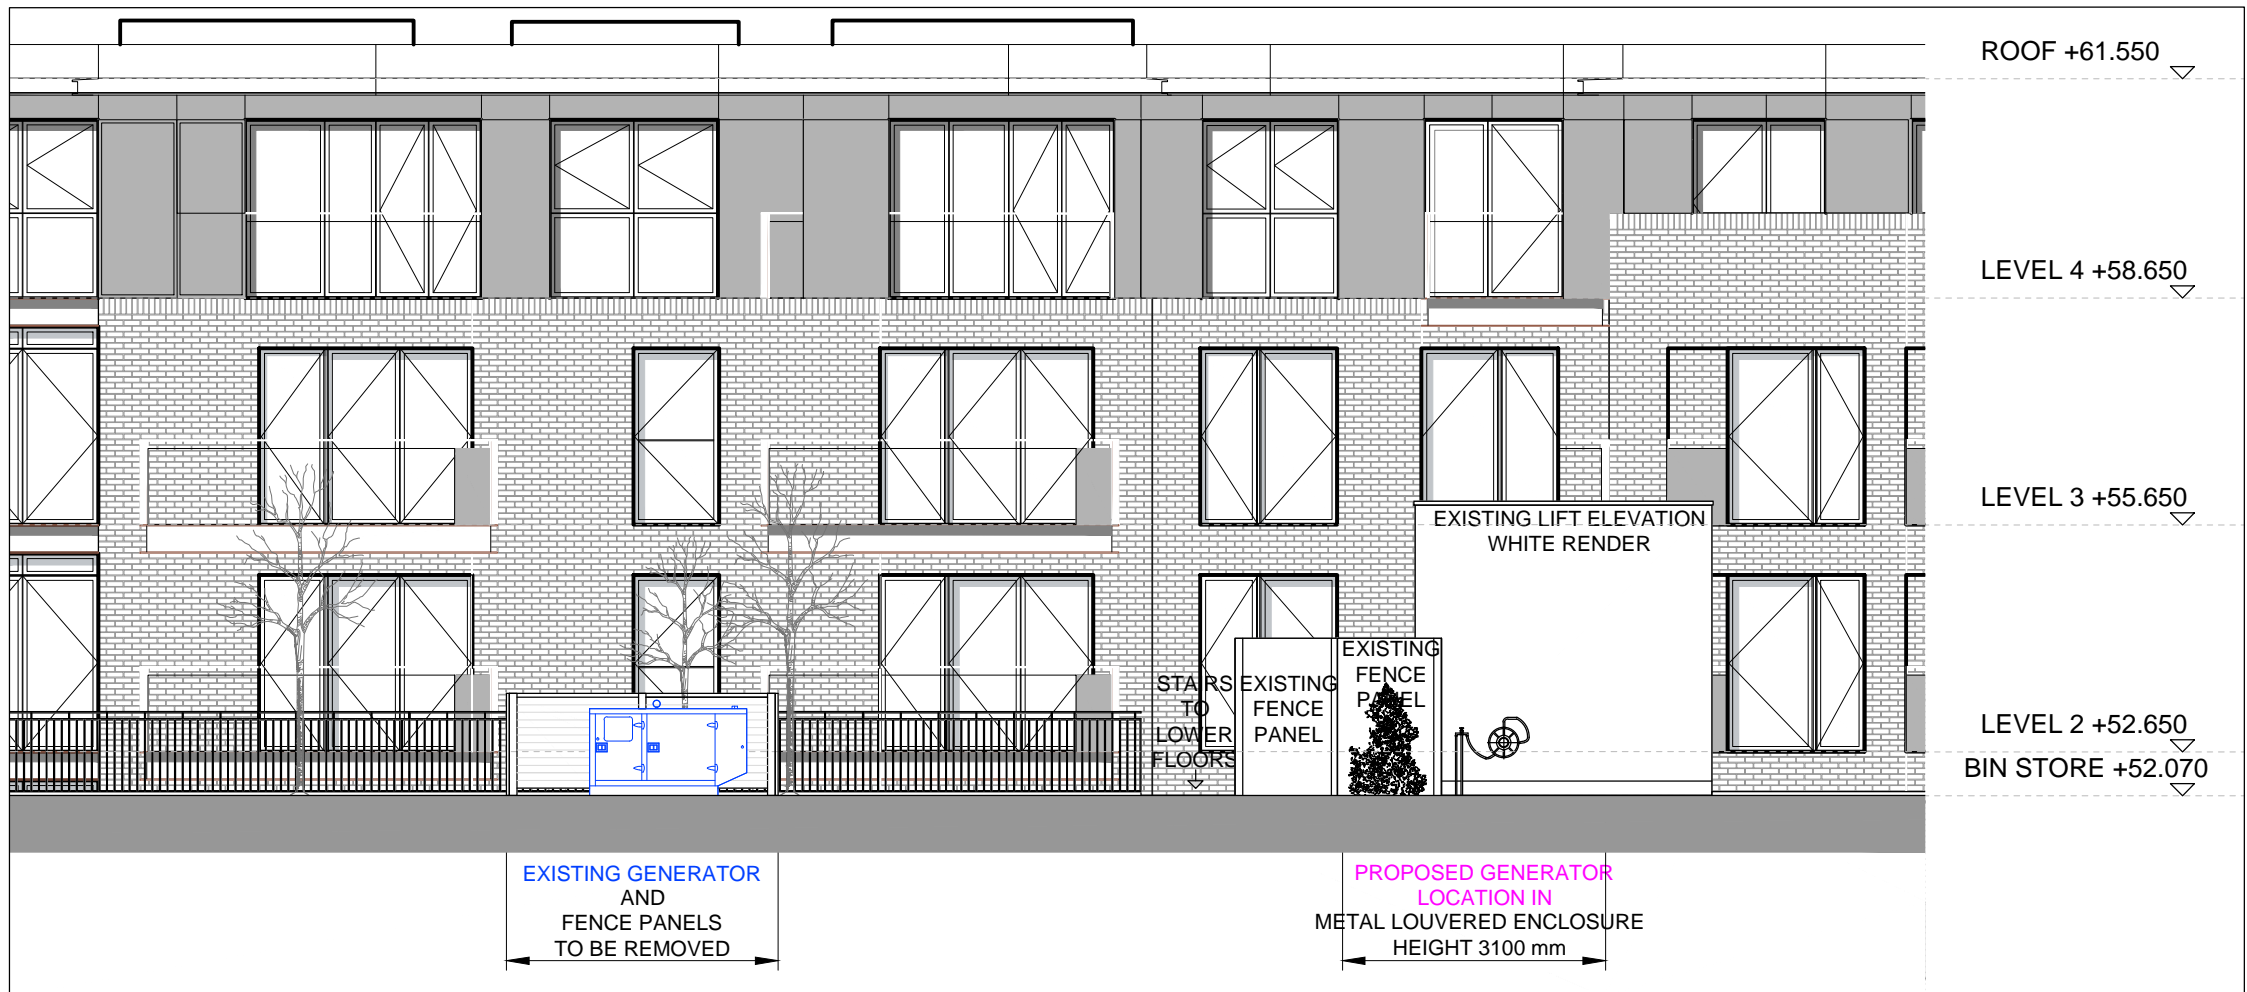 

3 EXISTING ELEVATION - 1-1

1:100

 

REVISION NOTES			
P1	06.12.17	CT	PLANNING ISSUE



KDS ASSOCIATES LTD
DESIGN • ARCHITECTURE • MANAGEMENT • CONSULTANTS
101 The Quadrant, Gower
Newport, South Wales
NP23 5QJ
Tel: 01493 7751 7751 Fax: 01493 7751 7752
www.kdsassociates.co.uk

PLANNING

© KDS & Associates Ltd
No part of this drawing may be reproduced without written consent.
All contractors must visit site and be responsible for taking and checking all dimensions relating to this work.
Do not scale from this drawing.

PROJECT / DRAWING TITLE 65-67 MAYGROVE ROAD LONDON NW6 2EH			
DRAWING TITLE NORTH ELEVATION GENERATOR LOCATION EXISTING ELEVATION			
DATE / DRAWN BY 06.12.17 CT	SCALE 1:100/1250 @ A3		
PROJECT NO 3620	DRAWING NO LO(05)101	REV P1	