





2 EXISTING ELEVATION - 2-2

1:100

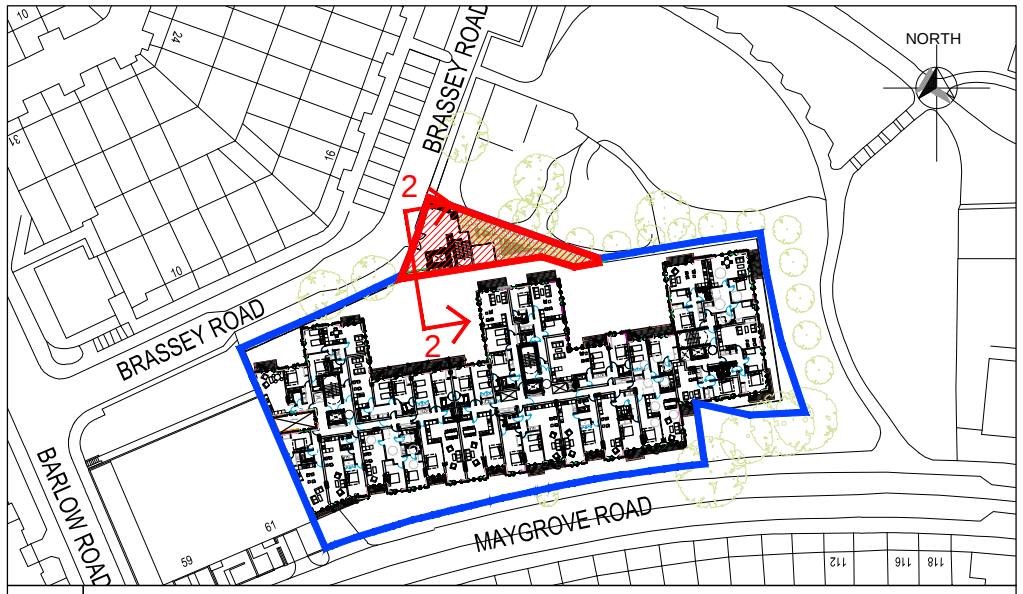

1 SITE LOCATION PLAN

1:1250

 

LEVEL 3 +55.650

LEVEL 2 +52.650
BIN STORE +52.070

LEVEL 1 +49.650

LEVEL 0 +46.500

REVISION NOTES
P1 06.12.17 CT PLANNING ISSUE



KDS ASSOCIATES LTD
DESIGN • ARCHITECTURE • MANAGEMENT • CONSULTANTS
101 The Quadrant, London E1 1BB
Tel: 020 7511 7500 Fax: 020 7511 7501
www.kdsassociates.co.uk

PLANNING

© KDS & Associates Ltd
No part of this drawing may be reproduced without written consent.
All contractors must visit site and be responsible for taking and checking all dimensions relating to this work.
Do not scale from this drawing.

PROJECT / DRAWING TITLE
65-67 MAYGROVE ROAD
LONDON
NW6 2EH

DRAWING TITLE
WEST ELEVATION
GENERATOR LOCATION
EXISTING ELEVATION

DATE / DRAWN BY 06.12.17 CT	SCALE 1:100/1250 @ A3
PROJECT NO 3620	DRAWING NO LO(05)103
REV P1	