




01 BAY ELEVATION: SOUTH ELEVATION LOWER

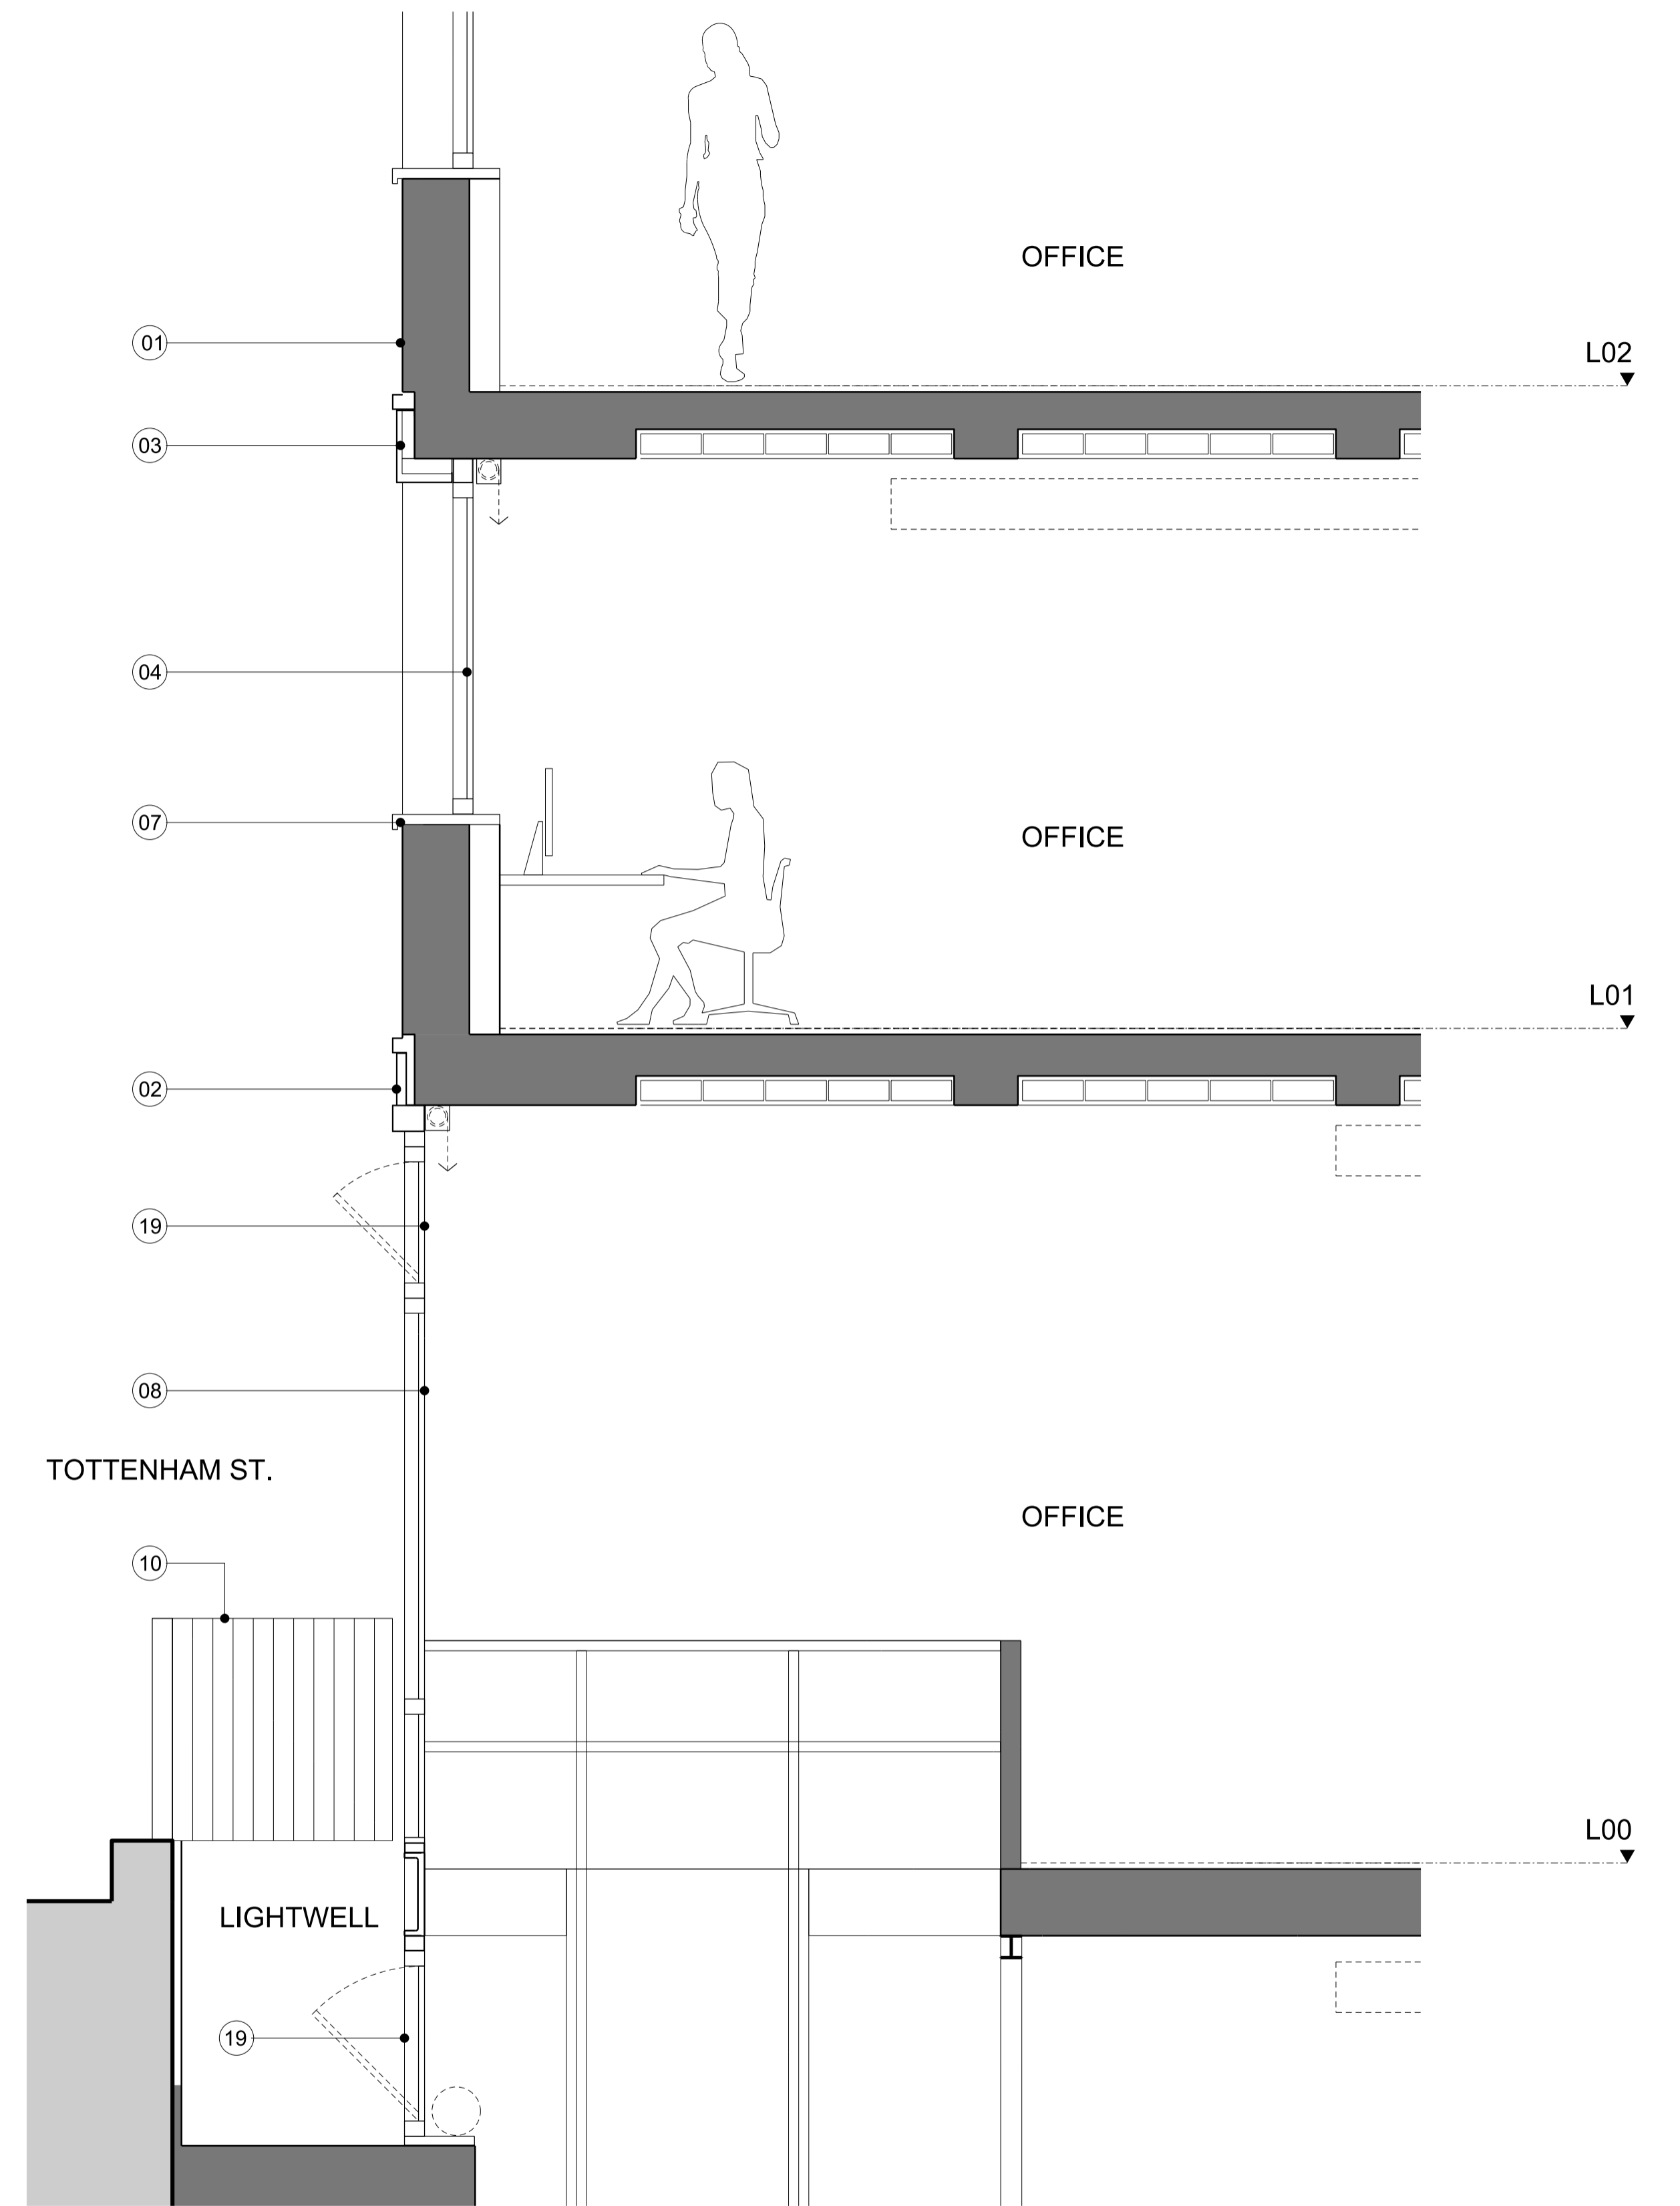


02 PARTIAL SECTION

| KEY | | |
|--|---|--|
| 01 Existing brick refurbished | 08 Curtain walling with bronze colour metal frame | 15 Bifolding doors with metal frame |
| 02 Fluted concrete/ GRC detailing | 09 Concrete/ GRC fluted cornice | 16 Juliet balcony with painted metal balustrade |
| 03 Ribbed bronze coloured metal header | 10 Painted metal balustrade | 17 Building signage |
| 04 Double glazed window with bronze colour metal frame | 11 Pale concrete brick | 18 Frosted glass |
| 05 Glazed doors with bronze colour metal frame | 12 Louvred metal plant screen | 19 Opening vent as part of fire strategy |
| 06 Vertical concrete/ GRC pilaster | 13 Expressed drank grey metal channel | 20 Concrete plinth |
| 07 Concrete/ GRC detailing | 14 Hit and miss brick | 21 Double glazed window with dark grey metal frame |
| | | 22 Metal louvre |

| REV | DATE |
|-----|-----------------------------|
| P01 | 08/12/17 Issue for Planning |

| CONSULTANTS | |
|----------------------|-------------------------------------|
| CLIENT: | WESTBROOK PARTNERS |
| CONTRACTOR: | - |
| STRUCTURAL ENGINEER: | HEYNE TILLET STEEL |
| MECHANICAL ENGINEER: | THORNTON REYNOLDS / GREEN BUILD |
| COST CONSULTANT: | LESLIE CLARK / CORE FIVE |
| PROJECT MANAGER: | RADCLIFFES CC |
| FIRE ENGINEER: | AFFINITY FIRE / FIRE RISK SOLUTIONS |
| APPROVED INSPECTOR: | BRCS |
| PLANNING CONSULTANT: | DP9 |

NOTE
 1. Do not scale from this drawing.
 2. All dimensions to be checked on site by the contractor and such dimensions to be his responsibility.
 3. Report all drawing errors, omissions and discrepancies to the architect.
 4. This document may be issued in an uncontrolled CAD format to enable others to use it as background information to make alterations and/or additions. In that instance the file will be accompanied by a PDF version. It is for those making such alterations and additions to ensure that they make use of current background information.
 AHMM Ltd accepts no liability for any such alterations or additions to the background information or arising out of changes to background information which occur prior to alterations or additions being made.

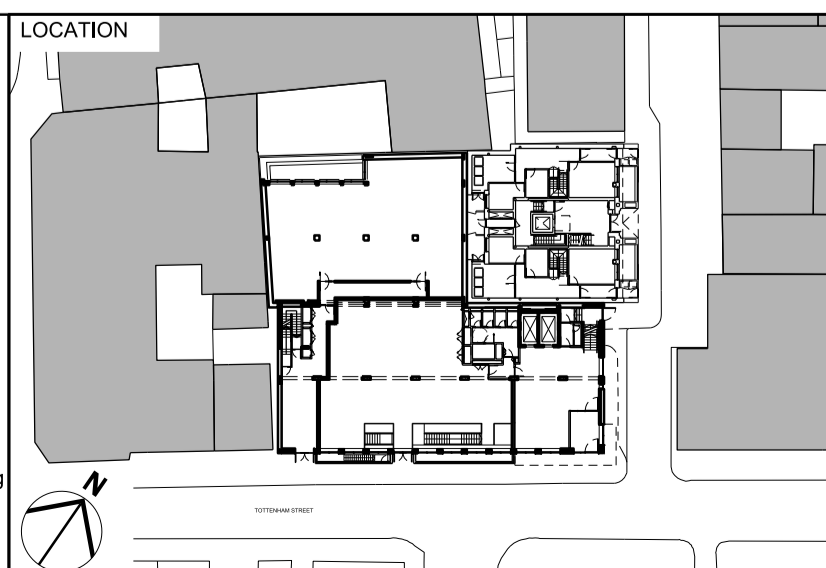

| ALLFORD HALL MONAGHAN MORRIS | | | | | |
|--|---------------|---------------------------|--------------------|-------------|----------|
| ARCHITECTS Ltd MORELANDS, 5-23 OLD STREET LONDON EC1V 9HL TEL 020 7251 5281 FAX 020 7251 5123 WEB WWW.AHMM.CO.UK | | | | | |
| job title ARTHUR STANLEY HOUSE | | | | | |
| drawing title / location PROPOSED BAY STUDY SOUTH ELEVATION - LOWER | | | | | |
| drawn by LV | checked GH | scale 1:25@A1; 1:50@A3 | status PLANNING | | |
| project 15068 | zone | source | classification | drawing no. | revision |
| | | | | (00)_P220 | P01 |