




01 BAY ELEVATION: EAST ELEVATION UPPER

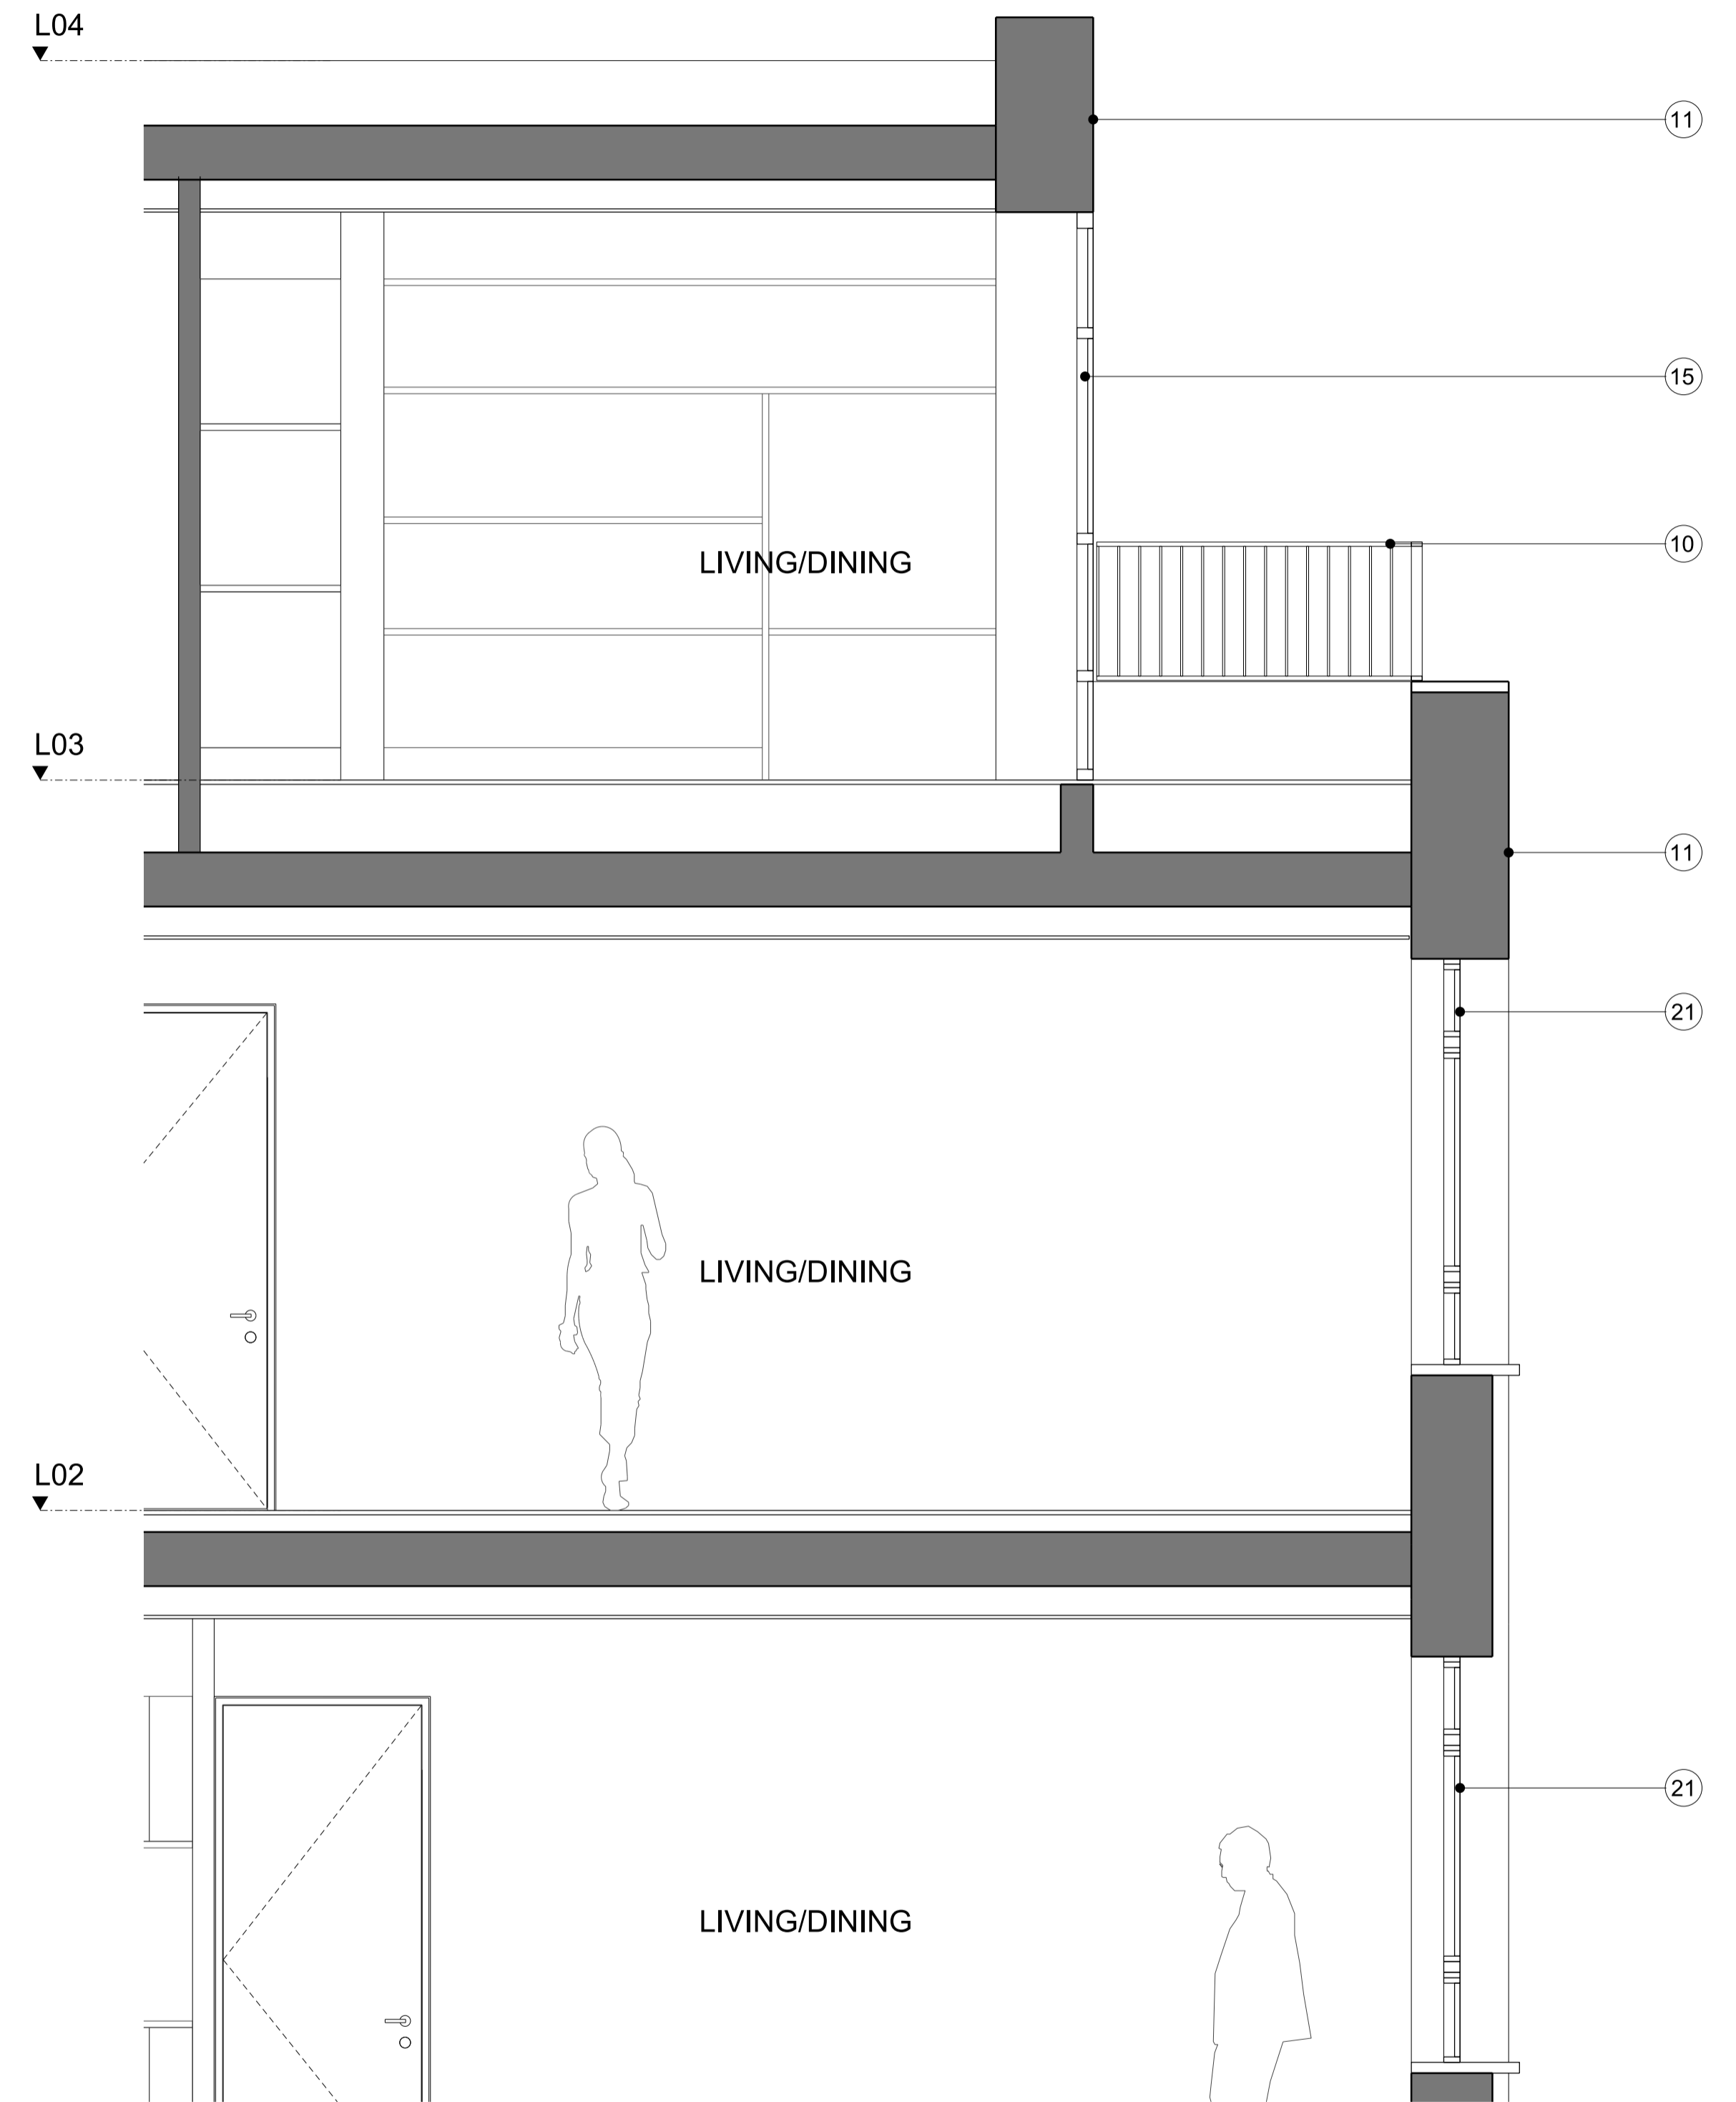

02 PARTIAL SECTION

KEY

- | | | |
|--|---|--|
| 01 Existing brick refurbished | 08 Curtain walling with bronze colour metal frame | 15 Bifolding doors with metal frame |
| 02 Fluted concrete/ GRC detailing | 09 Concrete/ GRC fluted cornice | 16 Juliet balcony with painted metal balustrade |
| 03 Ribbed bronze coloured metal header | 10 Painted metal balustrade | 17 Building signage |
| 04 Double glazed window with bronze colour metal frame | 11 Pale concrete brick | 18 Frosted glass |
| 05 Glazed doors with bronze colour metal frame | 12 Louvred metal plant screen | 19 Opening vent as part of fire strategy |
| 06 Vertical concrete/ GRC pilaster | 13 Expressed dark grey metal channel | 20 Concrete plinth |
| 07 Concrete/ GRC detailing | 14 Hit and miss brick | 21 Double glazed window with dark grey metal frame |
| | | 22 Metal louvre |

REV DATE

P01 08/12/17 Issue for Planning


CONSULTANTS

CLIENT:	WESTBROOK PARTNERS
CONTRACTOR:	-
STRUCTURAL ENGINEER:	HEYNE TILLET STEEL
MECHANICAL ENGINEER:	THORNTON REYNOLDS / GREEN BUILD
COST CONSULTANT:	LESLIE CLARK / CORE FIVE
PROJECT MANAGER:	RADCLIFFES CC
FIRE ENGINEER:	AFFINITY FIRE / FIRE RISK SOLUTIONS
APPROVED INSPECTOR:	BRCIS
PLANNING CONSULTANT:	DP9

NOTE

1. Do not scale from this drawing.
 2. All dimensions to be checked on site by the contractor and such dimensions to be his responsibility.
 3. Report all drawing errors, omissions and discrepancies to the architect.
 4. This document may be issued in an uncontrolled CAD format to enable others to use it as background information to make alterations and/or additions. In that instance the file will be accompanied by a PDF version. It is for those making such alterations and additions to ensure that they make use of current background information.
 AHMM Ltd accepts no liability for any such alterations or additions to the background information or arising out of changes to background information which occur prior to alterations of additions being made.

LOCATION

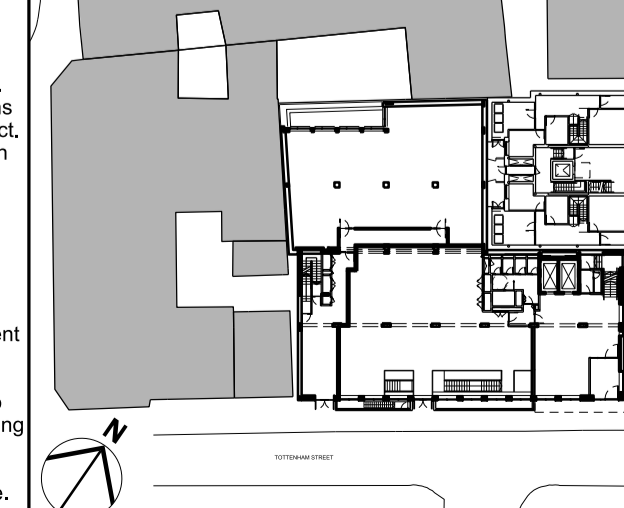

ALLFORD HALL MONAGHAN MORRIS

ARCHITECTS Ltd MORELANDS, 5-23 OLD STREET LONDON EC1V 9HL TEL 020 7251 5261 FAX 020 7251 5123 WEB WWW.AHMM.CO.UK			
job title ARTHUR STANLEY HOUSE			
drawing title / location PROPOSED BAY STUDY EAST ELEVATION - RESIDENTIAL UPPER			
drawn by LV	checked GH	scale 1:25@A1; 1:50@A3	status PLANNING
project 15068	zone	source classification	drawing no. revision (00)_P231 P01