




 

BLOCK PLAN scale 1:500

 

LOCATION PLAN scale 1:1250

 

Client Mr S Parry-Wingfield

Project 51 Lancaster Grove
London
NW3 4HB


Scale 1:100 @ A3

Date Aug 17

Drawing Title BLOCK & LOCATION PLAN



Drawing No. 17/012-01

Sheet 1 of 5

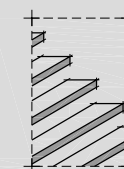

the basement
design studio

Suite 17, Maple Court, Grove Park, White Waltham. SL6 3LW
tel. 01628-826066 www.basementdesignstudio.co.uk

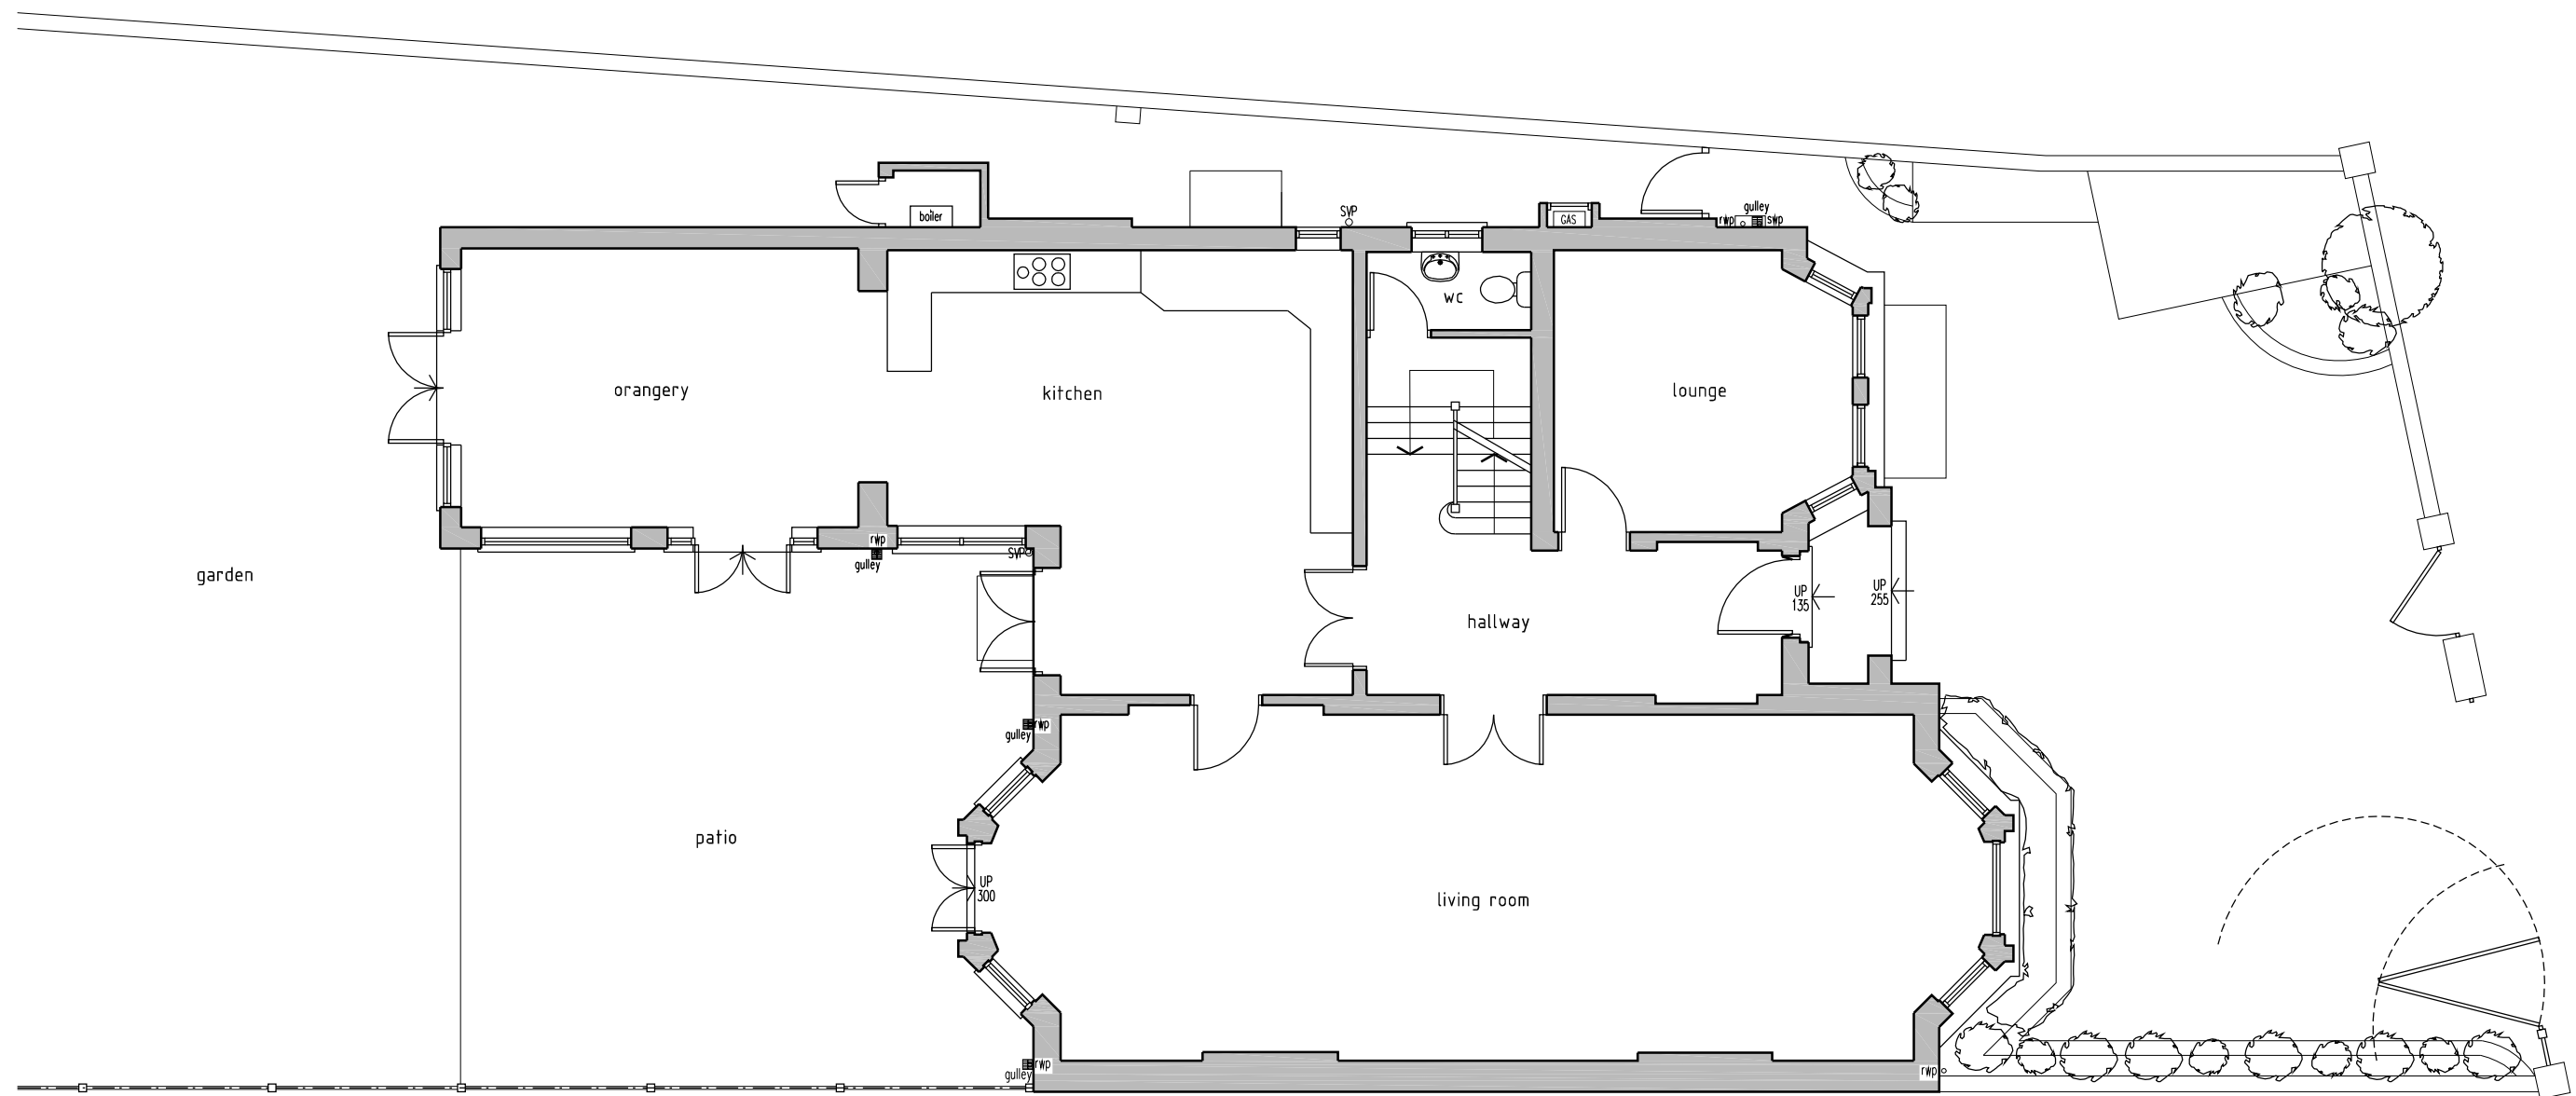 

GROUND FLOOR PLAN (AS EXISTING)

Client Mr S Parry-Wingfield

Project 51 Lancaster Grove
London
NW3 4HB


Scale 1:100 @ A3

Date Aug 17

Drawing Title GROUND FLOOR PLAN
AS EXISTING



Drawing No. 17/012-01

Sheet 2 of 5

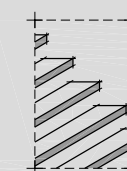

the basement
design studio

Suite 17, Maple Court, Grove Park, White Waltham, SL6 3LW
tel. 01628-826066
www.basementdesignstudio.co.uk

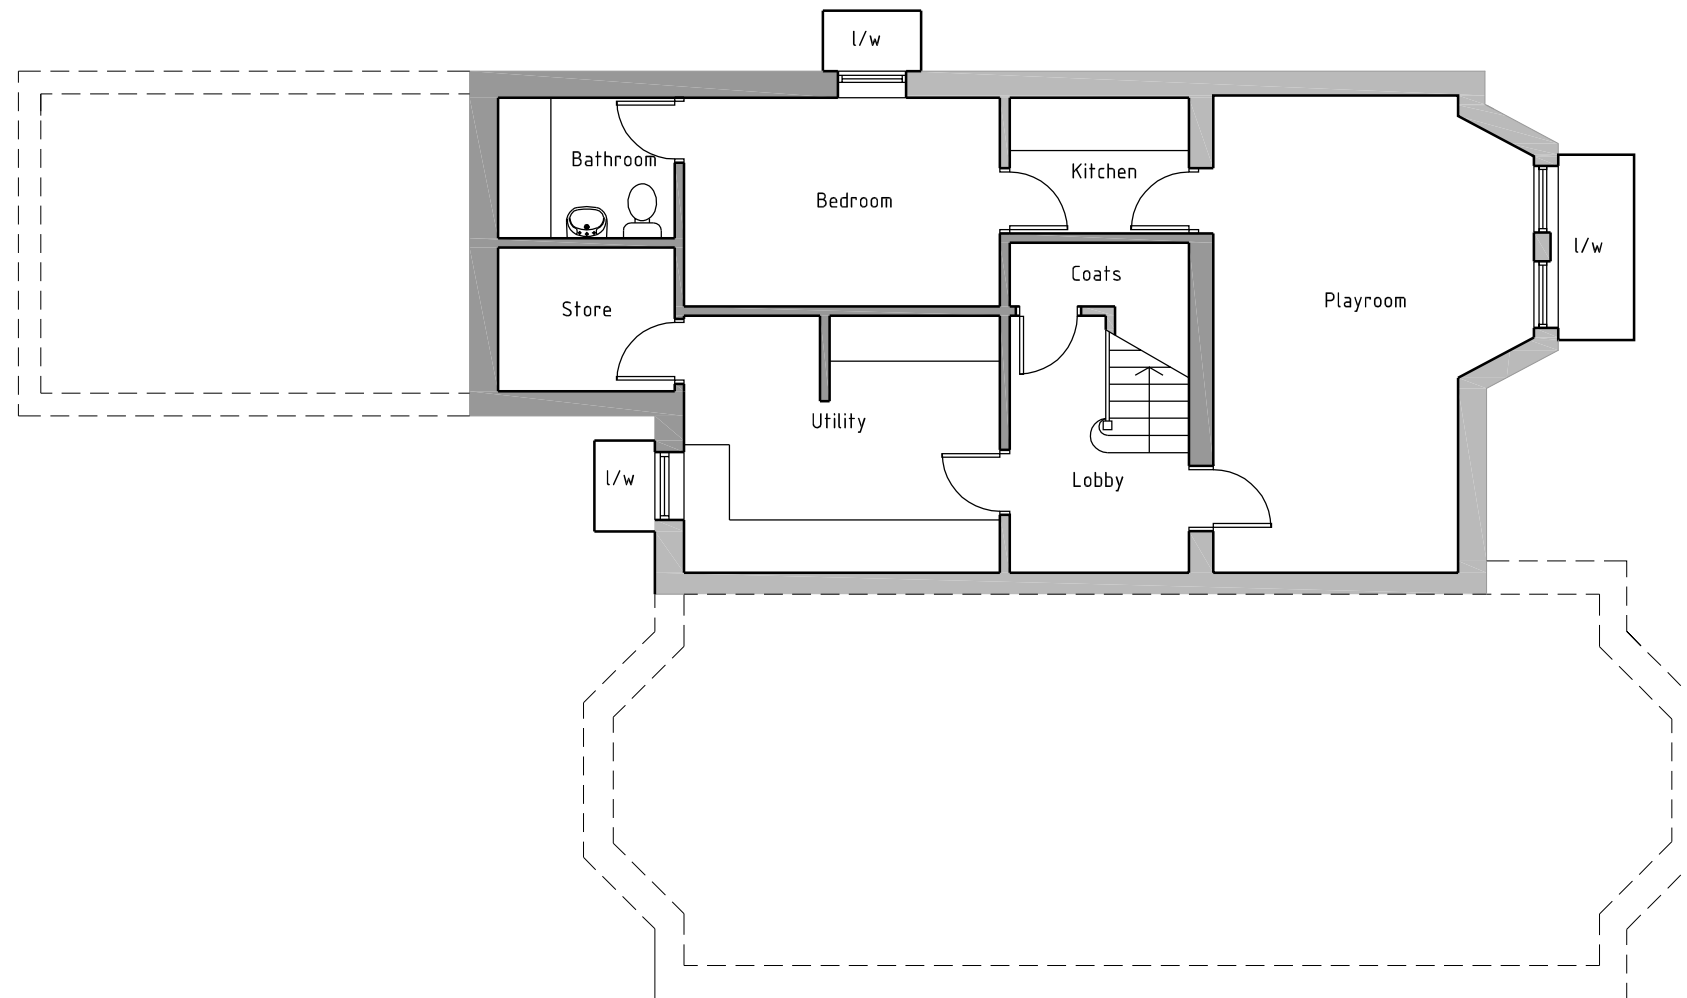 

BASEMENT FLOOR PLAN (as existing)

Client Mr S Parry-Wingfield

Project 51 Lancaster Grove
London
NW3 4HB


Scale 1:100 @ A3

Date Aug 17

Drawing Title BASEMENT FLOOR PLAN
AS EXISTING



Drawing No. 17/012-01

Sheet 3 of 5

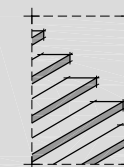

the basement
design studio

Suite 17, Maple Court, Grove Park, White Waltham. SL6 3LW
tel. 01628-826066 www.basementdesignstudio.co.uk

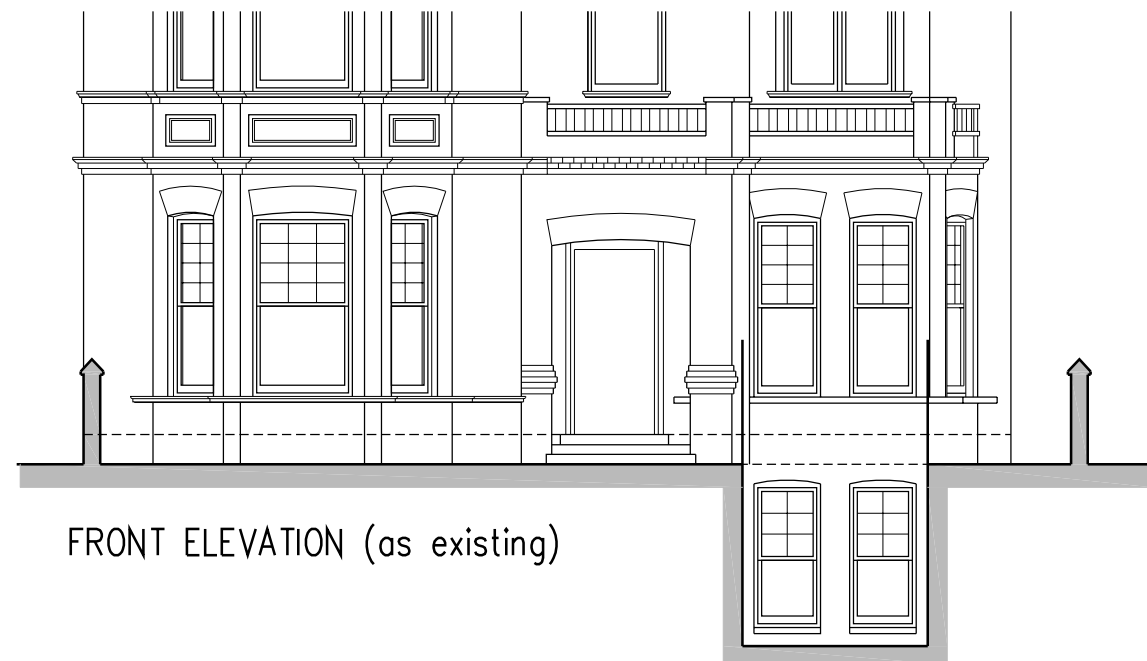 

FRONT ELEVATION (as existing)



REAR ELEVATION (as existing)

Client Mr S Parry-Wingfield

Project 51 Lancaster Grove
London
NW3 4HB


Scale 1:100 @ A3

Date Aug 17

Drawing Title BASEMENT FLOOR PLAN
AS EXISTING


Drawing No. 17/012-01

Sheet 4 of 5

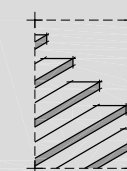

the basement
design studio

Suite 17, Maple Court, Grove Park, White Waltham. SL6 3LW
tel. 01628-826066 www.basementdesignstudio.co.uk

 

TYPICAL LONGITUDINAL SECTION



TYPICAL CROSS SECTION

Client Mr S Parry-Wingfield

Project 51 Lancaster Grove
London
NW3 4HB


Scale 1:100 @ A3

Date Aug 17

Drawing Title SECTIONS AS EXISTING

Drawing No. 17/012-01

Sheet 5 of 5

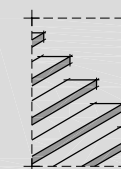

the basement
design studio

Suite 17, Maple Court, Grove Park, White Waltham. SL6 3LW
tel. 01628-826066 www.basementdesignstudio.co.uk