


- COMMUNAL CIRCULATION AREA / STAIRWAY
- LBG - CIRCULATION AREA / STAIRWAY
- ACCESS FOR MAINTENANCE REQUIRED BY NON LBG EMPLOYEES

PROPOSED FIRST FLOOR PLAN

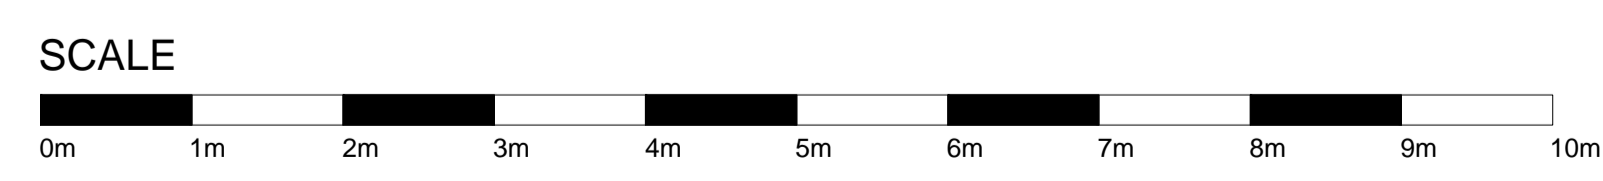

LLOYDS BANKING GROUP

ALL DIMENSIONS TO BE VERIFIED PRIOR TO COMMENCING WORK. DRAWING TO BE READ IN CONJUNCTION WITH PROJECT SPECIFICATIONS.

THIS DRAWING IS THE PROPERTY OF LLOYDS BANKING GROUP AND COPYRIGHT IS RESERVED BY THEM. THE DRAWING IS ISSUED ON CONDITION THAT IT IS NOT COPIED OR DISCLOSED BY OR TO ANY UNAUTHORISED PERSONS WITHOUT PRIOR CONSENT IN WRITING TO LLOYDS BANKING GROUP - GROUP PROPERTY. ALL MODIFIED DRAWINGS SHOULD BE RETURNED TO LLOYDS BANKING GROUP.

GROUP PROPERTY

BRISTOL - PO Box 112, Canons House, Canons Way, BRISTOL, BS99 7LB
 EDINBURGH - Sighthill South, 12 Bankhead Crossway South, EDINBURGH, EH11 4EN
 HALIFAX - Tintily Road, HALIFAX, West Yorkshire, HX1 2RG

| | |
|---|-------------------------|
| PROJECT ADDRESS | SCALE |
| Halifax 118-132, New Oxford Street West End LONDON, WC1A 1HL | A1 - 1:50 A3 - 1:100 |
| DRAWING DESCRIPTION | DATE |
| First Floor Plan Proposed Plan | 06/11/2017 |
| DRAWING NUMBER | DRAWN BY |
| 50941725-AR01-01-0001 | PW |
| | REVISION |
| | - |

| REV | DATE | REVISION | INITIALS |
|-----|------|----------|----------|
| | | | |