


DO NOT SCALE THIS DRAWING . USE FIGURED DIMENSIONS
 THIS DRAWING IS COPYRIGHT. DO NOT REPRODUCE IT WITHOUT WRITTEN PERMISSION
 VERIFY ALL DIMENSIONS ON SITE BEFORE COMMENCING ANY WORK OR SHOP DRAWINGS
 INFORM THE ARCHITECTS BEFORE ANY WORK STARTS IF THIS DRAWING EXCEEDS THE QUANTITIES IN ANY WAY

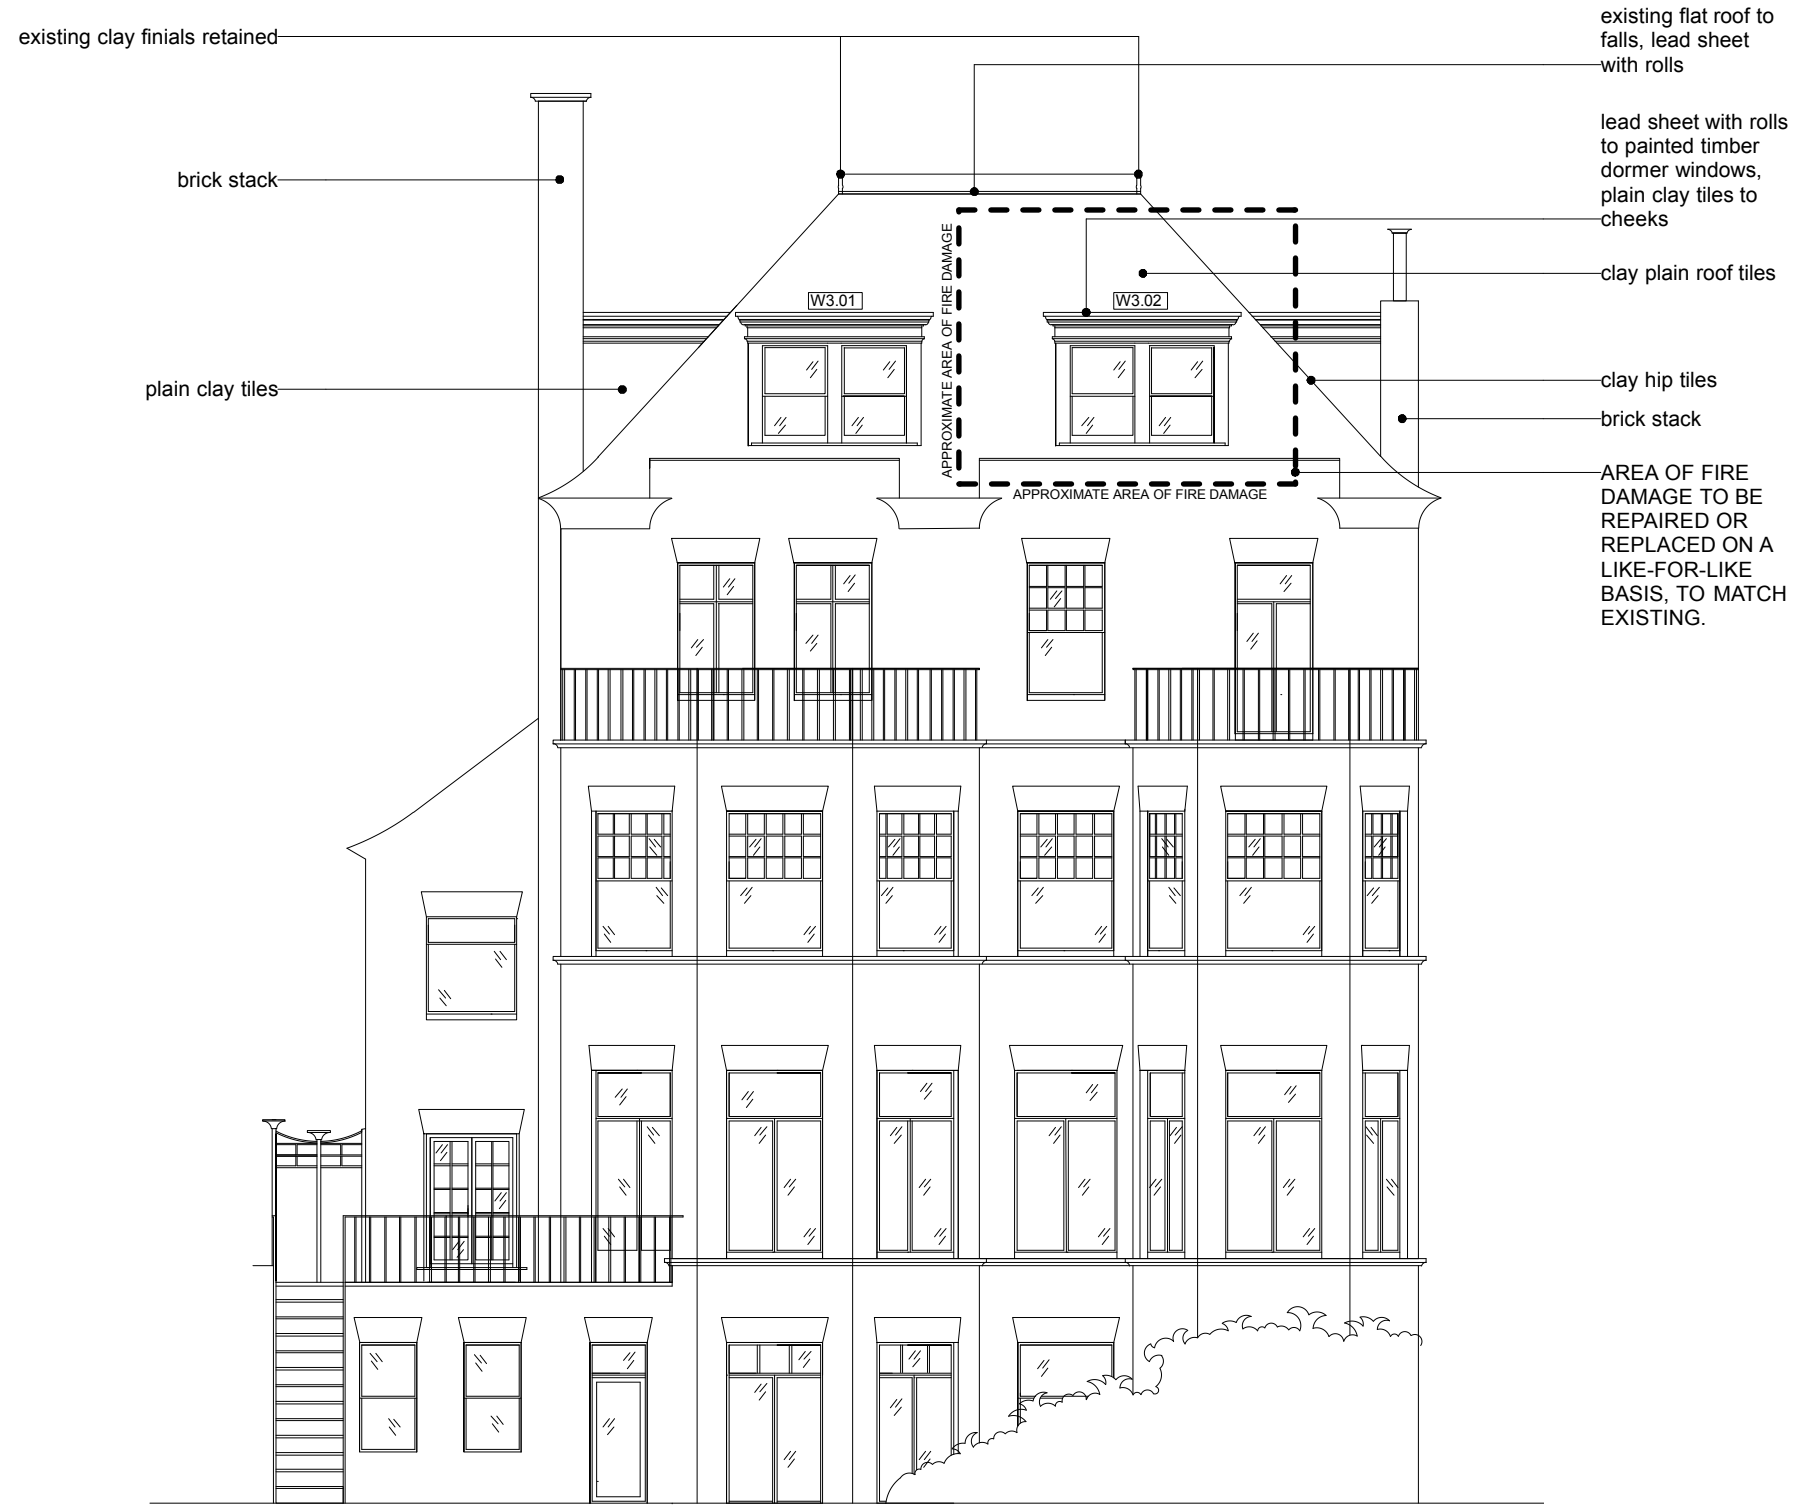

| REV | Date | By | Check | Amendment |
|-----|----------|----|-------|-----------|
| - | 00/00/00 | XX | XX | - |

WELDON WALSHE
 ARCHITECTURE INTERIOR DESIGN HISTORIC BUILDING CONSERVATION
 20 GROSVENOR PLACE LONDON SW1X 7HN UK t:+44 (0)207 235 4100 f:+44 (0)207 235 6676

34 Eton Avenue
 London
 NW3 3HL

Rear Elevation
 As Existing

PLANNING & LISTED
 BUILDING CONSENT
 APPLICATION

scale: 1:100@A3

date: December 2017 drawn: RR

| | |
|----------|-----------|
| 1484-102 | Rev: - |
|----------|-----------|