

# FELIXDB



12 Chichester Road  
London NW6 5QN

t. 07966264656

felix@felixdb.co.uk

drawing no.	FDB-16AR-A102
title:	EXISTING GROUND FLOOR
project:	16 ACHILLES ROAD NW6 1EA
date:	14/12/2017 15:26:47
revision no.	
drawn by:	F.P
scale:	1:50@A3

dimensions to be checked on site before construction

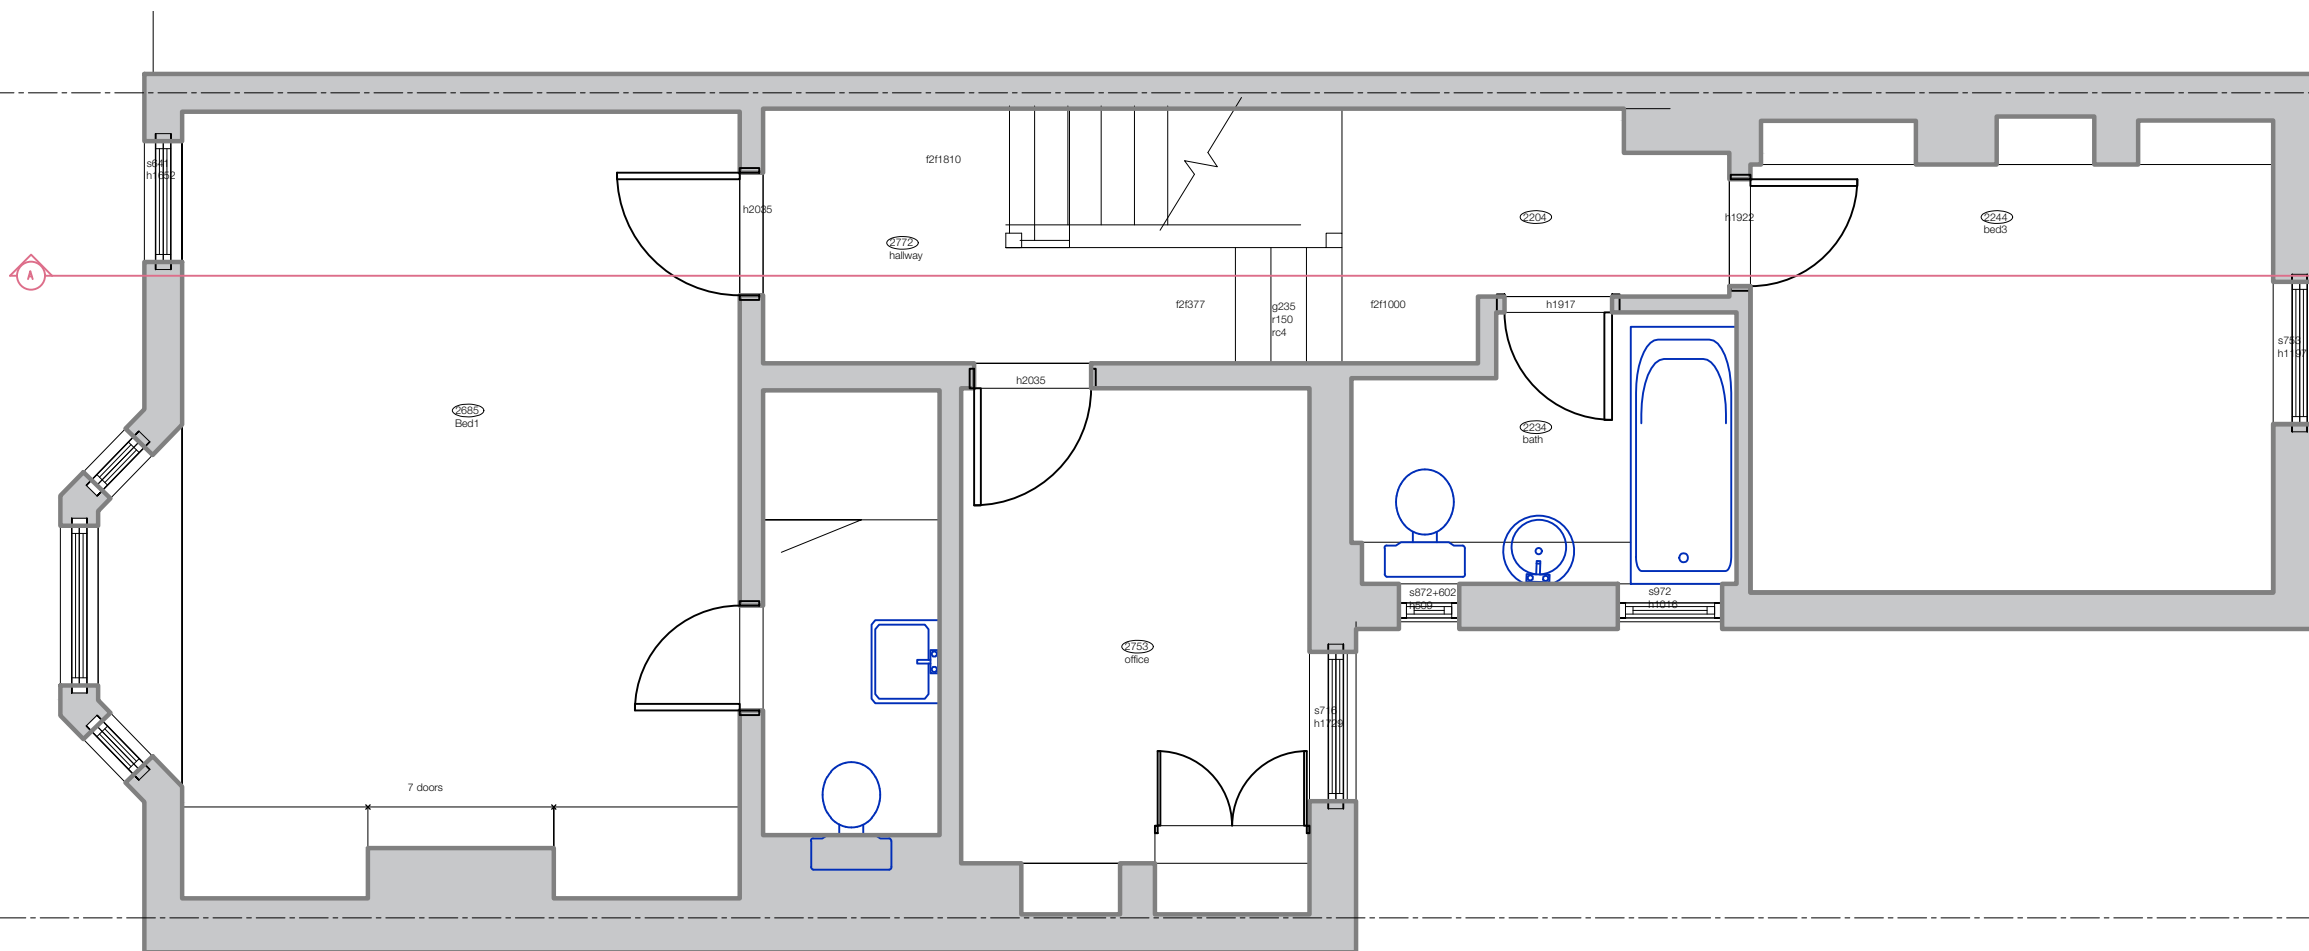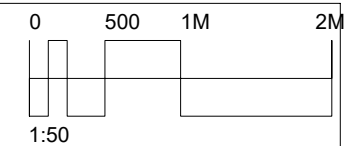

# FELIXDB



12 Chichester Road  
London NW6 5QN

t. 07966264656

[felix@felixdb.co.uk](mailto:felix@felixdb.co.uk)

drawing no.	FDB-16AR-A 103
title:	EXISTING 1ST FLOOR
project:	16 ACHILLES ROAD NW6 1EA
date:	14/12/2017 15:26:51
revision no.	
drawn by:	F.P
scale:	1:50@A3

dimensions to be checked on site before construction

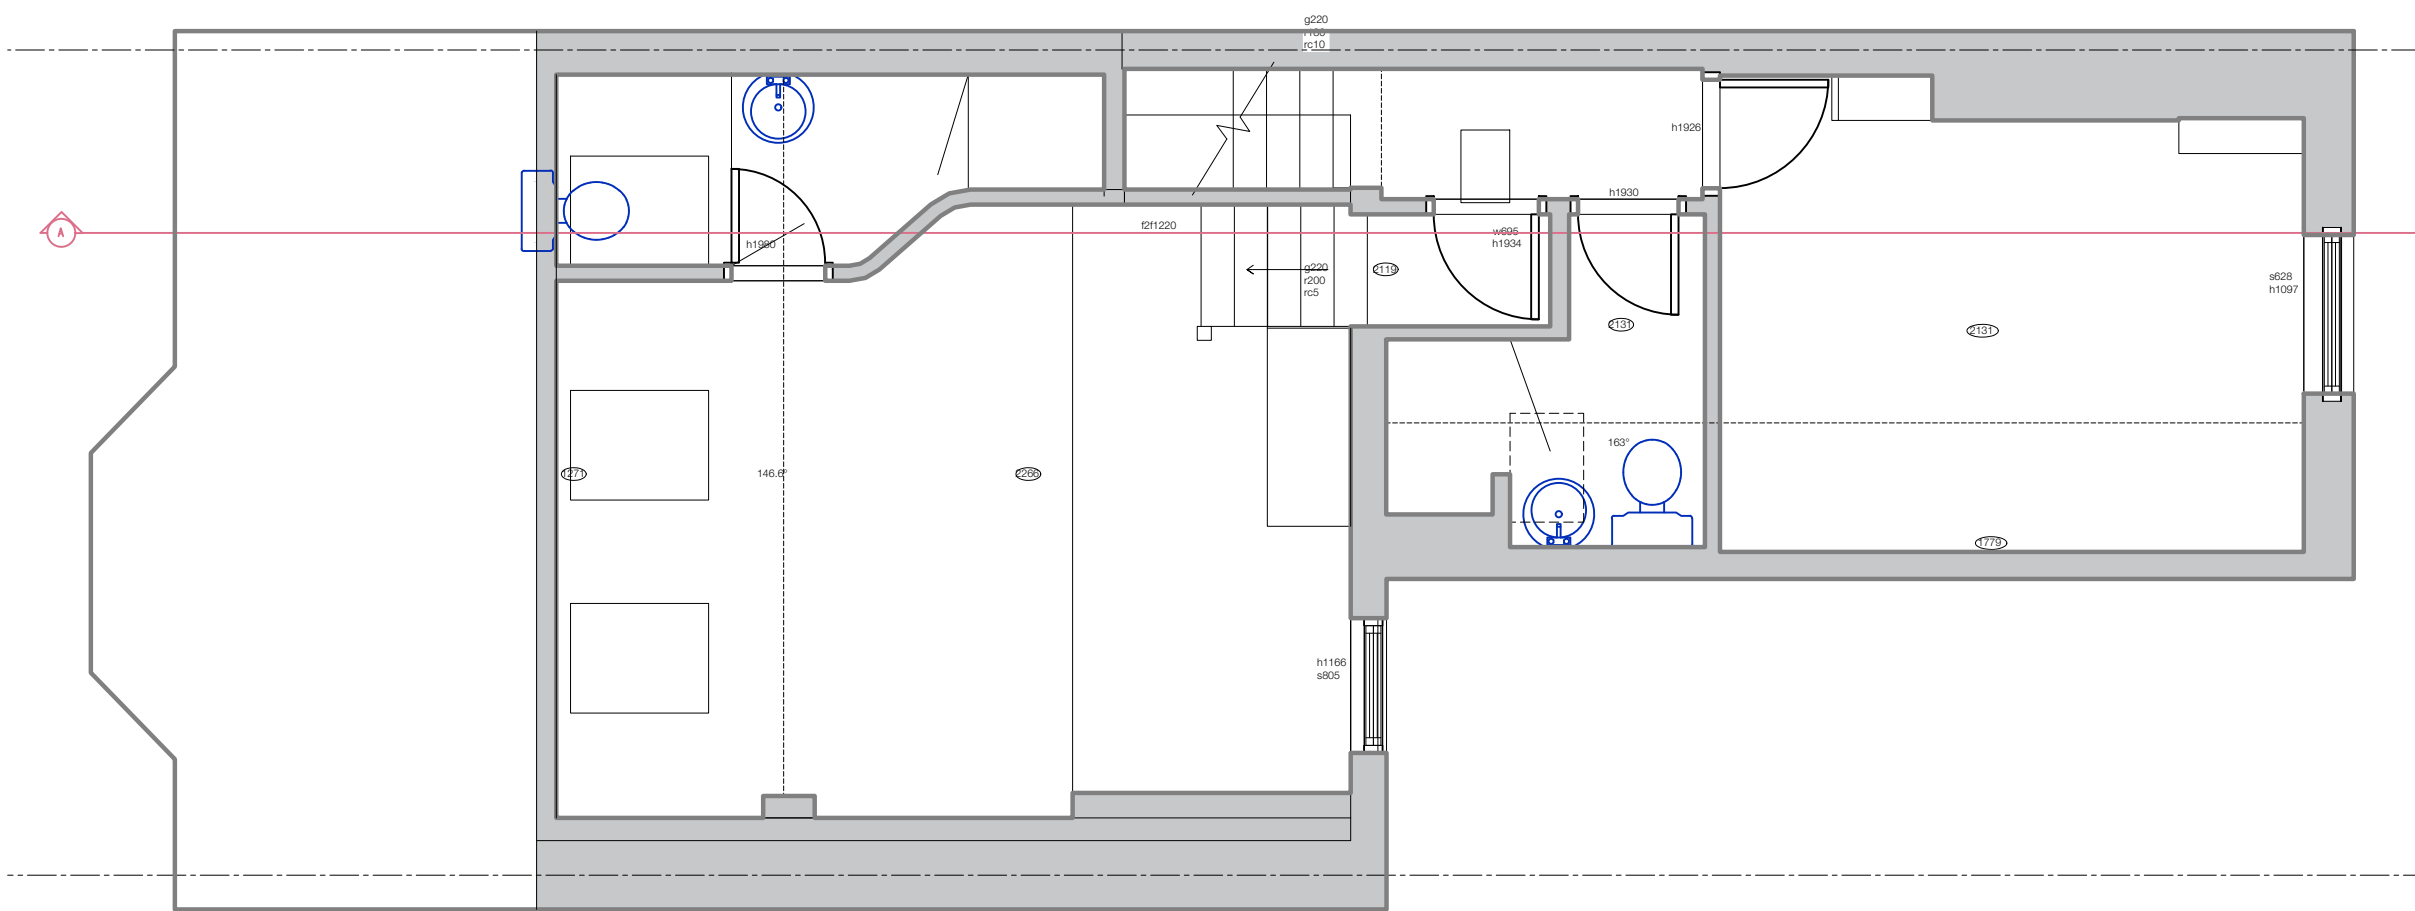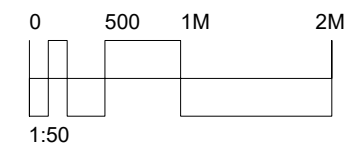

# FELIXDB



12 Chichester Road  
London NW6 5QN

t. 07966264656

[felix@felixdb.co.uk](mailto:felix@felixdb.co.uk)

drawing no.	FDB-16AR-A104
title:	EXISTING 2ND FLOOR
project:	16 ACHILLES ROAD NW6 1EA
date:	14/12/2017 15:26:55
revision no.	
drawn by:	F.P
scale:	1:50@A3

dimensions to be checked on site before construction

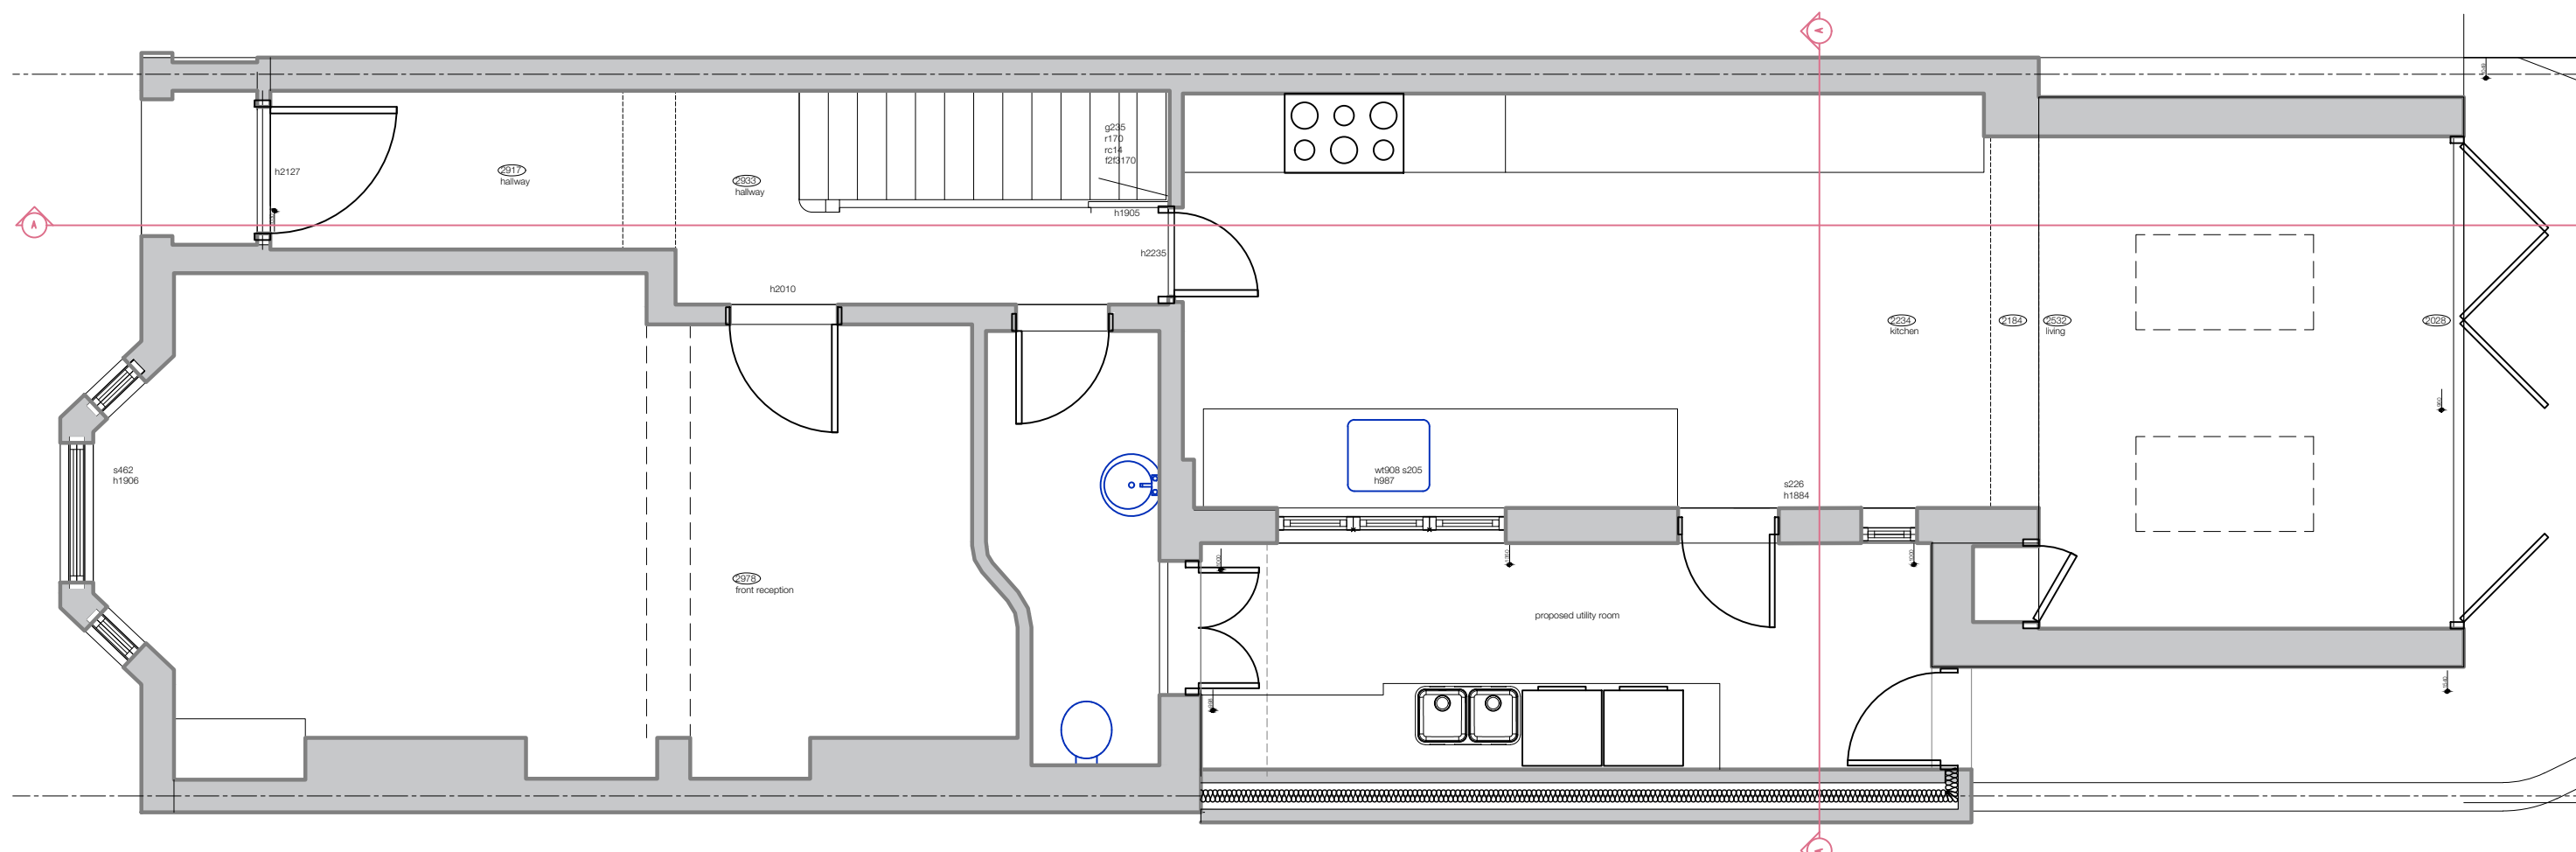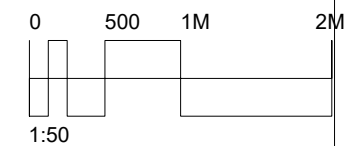

# FELIXDB



12 Chichester Road  
London NW6 5QN

t. 07966264656

felix@felixdb.co.uk

drawing no.	FDB-16AR-A 202
title:	PROPOSED GROUND FLOOR
project:	16 ACHILLES ROAD NW6 1EA
date:	14/12/2017 15:26:59
revision no.	
drawn by:	F.P
scale:	1:50@A3

dimensions to be checked on site before construction

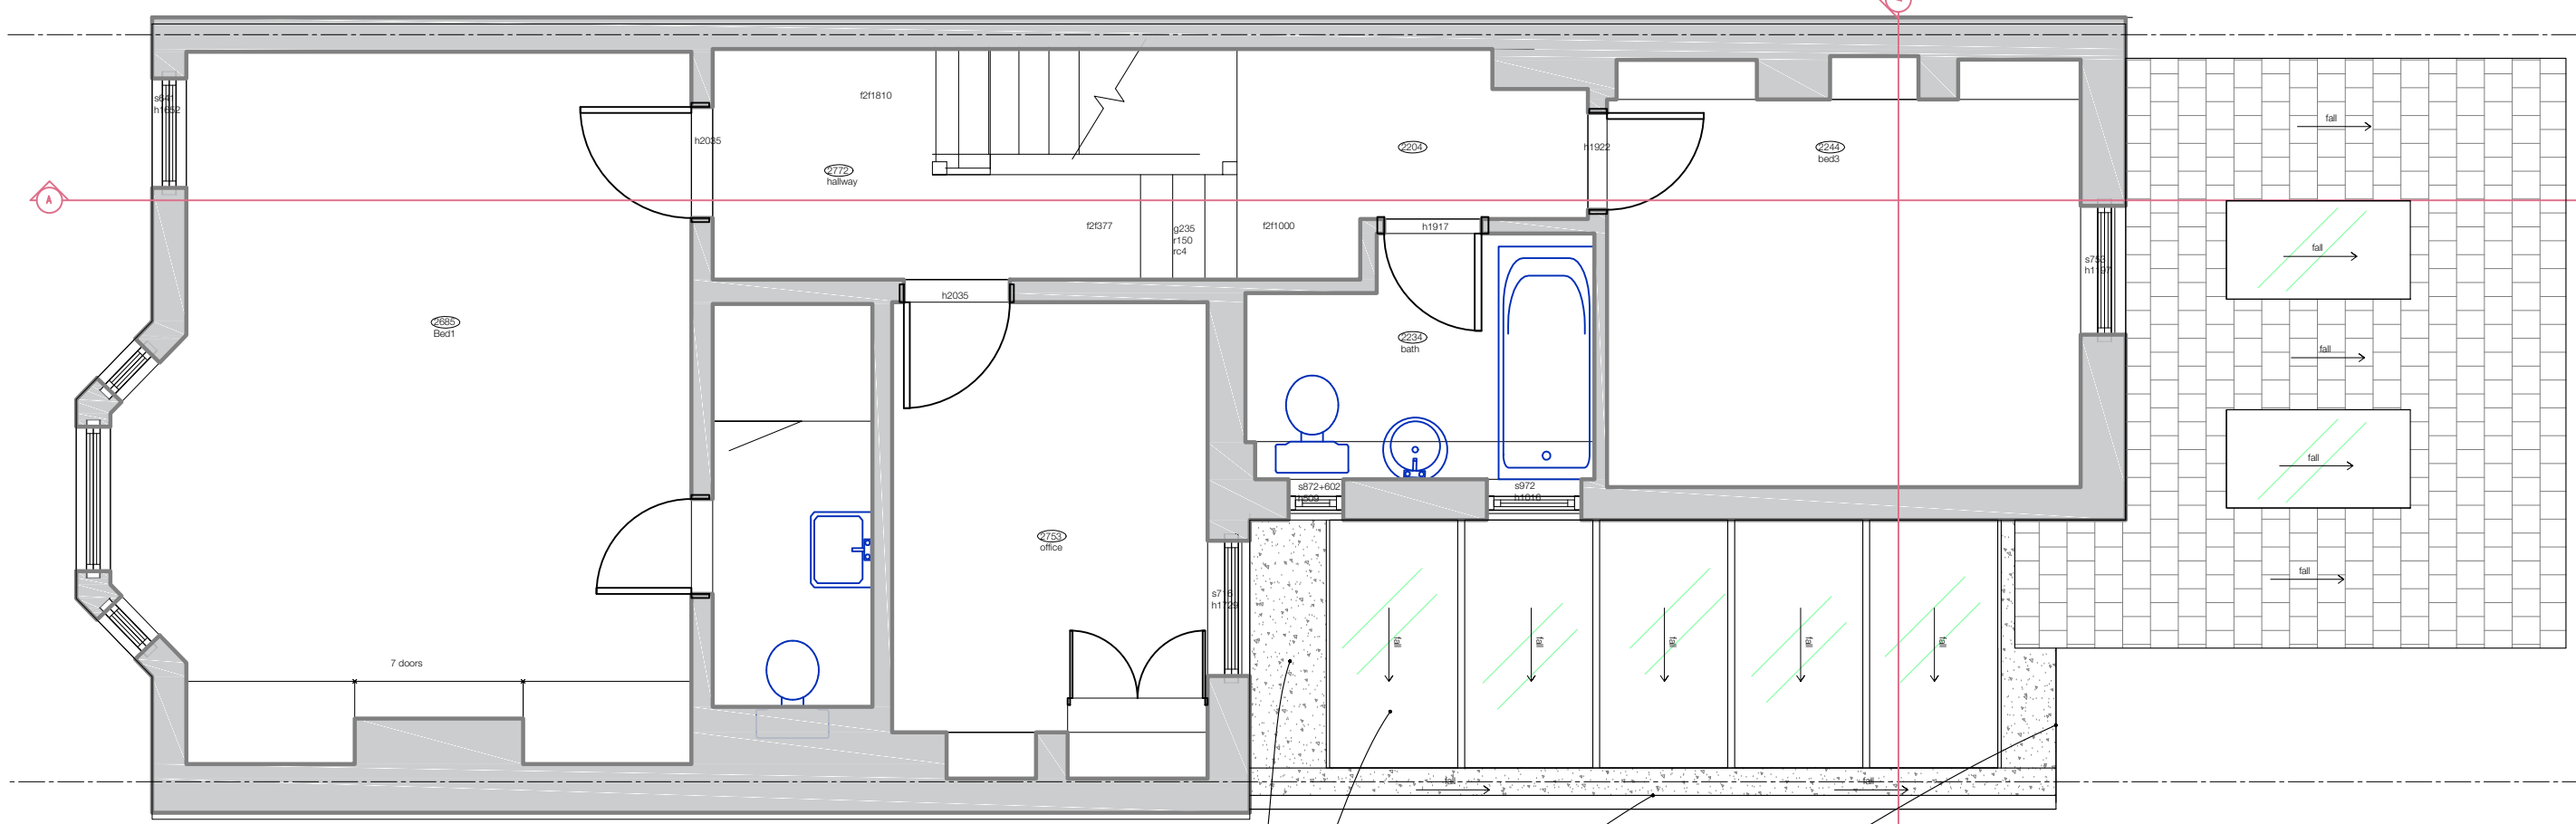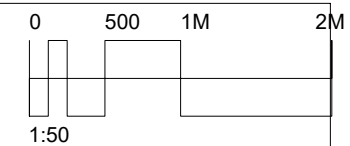

GRP flat roof

glazed roof

GRP box gutter on top of wall

end wall of new extension



# FELIXDB

12 Chichester Road  
 London NW6 5QN  
 t. 07966264656  
 felix@felixdb.co.uk

drawing no.	FDB-16AR-A203
title:	PROPOSED 1ST FLOOR
project:	16 ACHILLES ROAD NW6 1EA
date:	14/12/2017 15:27:04
revision no.	
drawn by:	F.P
scale:	1:50@A3

dimensions to be checked on site before construction



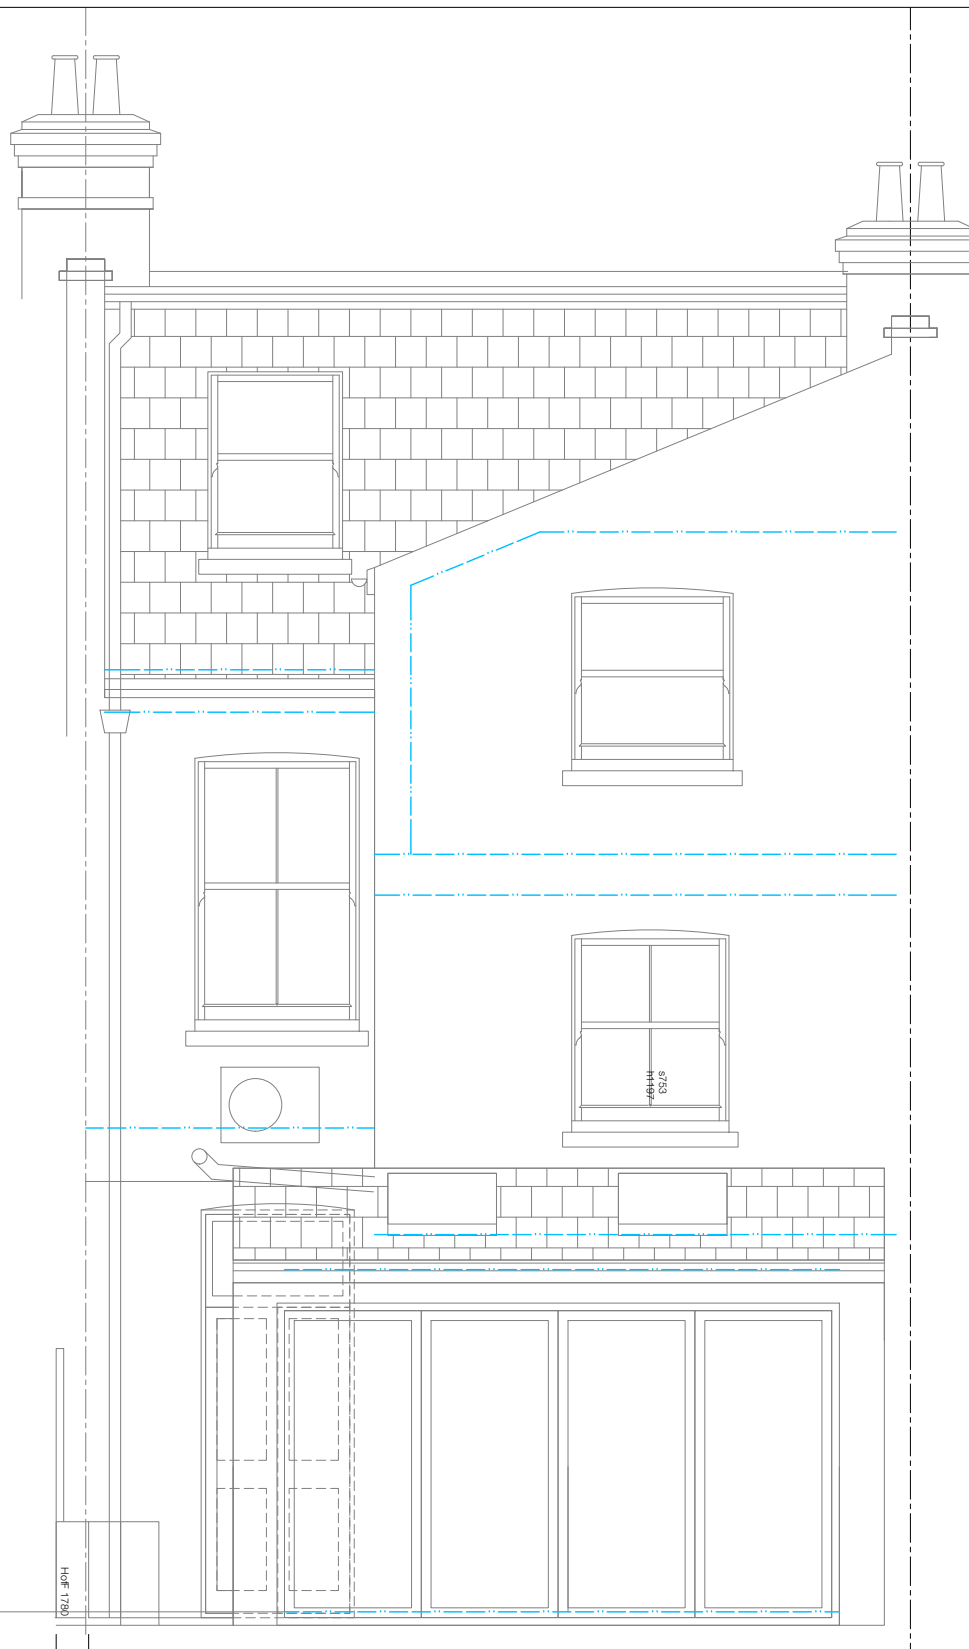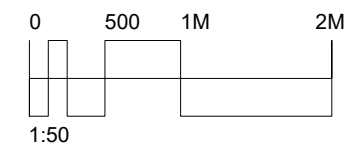

# FELIXDB

12 Chichester Road  
London NW6 5QN

t. 07966264656

[felix@felixdb.co.uk](mailto:felix@felixdb.co.uk)

drawing no. FDB-16AR-A 302

title: EXISTING REAR ELEVATION

project: 16 ACHILLES ROAD NW6 1EA



date: 14/12/2017 15:27:12

revision no.

drawn by: F.P

scale: 1:50@A3

dimensions to be checked on site before construction

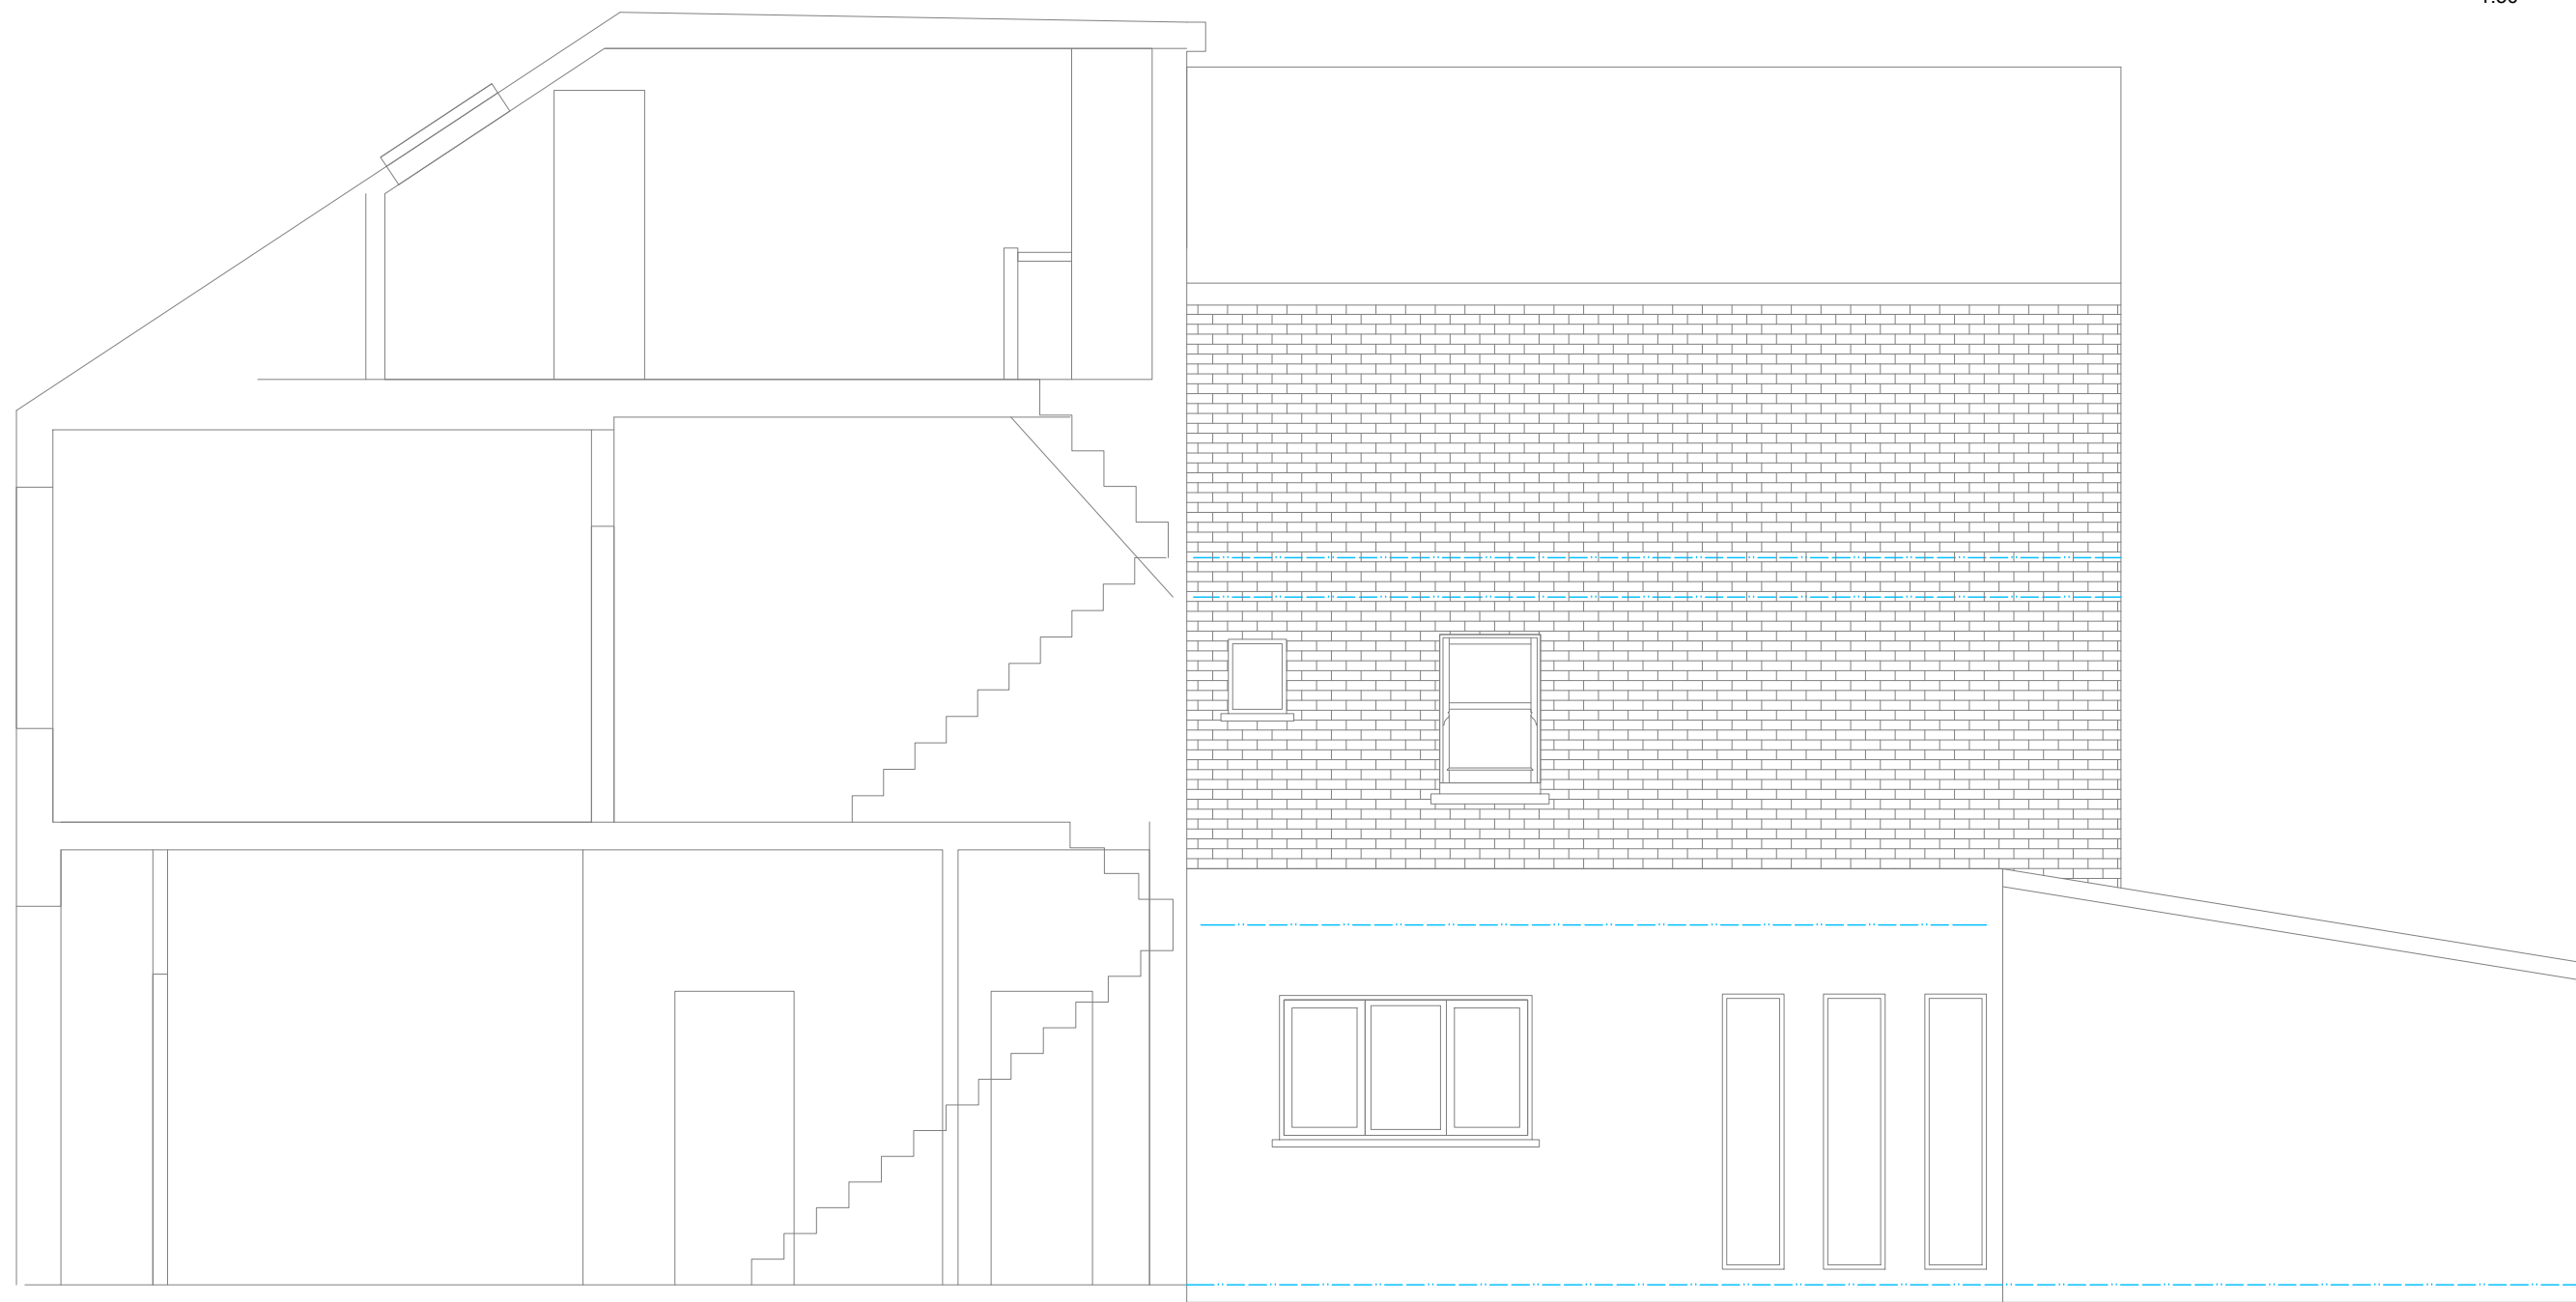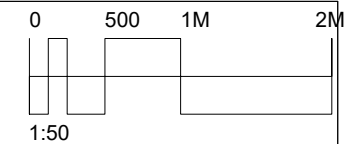

# FELIXDB

12 Chichester Road  
London NW6 5QN


t. 07966264656

[felix@felixdb.co.uk](mailto:felix@felixdb.co.uk)

drawing no.	FDB-16AR-A 303
title:	EXISTING SIDE ELEVATION
project:	16 ACHILLES ROAD NW6 1EA
date:	14/12/2017 15:27:16
revision no.	
drawn by:	F.P
scale:	1:50@A3

dimensions to be checked on site before construction



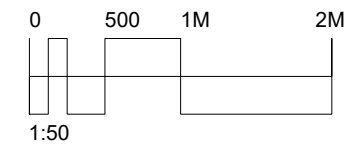

rear and side extension to number 14 approved application number 2017/4936/P

rendered wall  
new exterior hardwood door painted

# FELIXDB



12 Chichester Road  
London NW6 5QN

t. 07966264656

[felix@felixdb.co.uk](mailto:felix@felixdb.co.uk)

drawing no.	FDB-16AR-A 305
title:	PROPOSED REAR ELEVATION
project:	16 ACHILLES ROAD NW6 1EA
date:	14/12/2017 15:27:20
revision no.	
drawn by:	F.P
scale:	1:50@A3

dimensions to be checked on site before construction

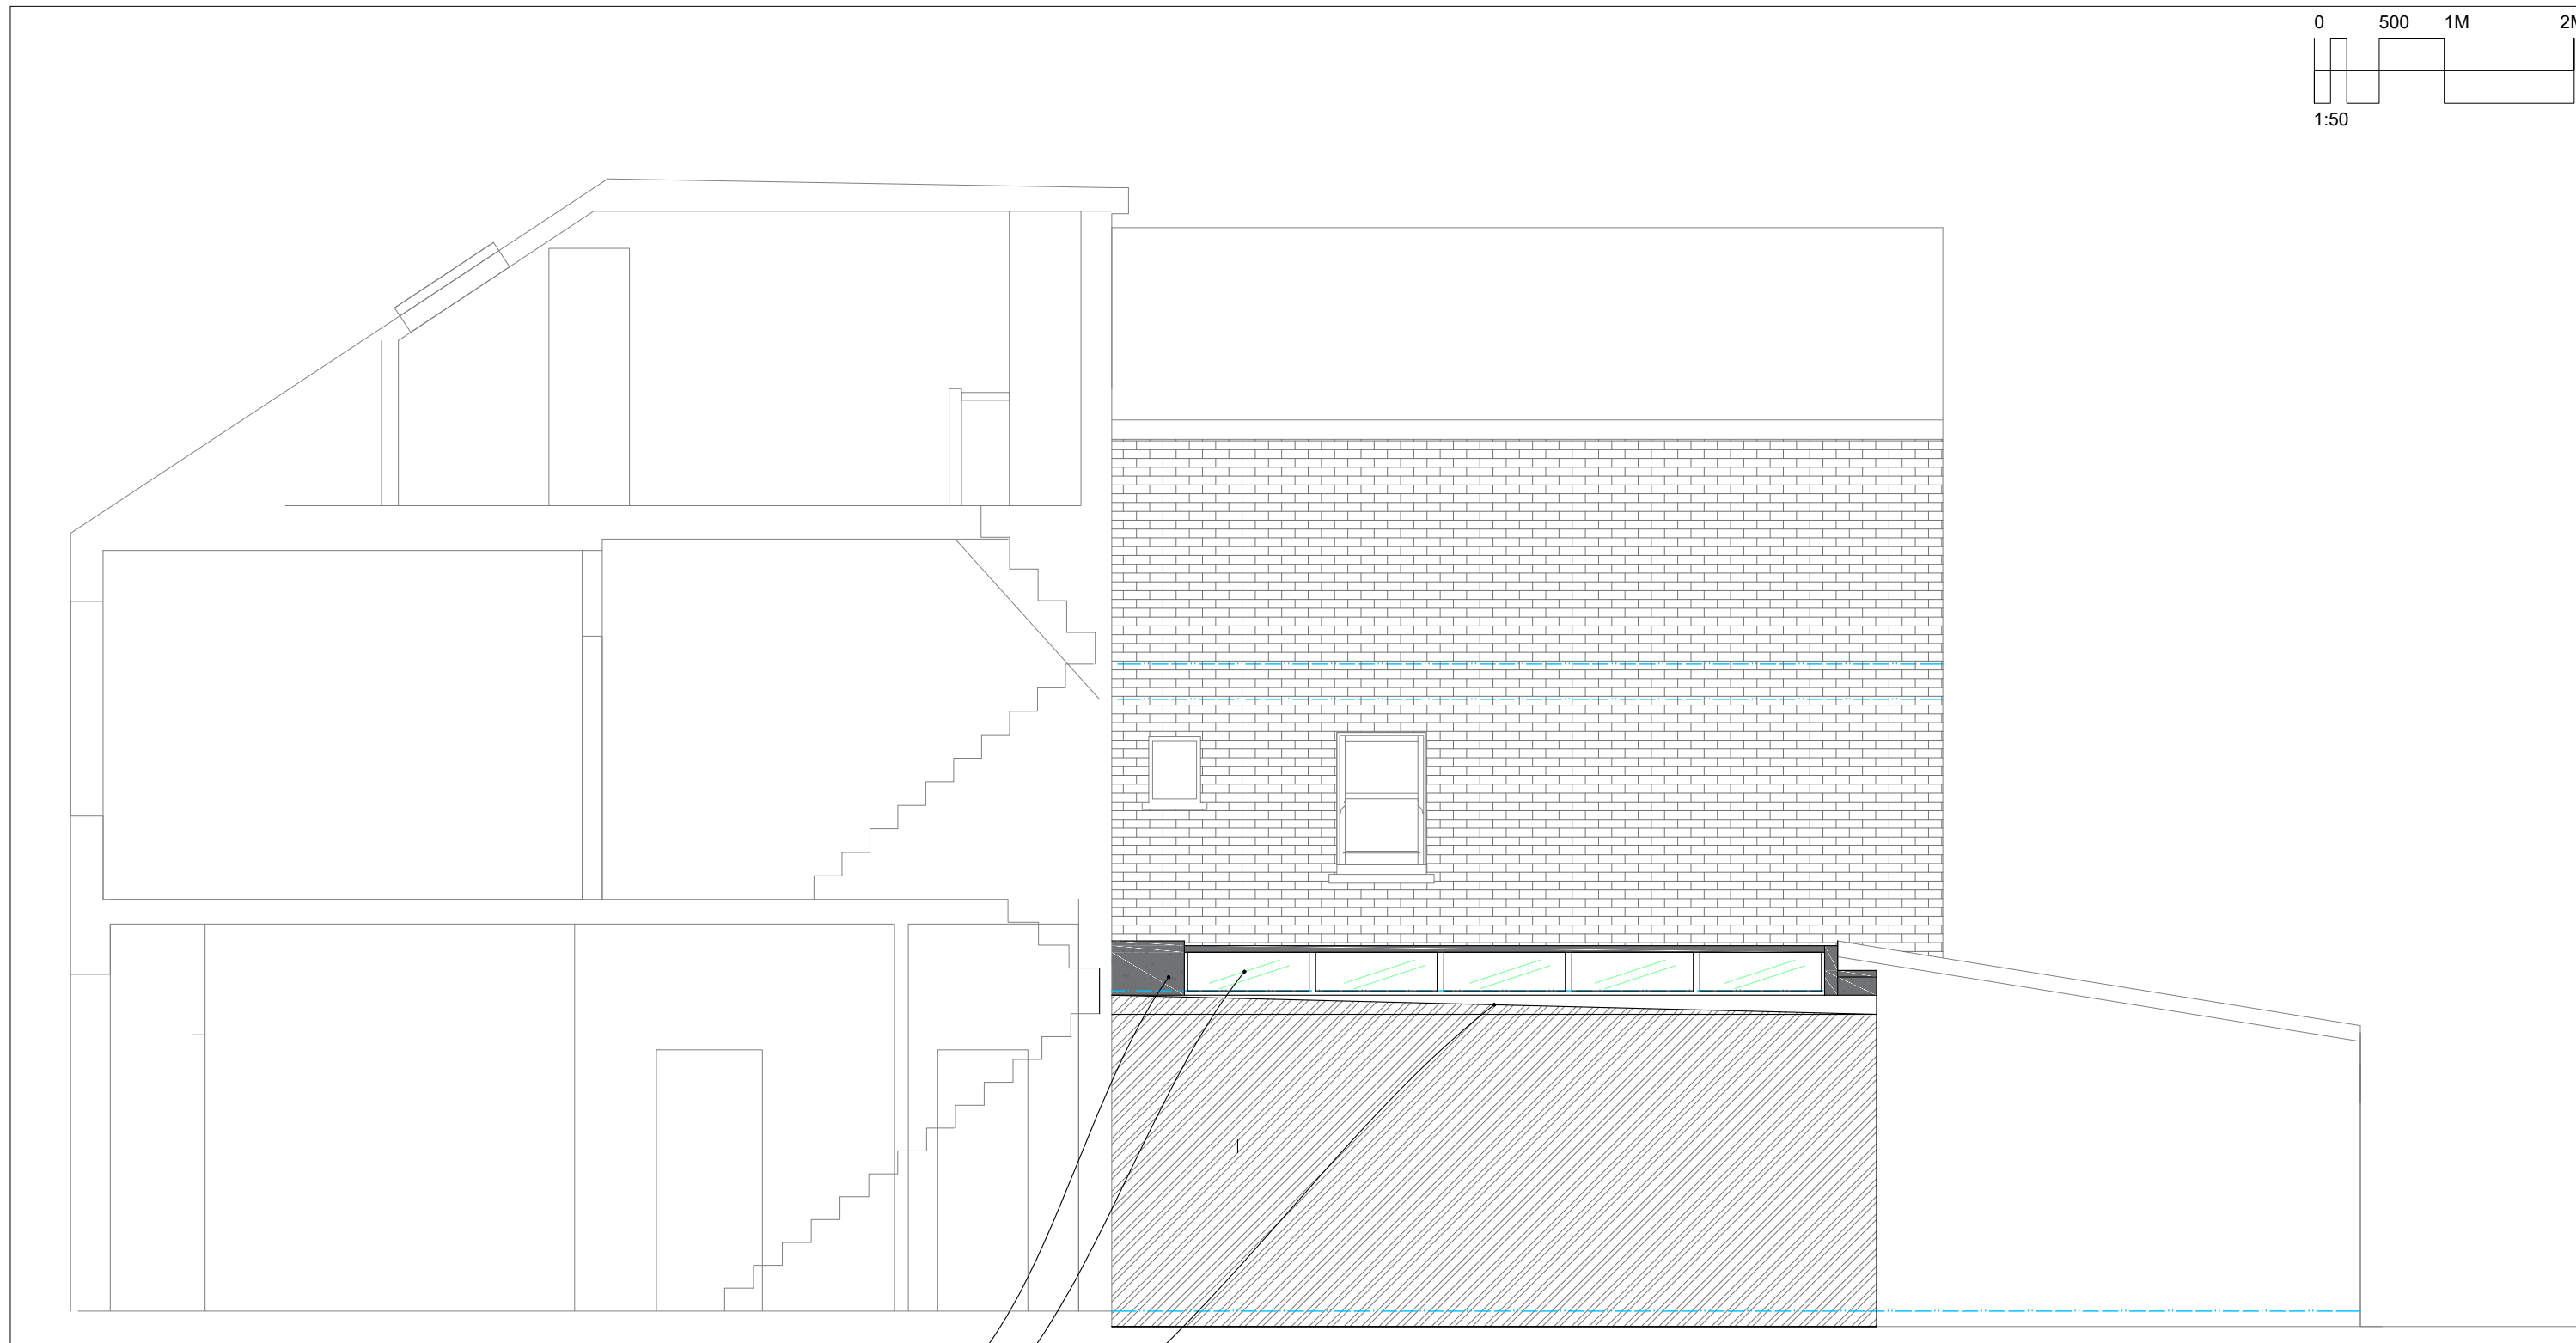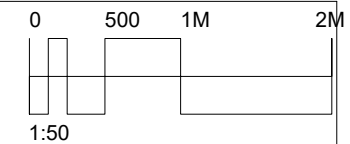

GRP roofing  
 glazed roof  
 GRP box gutter to side wall

# FELIXDB



12 Chichester Road  
 London NW6 5QN

t. 07966264656

[felix@felixdb.co.uk](mailto:felix@felixdb.co.uk)

drawing no. FDB-16AR-A 306  
 title: PROPOSED SIDE ELEVATION  
 project: 16 ACHILLES ROAD NW6 1EA  
 date: 14/12/2017 15:27:25  
 revision no.  
 drawn by: F.P  
 scale: 1:50@A3

dimensions to be checked on site before construction

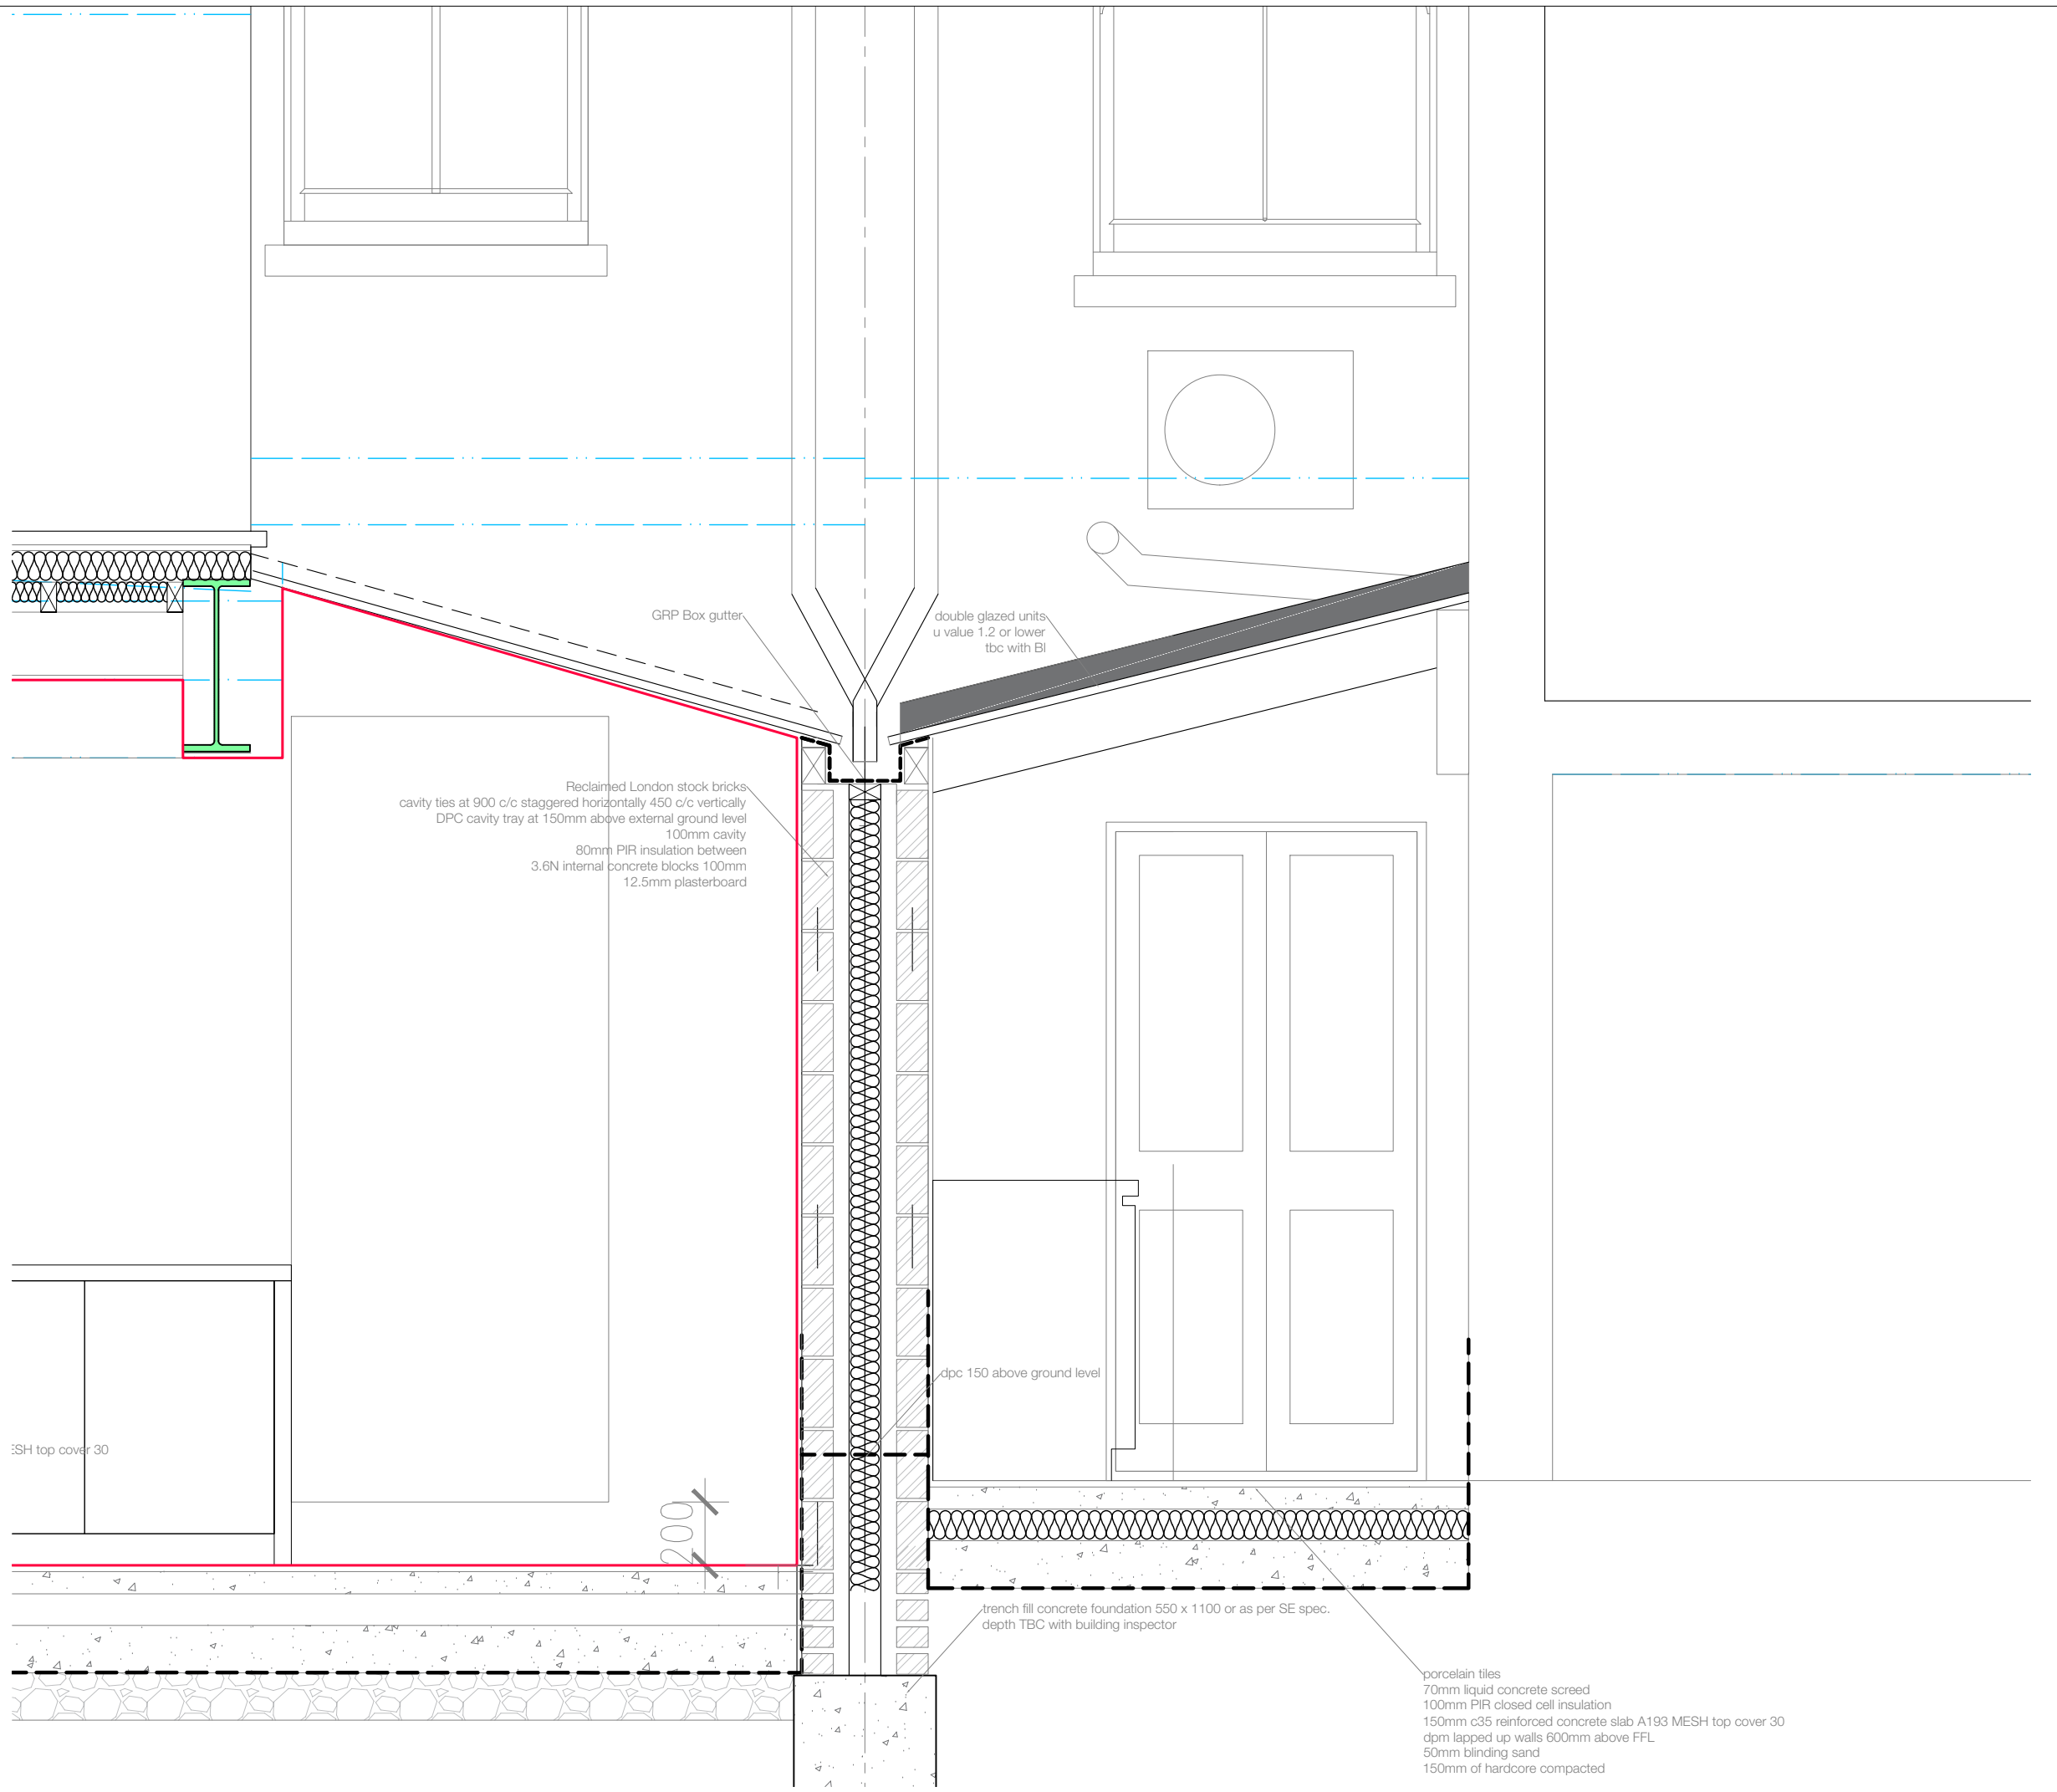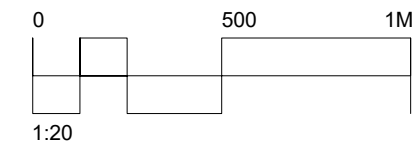

# FELIXDB

12 Chichester Road  
London NW6 5QN

t. 07966264656

felix@felixdb.co.uk

drawing no. FDB-16AR-A402

title: PROPOSED SECTION BB

project: 16 ACHILLES ROAD NW6 1EA

date: 14/12/2017 15:27:29

revision no.

drawn by: F.P

scale: 1:20@A3

dimensions to be checked on site before construction



SIDE RETURN  
REAR ELEVATION NORTH FACING



VIEW TOWARDS GARDEN IN SIDE RETURN  
REAR ELEVATION NORTH FACING



# FELIXDB

12 Chichester Road  
London NW6 5QN

t. 07966264656

[felix@felixdb.co.uk](mailto:felix@felixdb.co.uk)

drawing no.	FDB-16AR-A601
title:	PHOTOGRAPHS
project:	16 ACHILLES ROAD NW6 1EA
date:	14/12/2017 15:27:35
revision no.	
drawn by:	F.P
scale:	N/A

dimensions to be checked on site before construction