



01 North Elevation  
PROPOSED 1:50  
UNCHANGED



02 East Elevation / Section AA  
PROPOSED 1:50  
SHOWING APPROVED EXTENSION TO 152 AGAR GROVE  
PLANNING APPLICATION REFERENCE 2014/2428/P

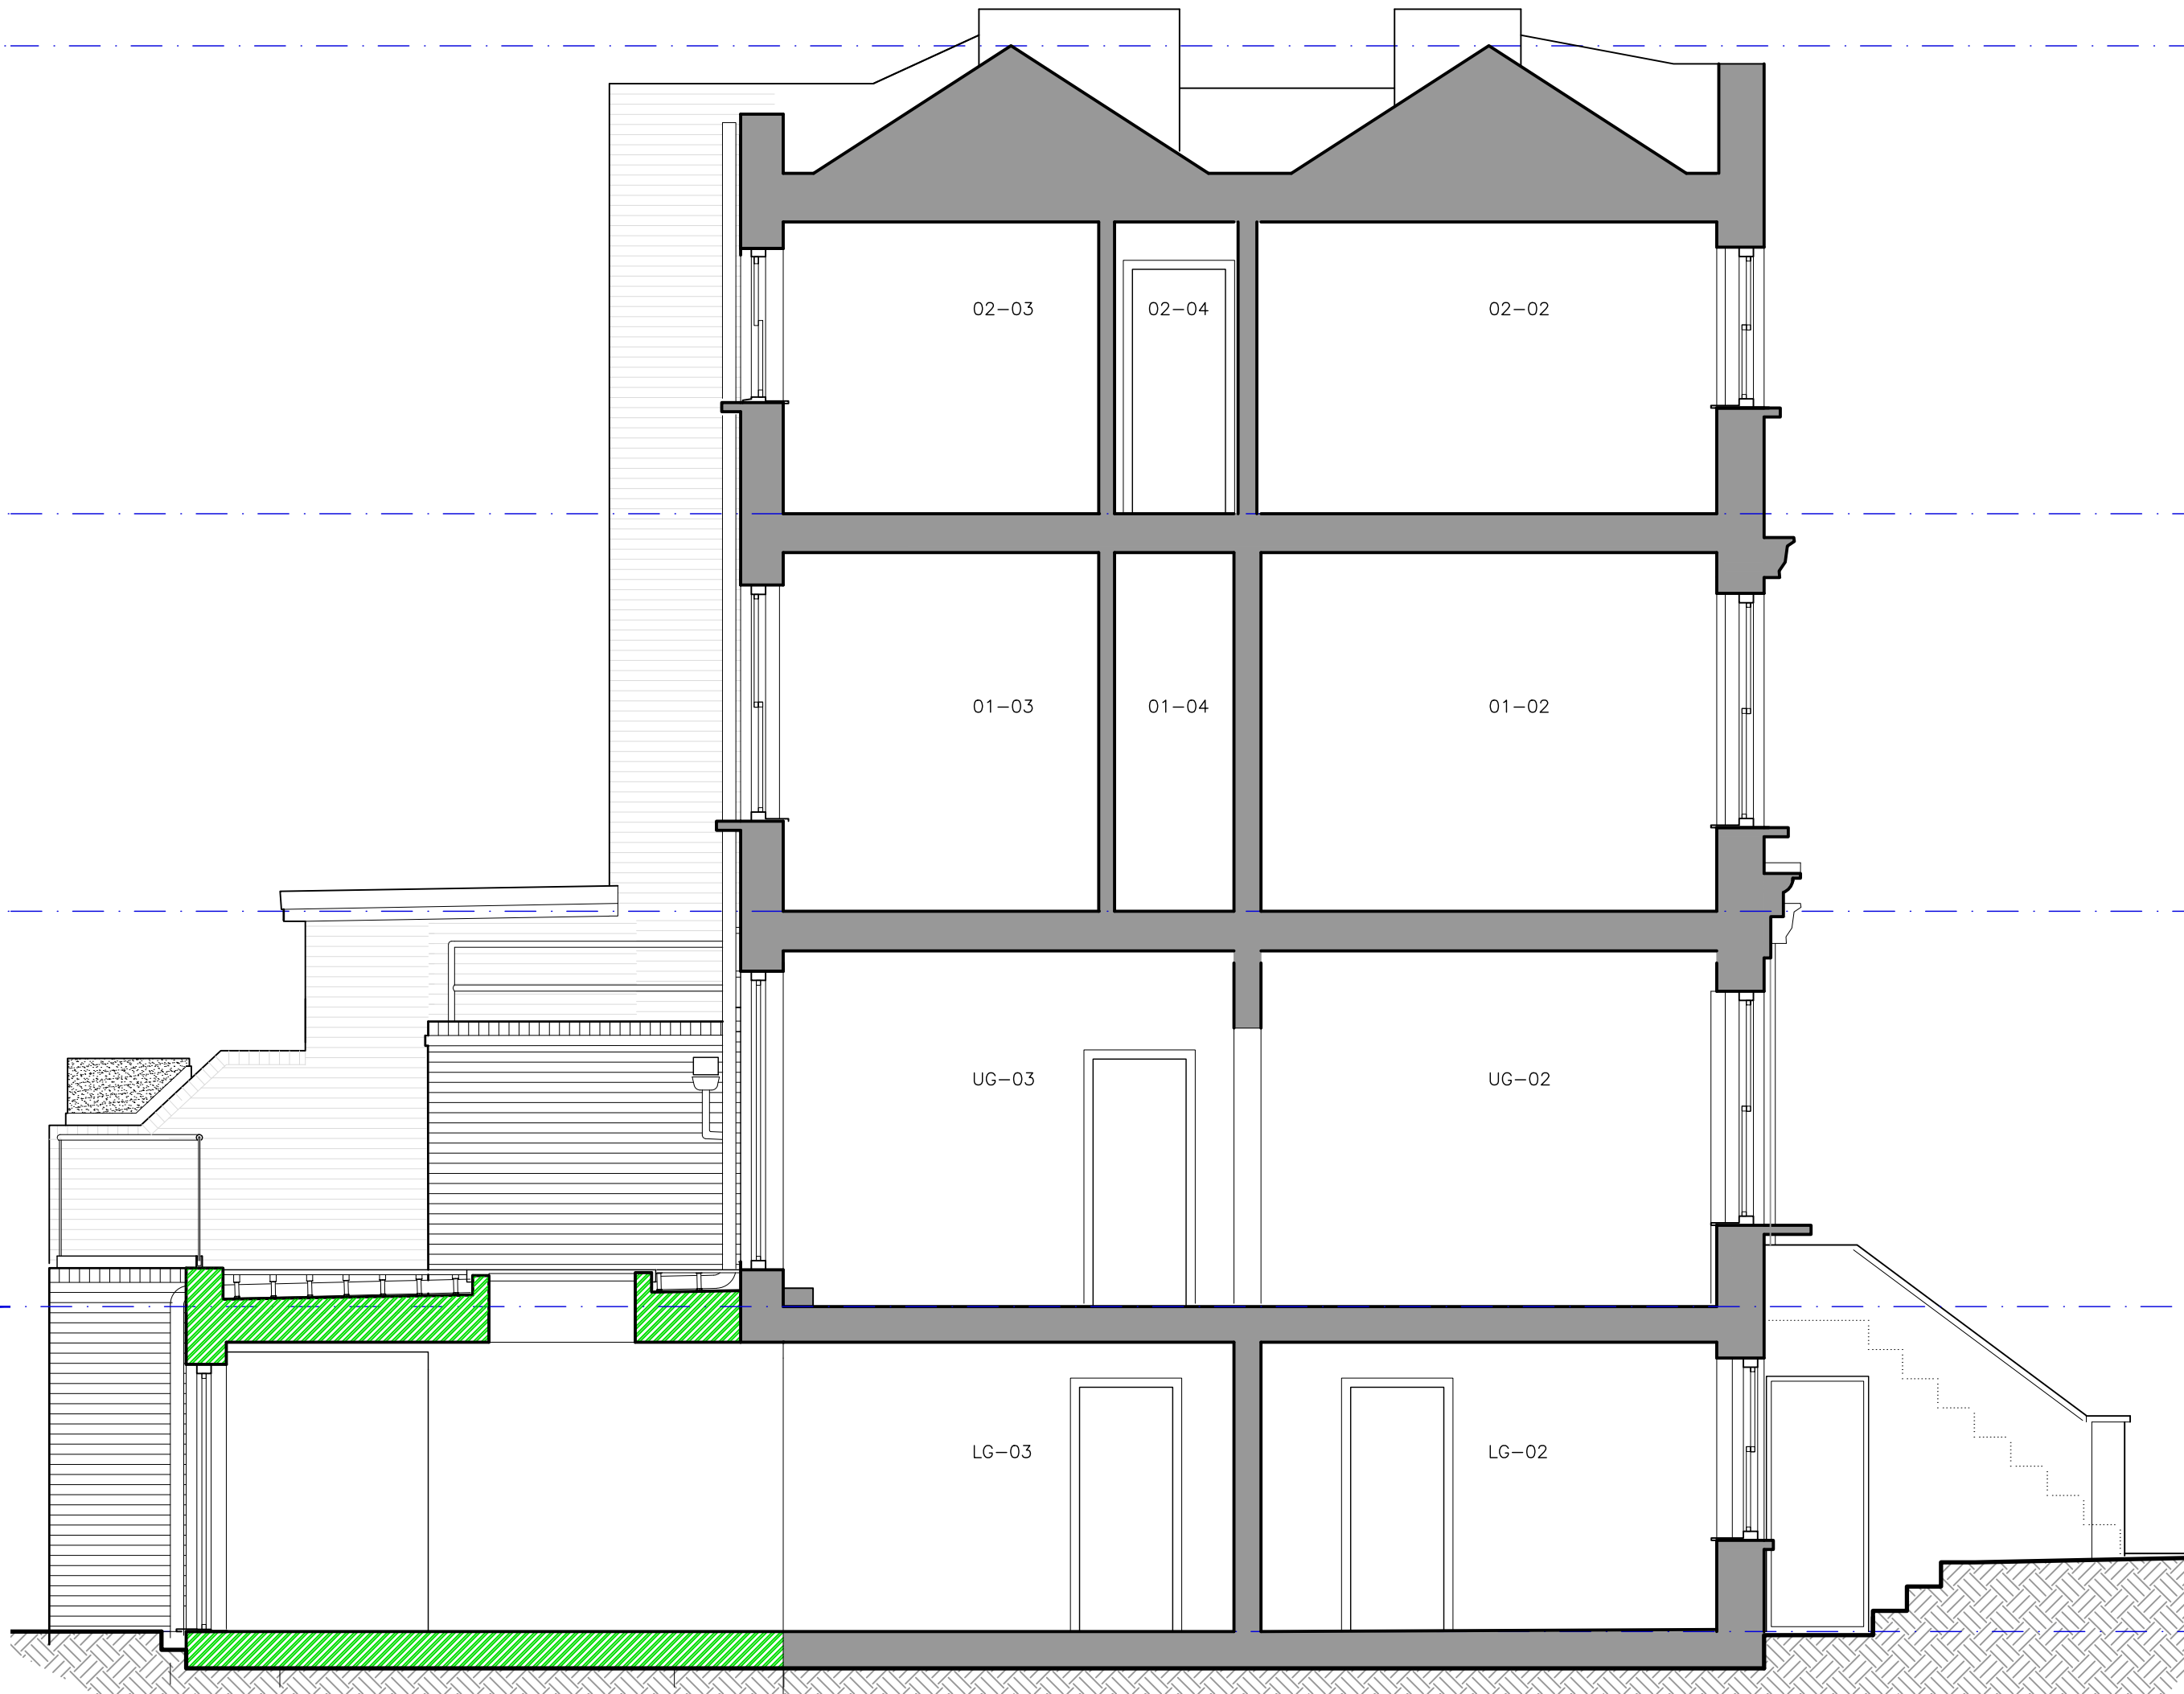


03 South Elevation  
PROPOSED 1:50  
SHOWING APPROVED EXTENSION TO 152 AGAR GROVE  
PLANNING APPLICATION REFERENCE 2014/2428/P

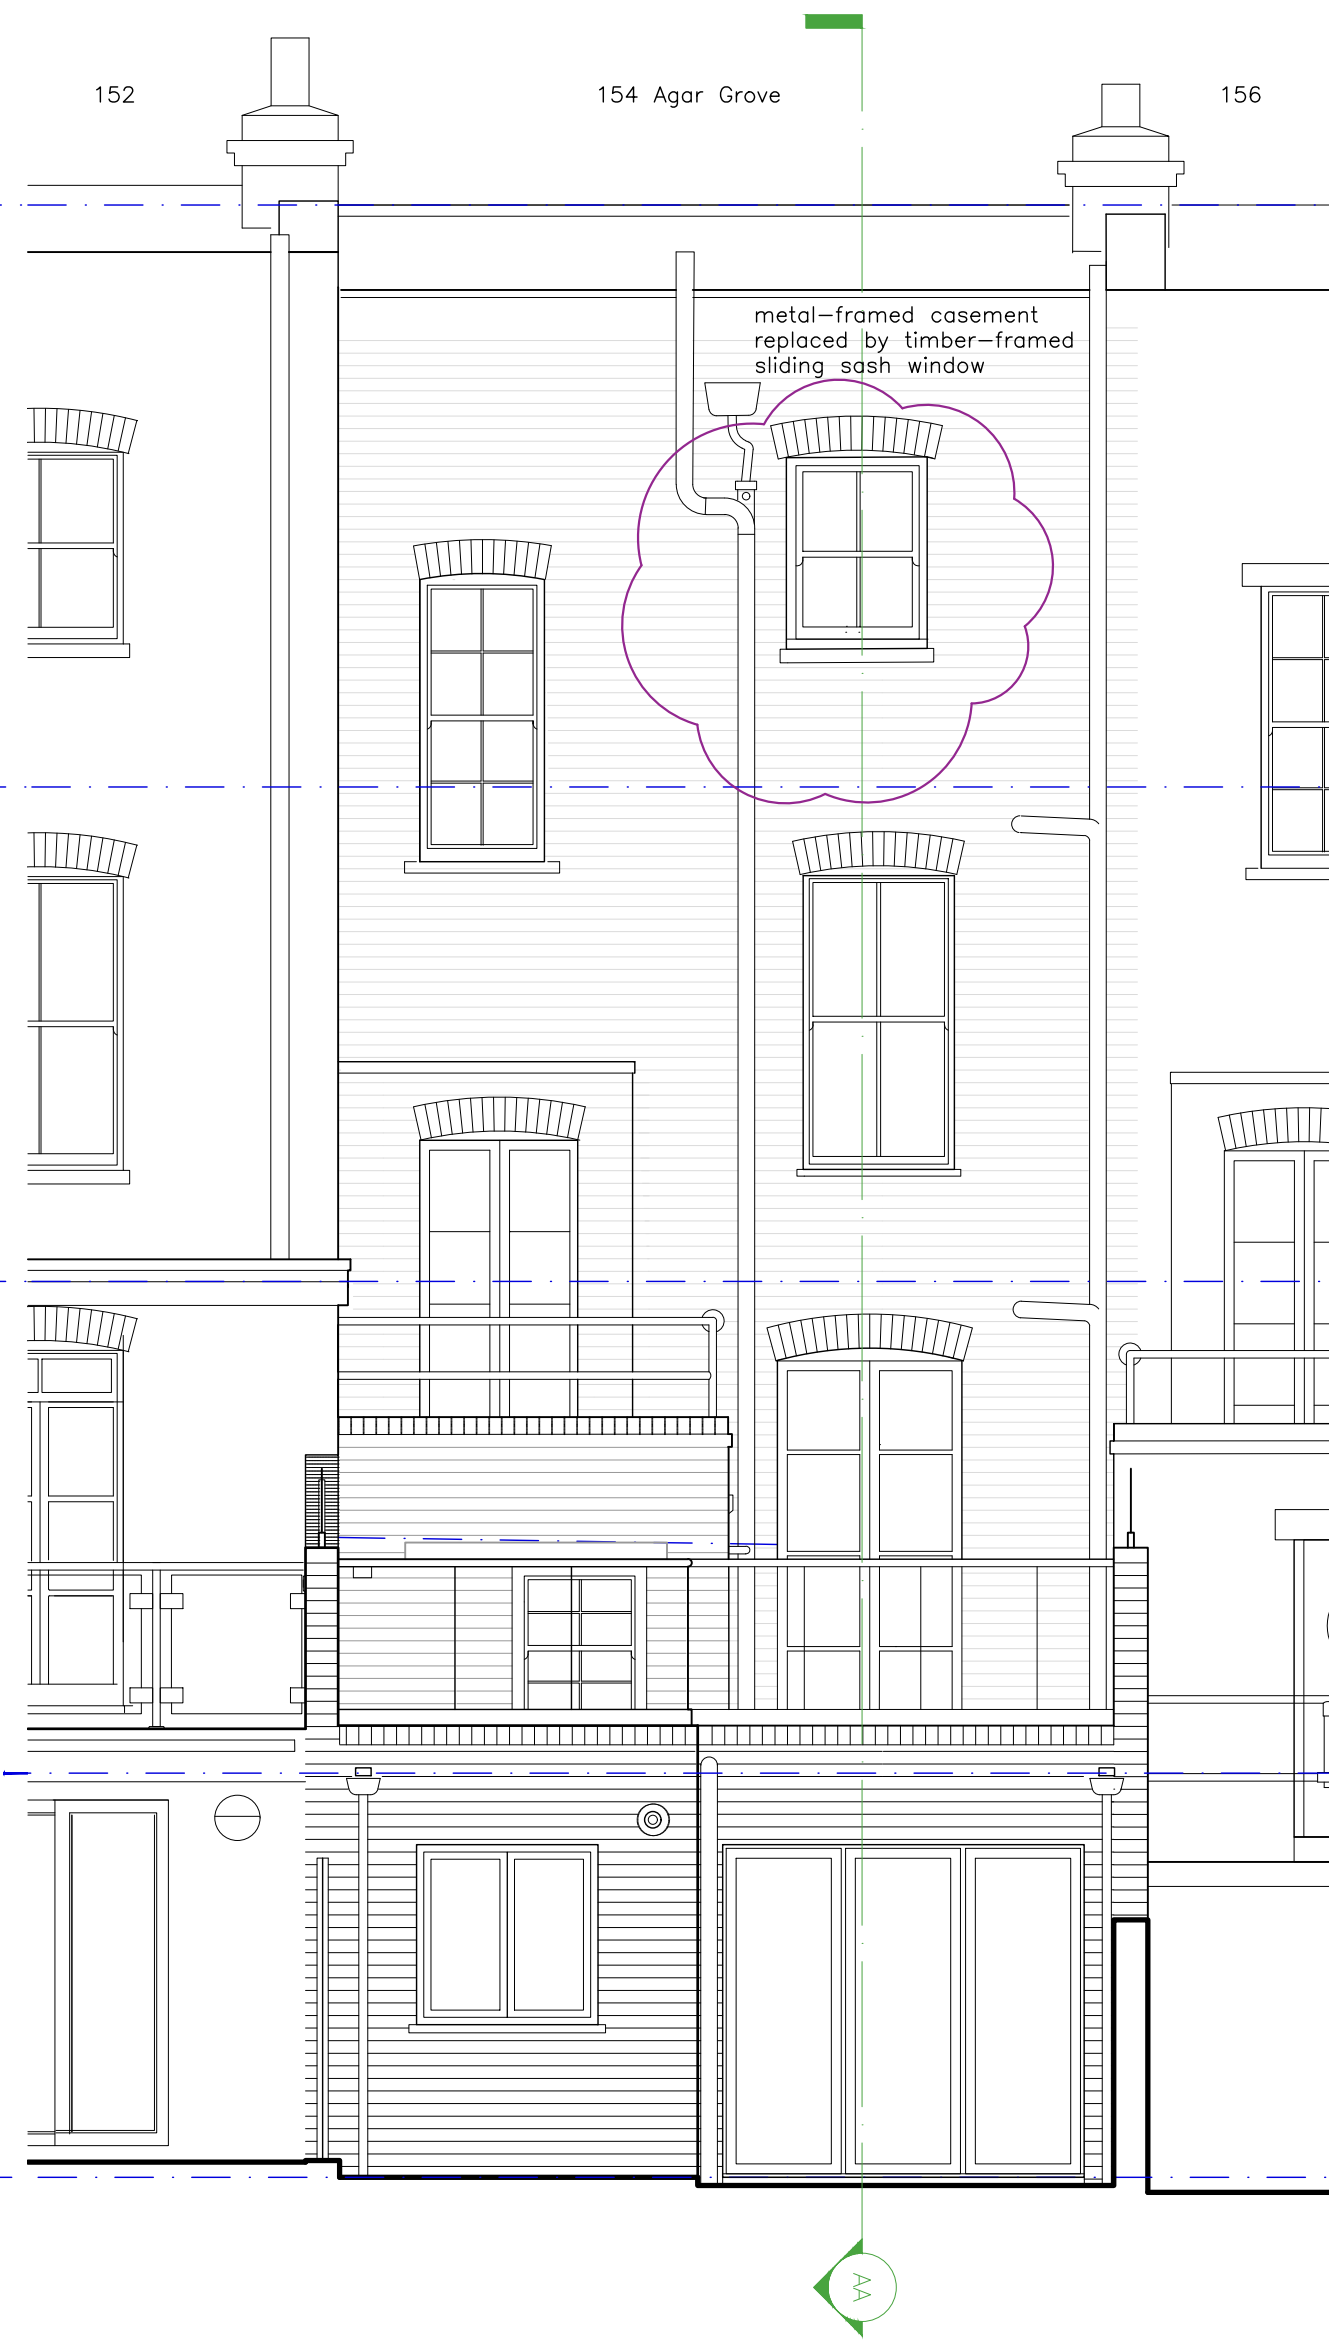

04 West Elevation (Viewed from #152)  
PROPOSED 1:50

No elevation: completely obscured  
by approved extension to 152A

05 West Elevation of East Boundary Wall (Extension #156)  
PROPOSED 1:50

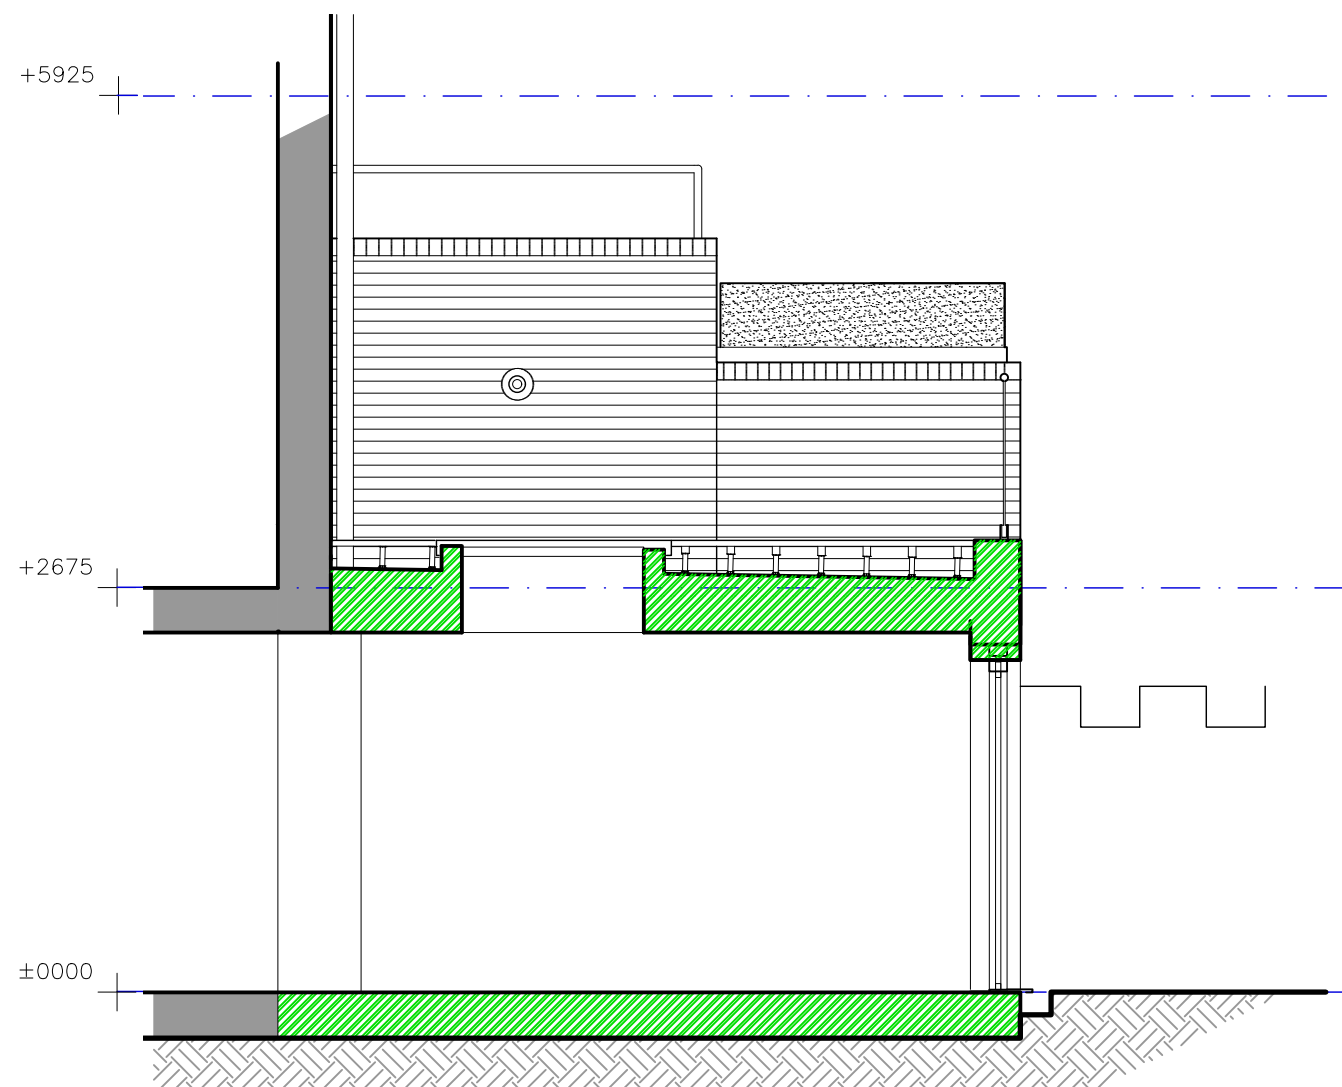

0 1 2 3 4 5 Metres

Solindan Ltd

project no. 019  
project name 154 Agar Grove  
site address 154 Agar Grove  
London NW1 9TY  
client Mr John Camacho

drawing no. G-108  
rev C

existing/proposed PROPOSED

drawing name ELEVATIONS  
REF 2014/2428/P

drawn by DS  
checked JP  
date created 26/03/2015

scale @ A1 1:50

issued for PLANNING

| Date     | Rev | Description of Reason                  | By | CHKd |
|----------|-----|----------------------------------------|----|------|
| 19.06.15 | A   | Issued for client review               | DS | JP   |
| 10.07.15 | B   | Obscured for planning approval         | DS | JP   |
| 25.08.15 | C   | Second-floor timber-framed sash window | DS | JP   |

notes

KEY

Proposed Construction section

© Solindan Ltd Co. 7357549  
info@solindan.com  
Unit 10, 18A Arthur Street  
Hove BN3 5FD