

NOTES :

© COPYRIGHT - DETAILED PLANNING LTD

all dimension should be checked on site prior to works commencing. Variations in squareness, depth of plaster etc, must be checked for. Where new walls are shown as aligned with existing walls, physical removal of brickwork and / or plaster to establish the actual position of the wall being attached to must be checked.

any discrepancies should be reported in writing immediately.

when printing off PDF's, check that the drawings are printed to correct paper size and scale.

documents should be used as to the drawing status described

property owner to ensure that all aspects of the "party wall etc., act 1996" are complied with prior to any works commencing on site.



Proposed Block Plan

Scale 1:500



DETAILED PLANNING

UNIT6, ST ALBANS HOUSE
ST ALBANS LANE
GOLDERS GREEN LONDON NW11 7QE

T 0208 1500 494
E INFO@DETAILED-PLANNING.CO.UK
WWW.DETAILED-PLANNING.CO.UK

CLIENT

Mr. Floyd Bruno & Ms. Laura Bissessar

SITE

33c Sherriff Road, West Hampstead, London, NW6 2AS

DRAWING TITLE

Proposed Block Plan

DRAWINGS STATUS

Planning

SCALE	DATE	DRAWN	CHECKED
<i>As Noted @ A3</i>	<i>Dec.2017</i>	<i>J.Q.</i>	<i>P.C.</i>

DRAWING NO.	REVISION
<i>1359FB_FUL: SH4</i>	<i>D</i>

NOTES :

© COPYRIGHT - DETAILED PLANNING LTD

all dimension should be checked on site prior to works commencing. Variations in squareness, depth of plaster etc, must be checked for. Where new walls are shown as aligned with existing walls, physical removal of brickwork and / or plaster to establish the actual position of the wall being attached to must be checked.


any discrepancies should be reported in writing immediately.

when printing off PDF's, check that the drawings are printed to correct paper size and scale.

documents should be used as to the drawing status described

property owner to ensure that all aspects of the "party wall etc., act 1996" are complied with prior to any works commencing on site.

- Key**
- Existing Structure
 - Proposed
 - Removals
 - Detail Above (e.g. rooflight, bulk head)
 - Detail Below (e.g. walls below)
 - Below Ground Drainage
 - CH-XXXX Ceiling Height (mm)
 - "sqm" Square Metres of Room or Area
 - Assumed Boundary Line

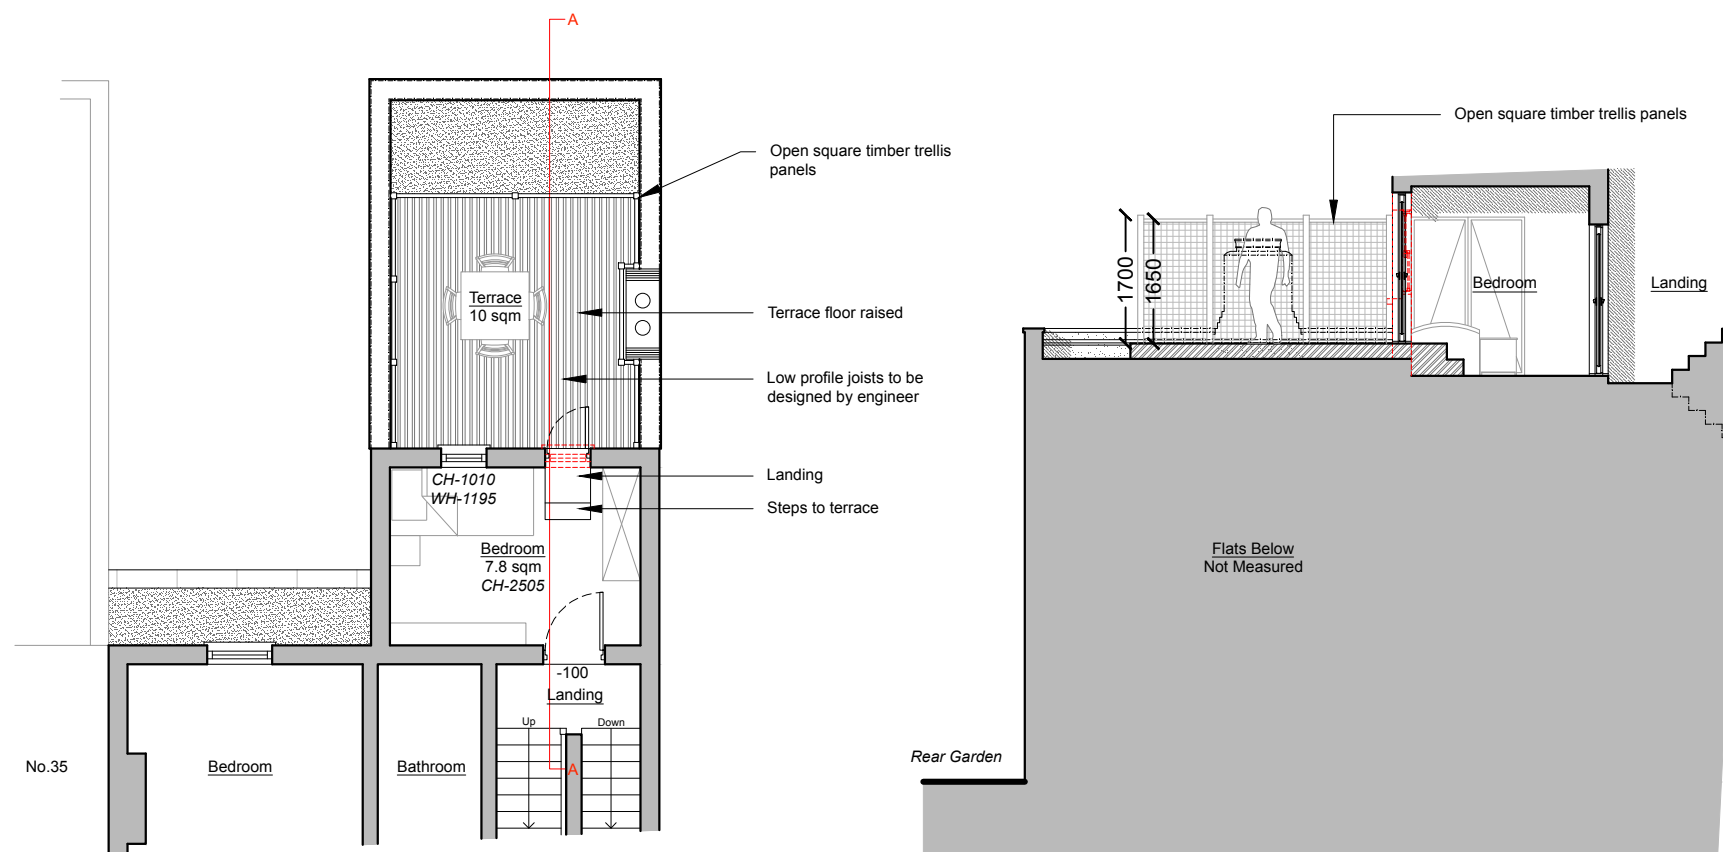

Rear Second Floor Plan
As Proposed - Scale 1:100

Section A-A
As Proposed - Scale 1:100



DETAILED PLANNING

UNIT 6, ST ALBANS HOUSE
ST ALBANS LANE
GOLDERS GREEN LONDON NW11 7QE

T 0208 1500 494
E INFO@DETAILED-PLANNING.CO.UK
WWW.DETAILED-PLANNING.CO.UK

CLIENT

Mr. Floyd Bruno & Ms. Laura Bissessar

SITE

33c Sherriff Road, West Hampstead, London, NW6 2AS

DRAWING TITLE

Proposed Second Floor Plan and Section A-A

DRAWINGS STATUS

Planning

SCALE	DATE	DRAWN	CHECKED
1:100 @ A3	Dec.2017	J.Q.	P.C.

DRAWING NO.	REVISION
1359FB_FUL: SH5	D

NOTES :

© COPYRIGHT - DETAILED PLANNING LTD








all dimension should be checked on site prior to works commencing. Variations in squareness, depth of plaster etc, must be checked for. Where new walls are shown as aligned with existing walls, physical removal of brickwork and / or plaster to establish the actual position of the wall being attached to must be checked.


any discrepancies should be reported in writing immediately.

when printing off PDF's, check that the drawings are printed to correct paper size and scale.

documents should be used as to the drawing status described

property owner to ensure that all aspects of the "party wall etc., act 1996" are complied with prior to any works commencing on site.


- Key**
-  Existing Structure
 -  Proposed
 -  Removals
 -  Detail Above (e.g. rooflight, bulk head)
 -  Detail Below (e.g. walls below)
 -  Below Ground Drainage
 - CH-XXXX* Ceiling Height (mm)
 - "sqm"* Square Metres of Room or Area
 -  Assumed Boundary Line

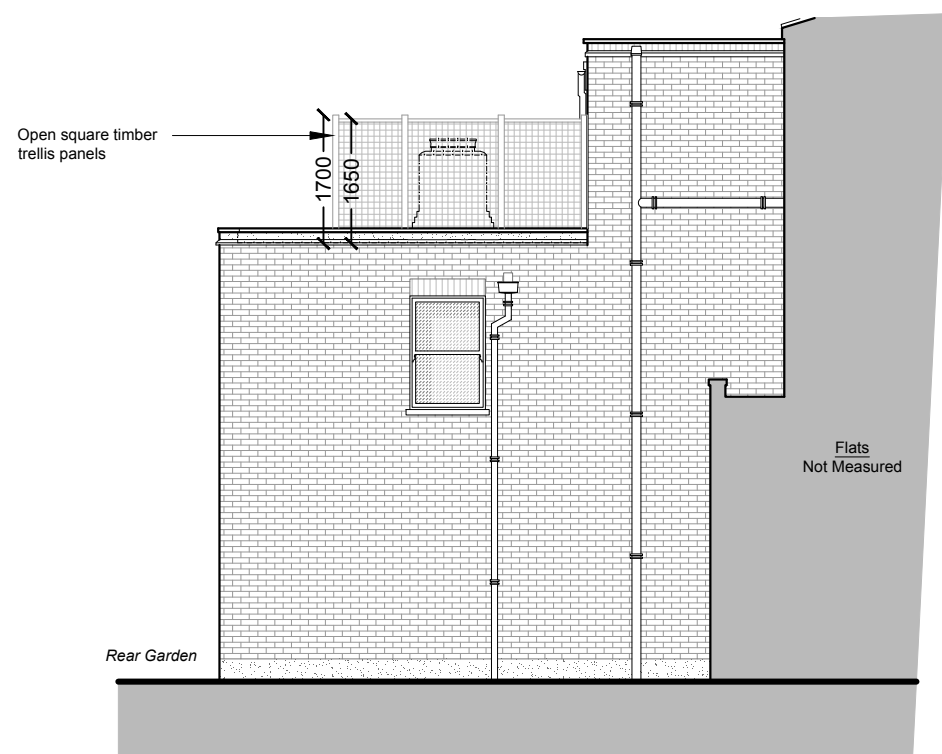

Side Elevation
As Proposed - Scale 1:100



Rear Elevation
As Proposed - Scale 1:100

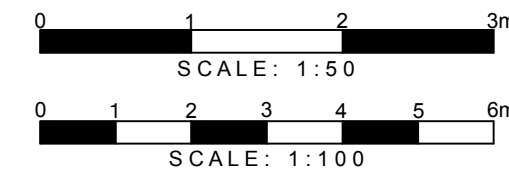

DETAILED PLANNING

UNIT6, ST ALBANS HOUSE
ST ALBANS LANE
GOLDERS GREEN LONDON NW11 7QE

T 0208 1500 494
E INFO@DETAILED-PLANNING.CO.UK
WWW.DETAILED-PLANNING.CO.UK

CLIENT

Mr. Floyd Bruno & Ms. Laura Bissessar

SITE

33c Sherriff Road, West Hampstead, London, NW6 2AS

DRAWING TITLE

Proposed Side and Rear Elevations

DRAWINGS STATUS

Planning

SCALE	DATE	DRAWN	CHECKED
1:100 @ A3	Dec.2017	J.Q.	P.C.

DRAWING NO.	REVISION
1359FB_FUL: SH6	D