
 


NOTE

- ① HIP-TO-GABLE ROOF
- ② DOUBLE-GLAZED ROOFLIGHT
- ③ TOP HUNG WINDOW (TRANSLUCENT GLAZING AND 1.7M ABOVE FFL)
- ④ SASH WINDOW (TRANSLUCENT GLAZING AND 1.7M ABOVE FFL)
- ⑤ FACED BRICK WALL

1 PROPOSED ROOF PLAN
- LOFT EXTENSION

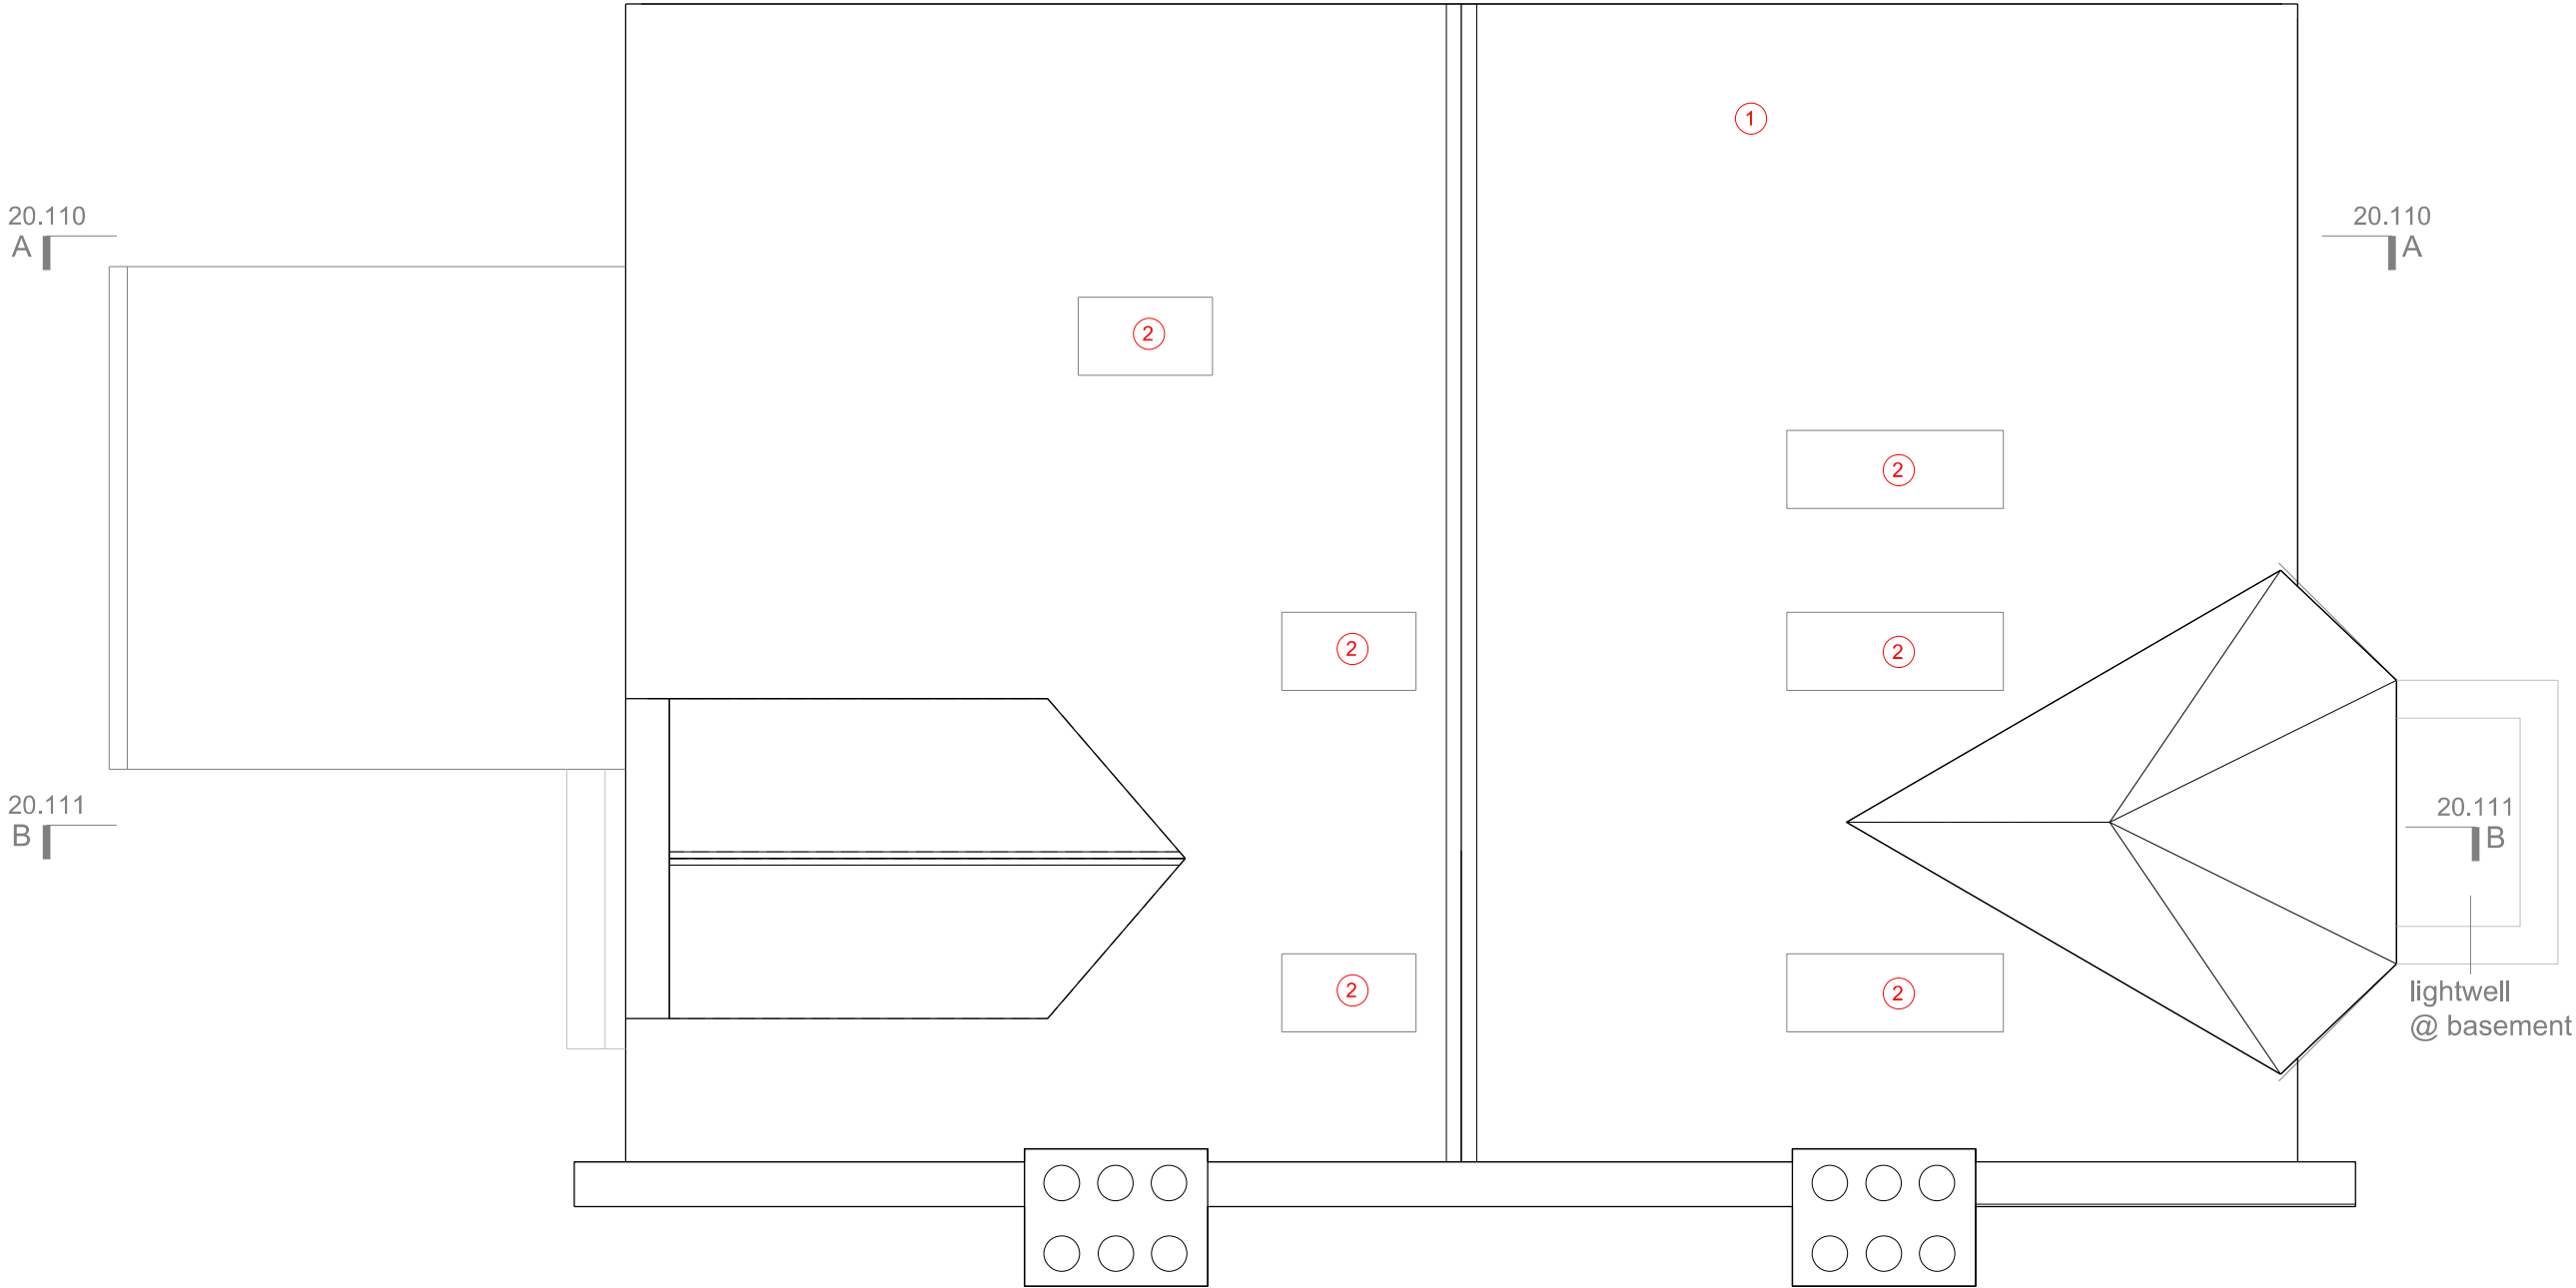

NOTES:
- THIS IS A "SCHEME LEVEL DRAWING" AND IS INTENDED TO ILLUSTRATE THE GENERAL ARRANGEMENT OF THE PROJECT PROPOSALS FOR THE PURPOSE OF PLANNING APPLICATION
- THIS DRAWING MUST NOT BE USED FOR CONSTRUCTION
- DO NOT SCALE FROM THIS DRAWING
- ALL DIMENSIONS MUST BE VERIFIED FROM SITE

CLIENT MR JONATHAN & CHARLOTTE AYRES

PROJECT 52 MINSTER ROAD
LONDON NW2 3RE:
LOFT EXTENSION

TITLE PROPOSED ROOF PLAN

DWG No 1085.1_20.105_B | SCALE 1:50 @ A3

ERICA JONG ARCHITECTS
ARCHITECTURE DESIGN MANAGEMENT

48 Fairhazel Gardens London NW6 3SJ
T 0207 372 5768
E info@ericajongarchitects.com
www.ericajongarchitects.com