


1:1 Scale at A3

0 1 2 3 4 5 6 7 8 9 10 cm

1  
2  
3  
4  
5  
6  
7  
8  
9  
10 cm

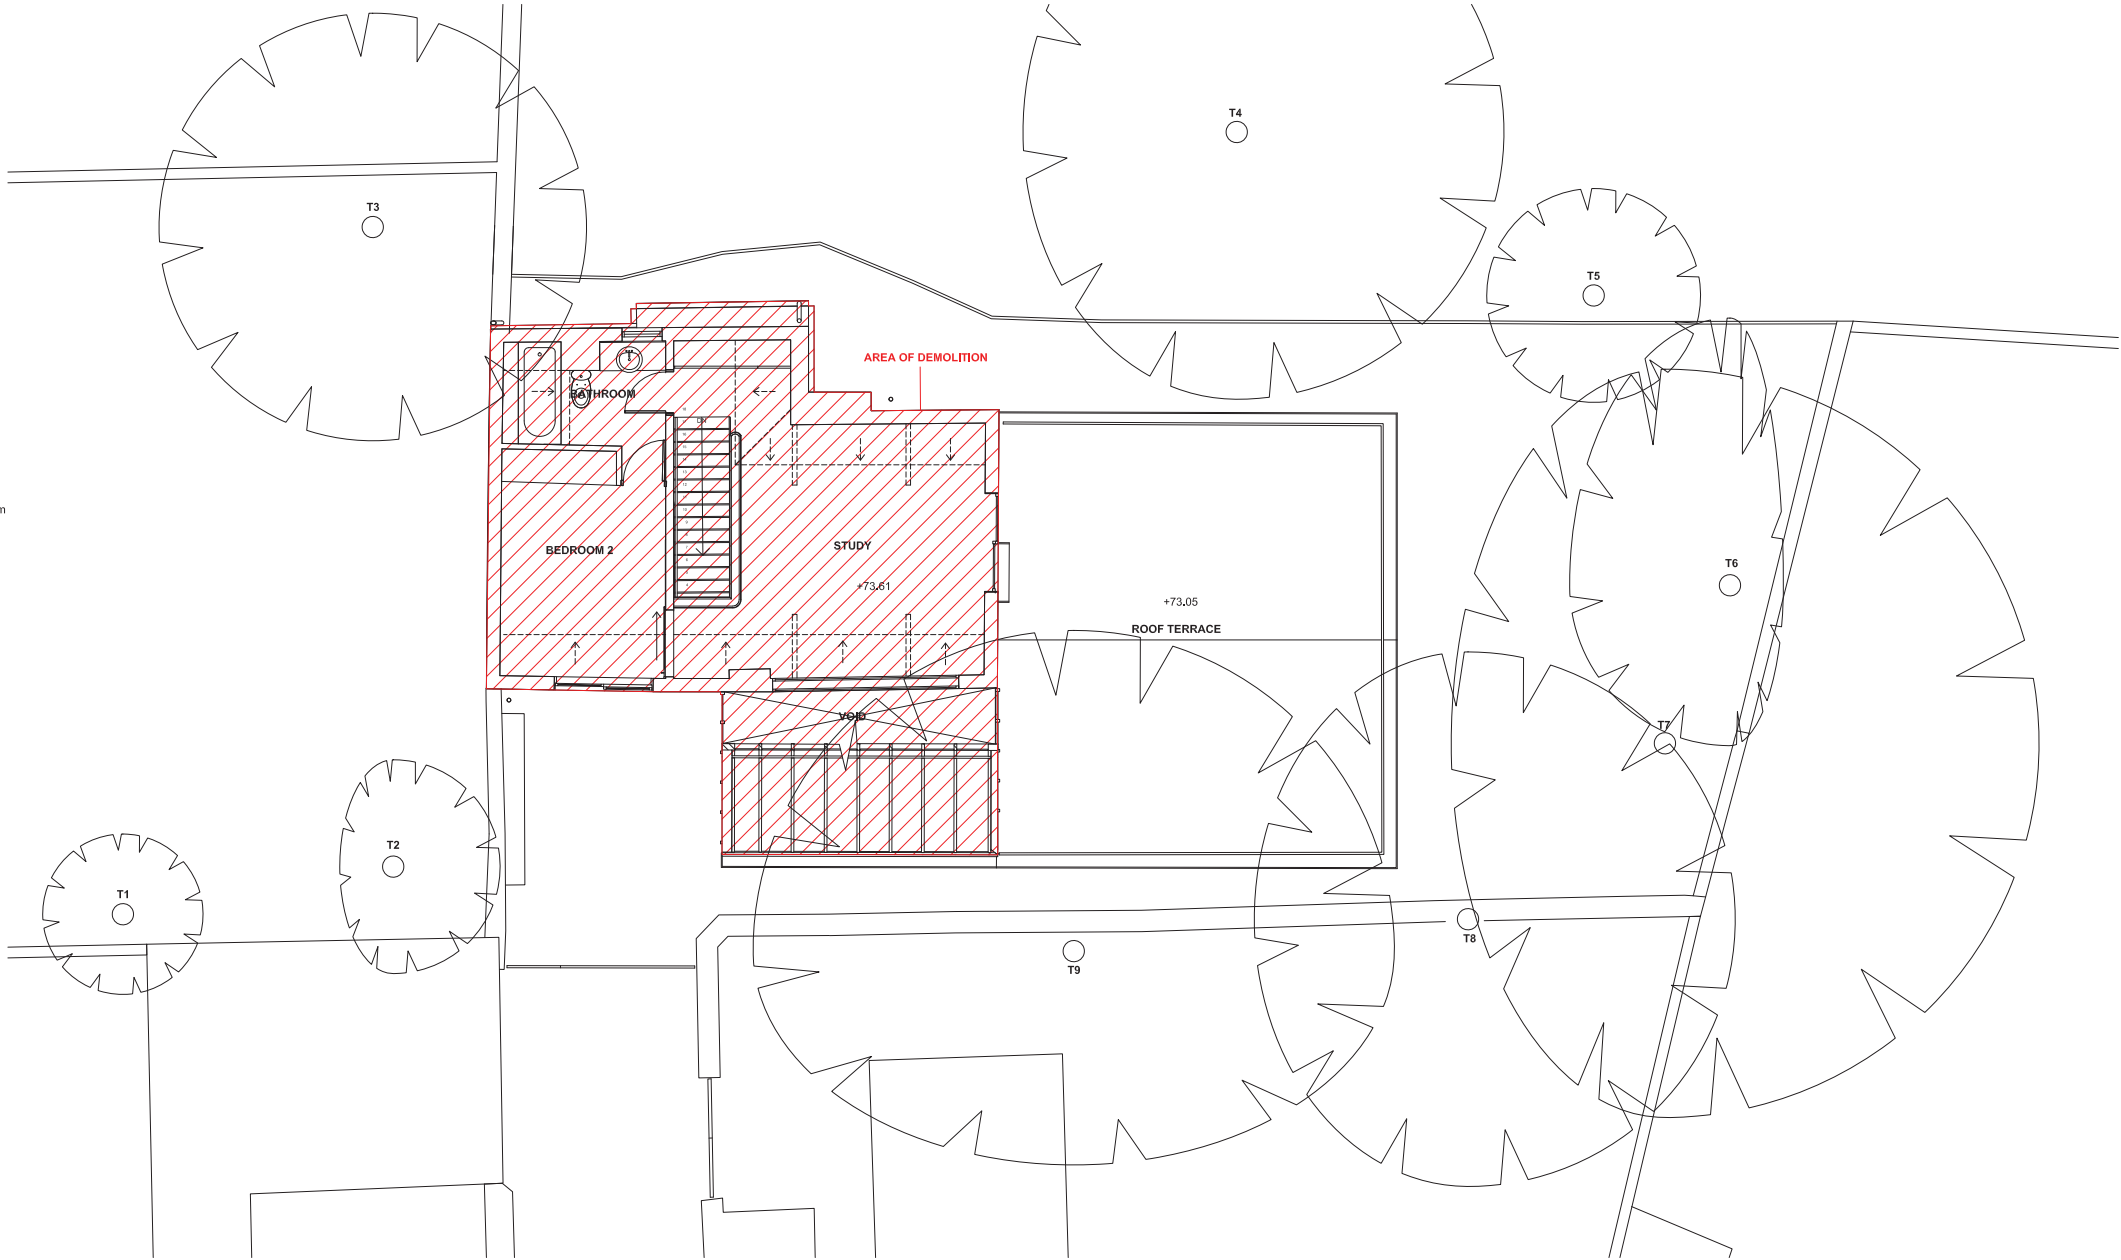

01 Existing - First Floor Plan

1:100 @ A3 / 1:50 @ A1

This drawing is copyright. This drawing is the property of Gianni Botsford Architects Ltd. It may not be copied or disclosed to any third party without the permission of Gianni Botsford Architects Ltd.	The contractor shall submit full-size setting out drawings based on information provided in the drawings and specifications to the architect for comment without which manufacture shall not commence.											Drawing Title	Project	Scale	Drawing Number	Revision
												Existing - First Floor Plan	201	1:50 @ A1 1:100 @ A3	PLANNING	
												Client	Date	Drawn By	201 102	
												SPENCER BAYLIN	25.05.2016	HT		
All dimensions are to be checked on site before any work proceeds. Do not scale this drawing but use only figured dimensions. Any errors or omissions are to be reported to the architect immediately.	This drawing is to be read in conjunction with all the relevant consultants' smaller specialists' drawings/documents and any discrepancies or variations are to be notified to the Architect before work commences.											Project	83-84 Berwick St London W1F 8TS, UK T 0044 (0)20 7434 2277 info@giannibotsford.com			Gianni Botsford Architects
												13A Pond Street, London, NW3 2PN				