
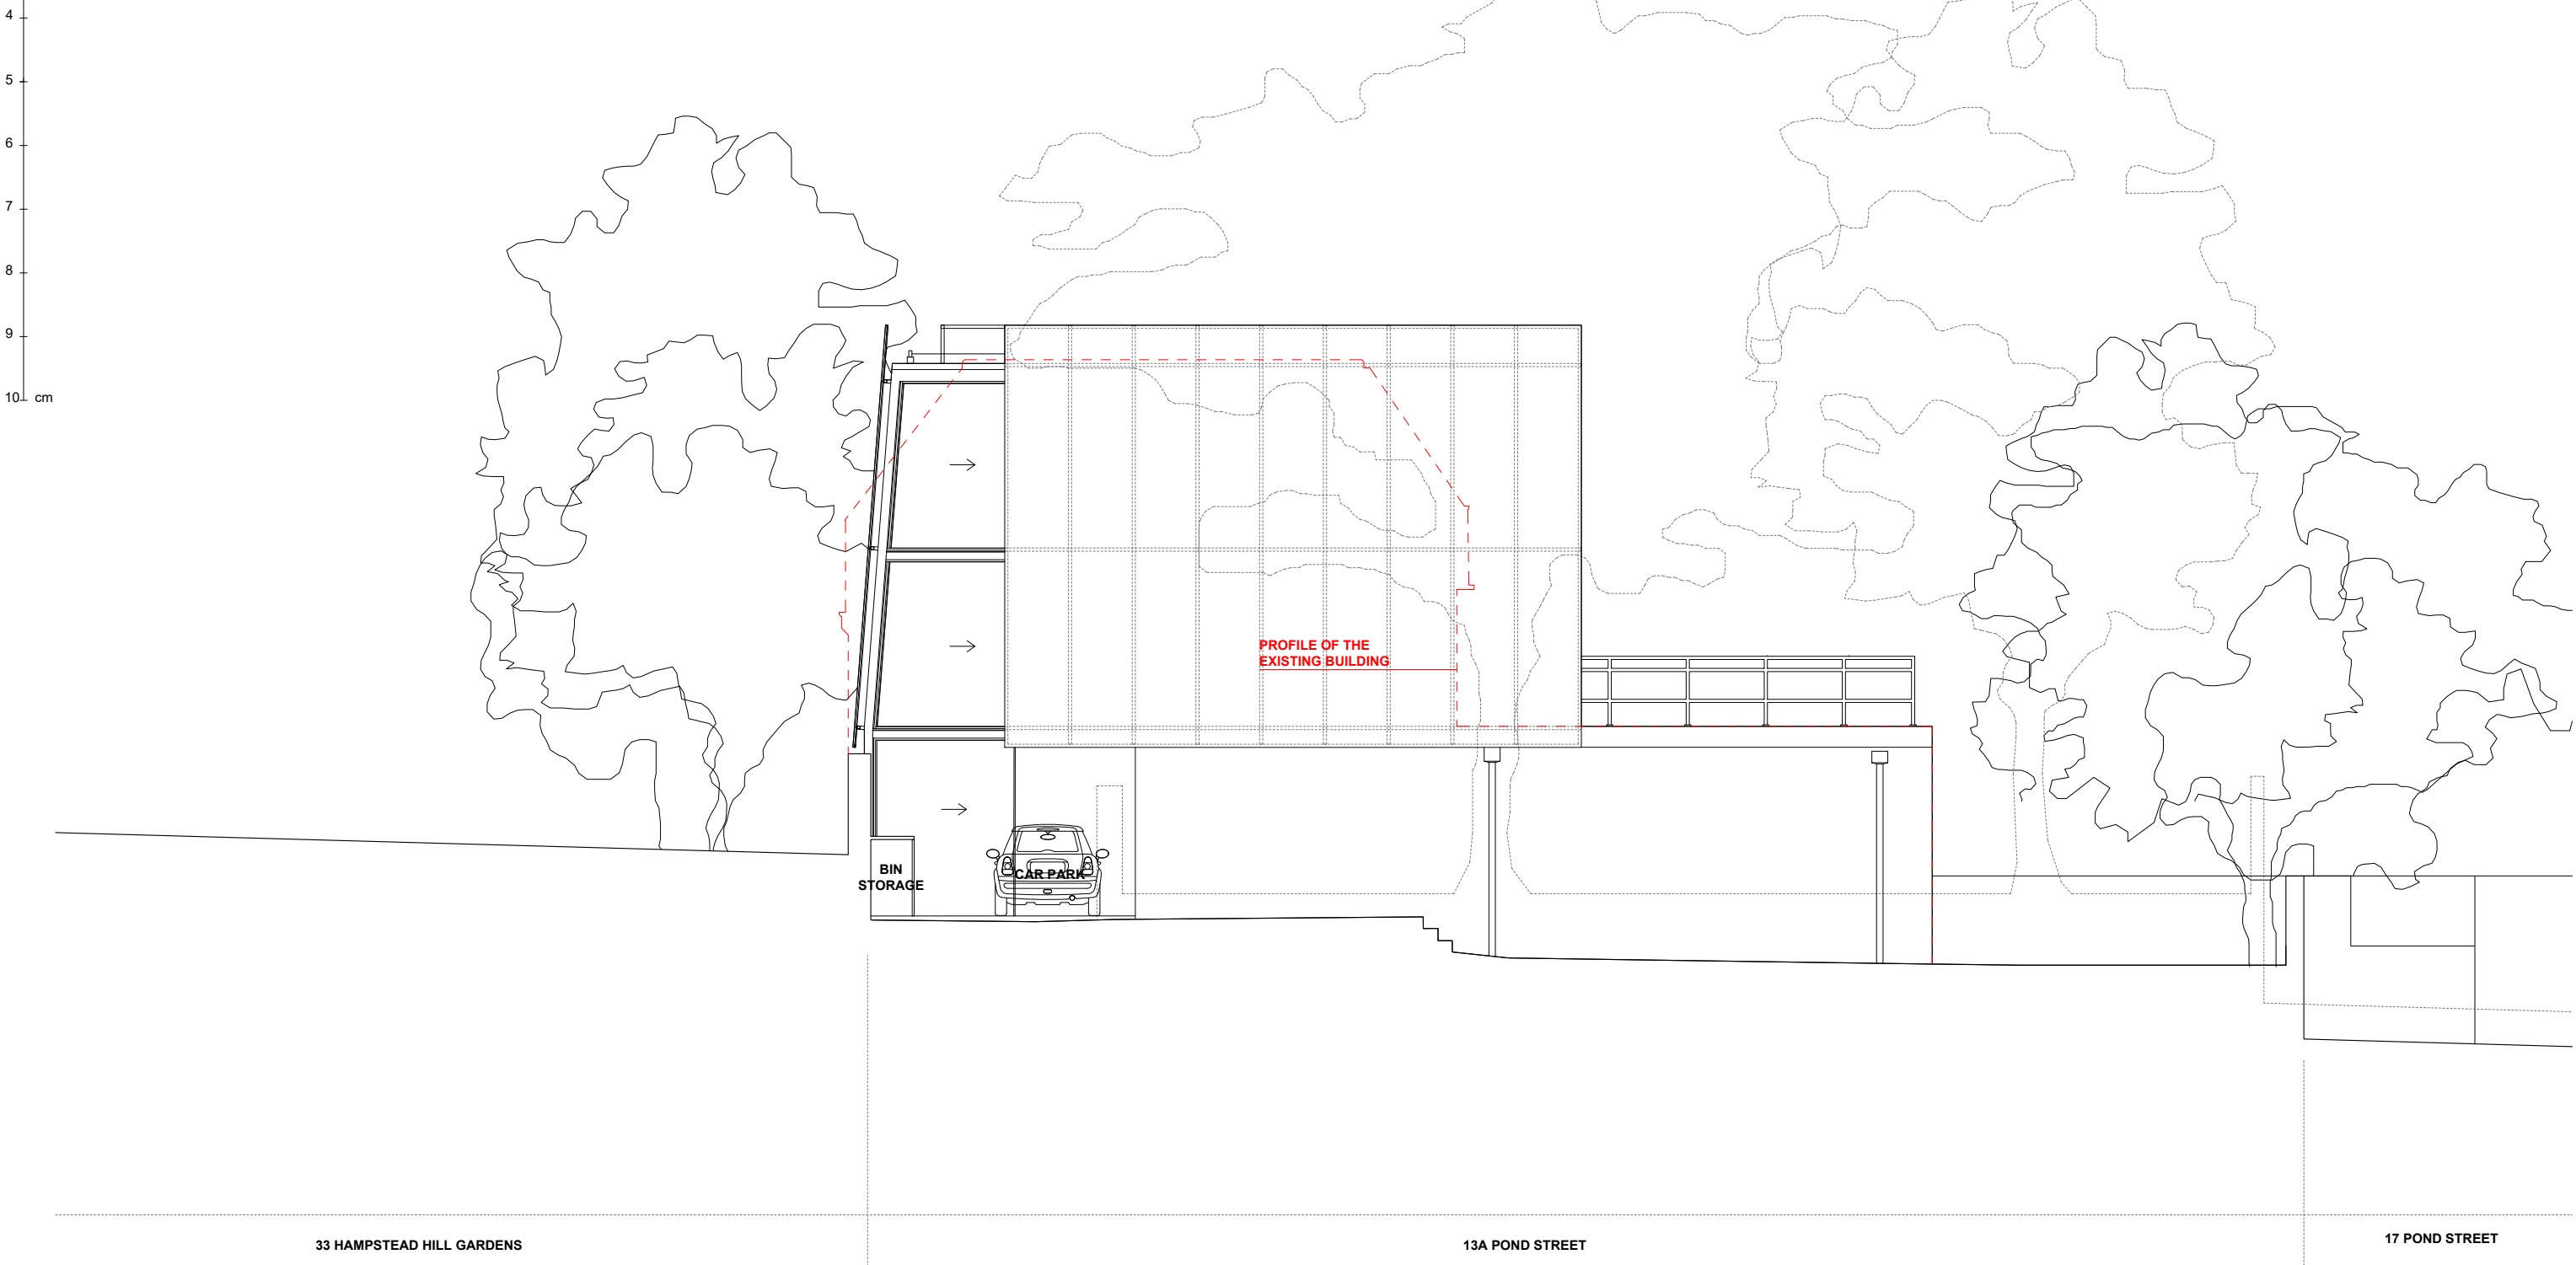


0 1 2 3 4 5 6 7 8 9 10 cm

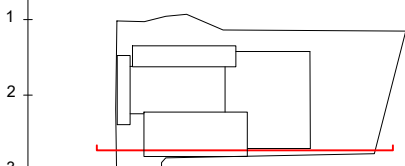

01 Proposed - South Elevation  
1:100 @ A3 / 1:50 @ A1

		Revision	Date	Comments					Drawing Title	Project	Scale 1:50 @ A1 1:100 @ A3	Drawing Number	Revision
		P01	29.11.2016	Minor changes on details					Proposed - South Elevation	201		PLANNING	P03
		P02	27.01.2017	Minor changes according to piling position									
		P03	24.02.2017	Minor changes to add PV panels									
This drawing is copyright. This drawing is the property of Gianni Botsford Architects Ltd. It may not be copied or disclosed to any third party without the permission of Gianni Botsford Architects Ltd.	The contractor shall submit full-size setting out drawings based on information provided in the drawings and specifications to the architect for comment without which manufacture shall not commence.								Client	Date	Drawn By	<b>201 210</b>	
									SPENCER BAYLIN	25.05.2016	HT		
All dimensions are to be checked on site before any work proceeds. Do not scale this drawing but use only figured dimensions. Any errors or omissions are to be reported to the architect immediately.	This drawing is to be read in conjunction with all the relevant consultants' and/or specialists' drawings/documents and any discrepancies or variations are to be notified to the Architect before work commences.								Project	83-84 Benwick St London W1F 8TS, UK T 0044 (0)20 7434 2277 info@giannibotsford.com		<b>Gianni Botsford Architects</b>	
									13A Pond Street, London, NW3 2PN				