


Technical drawing of a mechanical part, showing a top view and a side view. The top view is a rectangle with a width of 10 cm and a height of 3 cm. The side view is a rectangle with a width of 10 cm and a height of 6 cm. A red vertical line indicates a dimension of 3 cm for the top view.

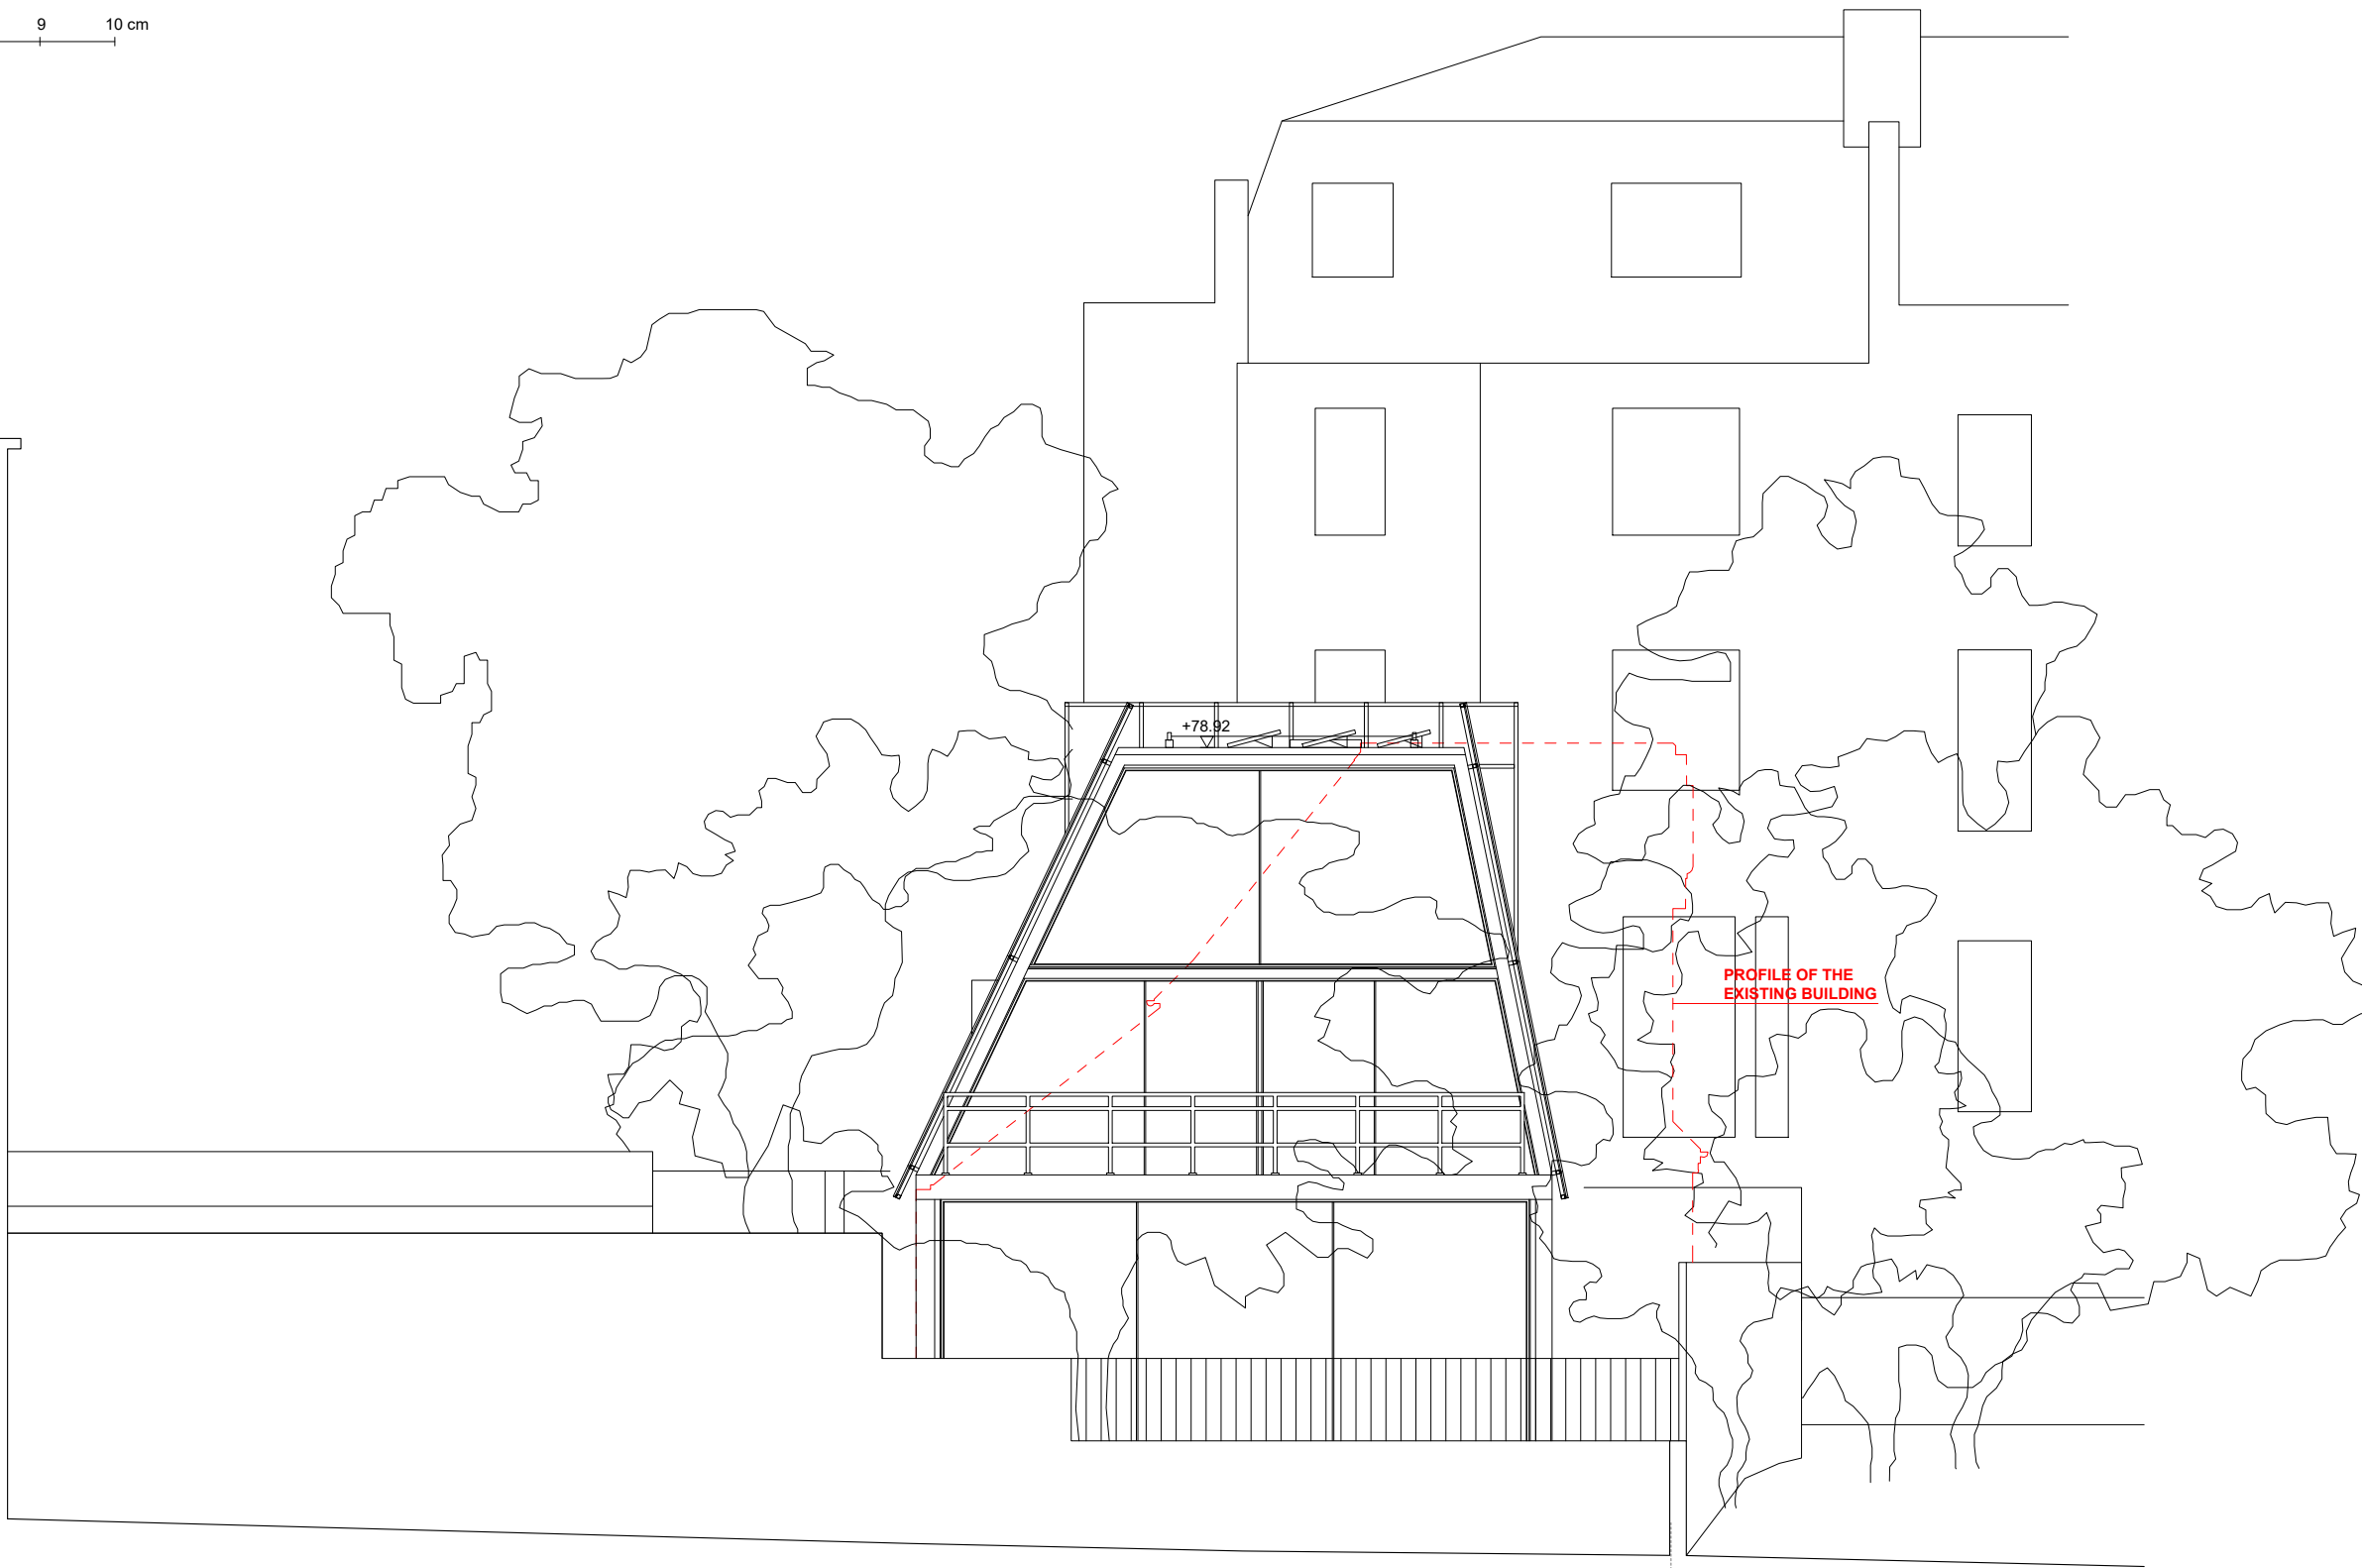

**GARDEN SHARED BY
29, 31 & 33 HAMPSTEAD HILL GARDENS**

1:100 @ A3 / 1:50 @ A1

		Revision	Date	Comments						Drawing Title	Project	Scale 1:50 @ A1 1:100 @ A3	Drawing Number	Revision
		P01	29.11.2016	Minor changes on details						Proposed - East Elevation from Neighbouring Properties	201		PLANNING	P03
		P02	27.01.2017	Minor changes according to piling position										
		P03	24.02.2017	Minor changes to add PV panels										
										Client	Date	Drawn By		
										SPENCER BAYLIN	25.05.2016	HT		201 215
										Project	83-84 Barwick St London W1F 8TS, UK T 0044 (0)20 7434 2277 info@giannibotsford.com			Gianni Botsford Architects
										13A Pond Street, London, NW3 2PN				