



1 Ground Floor Plan - Survey 2017 020 Scale 1:50@A1 / 1:100@A3

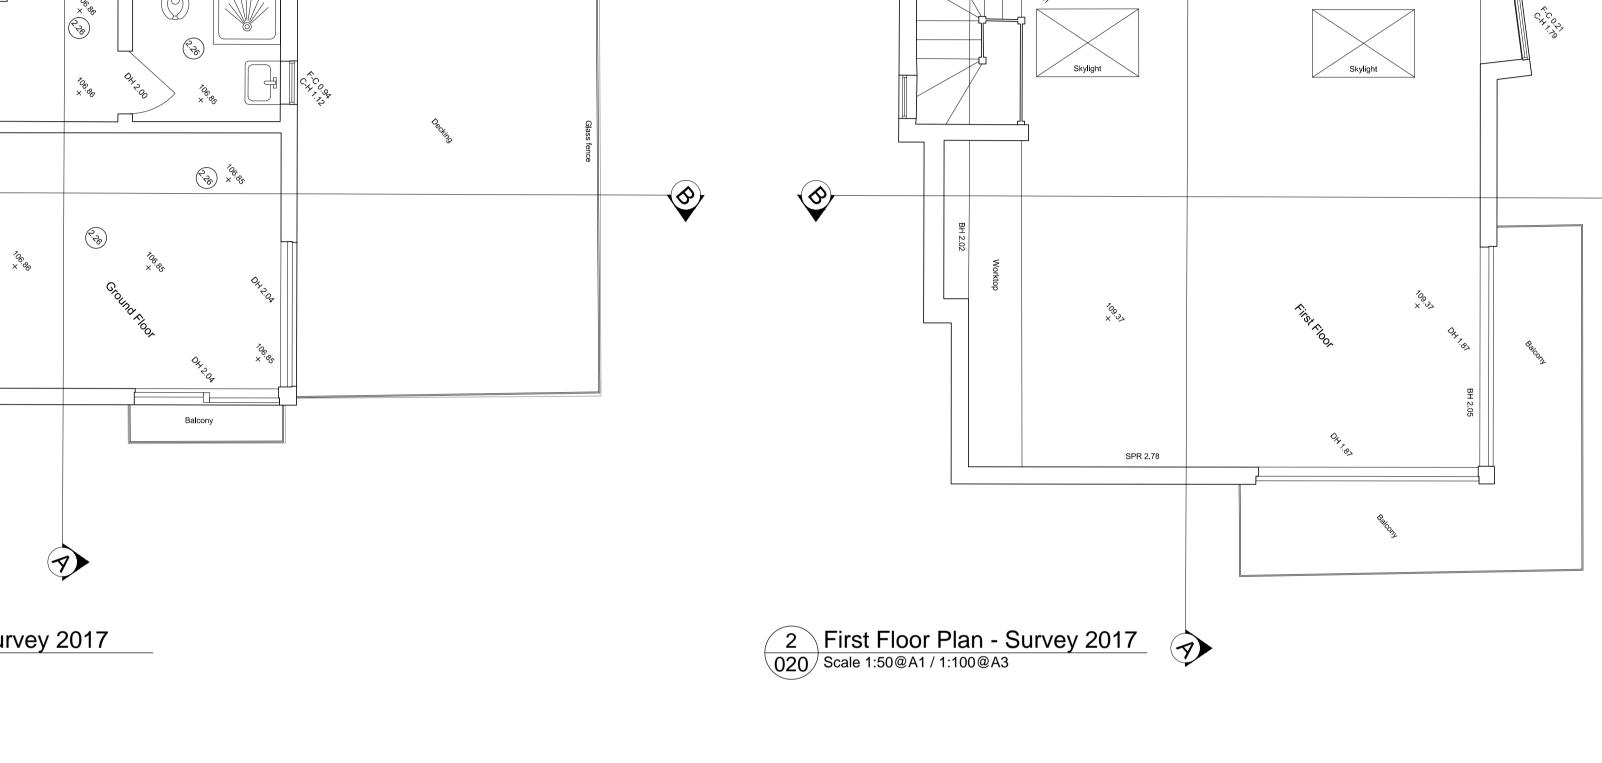


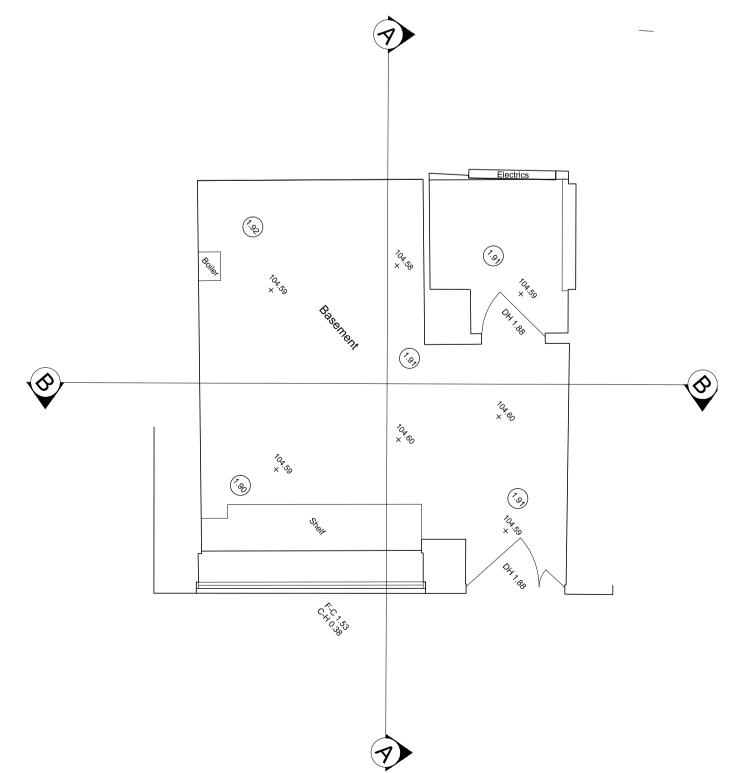

4 Lower Ground Floor Plan - Survey 2017
O20 Scale 1:50@A1 / 1:100@A3

GENERAL NOTES

1. THIS DRAWING IS THE PROPERTY OF LXA, PO BOX NO: 283639, DUBAI. IT IS FORBIDDEN TO PRODUCE ITS CONTENTS IN ANY FORM, EXCEPT FOR THE INTENDED PURPOSE
2. THIS DRAWING IS NOT TO BE SCALED. THE DIMENSIONS ARE IN MILLIMETERS UNLESS OTHERWISE SPECIFIED
3. ANY DISCREPENCIES ARE TO BE BROUGHT TO THE ATTN OF LXA AND RESOLVED BEFORE THE COMMENCEMENT OF ANY WORK
4. THIS DRAWING IS TO BE READ IN CONJUNCTION WITH RELEVANT DETAIL DRAWINGS AS MENTIONED IN THE DRAWING
5. CONTRACTOR TO CONSTRUCT A MOCKUP FOR APPROVAL OF FINISHES & DETAILS, AND GET A SIGN OFF FROM CLIENTS & ARCHITECTS
6. THIS DRAWING TO BE READ IN TANDEM WITH THE DETAILS/SCHEDULES/SPECIFICATIONS AS REQUIRED

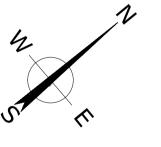



LXA London Hatfield House 52-54 Stamford Street London, SE1 9LX

East Heath Road - The Tree House Floor Plans - Survey 2017

Foley House - Garden Studio Hampstead, London

Annette & Nick Mason

30/08/2017