


NOTES

Copyright of this drawing is owned solely by ADS Design & Brand Development Ltd. This drawing is a confidential document and its use is restricted to the project for which it was created. It is not to be reproduced, copied, or distributed in any form without the prior written consent of ADS Design & Brand Development Ltd. The drawing is to be used for information only and is not to be used for construction or any other purpose without the prior written consent of ADS Design & Brand Development Ltd. The drawing is to be used for information only and is not to be used for construction or any other purpose without the prior written consent of ADS Design & Brand Development Ltd.

1. All dimensions should be checked on site prior to commencement of work or associated manufacturing.

2. This drawing should be read in conjunction with relevant specifications and documentation to ensure that the design is fully understood and that all requirements are met. Information and reporting discrepancies to ADS Design prior to commencement of work.

3. The contractor is responsible for ensuring that all works comply with local authority requirements and national regulations.

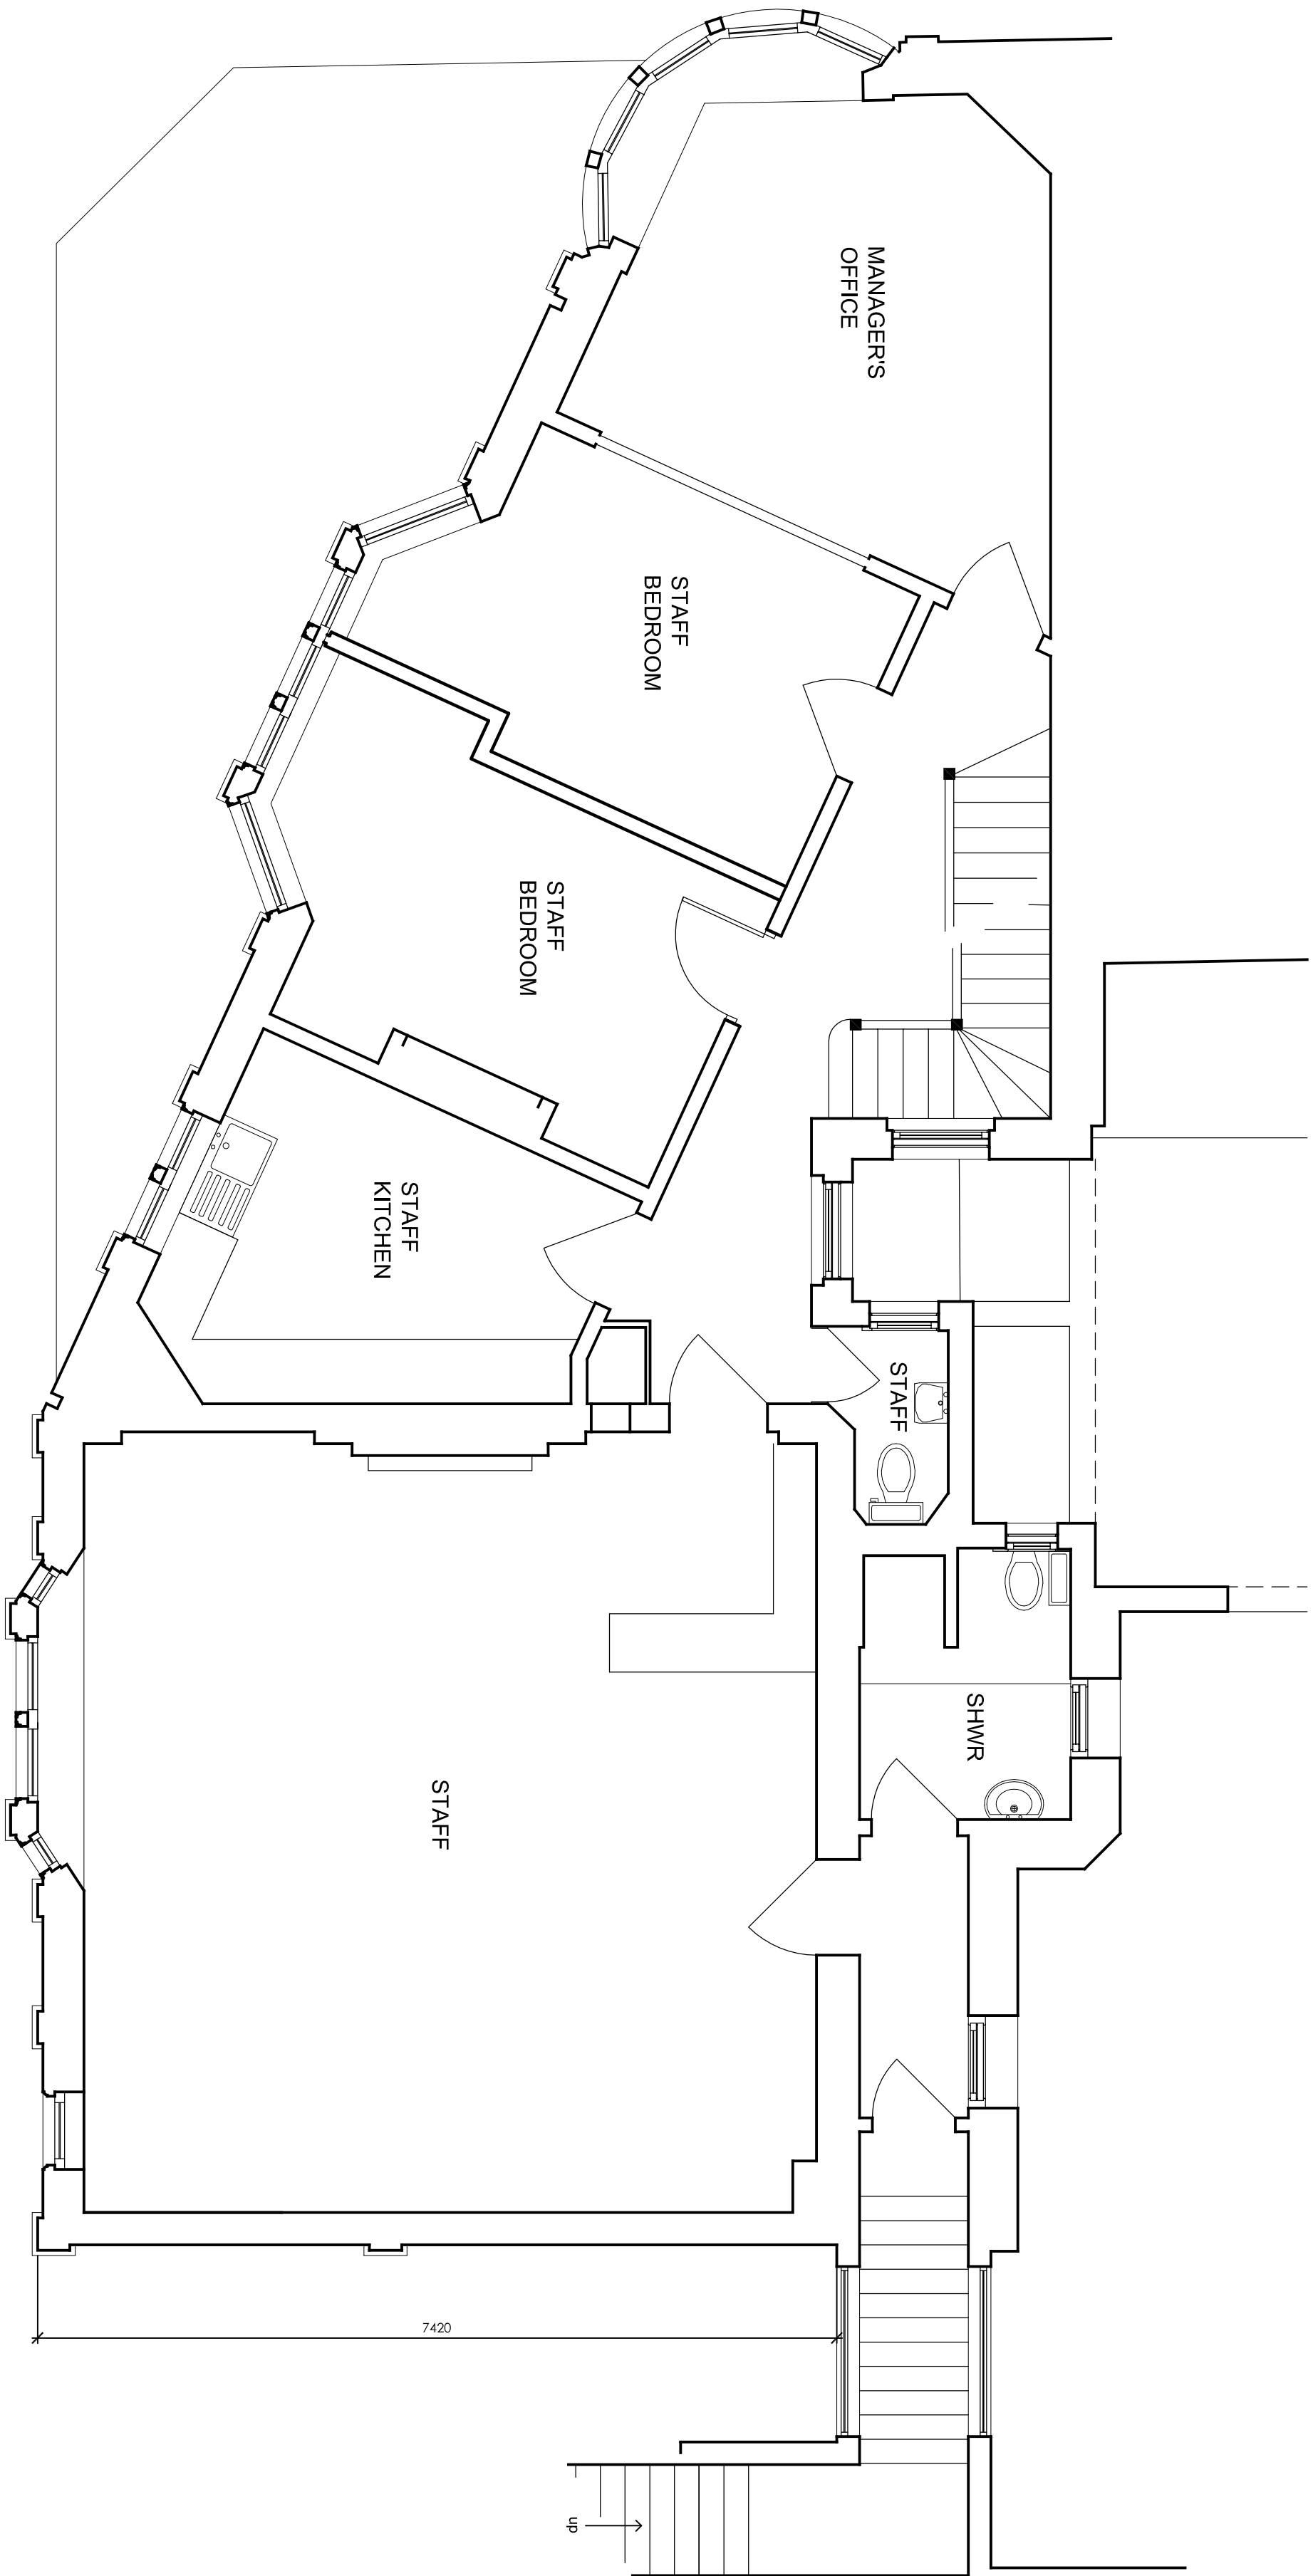

ADSDESIGN

INTERIORS • ARCHITECTURE

ADS DESIGN & BRAND DEVELOPMENT Ltd  
King John's Gallery, King John's Island, Mythe Road,  
Tewkesbury, GL20 8EB  
Tel: +44 (0) 1684 870 870 Fax: +44 (0) 1684 878 202  
email: info@ads-design.co.uk

CLIENT  
Greene King

PROJECT  
The Assembly House,  
292-294 Kenish Town Road,  
London, NW5 2TG.

DRAWING TITLE  
First Floor Plan  
as Existing

|                         |               |       |      |
|-------------------------|---------------|-------|------|
| SCALE                   | 1:50          | SHEET | A1   |
| DATE                    | February 2014 | DRAWN | A.L. |
| TICK & DATE IF RELEVANT |               |       |      |