

Drawing Number:

72CB/OS

IMPORTANT NOTES

ALL DIMENSIONS MUST BE
CHECKED ON SITE AND NOT
SCALED FROM THIS
DRAWING.

STRICTLY FOR
PLANNING PURPOSES ONLY.
NOT VALID FOR
ARCHITECTURAL,
ENGINEERING, SURVEYING OR
ANY OTHER PURPOSES.

ALL DETAILS SUBJECT TO
CHANGES SUBJECT TO
ENGINEERING & LOCAL
AUTHORITY REQUIREMENTS.

APPLICANTS MUST
CONSULT PLANNING AND
BUILDING AUTHORITY
REGARDING ANY CHANGES


SITE ADDRESS

72 CRICKLEWOOD BWAY
CRICKLEWOOD
LONDON
NW2 3EP


PROPOSAL

ERECTION OF A MANSARD
EXTENSION TO FORM NEW
FLAT AND ASSOCIATED
ALTERATIONS


1:1250 - A3 PAPER

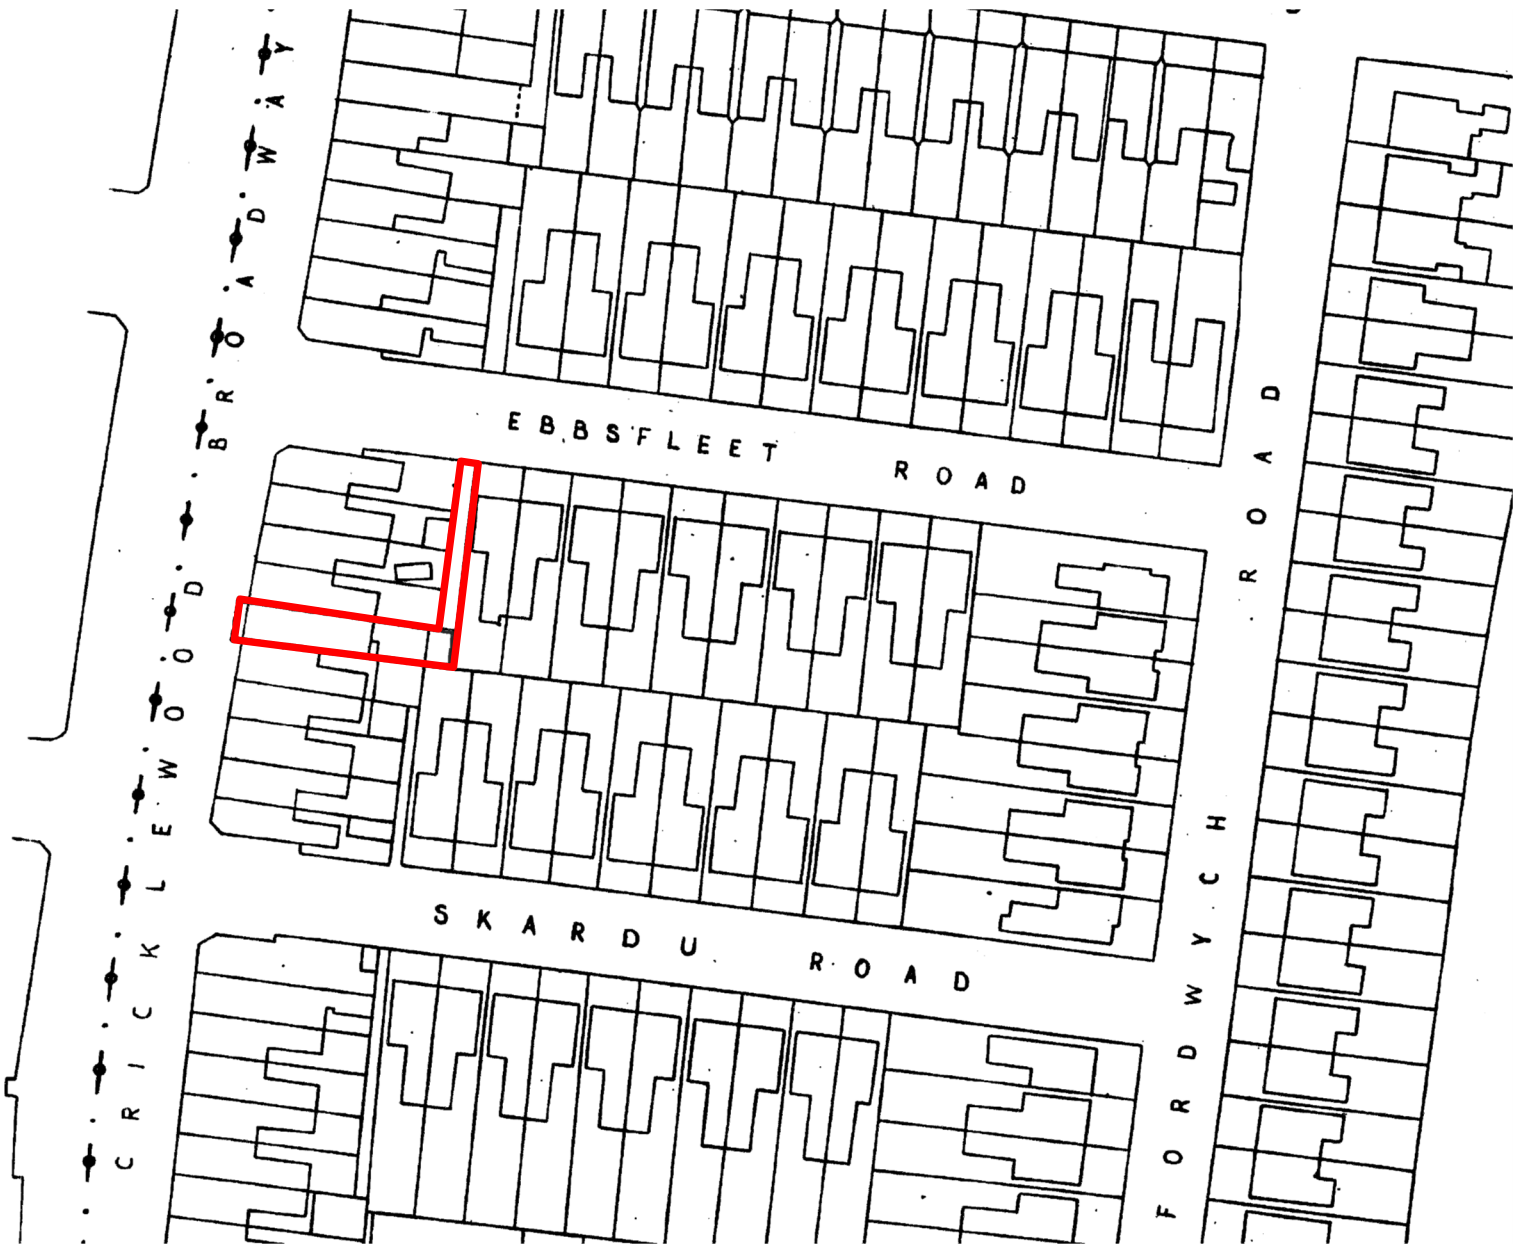


SITE PLAN

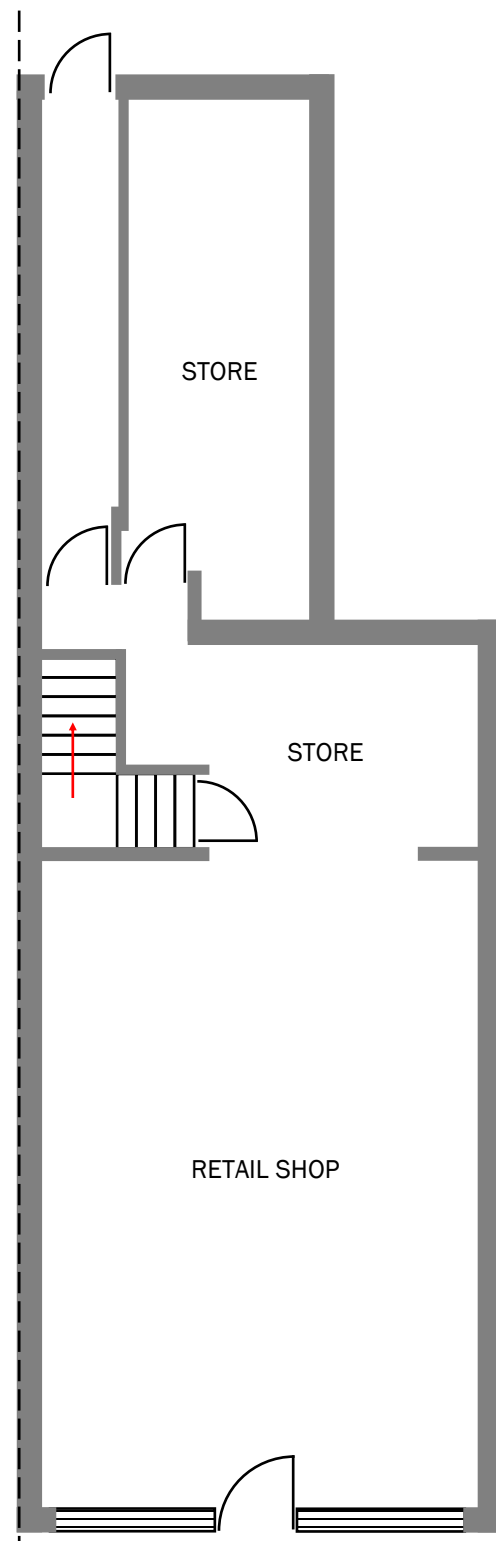

EXISTING GROUND FLOOR

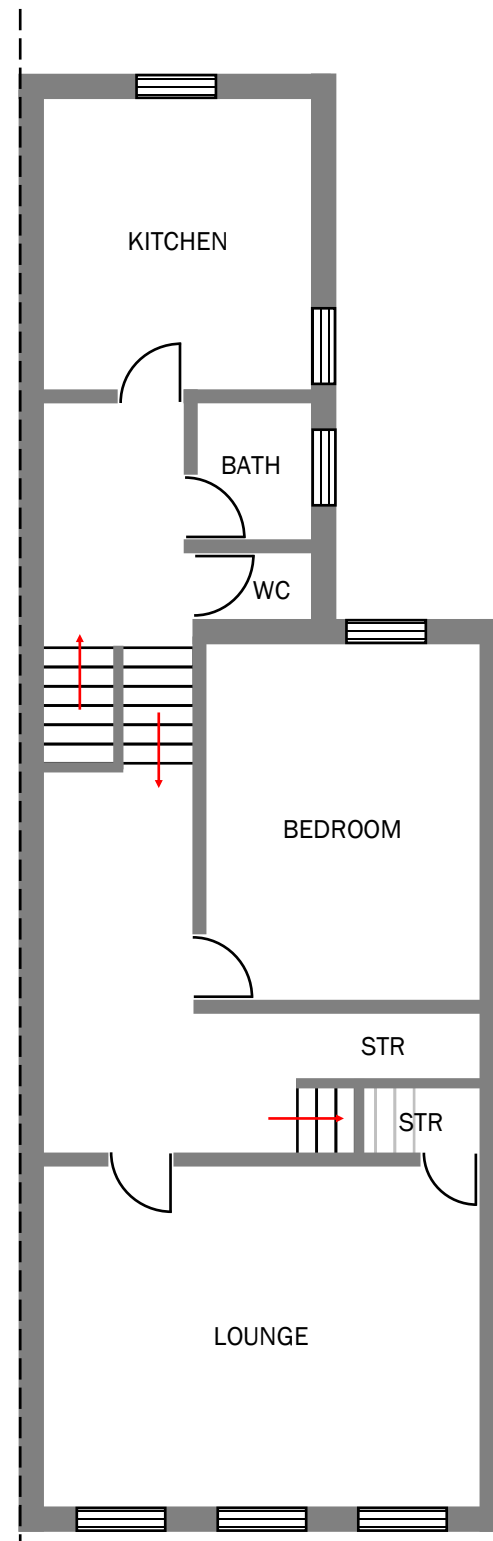

EXISTING FIRST FLOOR

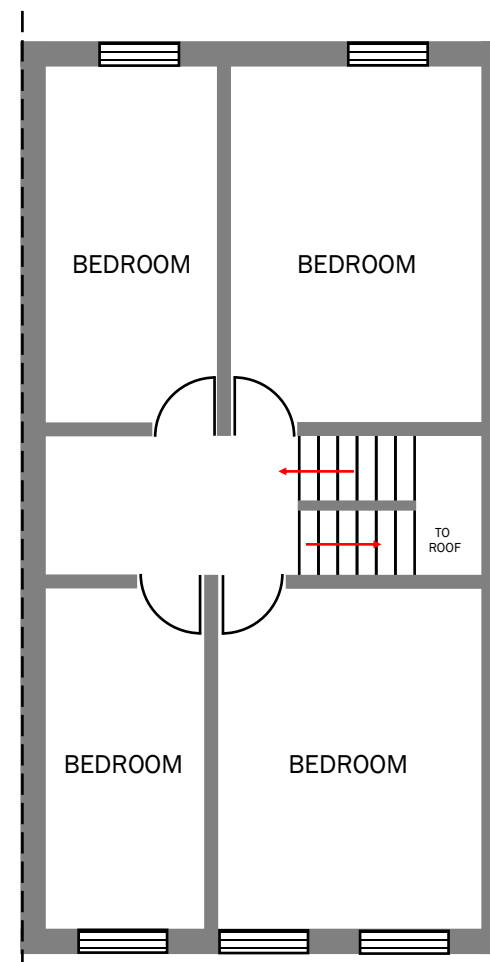

EXISTING SECOND FLOOR

Drawing Number:

72CB/01

IMPORTANT NOTES

ALL DIMENSIONS MUST BE CHECKED ON SITE AND NOT SCALED FROM THIS DRAWING.

STRICTLY FOR PLANNING PURPOSES ONLY. NOT VALID FOR ARCHITECTURAL, ENGINEERING, SURVEYING OR ANY OTHER PURPOSES.

ALL DETAILS SUBJECT TO CHANGES SUBJECT TO ENGINEERING & LOCAL AUTHORITY REQUIREMENTS.

APPLICANTS MUST CONSULT PLANNING AND BUILDING AUTHORITY REGARDING ANY CHANGES


SITE ADDRESS

**72 CRICKLEWOOD BWAY
CRICKLEWOOD
LONDON
NW2 3EP**


PROPOSAL

**ERECTION OF A MANSARD
EXTENSION TO FORM NEW
FLAT AND ASSOCIATED
ALTERATIONS**


1:100 - A3 PAPER

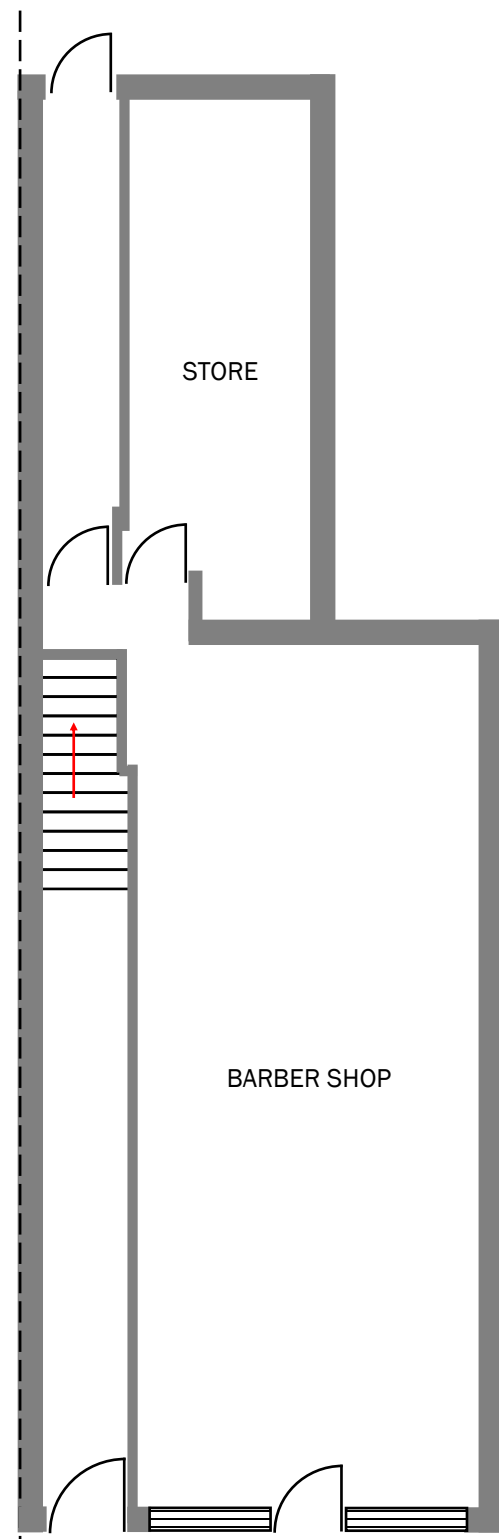


PROPOSED GROUND FLOOR

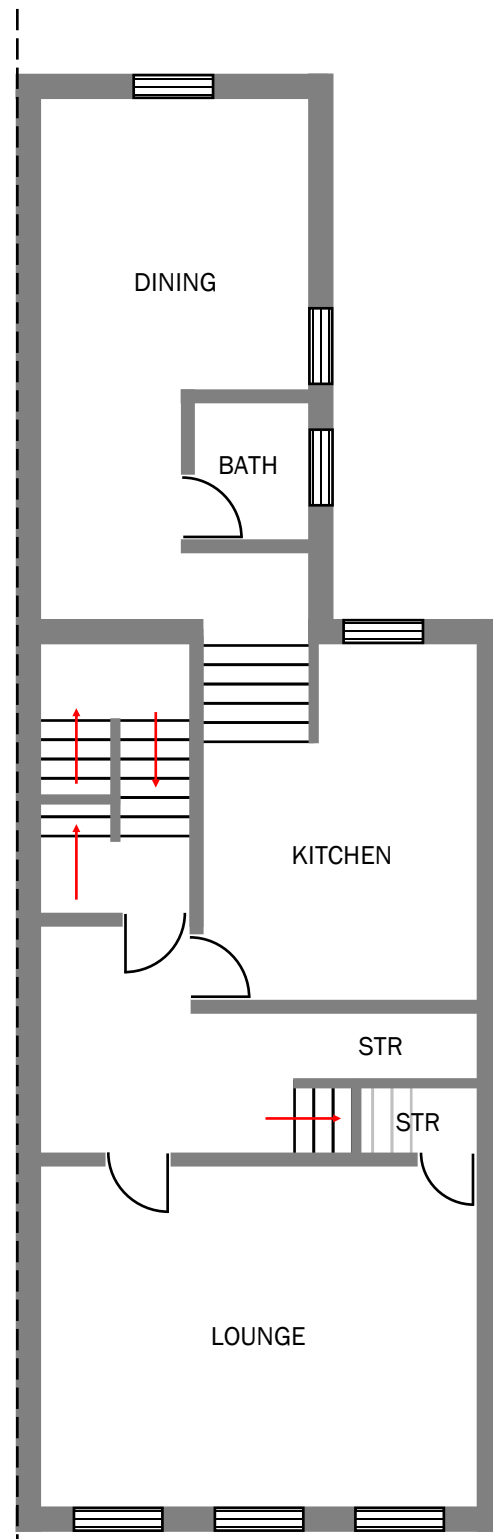

PROPOSED FIRST FLOOR

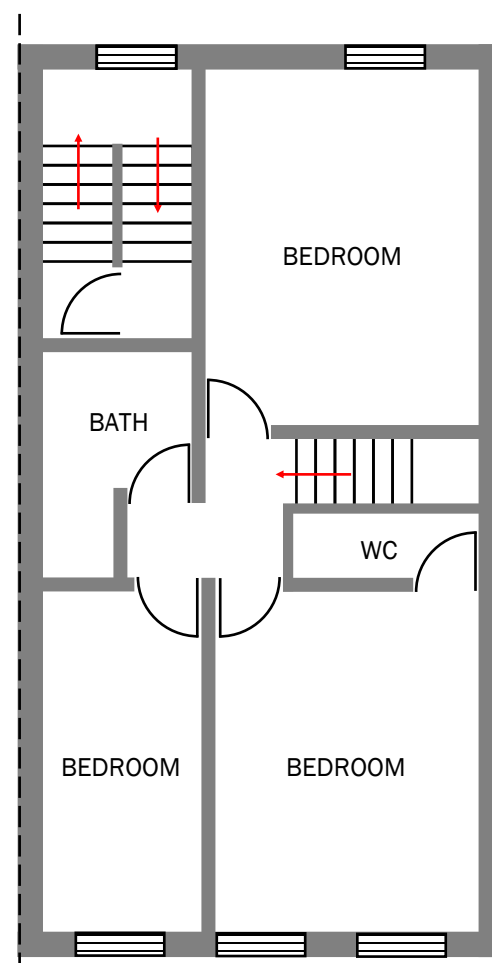

PROPOSED SECOND FLOOR

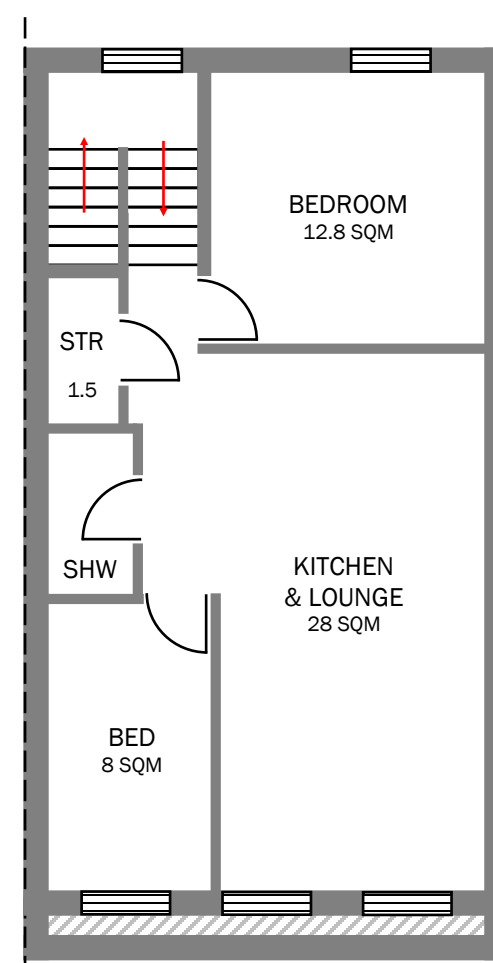

PROPOSED THIRD FLOOR

Drawing Number:

72CB/02

IMPORTANT NOTES

ALL DIMENSIONS MUST BE CHECKED ON SITE AND NOT SCALED FROM THIS DRAWING.

STRICTLY FOR PLANNING PURPOSES ONLY. NOT VALID FOR ARCHITECTURAL, ENGINEERING, SURVEYING OR ANY OTHER PURPOSES.

ALL DETAILS SUBJECT TO CHANGES SUBJECT TO ENGINEERING & LOCAL AUTHORITY REQUIREMENTS.

APPLICANTS MUST CONSULT PLANNING AND BUILDING AUTHORITY REGARDING ANY CHANGES


SITE ADDRESS

**72 CRICKLEWOOD BWAY
CRICKLEWOOD
LONDON
NW2 3EP**


PROPOSAL

**ERECTION OF A MANSARD
EXTENSION TO FORM NEW
FLAT AND ASSOCIATED
ALTERATIONS**


1:100 - A3 PAPER

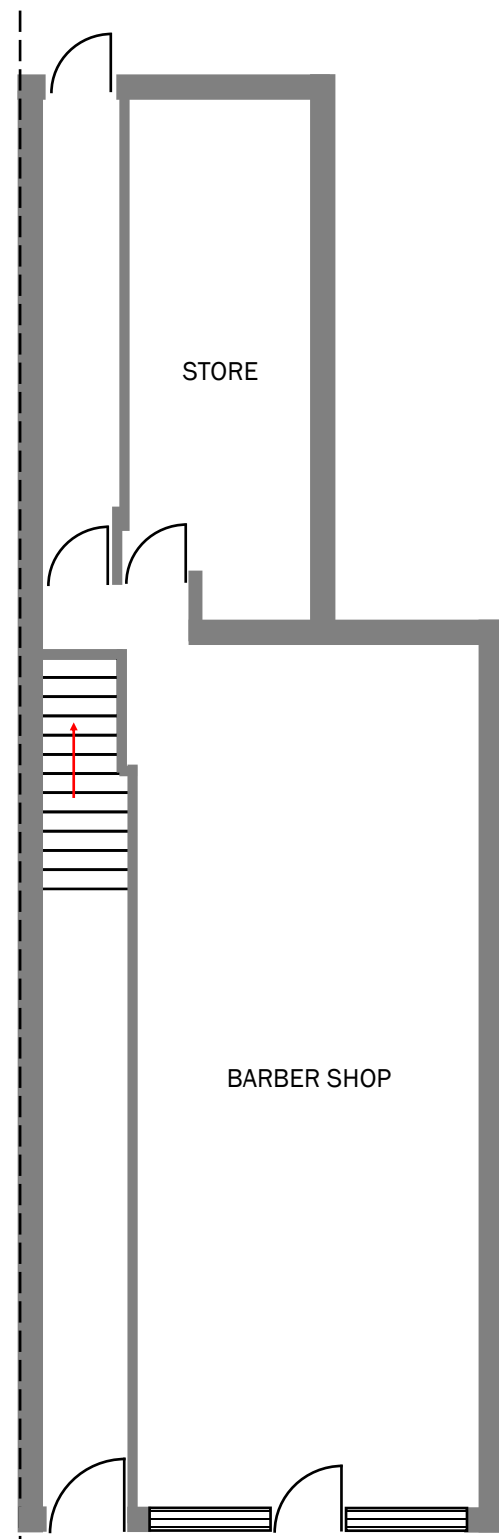


PROPOSED GROUND FLOOR

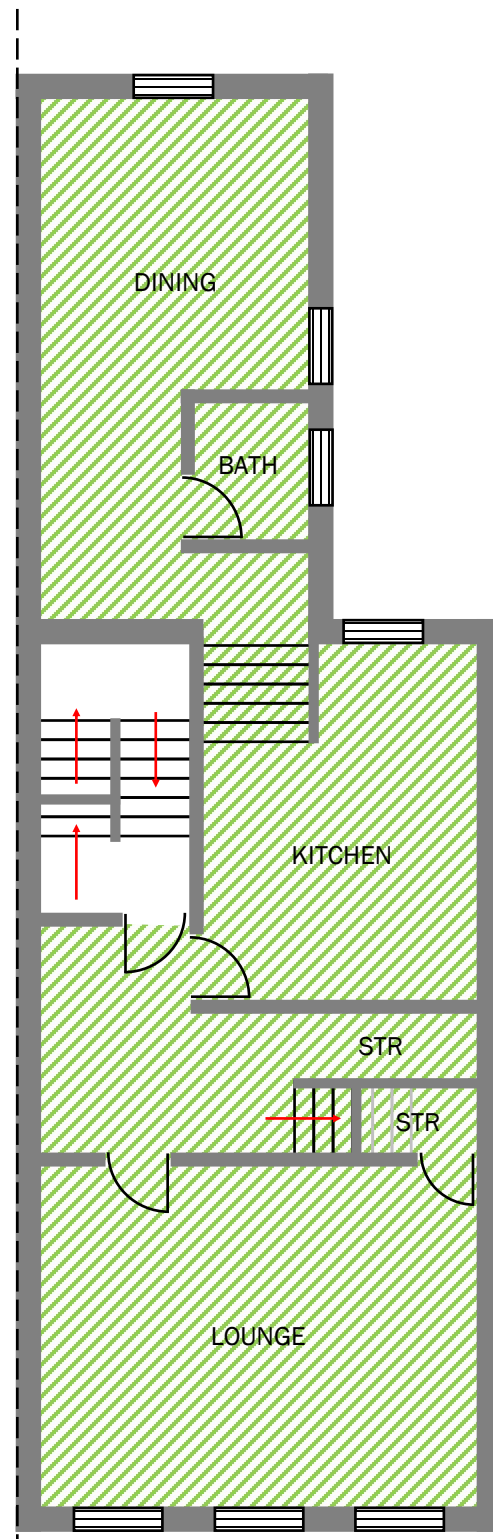

PROPOSED FIRST FLOOR

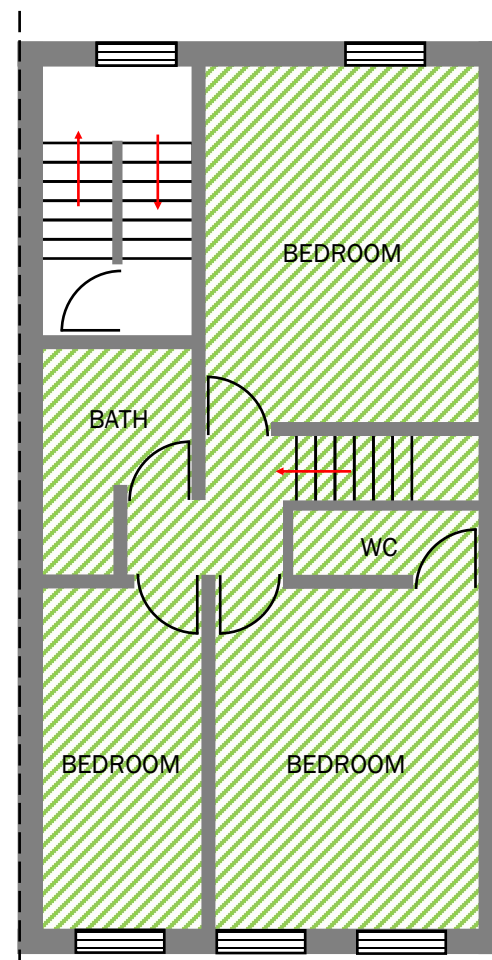

PROPOSED SECOND FLOOR

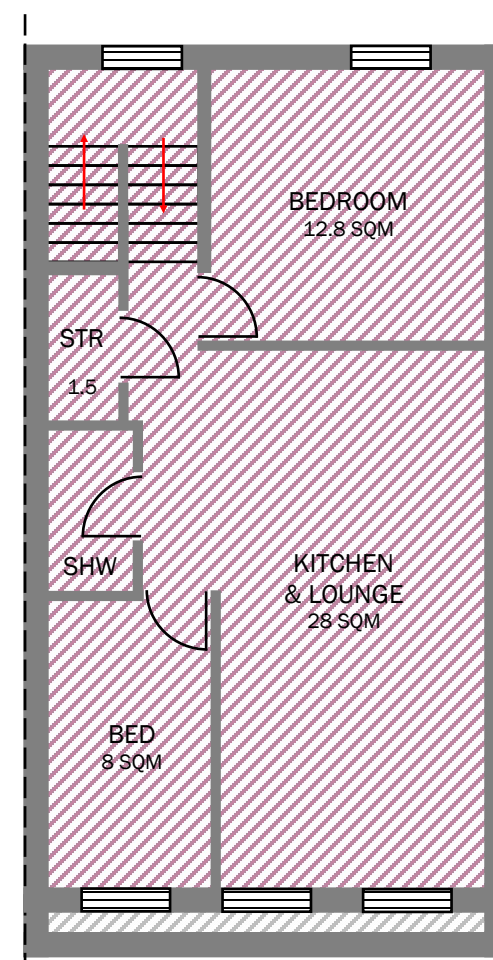

PROPOSED THIRD FLOOR FLAT

62.1 SQM

Drawing Number:

72CB/03

IMPORTANT NOTES

ALL DIMENSIONS MUST BE CHECKED ON SITE AND NOT SCALED FROM THIS DRAWING.

STRICTLY FOR PLANNING PURPOSES ONLY. NOT VALID FOR ARCHITECTURAL, ENGINEERING, SURVEYING OR ANY OTHER PURPOSES.

ALL DETAILS SUBJECT TO CHANGES SUBJECT TO ENGINEERING & LOCAL AUTHORITY REQUIREMENTS.

APPLICANTS MUST CONSULT PLANNING AND BUILDING AUTHORITY REGARDING ANY CHANGES

SITE ADDRESS

72 CRICKLEWOOD BWAY
CRICKLEWOOD
LONDON
NW2 3EP

PROPOSAL

ERECTION OF A MANSARD
EXTENSION TO FORM NEW
FLAT AND ASSOCIATED
ALTERATIONS

1:100 - A3 PAPER

Drawing Number:

72CB/04

IMPORTANT NOTES

ALL DIMENSIONS MUST BE
CHECKED ON SITE AND NOT
SCALED FROM THIS
DRAWING.

STRICTLY FOR
PLANNING PURPOSES ONLY.
NOT VALID FOR
ARCHITECTURAL,
ENGINEERING, SURVEYING OR
ANY OTHER PURPOSES.

ALL DETAILS SUBJECT TO
CHANGES SUBJECT TO
ENGINEERING & LOCAL
AUTHORITY REQUIREMENTS.

APPLICANTS MUST
CONSULT PLANNING AND
BUILDING AUTHORITY
REGARDING ANY CHANGES


SITE ADDRESS

72 CRICKLEWOOD BWAY
CRICKLEWOOD
LONDON
NW2 3EP


PROPOSAL

ERECTION OF A MANSARD
EXTENSION TO FORM NEW
FLAT AND ASSOCIATED
ALTERATIONS

1:100 - A3 PAPER

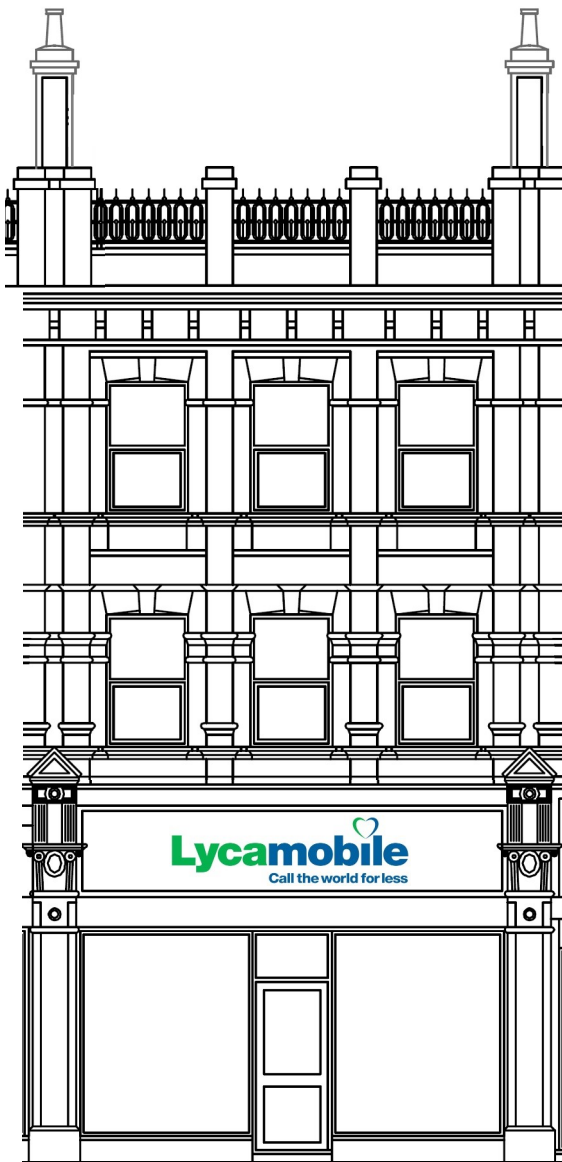

EXISTING FRONT ELEVATION

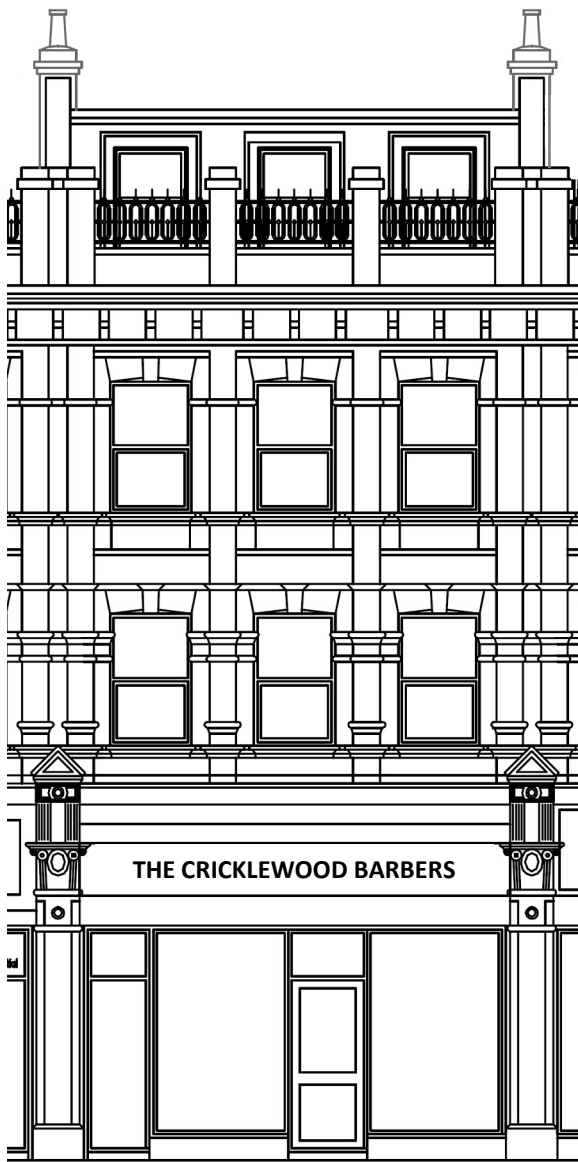

PROPOSED FRONT ELEVATION

Drawing Number:

72CB/05

IMPORTANT NOTES

ALL DIMENSIONS MUST BE
CHECKED ON SITE AND NOT
SCALED FROM THIS
DRAWING.

STRICTLY FOR
PLANNING PURPOSES ONLY.
NOT VALID FOR
ARCHITECTURAL,
ENGINEERING, SURVEYING OR
ANY OTHER PURPOSES.

ALL DETAILS SUBJECT TO
CHANGES SUBJECT TO
ENGINEERING & LOCAL
AUTHORITY REQUIREMENTS.

APPLICANTS MUST
CONSULT PLANNING AND
BUILDING AUTHORITY
REGARDING ANY CHANGES


SITE ADDRESS

72 CRICKLEWOOD BWAY
CRICKLEWOOD
LONDON
NW2 3EP


PROPOSAL

ERECTION OF A MANSARD
EXTENSION TO FORM NEW
FLAT AND ASSOCIATED
ALTERATIONS


1:100 - A3 PAPER

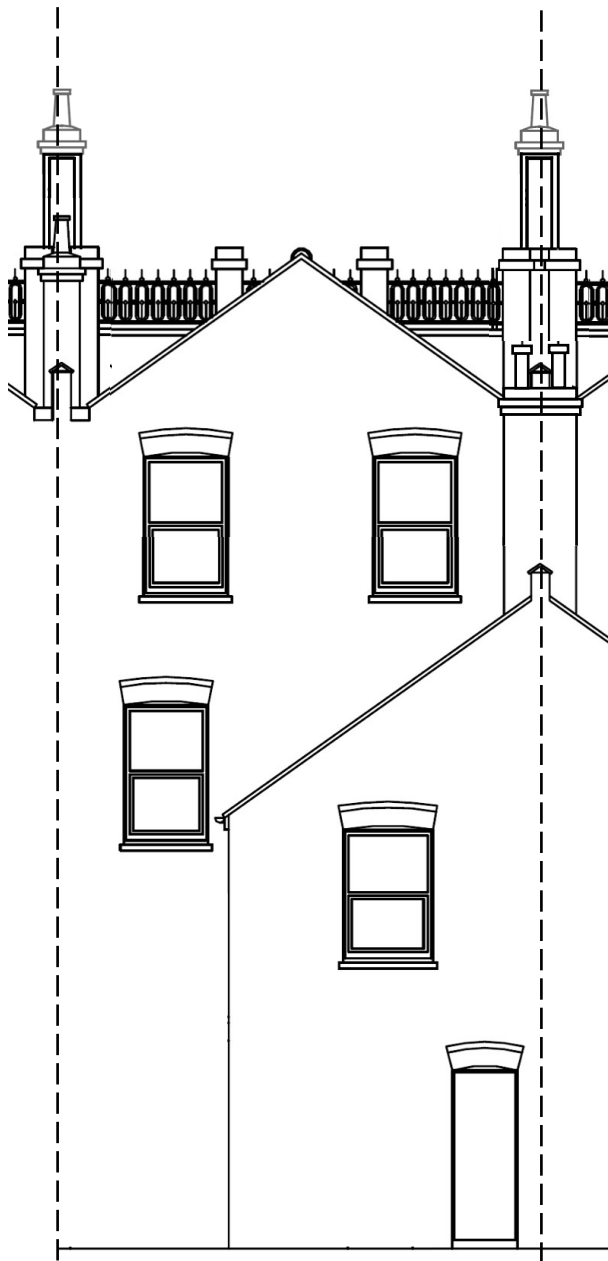

EXISTING REAR ELEVATION

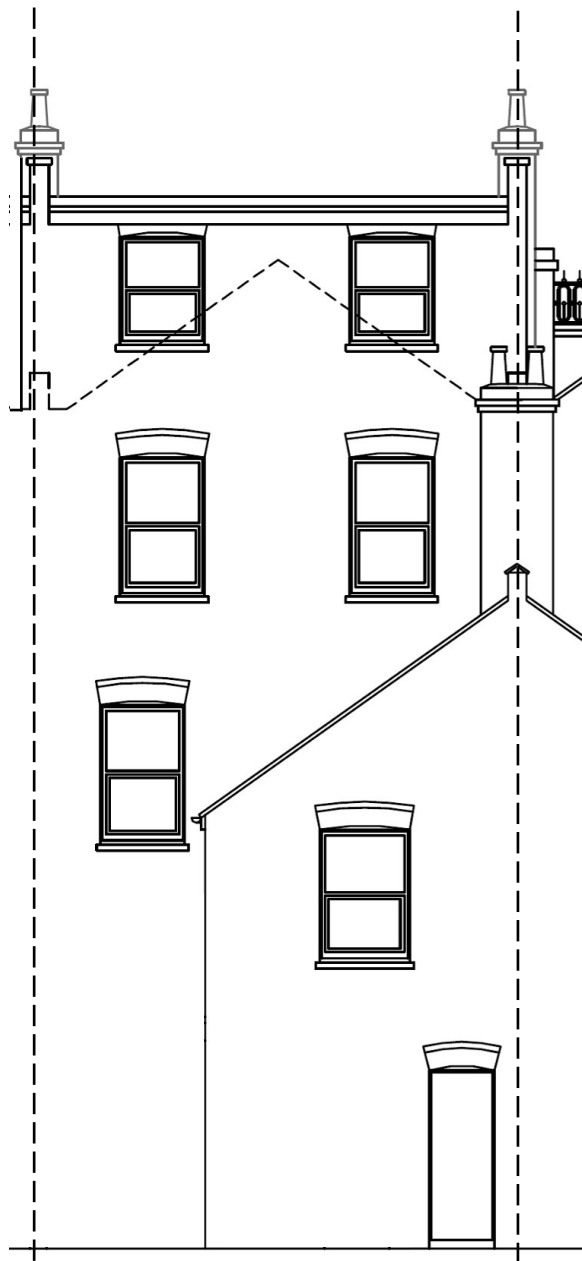

PROPOSED REAR ELEVATION

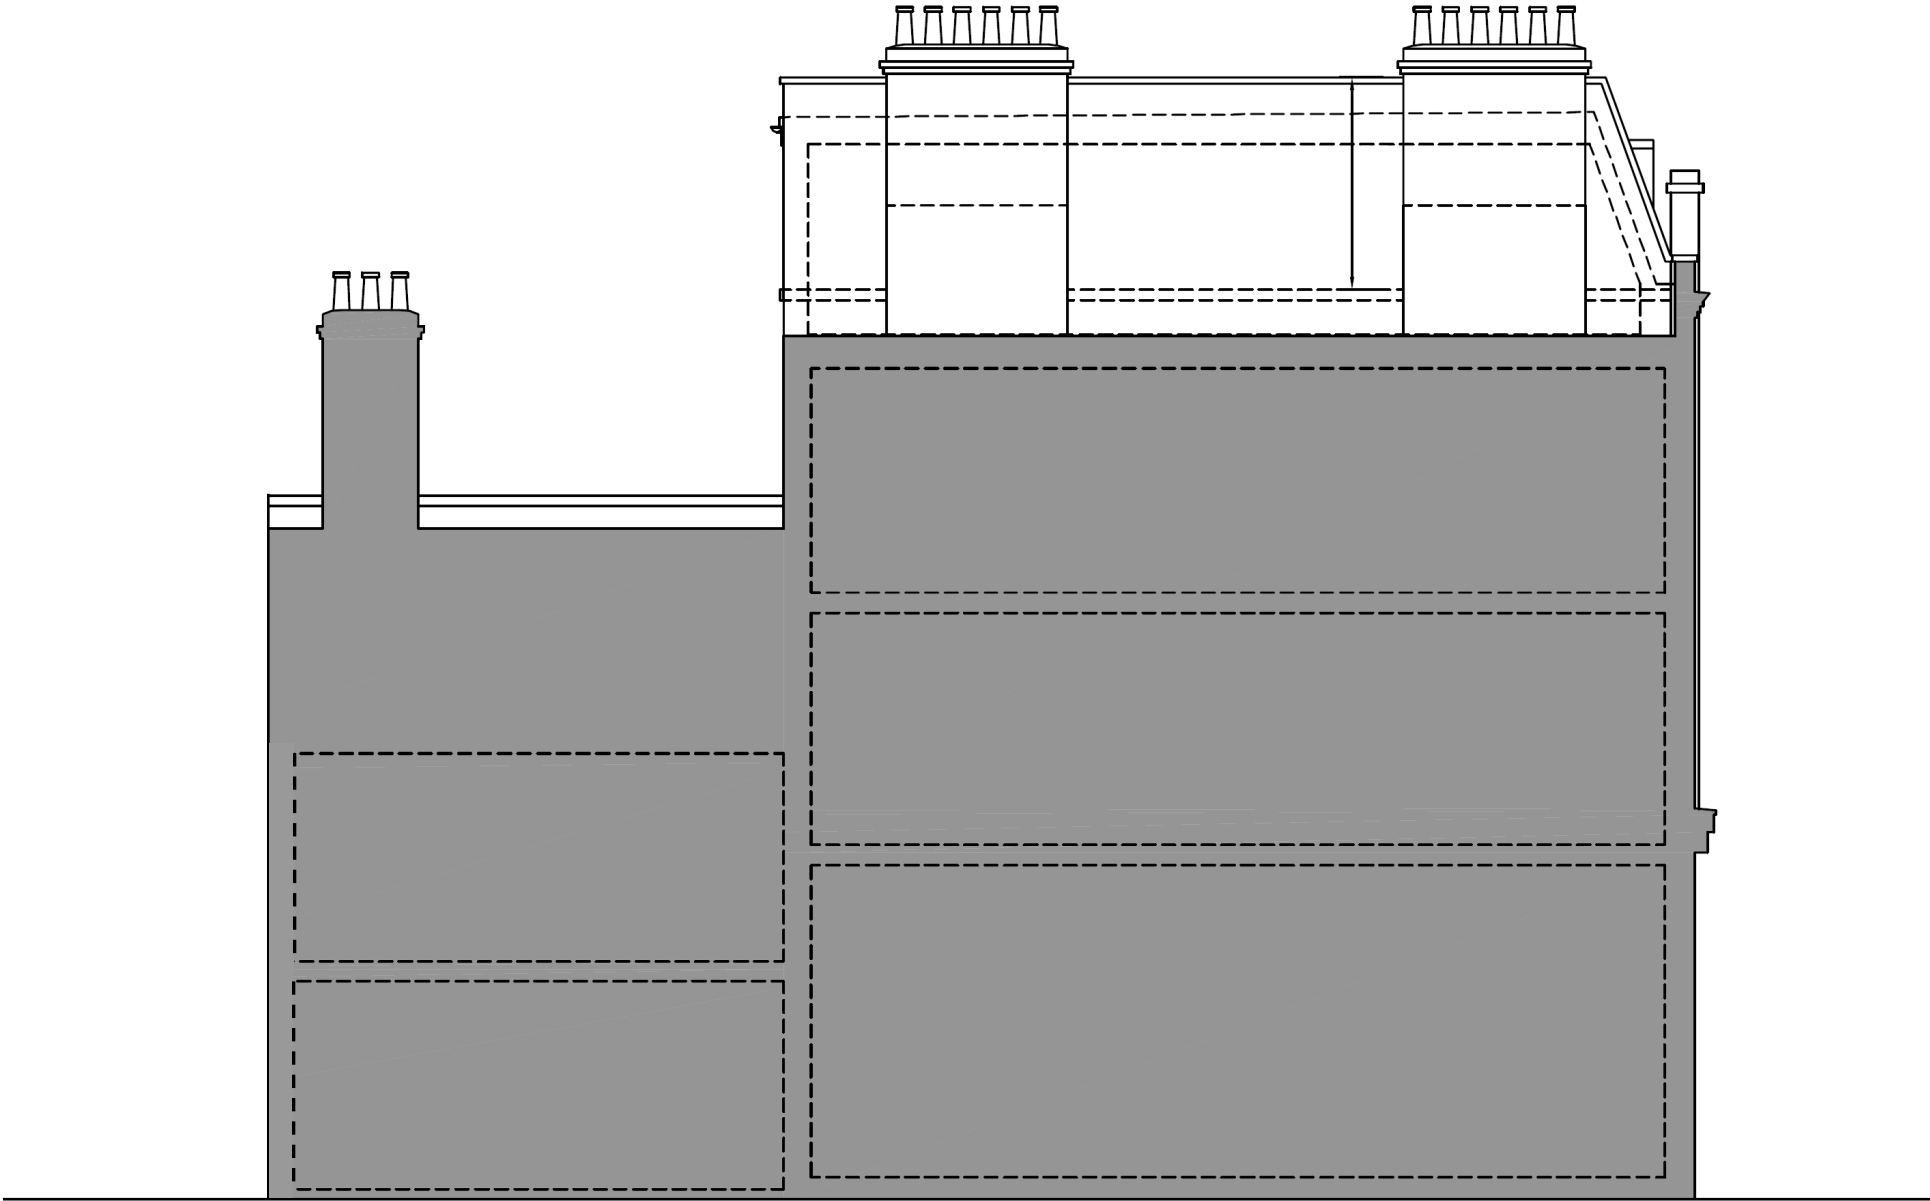

EXISTING/PROPOSED FLANK PROFILE

Drawing Number:

72CB/06

IMPORTANT NOTES

ALL DIMENSIONS MUST BE CHECKED ON SITE AND NOT SCALED FROM THIS DRAWING.

STRICTLY FOR PLANNING PURPOSES ONLY. NOT VALID FOR ARCHITECTURAL, ENGINEERING, SURVEYING OR ANY OTHER PURPOSES.

ALL DETAILS SUBJECT TO CHANGES SUBJECT TO ENGINEERING & LOCAL AUTHORITY REQUIREMENTS.

APPLICANTS MUST CONSULT PLANNING AND BUILDING AUTHORITY REGARDING ANY CHANGES

SITE ADDRESS

72 CRICKLEWOOD BWAY
CRICKLEWOOD
LONDON
NW2 3EP

PROPOSAL

ERECTION OF A MANSARD
EXTENSION TO FORM NEW
FLAT AND ASSOCIATED
ALTERATIONS

1:100 - A3 PAPER

Drawing Number:

72CB/07

IMPORTANT NOTES

ALL DIMENSIONS MUST BE
CHECKED ON SITE AND NOT
SCALED FROM THIS
DRAWING.

STRICTLY FOR
PLANNING PURPOSES ONLY.
NOT VALID FOR
ARCHITECTURAL,
ENGINEERING, SURVEYING OR
ANY OTHER PURPOSES.

ALL DETAILS SUBJECT TO
CHANGES SUBJECT TO
ENGINEERING & LOCAL
AUTHORITY REQUIREMENTS.

APPLICANTS MUST
CONSULT PLANNING AND
BUILDING AUTHORITY
REGARDING ANY CHANGES


SITE ADDRESS

72 CRICKLEWOOD BWAY
CRICKLEWOOD
LONDON
NW2 3EP

PROPOSAL

ERECTION OF A MANSARD
EXTENSION TO FORM NEW
FLAT AND ASSOCIATED
ALTERATIONS

1:100 - A3 PAPER

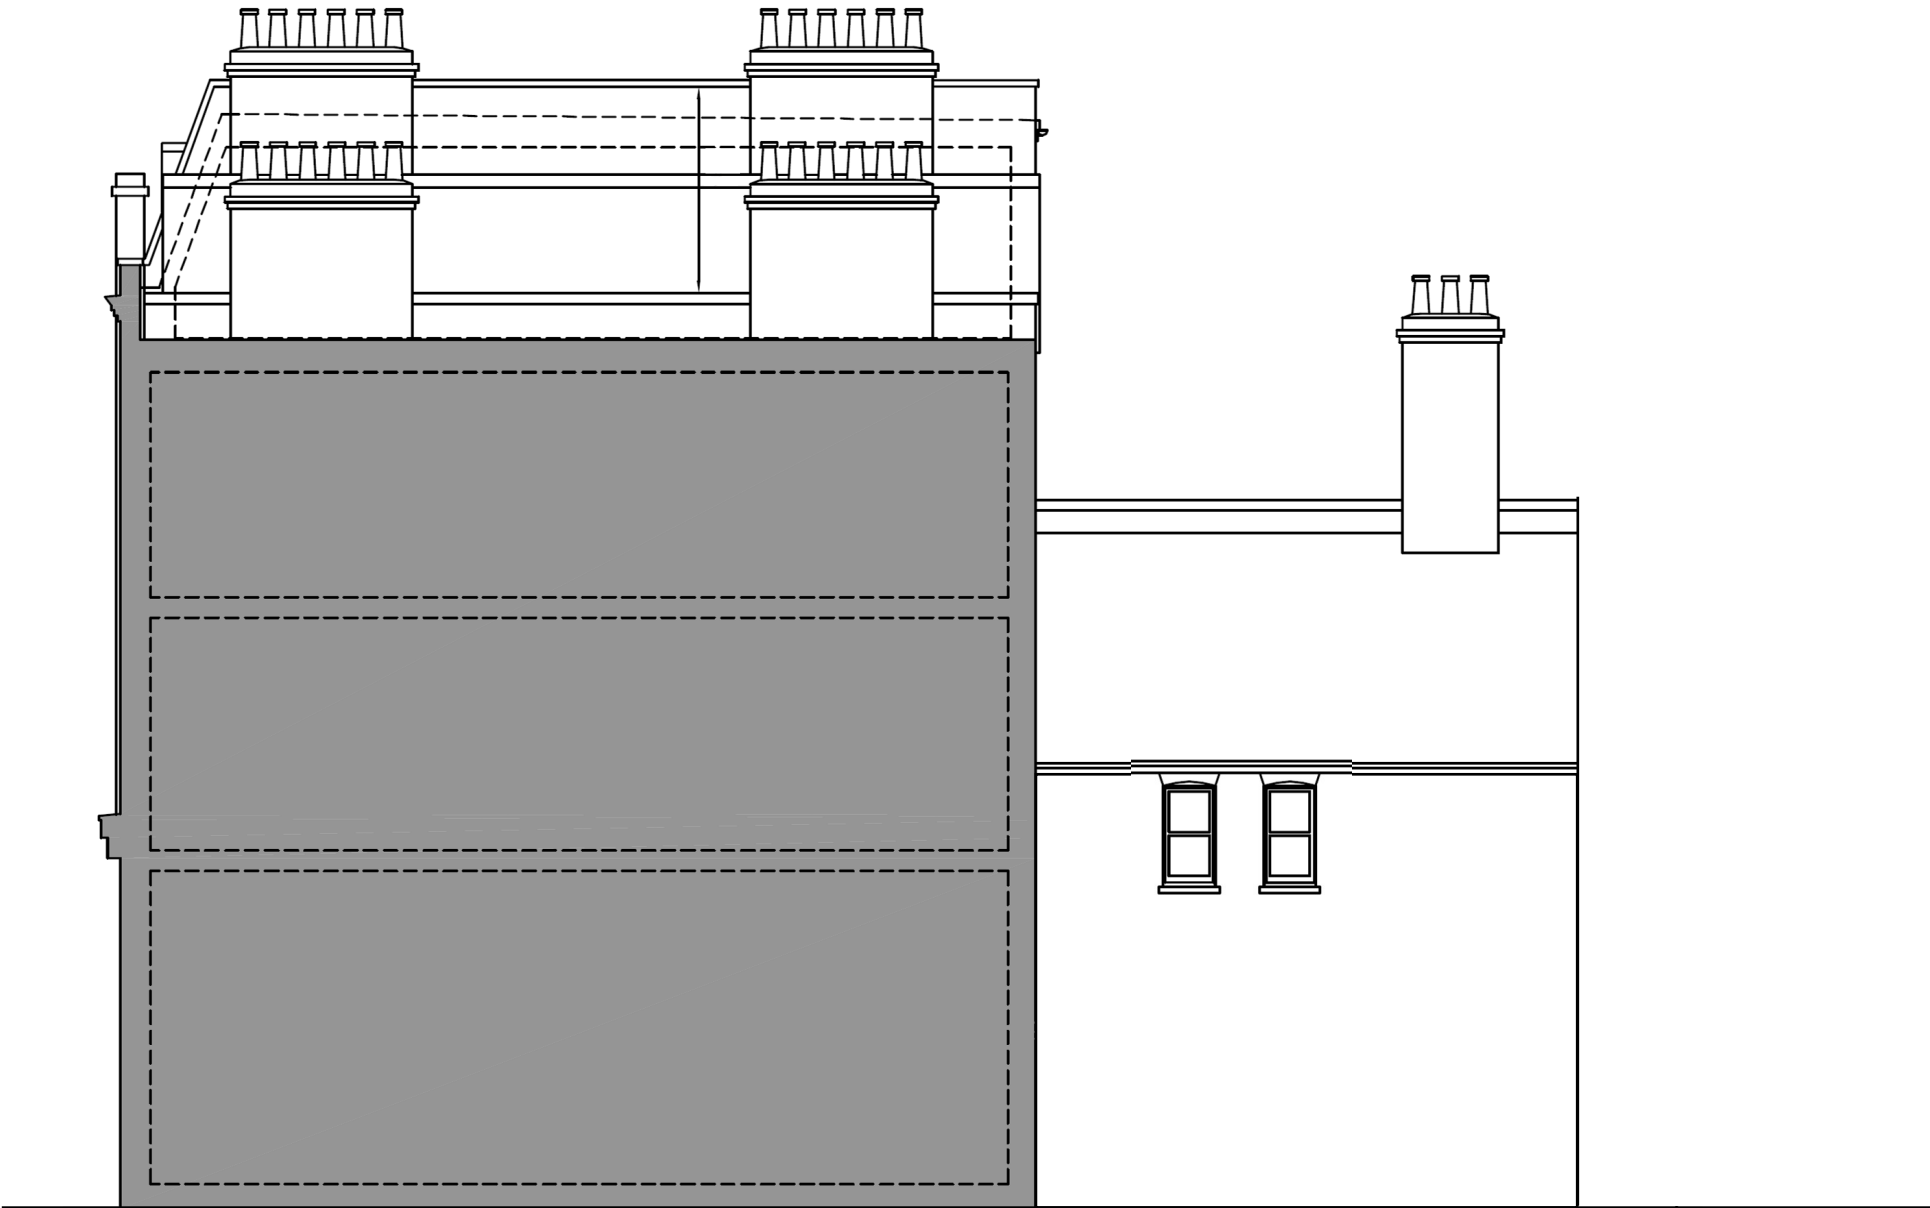

EXISTING/PROPOSED FLANK PROFILE