


Notes:




EXISTING SOUTH ELEVATION  
scale 1:100




EXISTING NORTH ELEVATION  
scale 1:100

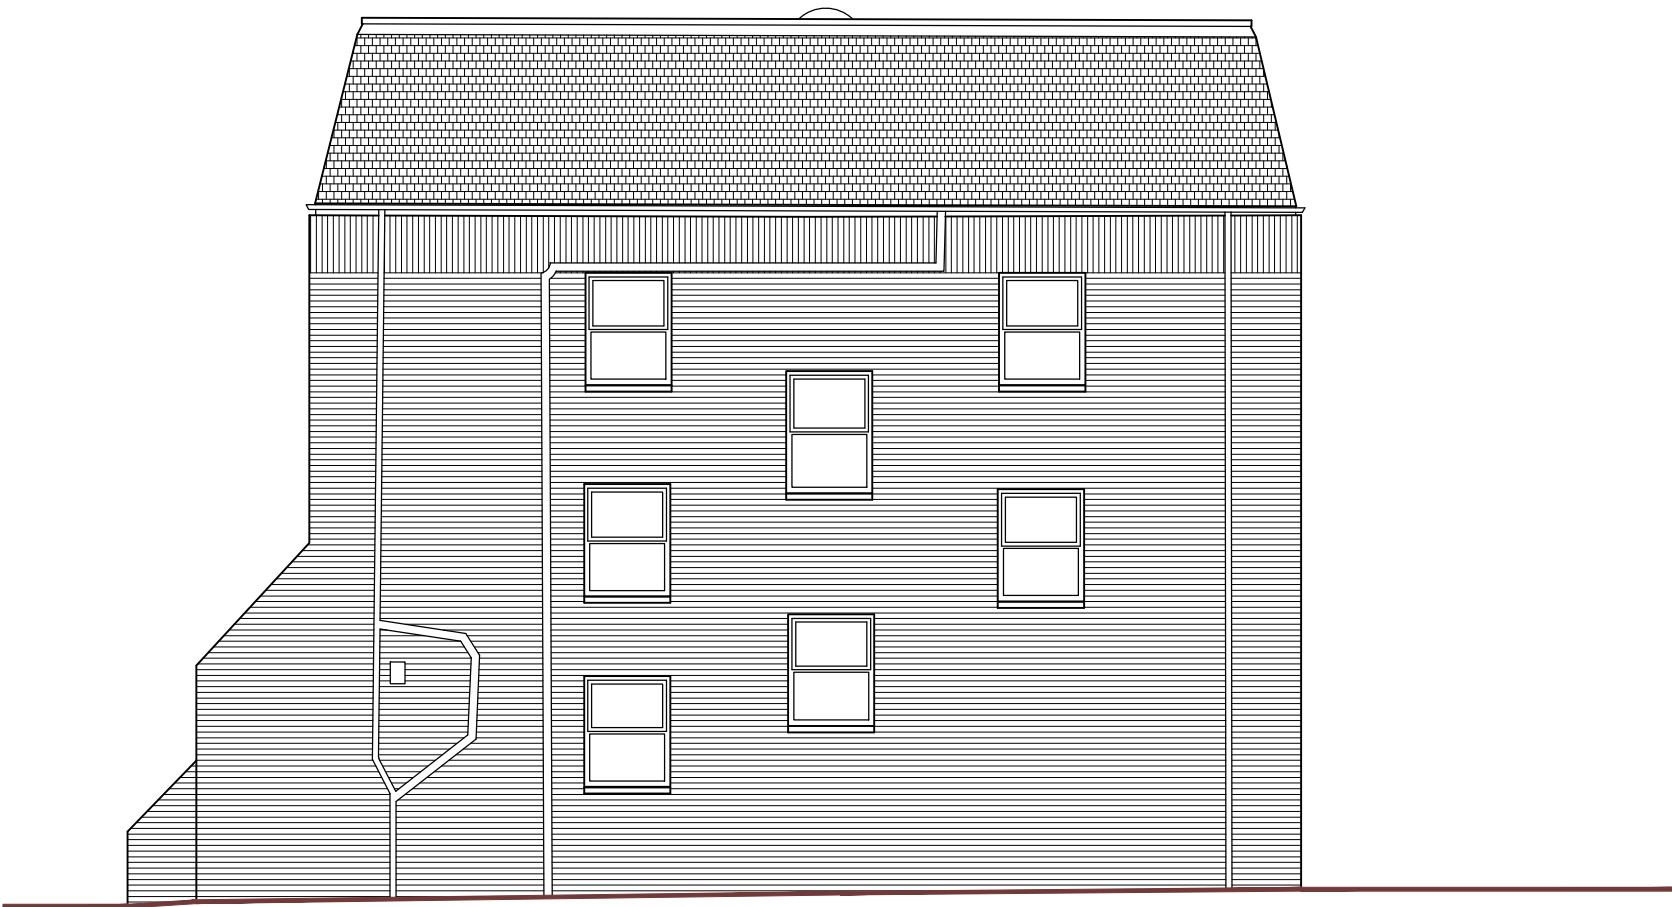

EXISTING EAST ELEVATION  
scale 1:100

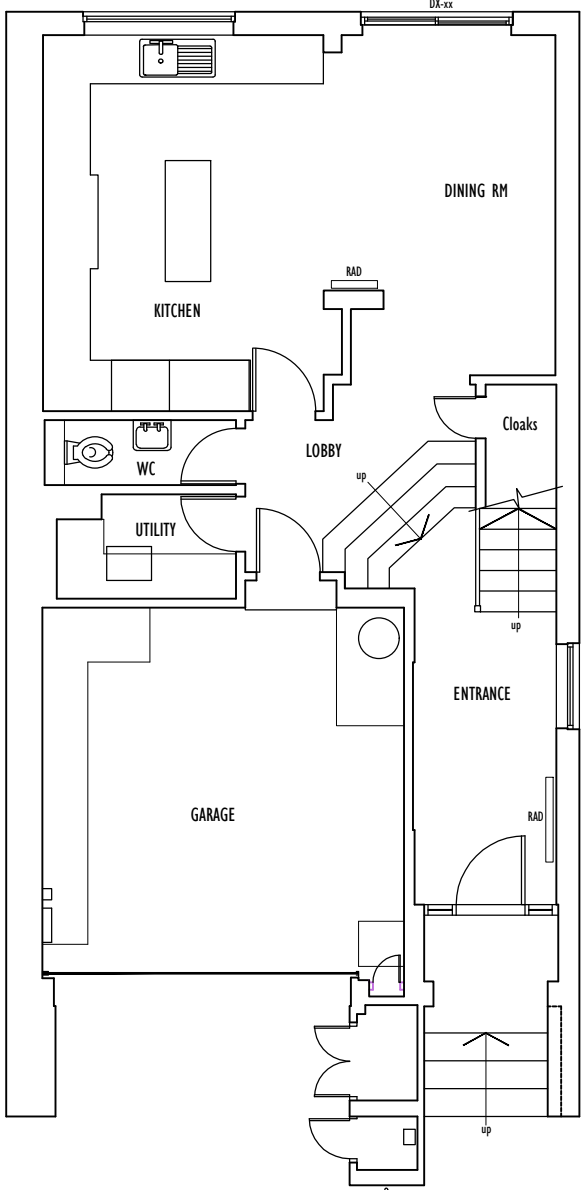

EXISTING GROUND FLOOR  
scale 1:100

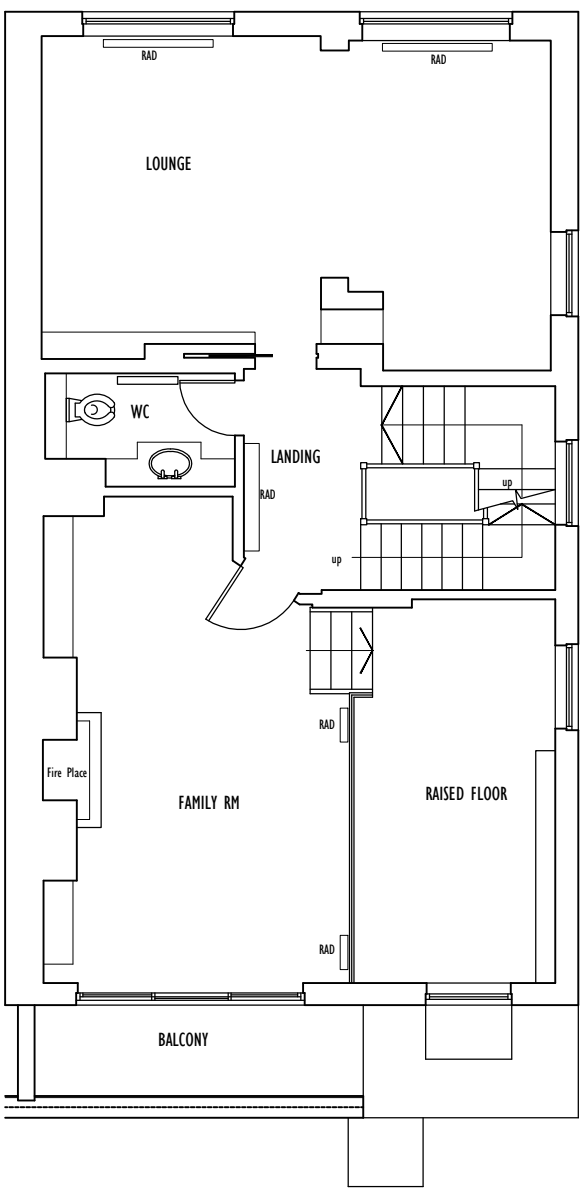

EXISTING FIRST FLOOR  
scale 1:100

