



Notes:

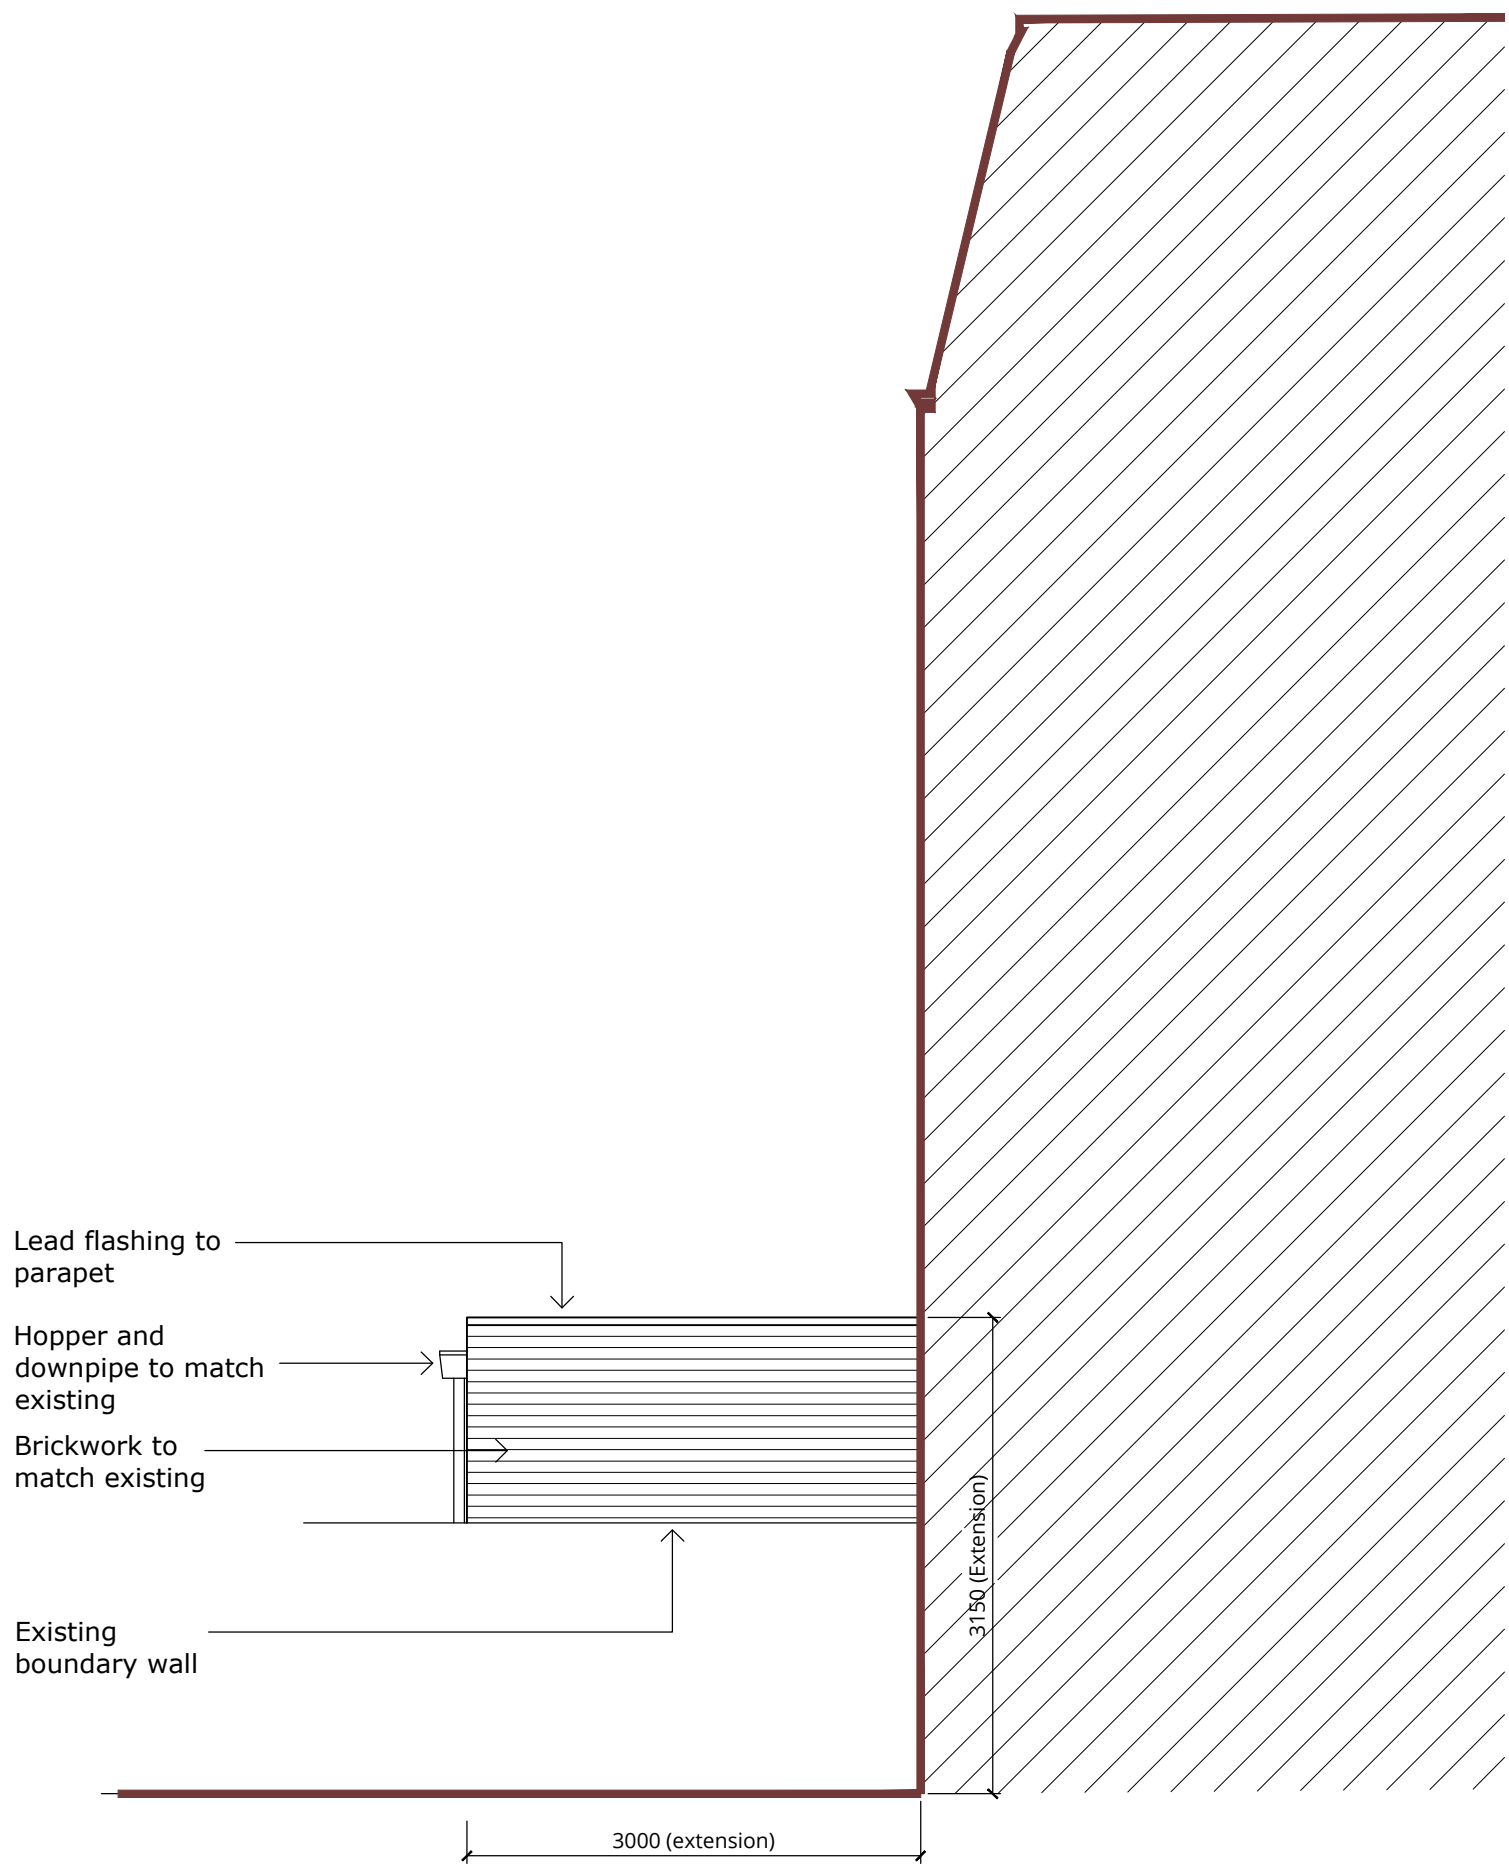

PROPOSED SOUTH ELEVATION
scale 1:50

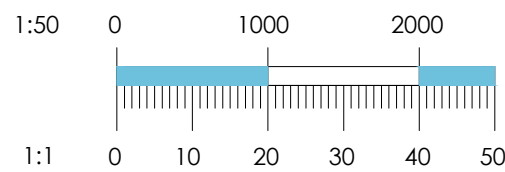

PROPOSED WEST ELEVATION
scale 1:50

A	14.12.17	Issued for approval	WB	WD
Rev/Date	Revision note		By	Chkd
Status:	PLANNING			

wd architecture ltd

Design Studio
35 Balmoral Close,
Bragbury End, Herts, SG2 8UAA
T +44 (0) 7447 563 149
warren@wd-architecture.co.uk



Project Name: 5 Rudgwick Terrace
20 Avenue Road,
London, NW8 6BR

Project No. 1722-WD

Description: Proposed Elevations
South & West

Drawn: WLB Checked: WD

Scale: 1:50 @AI Date: 29.11.17

Drawing No. Rev

PL-005 A