


Notes:

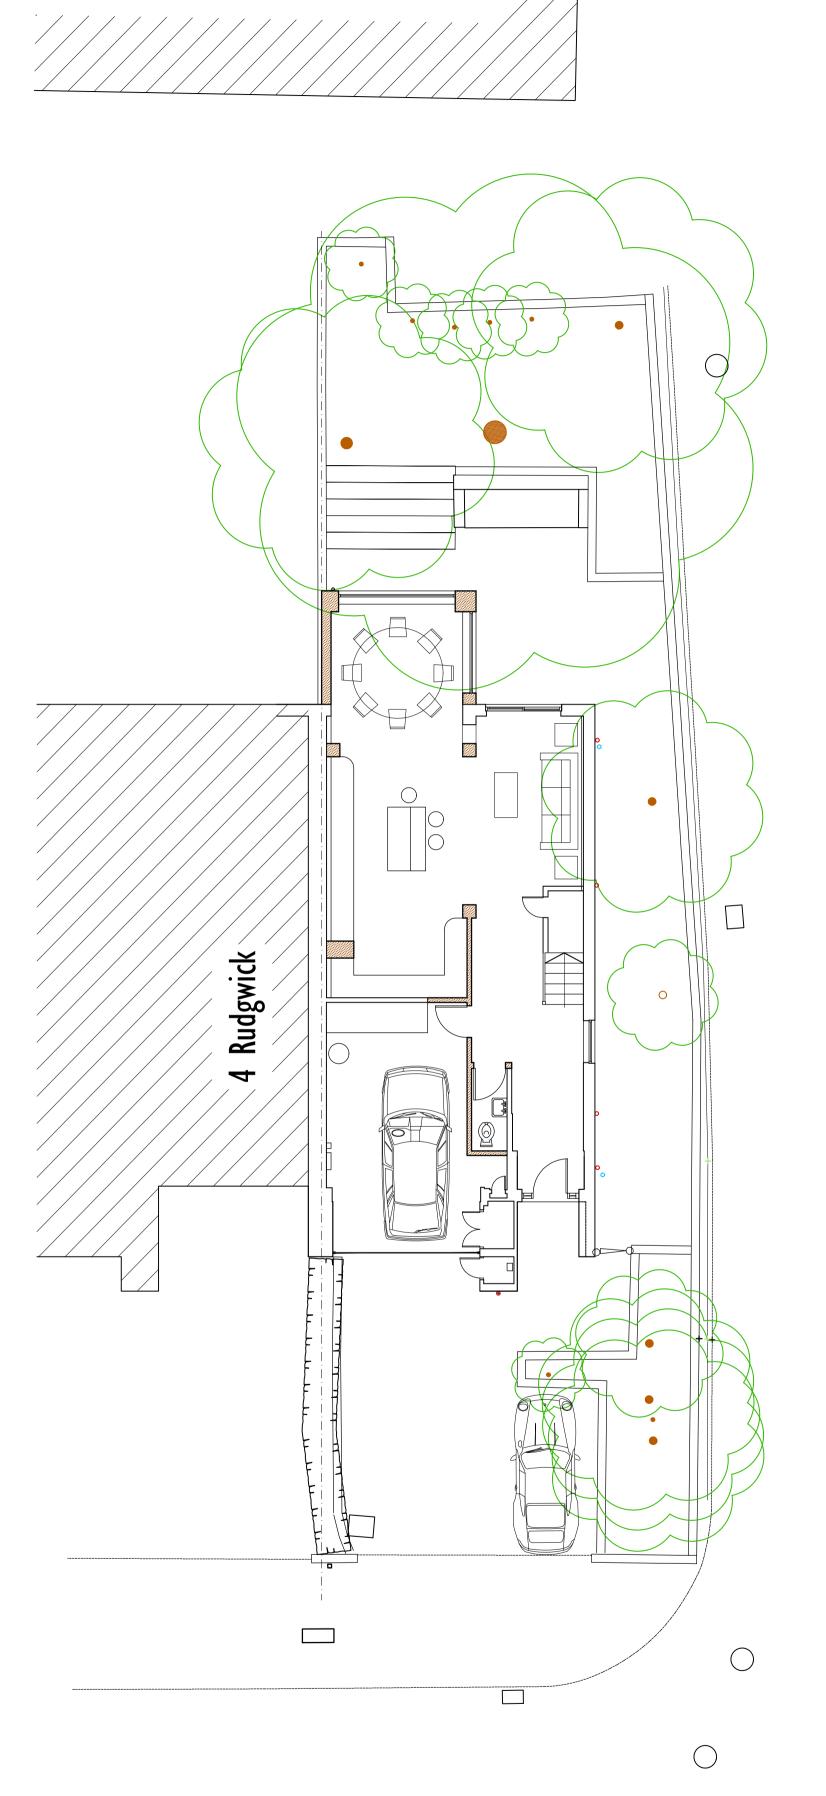


PROPOSED SITE PLAN

scale 1:100

 

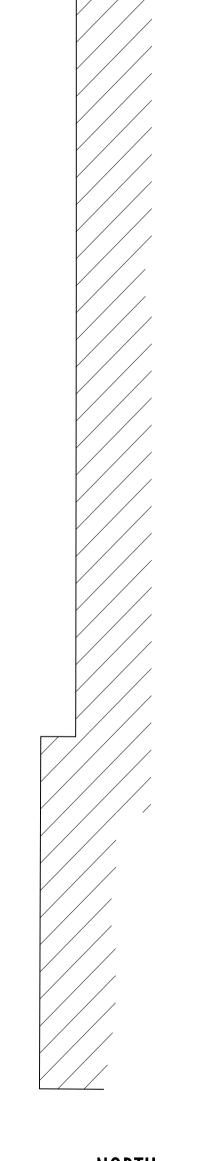

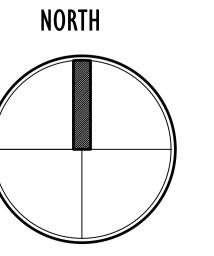

B 14.12.17 Block and Location plan moved to drawing PL006
A 01.12.17 Issued for approval WB WD

Rev Date Revision note By Chkd

Status. PLANNING

w d · architecture · ltd

Design Studio 35 Balmoral Close, Bragbury End, Herts, SG2 8UAA T +44 (0) 7447 563 149 warren@wd-architecture.co.uk



Project Name: 5 Rudgwick Terrace 20 Avenue Road, London, NW8 6BR

Project No. 1722-WD

Description: Proposed Site Plan
Location Plan
Block Plan

Drawn: WLB Checked: W

Drawing No.

PL-001

wd - architectur