

HAMPSTEAD PARISH CHURCH

No 9

Conservatory

Utility

Kitchen

Kitchen

Office

Living room

Living room

Entrance hall


Patio



Garden

FROGGNAL WAY



<p>Project 11 FROGGNAL WAY, LONDON, NW3 6XE</p>	<p>Drawing title EXISTING GROUND FLOOR PLAN</p>	<p>Drawing no FW/B104</p>		<p>Scale 1:50 @A1 1:100 @A3</p>	<p>date Dec 2017</p>	<p>Rev</p>	<p>Catherine Lee Architecture & Interiors</p>
---	---	-------------------------------	--	---	--------------------------	------------	---

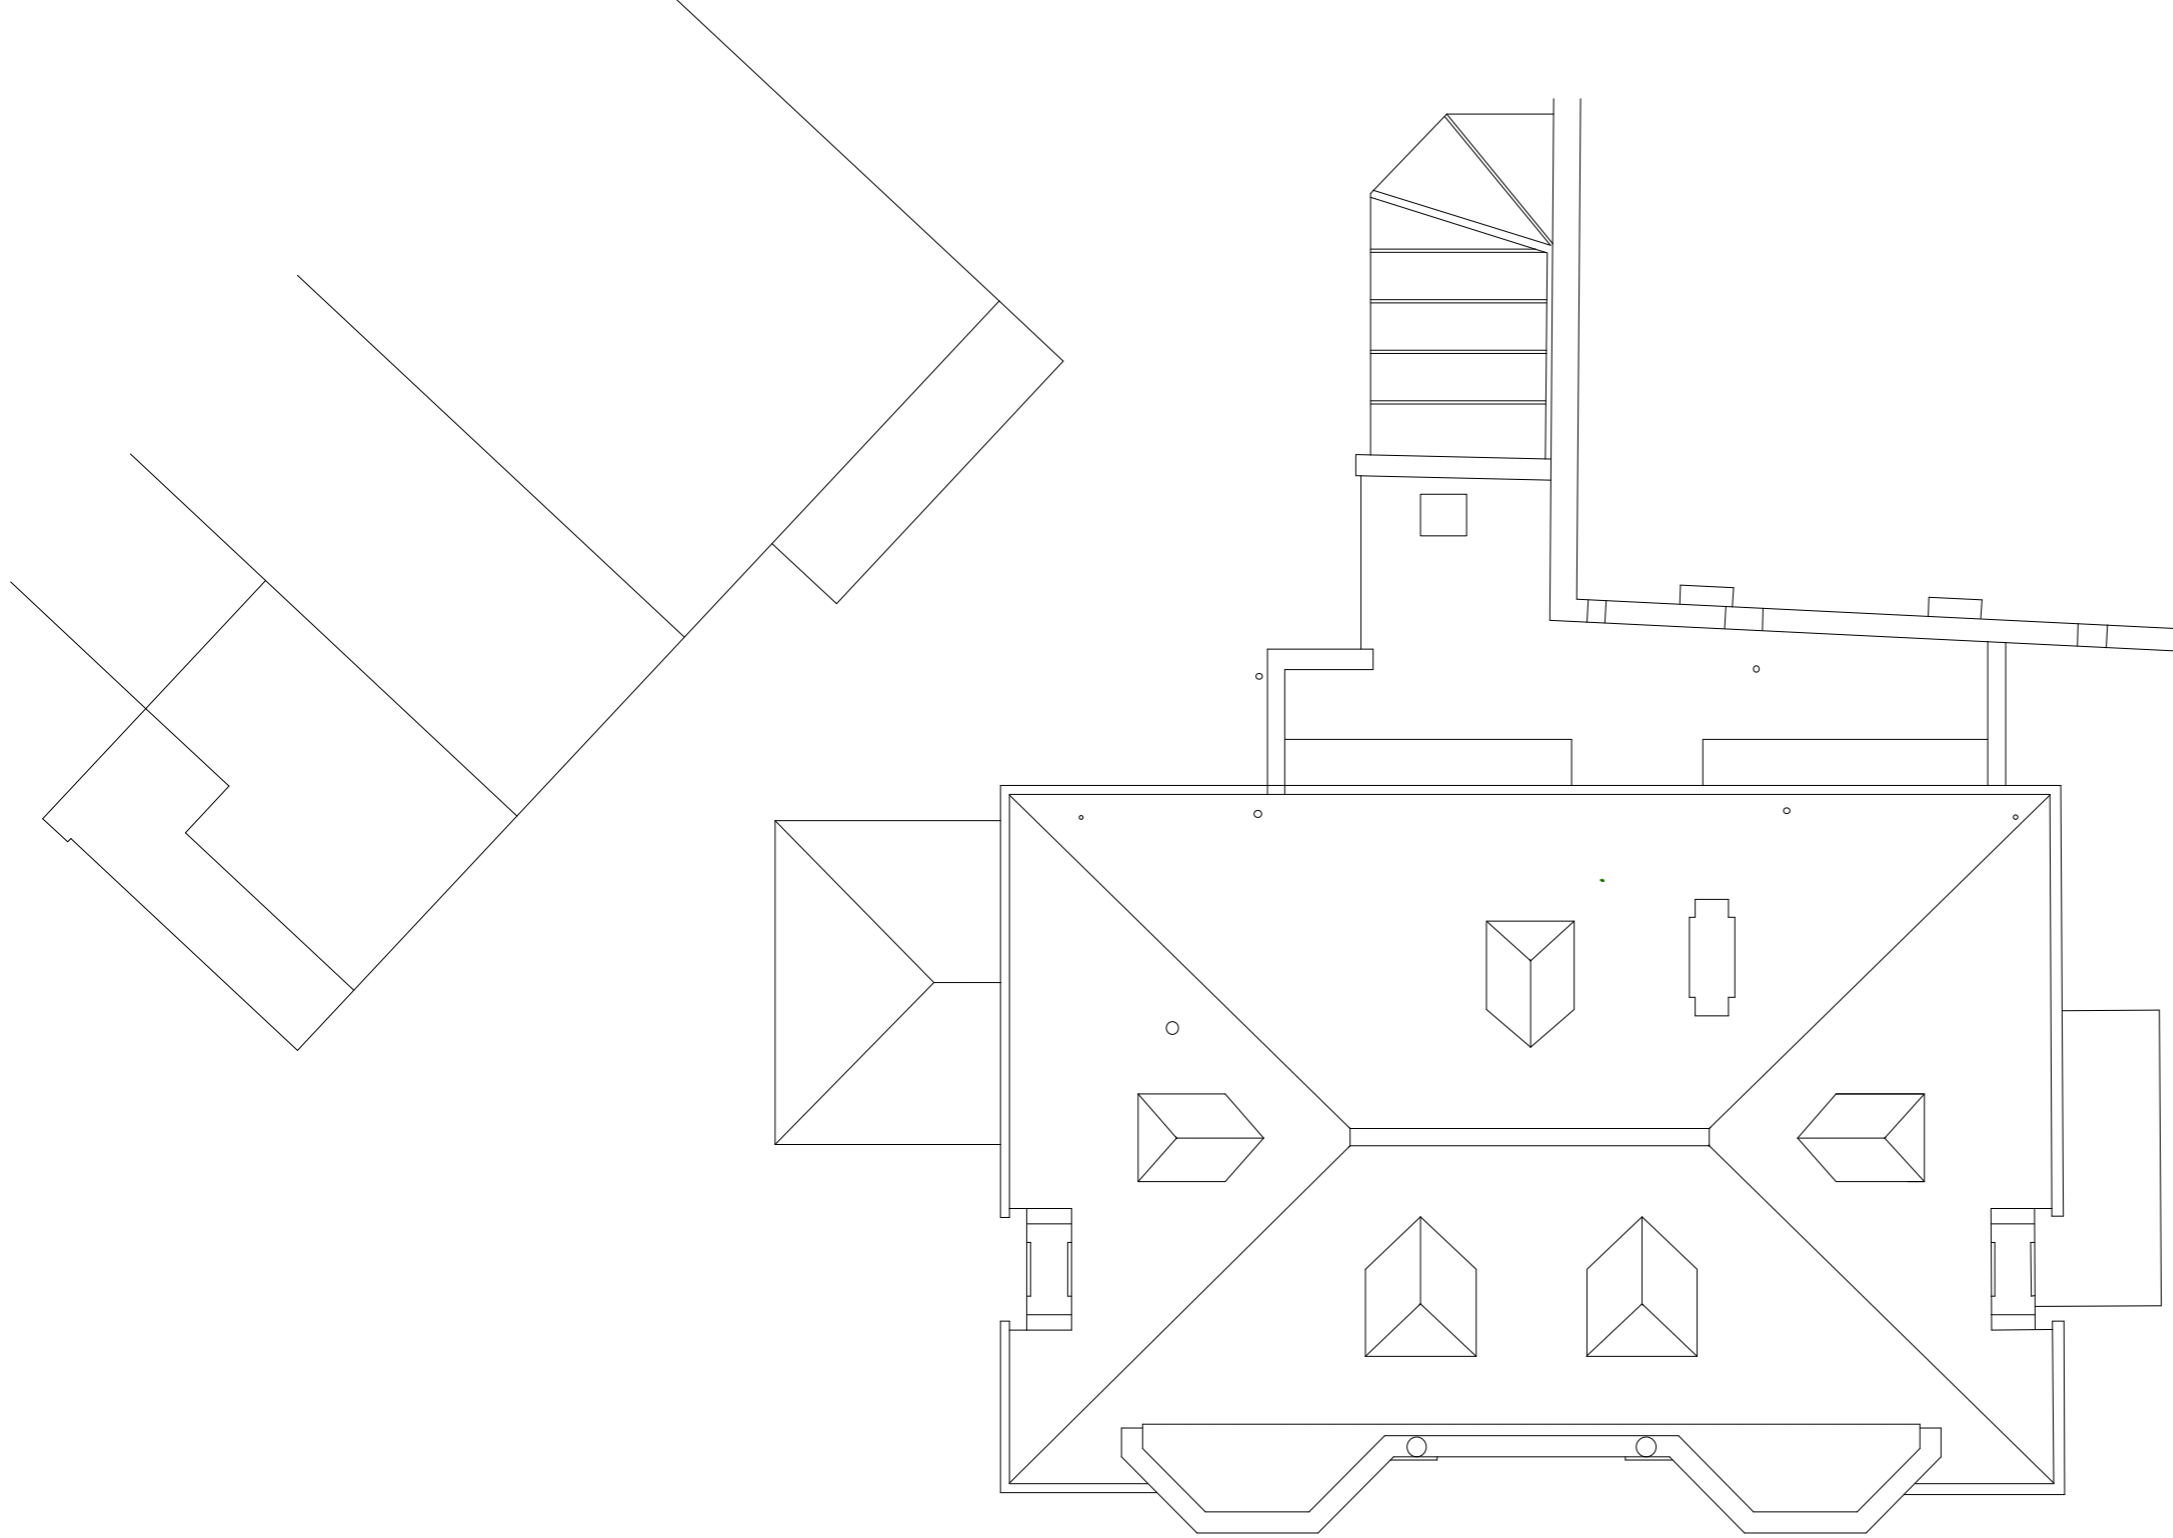

 Project 11 FROGNAL WAY, LONDON, NW3 6XE	Drawing title EXISTING ROOF PLAN	Drawing no FW/B107		scale 1:50 @A1 1:100 @A3	date Dec 2017	Rev	 Catherine Lee Architecture & Interiors
--	-------------------------------------	-----------------------	---	--------------------------------	------------------	-----	---



EXISTING FRONT SOUTH ELEVATION


94.00m A.O.D.




EXISTING SIDE EAST ELEVATION

94.00m A.O.D.




Project 11 FROGNAL WAY, LONDON, NW3 6XE	Drawing title EXISTING ELEVATIONS	Drawing no FW/B201	scale 1:50 @A1 1:100 @A3	date Dec 2017	Rev	 Catherine Lee Architecture & Interiors
--	--------------------------------------	-----------------------	--------------------------------	------------------	-----	---

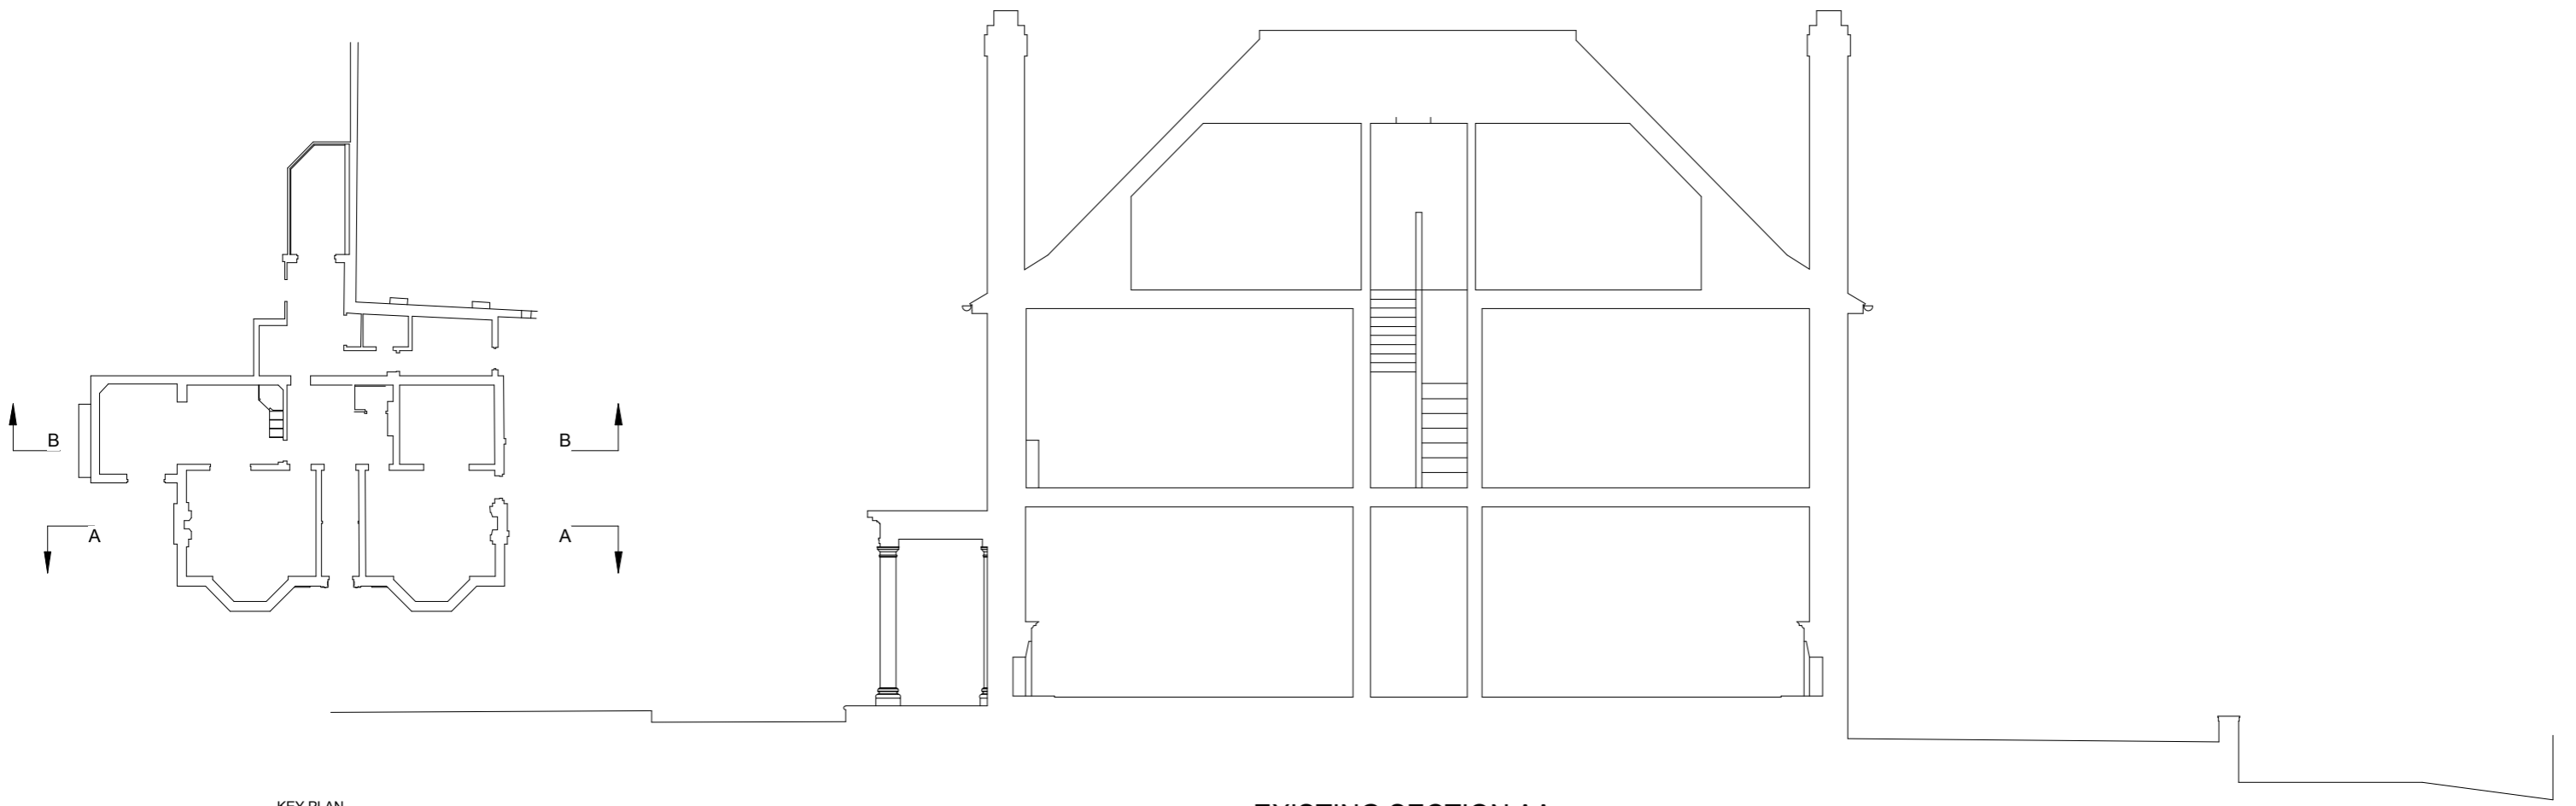


KEY PLAN


EXISTING SECTION AA

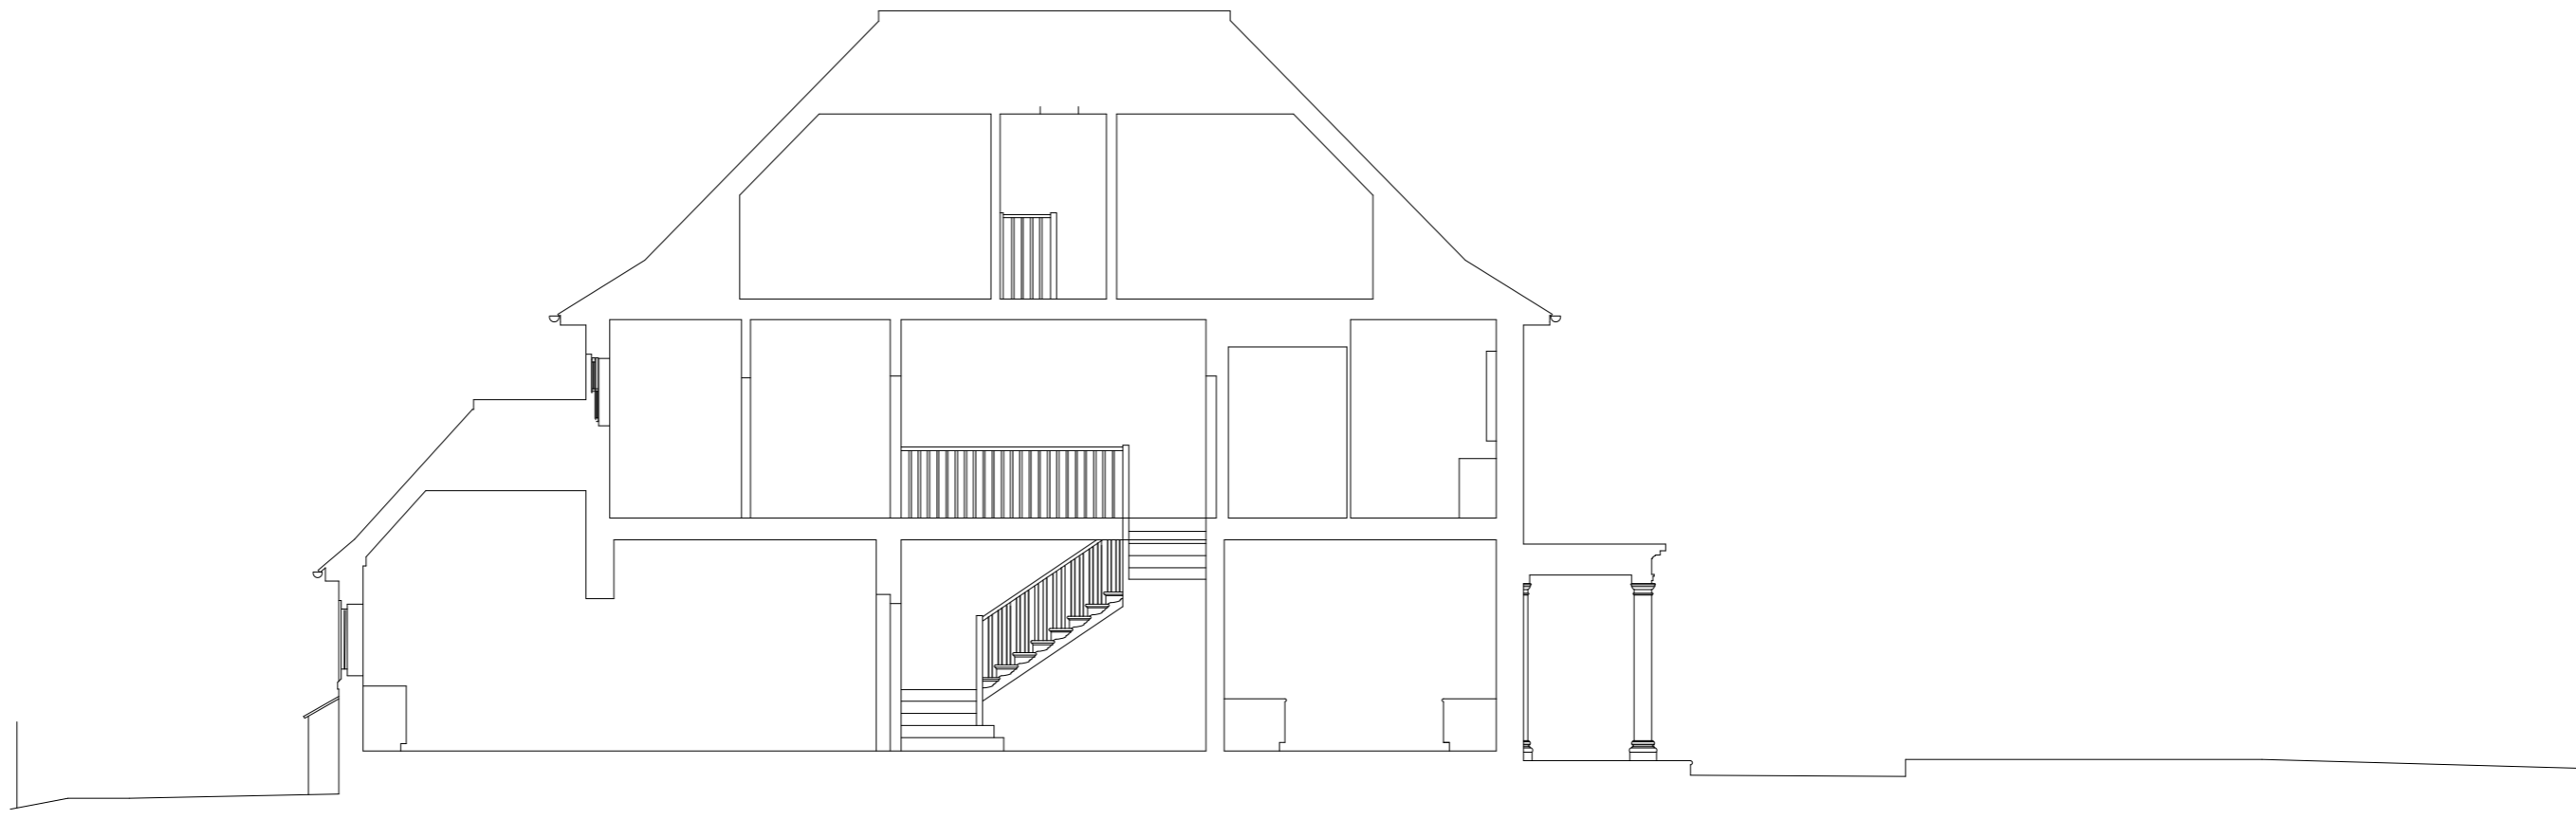

EXISTING SECTION BB



Project 11 FROGNAL WAY, LONDON, NW3 6XE	Drawing title EXISTING SECTIONS	Drawing no FW/B301	scale 1:50 @A1 1:100 @A3	date Dec 2017	Rev	 Catherine Lee Architecture & Interiors
--	------------------------------------	-----------------------	--------------------------------	------------------	-----	---

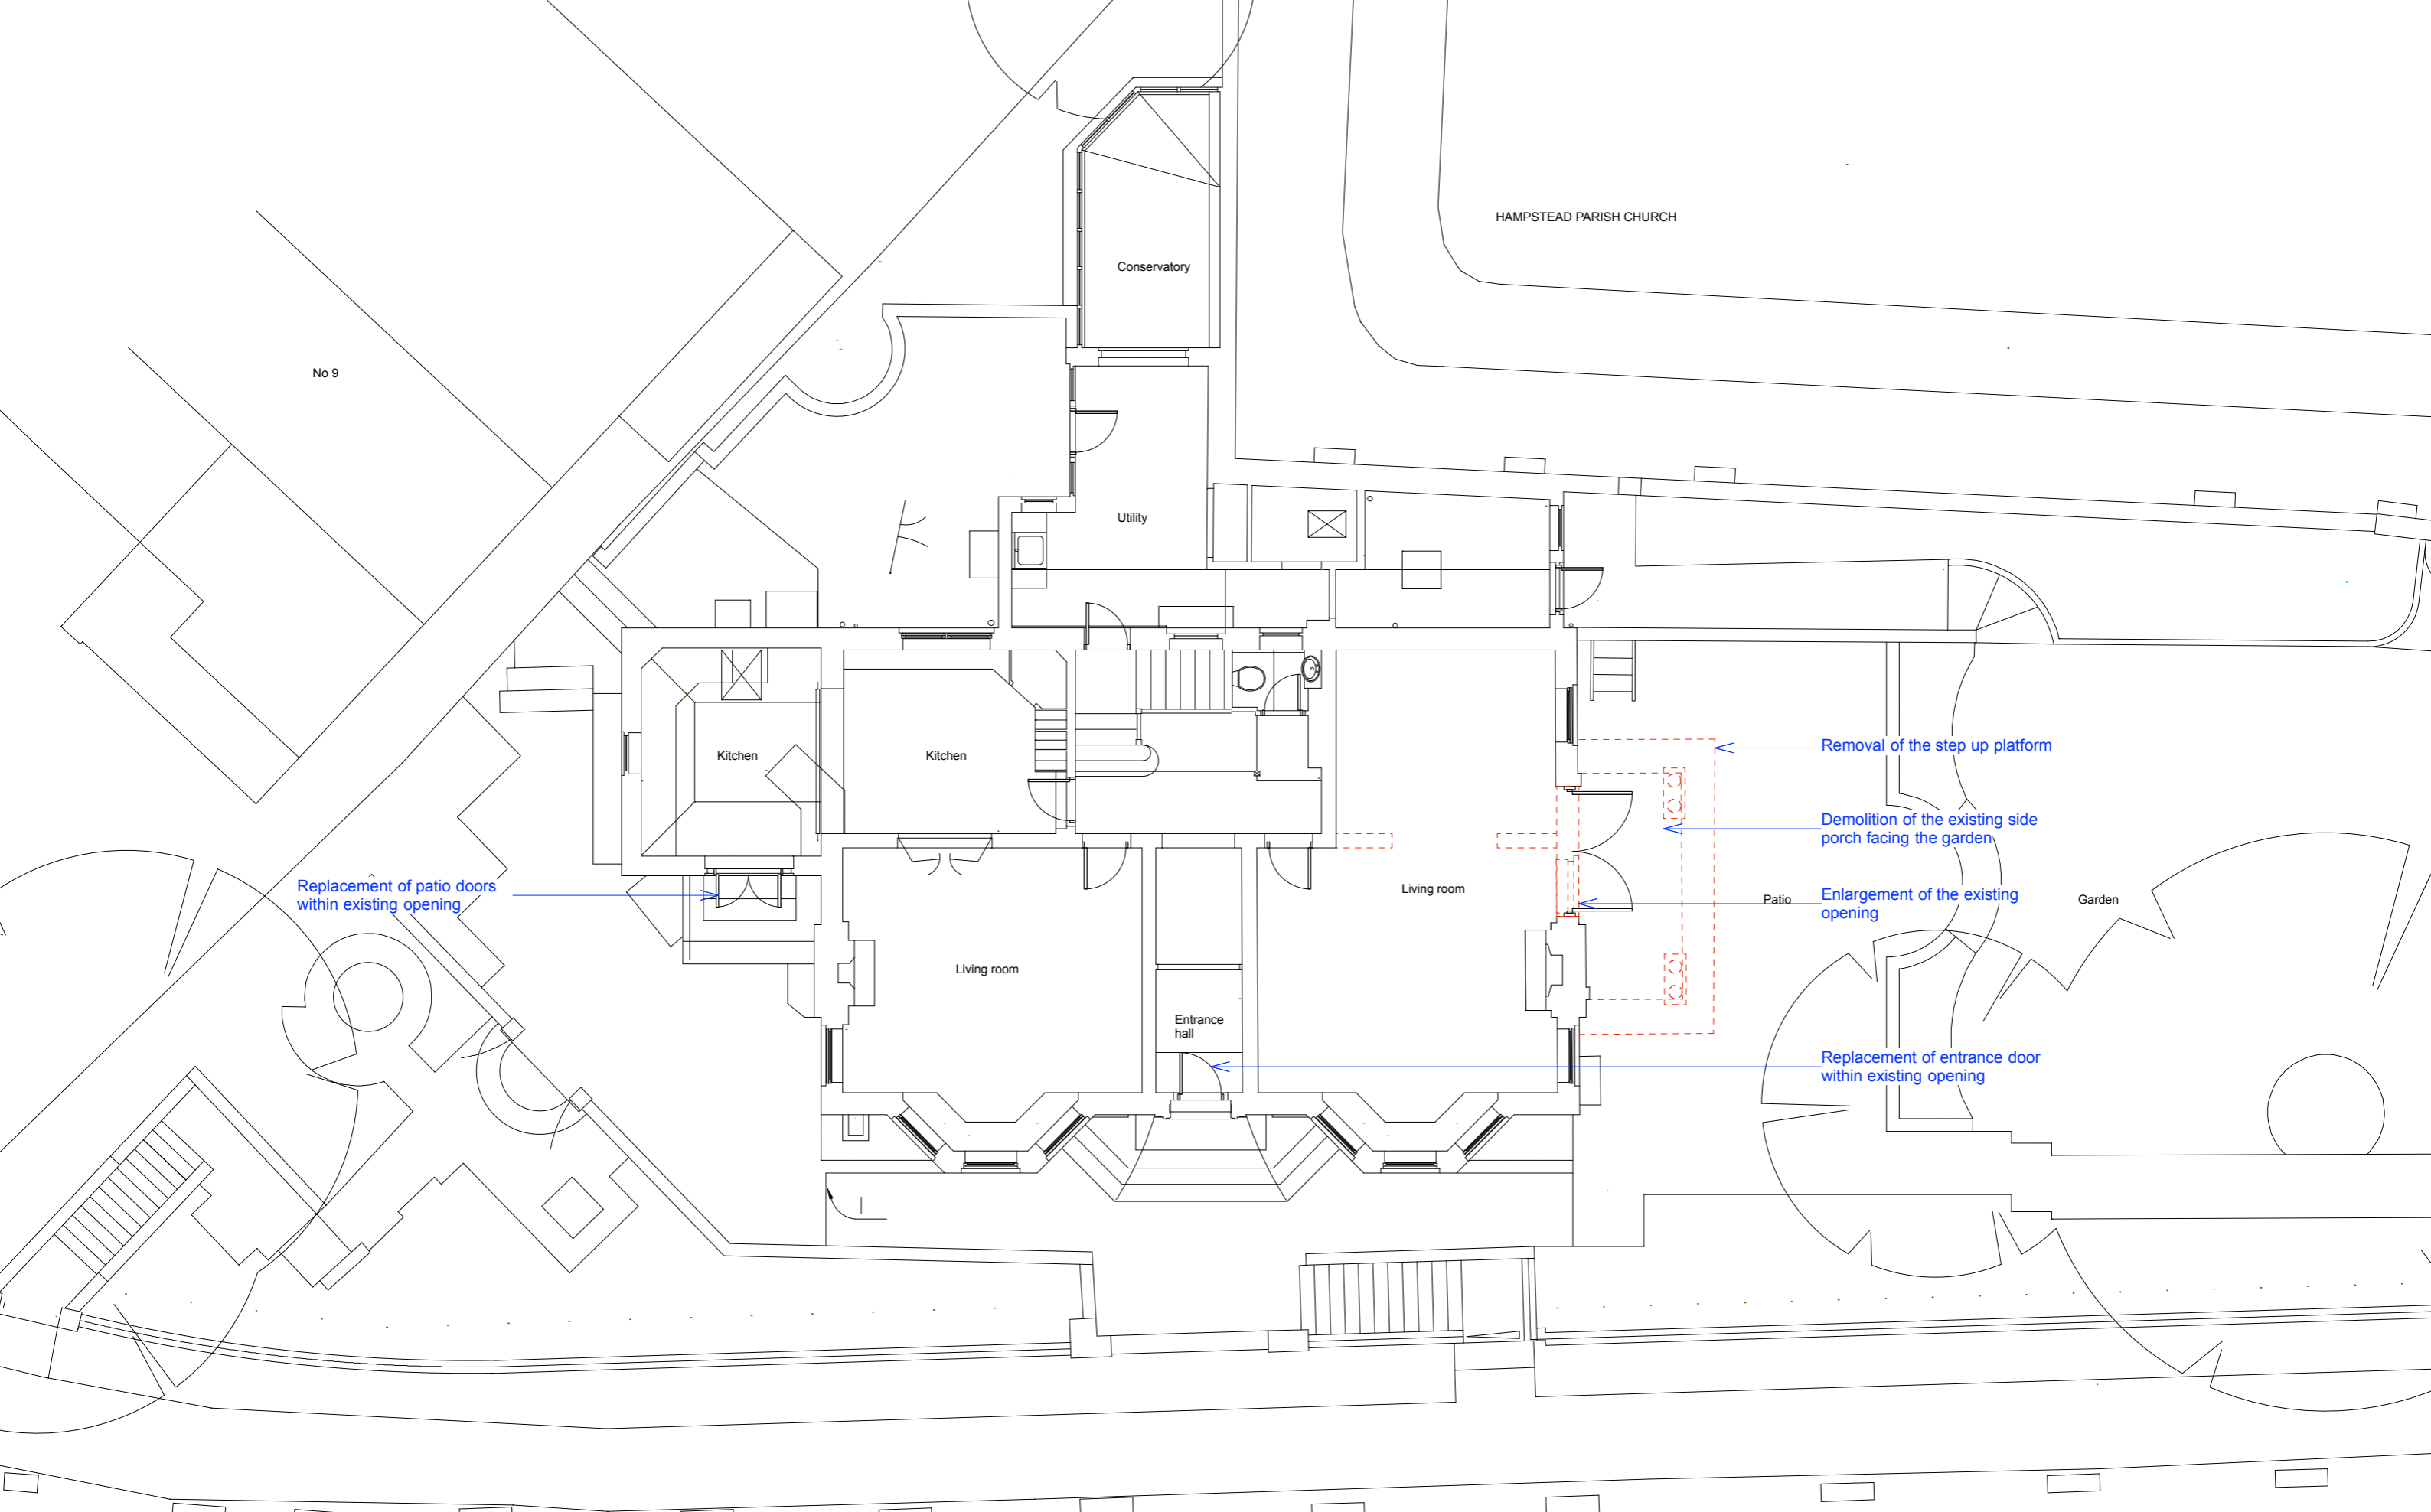

HAMPSTEAD PARISH CHURCH

No 9

Conservatory

Utility

Kitchen

Kitchen

Living room

Living room

Entrance hall

Patio

Garden

Replacement of patio doors within existing opening

Removal of the step up platform

Demolition of the existing side porch facing the garden


Enlargement of the existing opening



Replacement of entrance door within existing opening

FROGNAL WAY



Project 11 FROGNAL WAY, LONDON, NW3 6XE	Drawing title PROPOSED GROUND FLOOR PLAN	Drawing no FW/A104		scale 1:50 @A1 1:100 @A3	date Dec 2017	Rev	
--	---	-----------------------	--	--------------------------------	------------------	-----	--

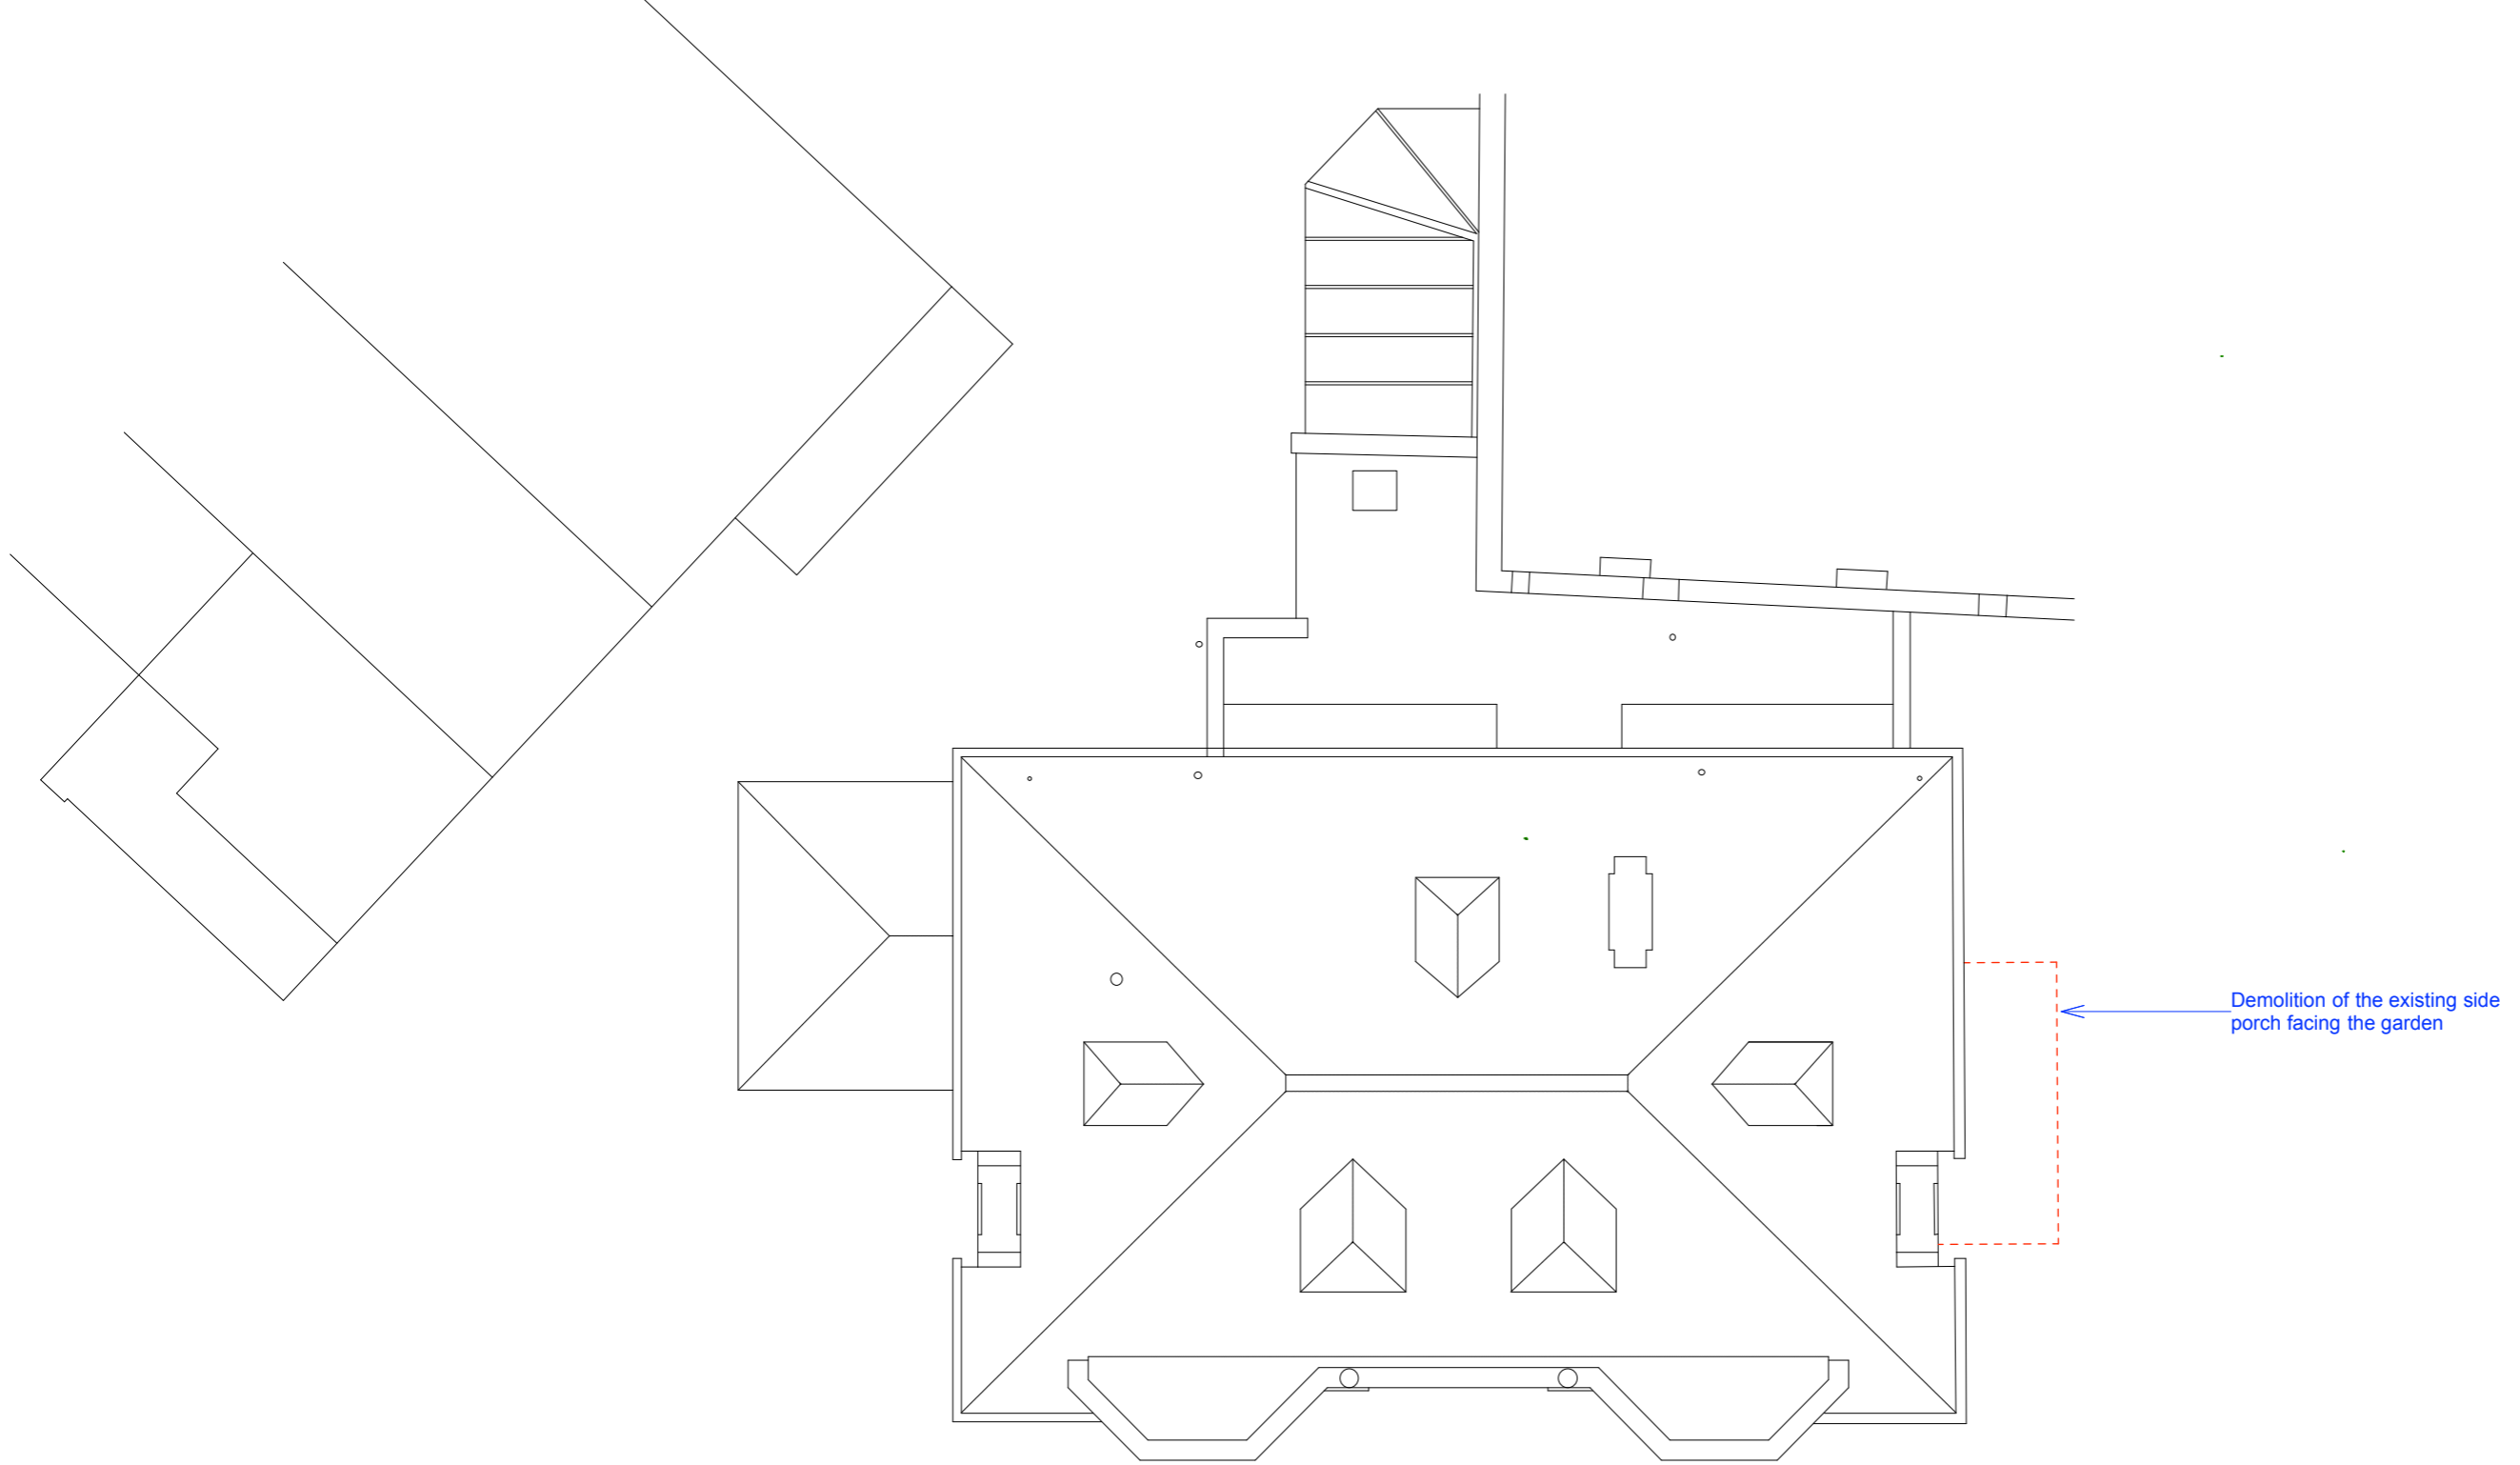

 Project 11 FROGNAL WAY, LONDON, NW3 6XE	Drawing title PROPOSED ROOF PLAN	Drawing no FW/A107		scale 1:50 @A1 1:100 @A3	date Dec 2017	Rev	 Catherine Lee Architecture & Interiors
--	-------------------------------------	-----------------------	---	--------------------------------	------------------	-----	---



PROPOSED FRONT SOUTH ELEVATION


94.00m A.O.D.




PROPOSED SIDE EAST ELEVATION


94.00m A.O.D.



Project 11 FROGNAL WAY, LONDON, NW3 6XE	Drawing title PROPOSED ELEVATIONS	Drawing no FW/A201	scale 1:50 @A1 1:100 @A3	date Dec 2017	Rev	 Catherine Lee Architecture & Interiors
--	--------------------------------------	-----------------------	--------------------------------	------------------	-----	---

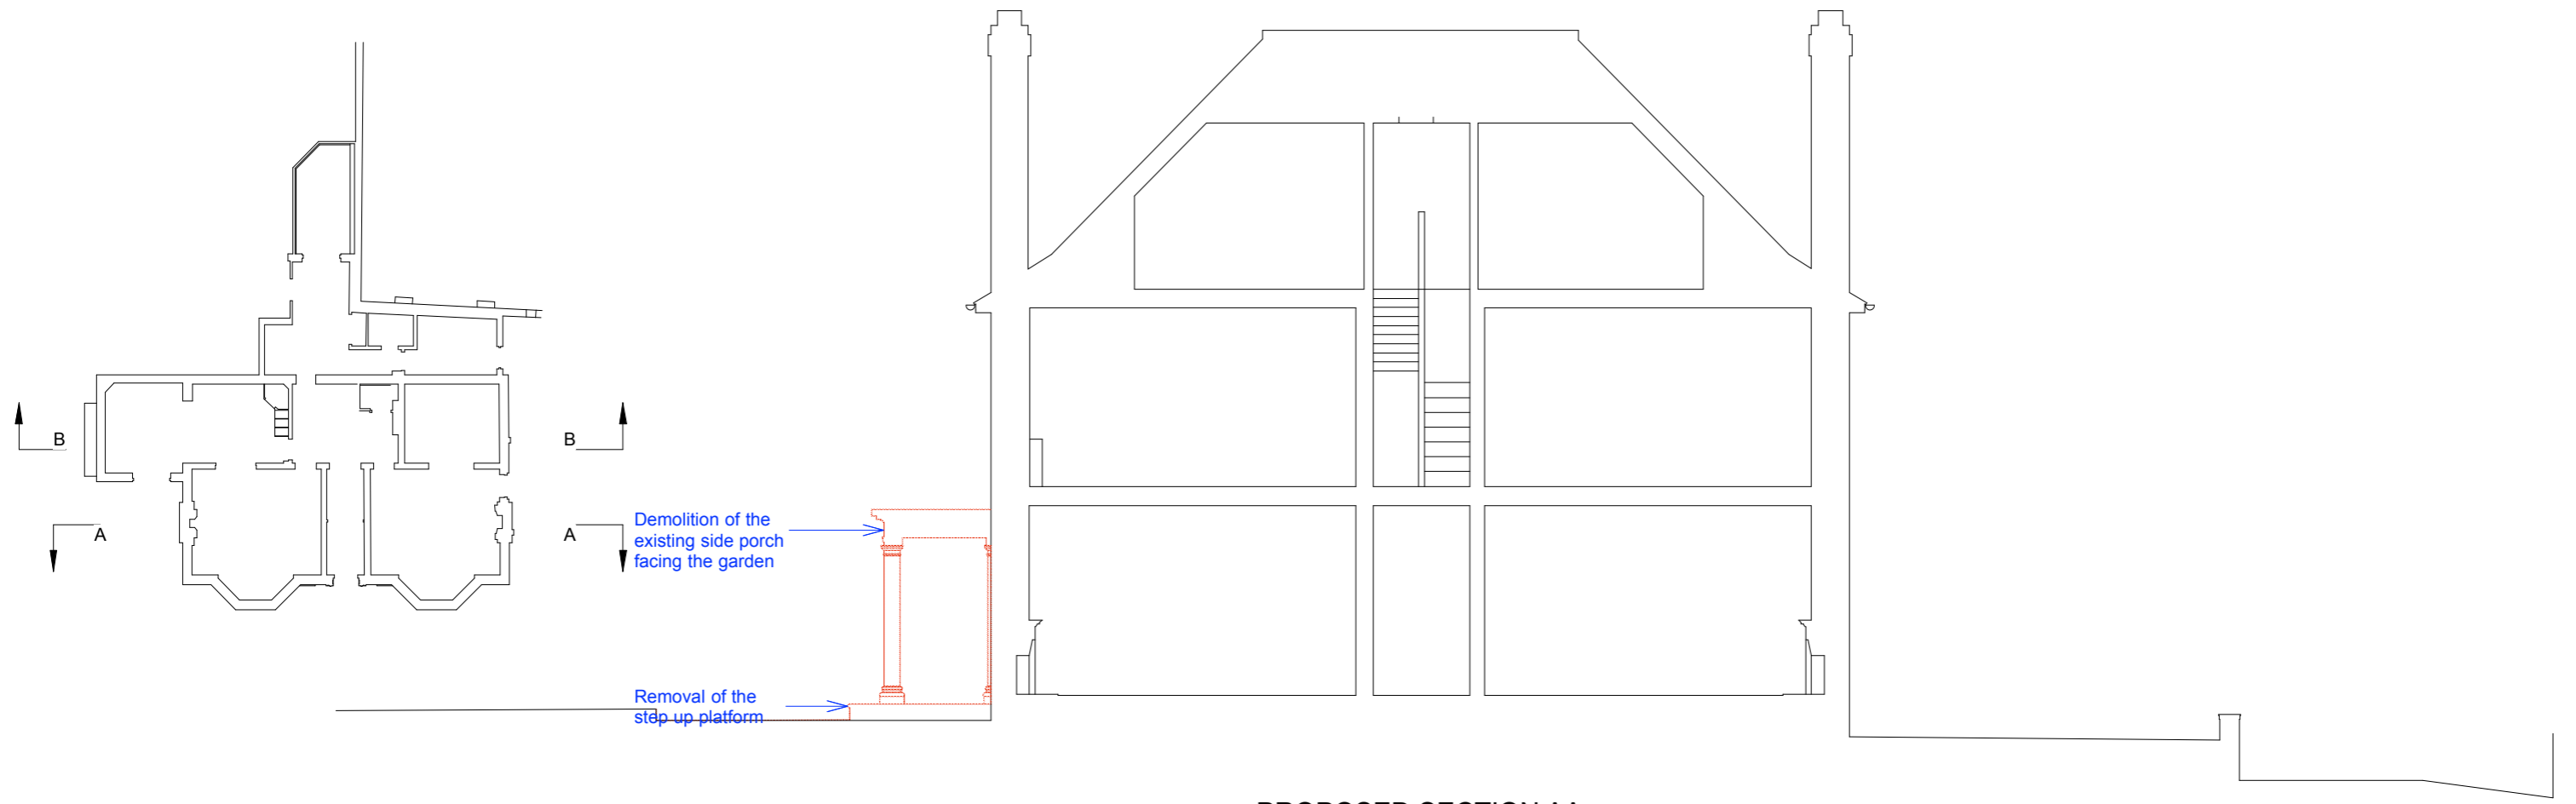


PROPOSED SECTION AA

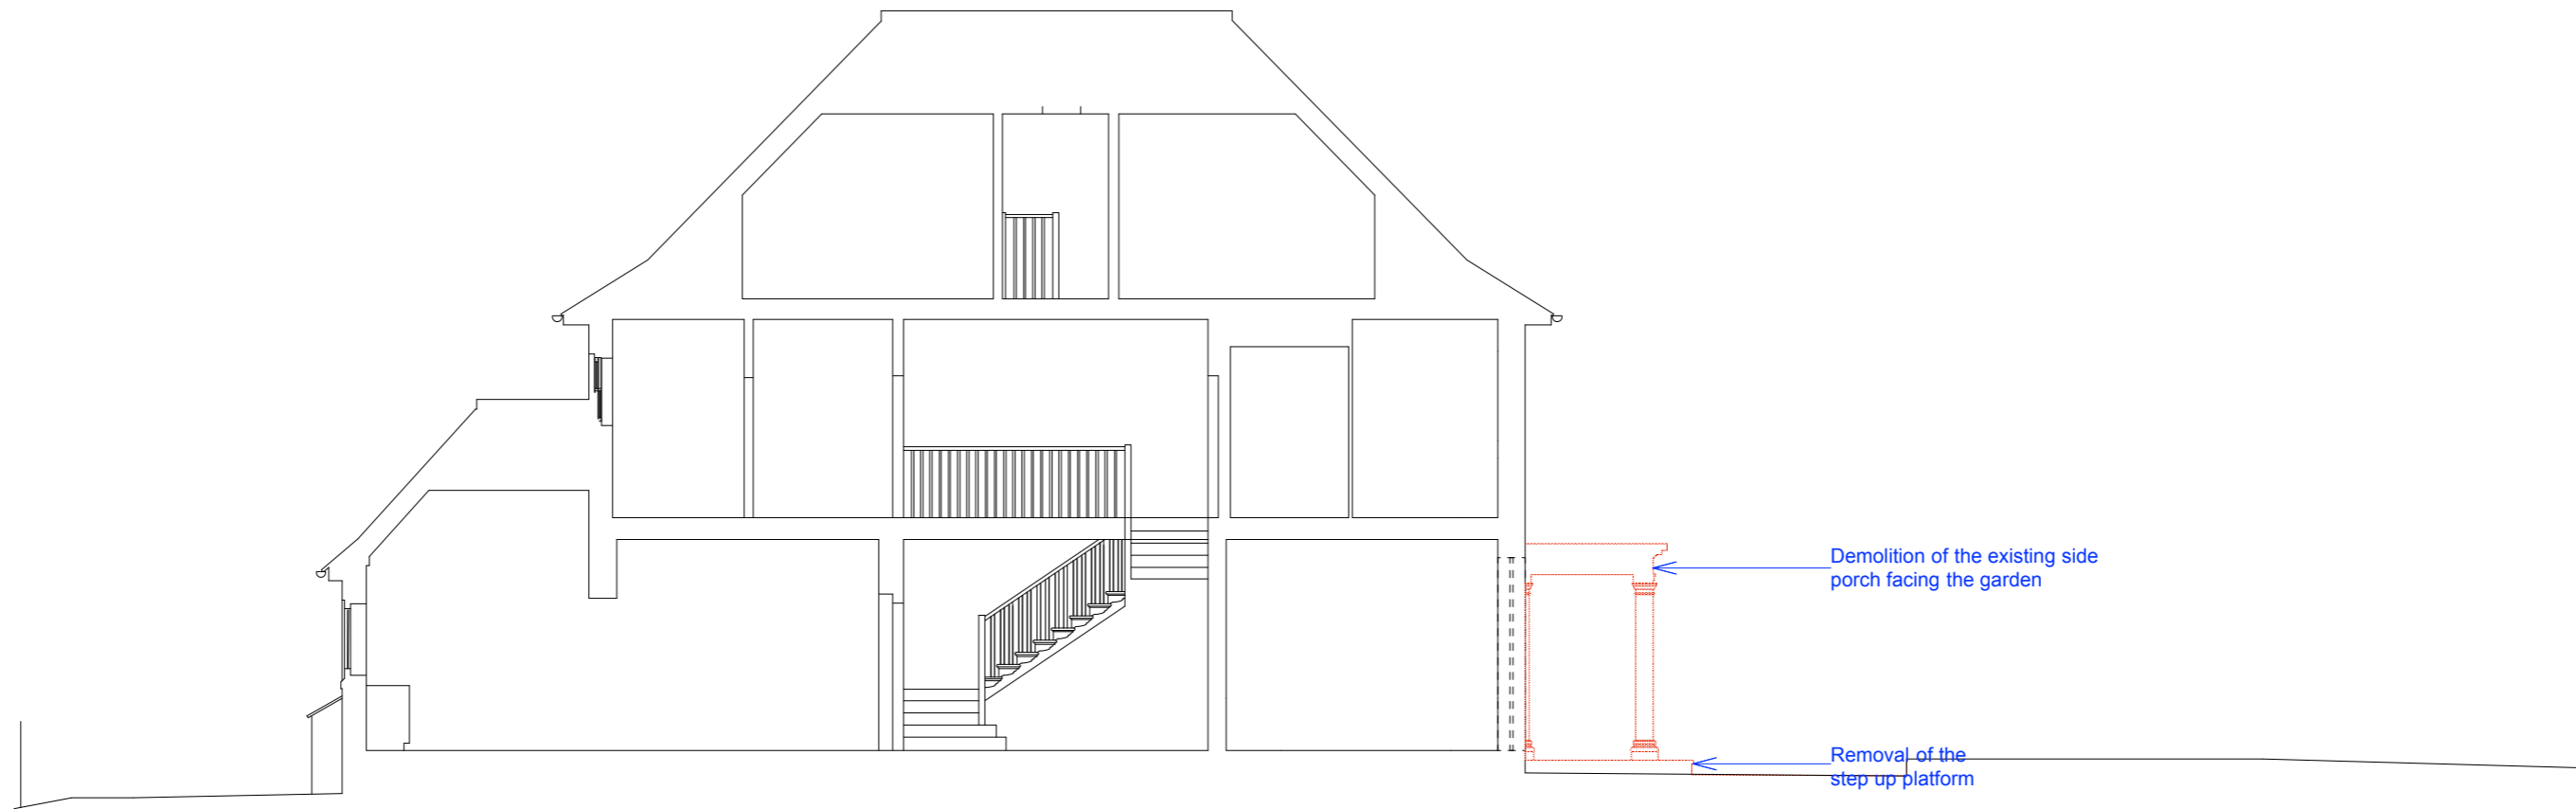


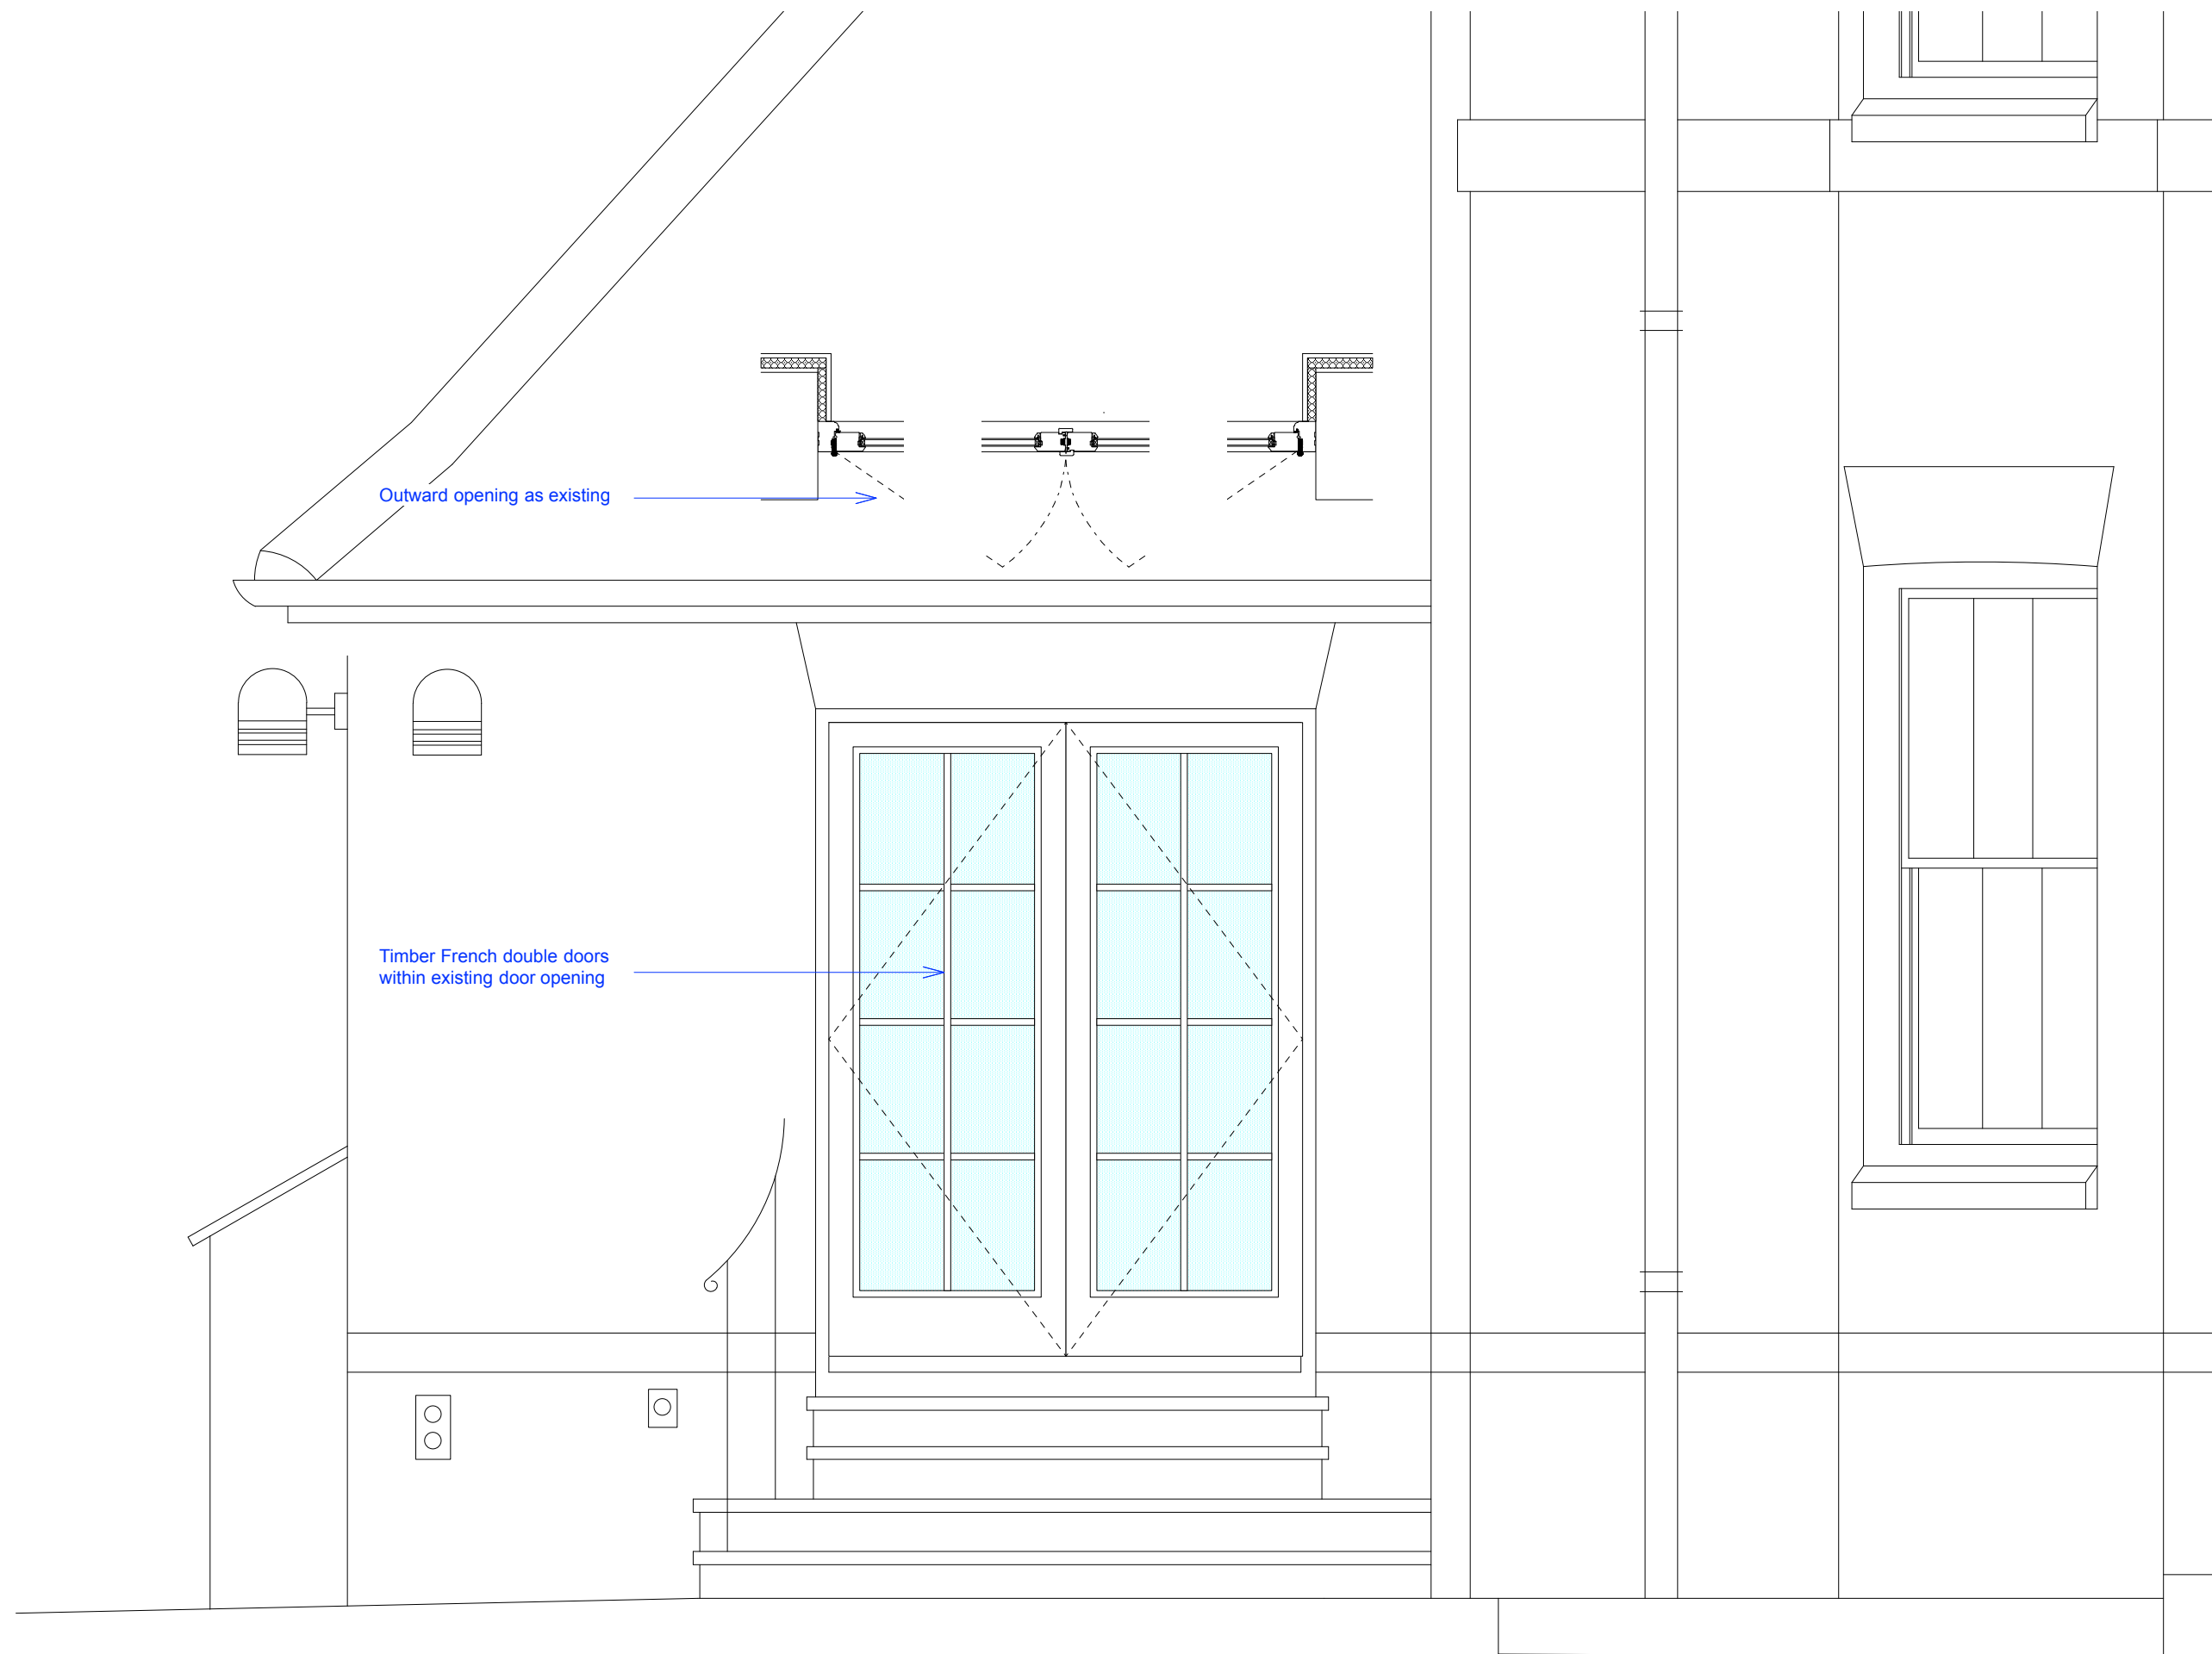
PROPOSED SECTION BB



Project 11 FROGNAL WAY, LONDON, NW3 6XE	Drawing title PROPOSED SECTIONS	Drawing no FW/A301		scale 1:50 @A1 1:100 @A3	date Dec 2017	Rev	 Catherine Lee Architecture & Interiors
--	------------------------------------	-----------------------	--	--------------------------------	------------------	-----	---




Project 11 FROGNAL WAY, LONDON, NW3 6XE	Drawing title PROPOSED FRONT DOOR DETAILS	Drawing no FW/A701	scale 1:20 @A3	date Dec 2017	Rev	 Catherine Lee Architecture & Interiors
--	--	-----------------------	-------------------	------------------	-----	---




Outward opening as existing

Timber French double doors within existing door opening

1m 3m 8m

<p>Project 11 FROGNAL WAY, LONDON, NW3 6XE</p>	<p>Drawing title PROPOSED PATIO DOORS (SIDE EXTENSION ON FRONT ELEVATION) DETAILS</p>	<p>Drawing no FW/A702</p>	<p>scale 1:20 @A3</p>	<p>date Dec 2017</p>	<p>Rev</p>	 <p>Catherine Lee Architecture & Interiors</p>
--	---	-------------------------------	---------------------------	--------------------------	------------	---

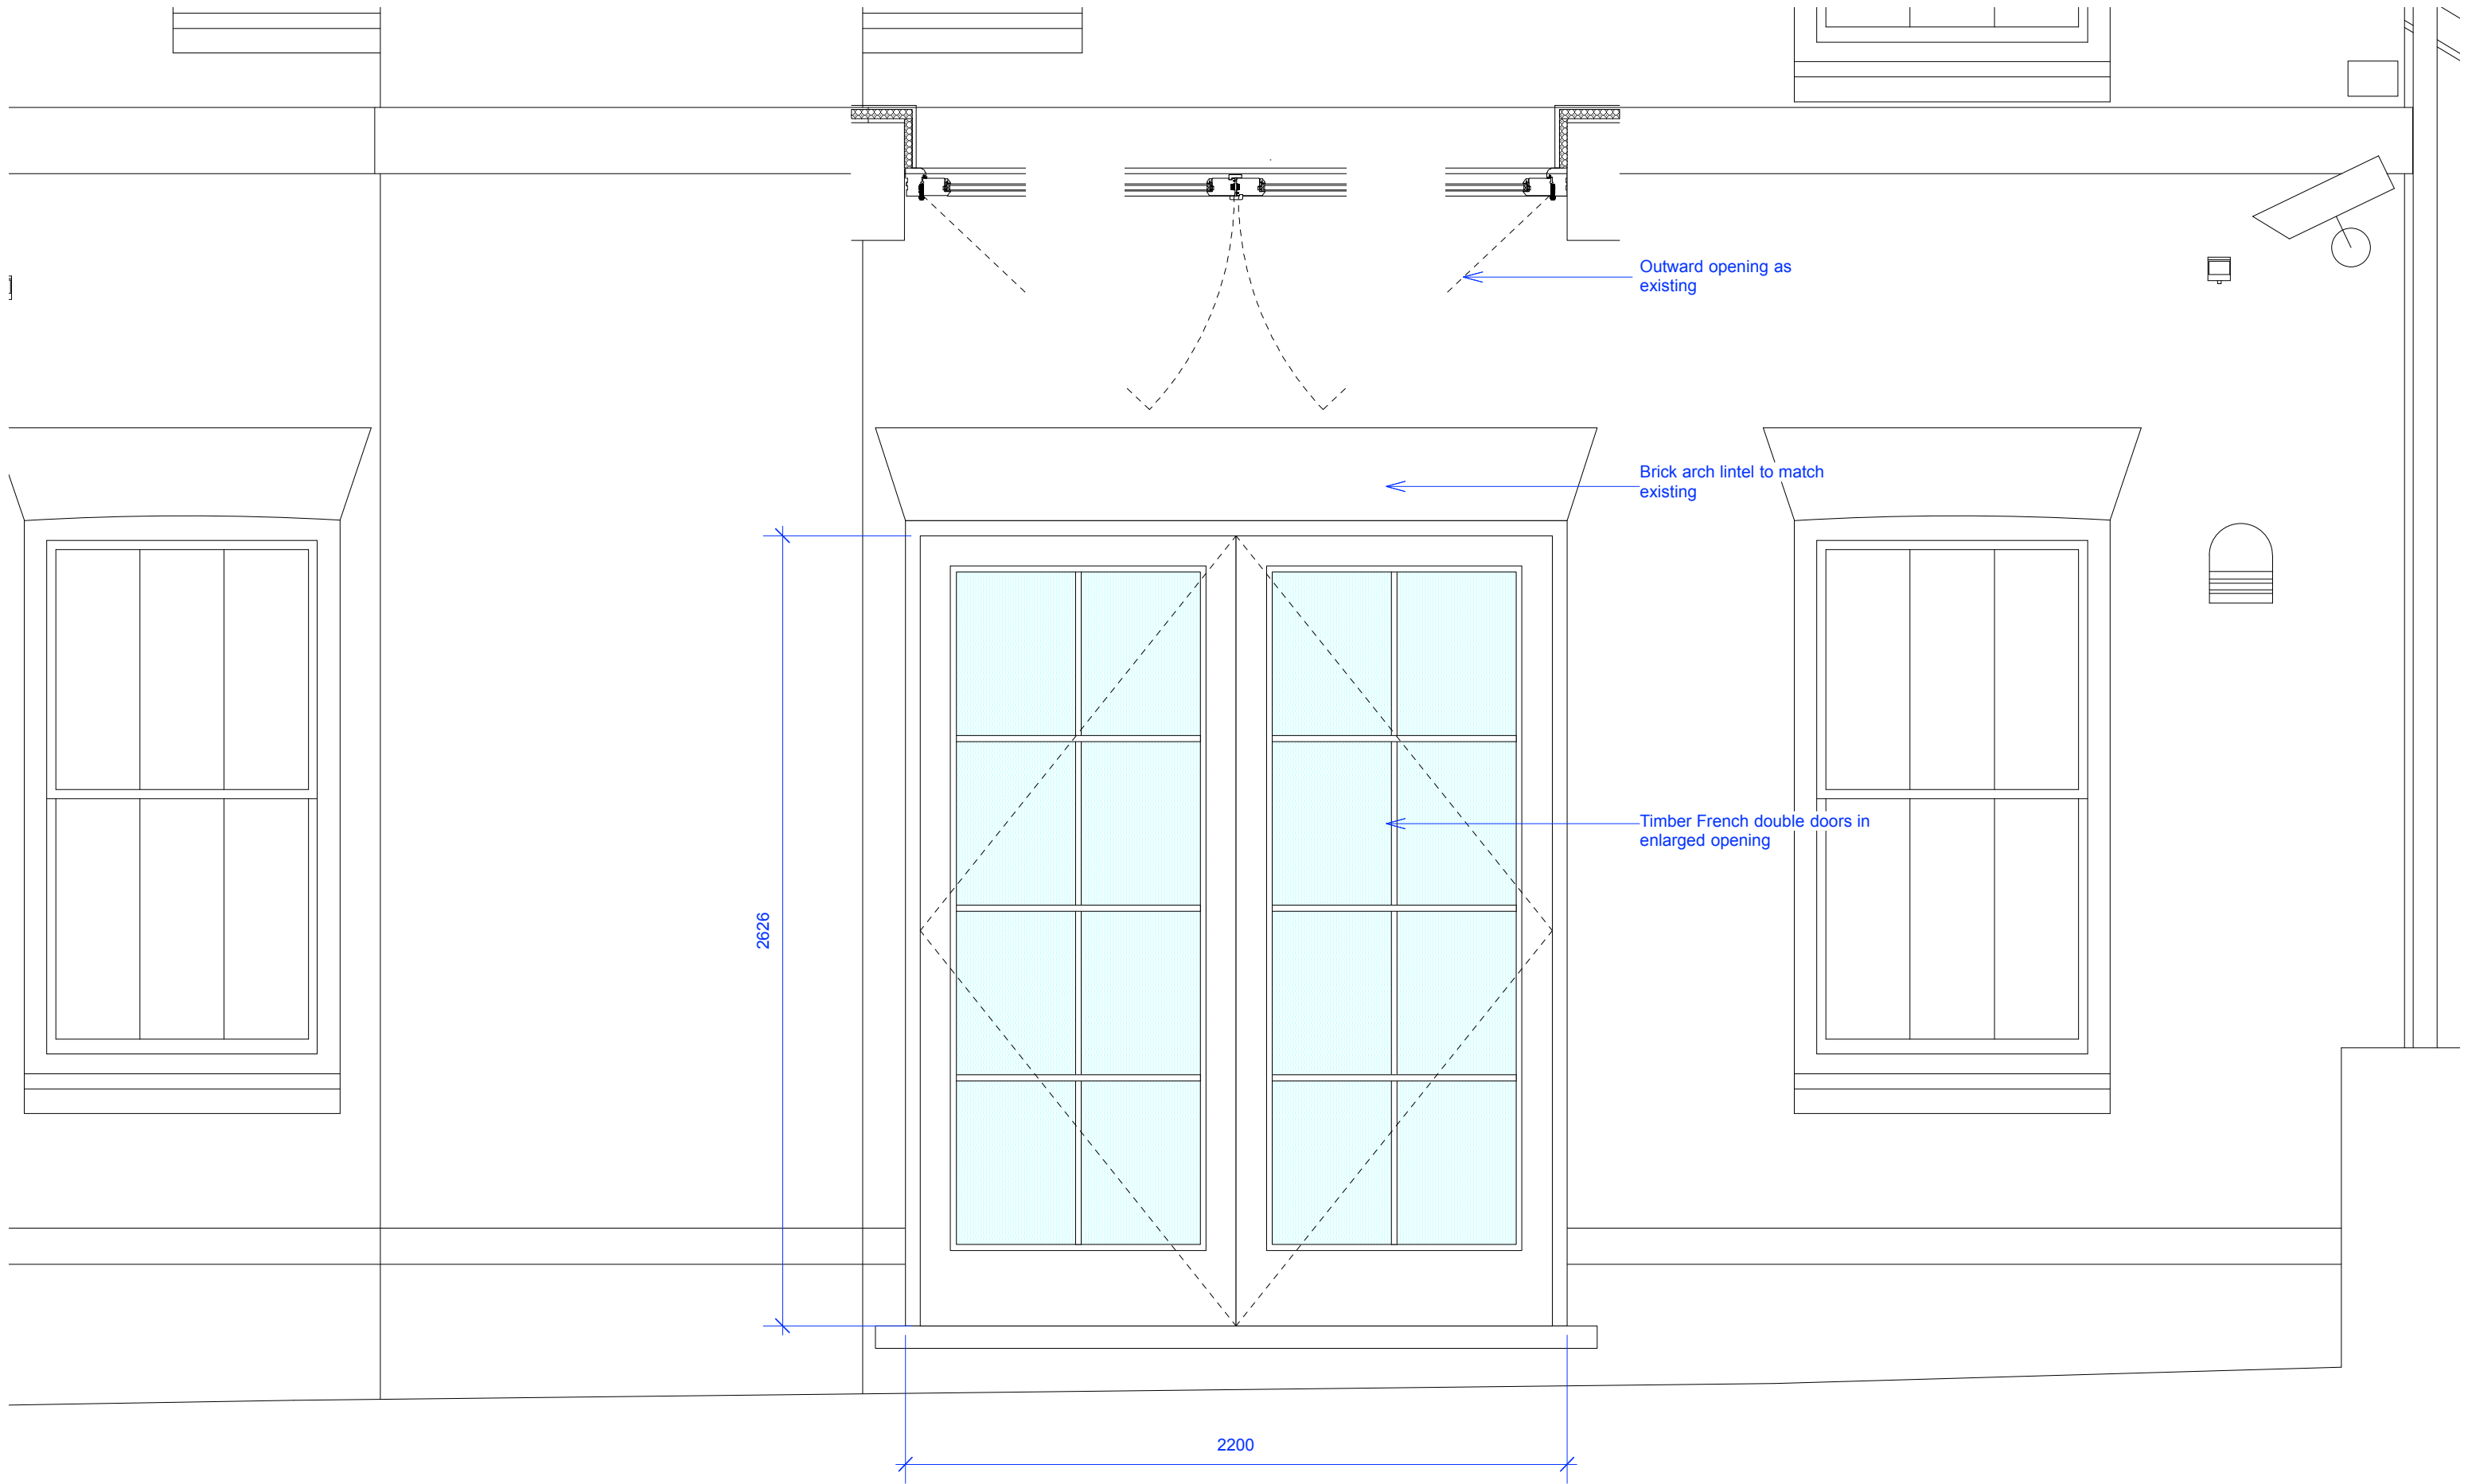

Project	Drawing title	Drawing no	scale	date	Rev
11 FROGNAL WAY, LONDON, NW3 6XE	PROPOSED PATIO DOORS (SIDE ELEVATION) DETAILS	FW/A703	1:20 @A3	Dec 2017	

