



Nº 167

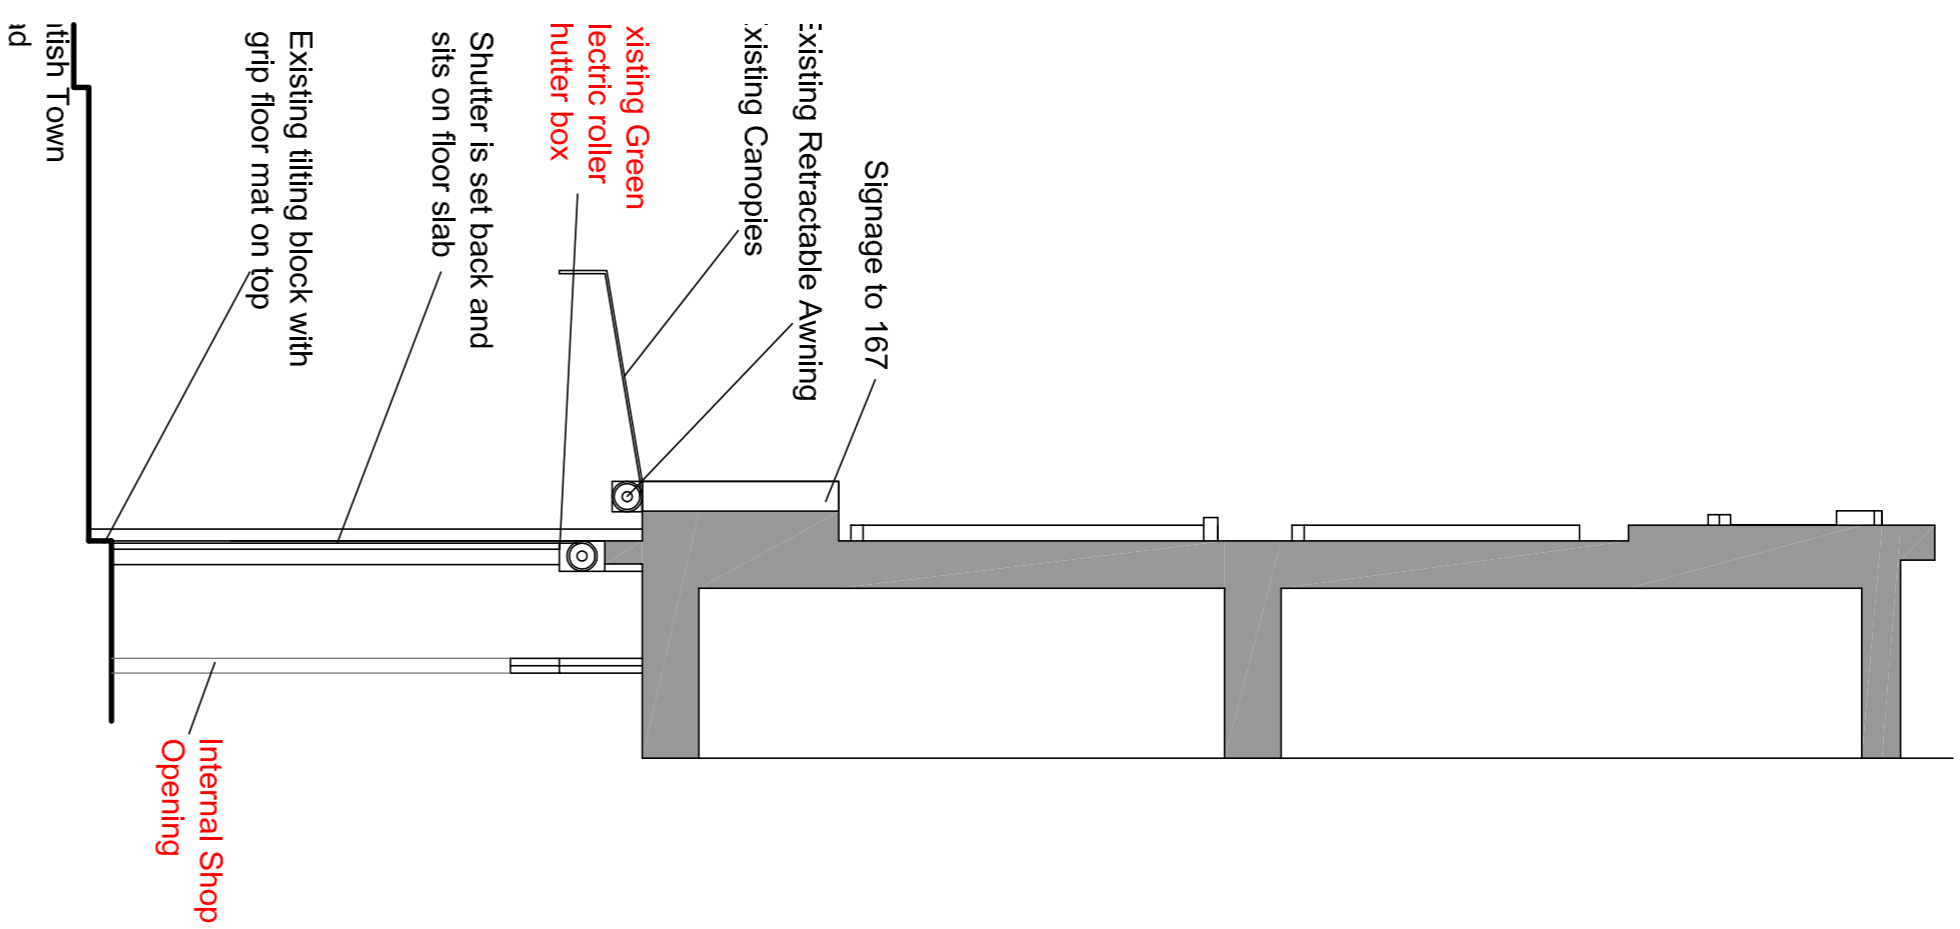

Existing Cross Section Through Shopfront [Facing Kentish Town Road]
Scale 1:50 @ A1



Nº 167

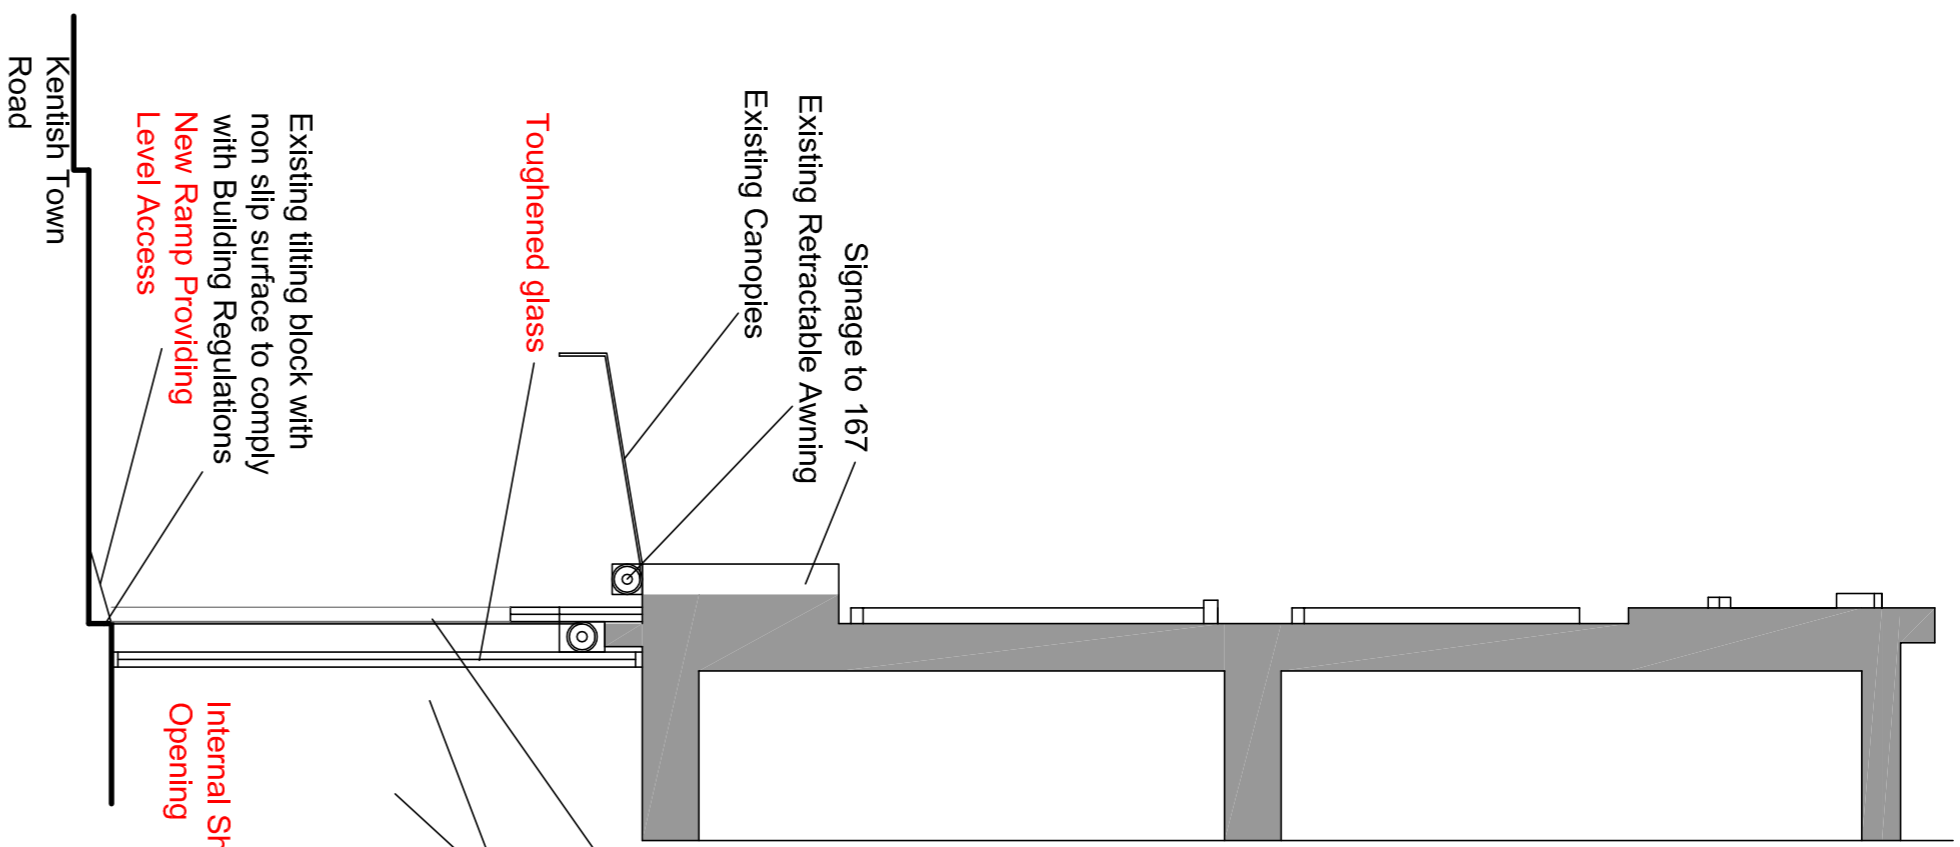

Proposed Cross Section Through Access Ramp [Facing Kentish Town Road]
Scale 1:50 @ A1

Nº 165



Nº 167 - 169

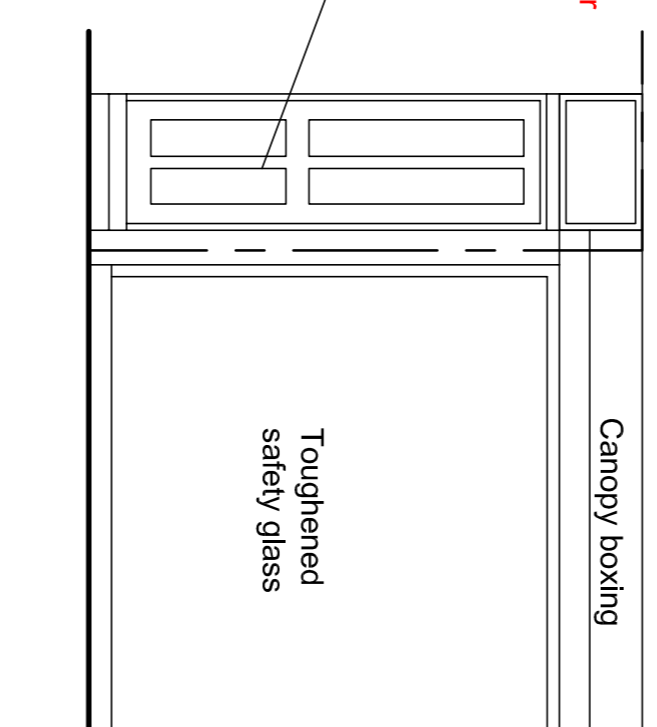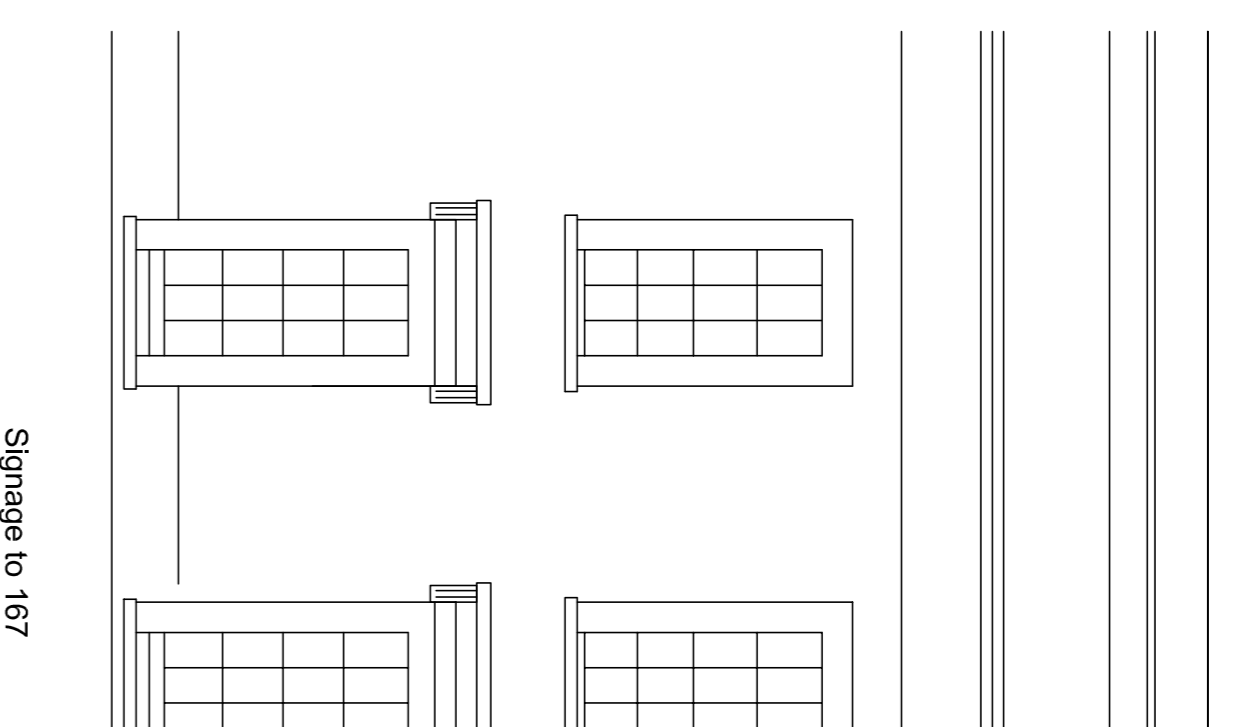

Part Existing Front Elevation [Facing Kentish Town Road]
Scale 1:50 @ A1

Nº 165


Nº 167 - 169

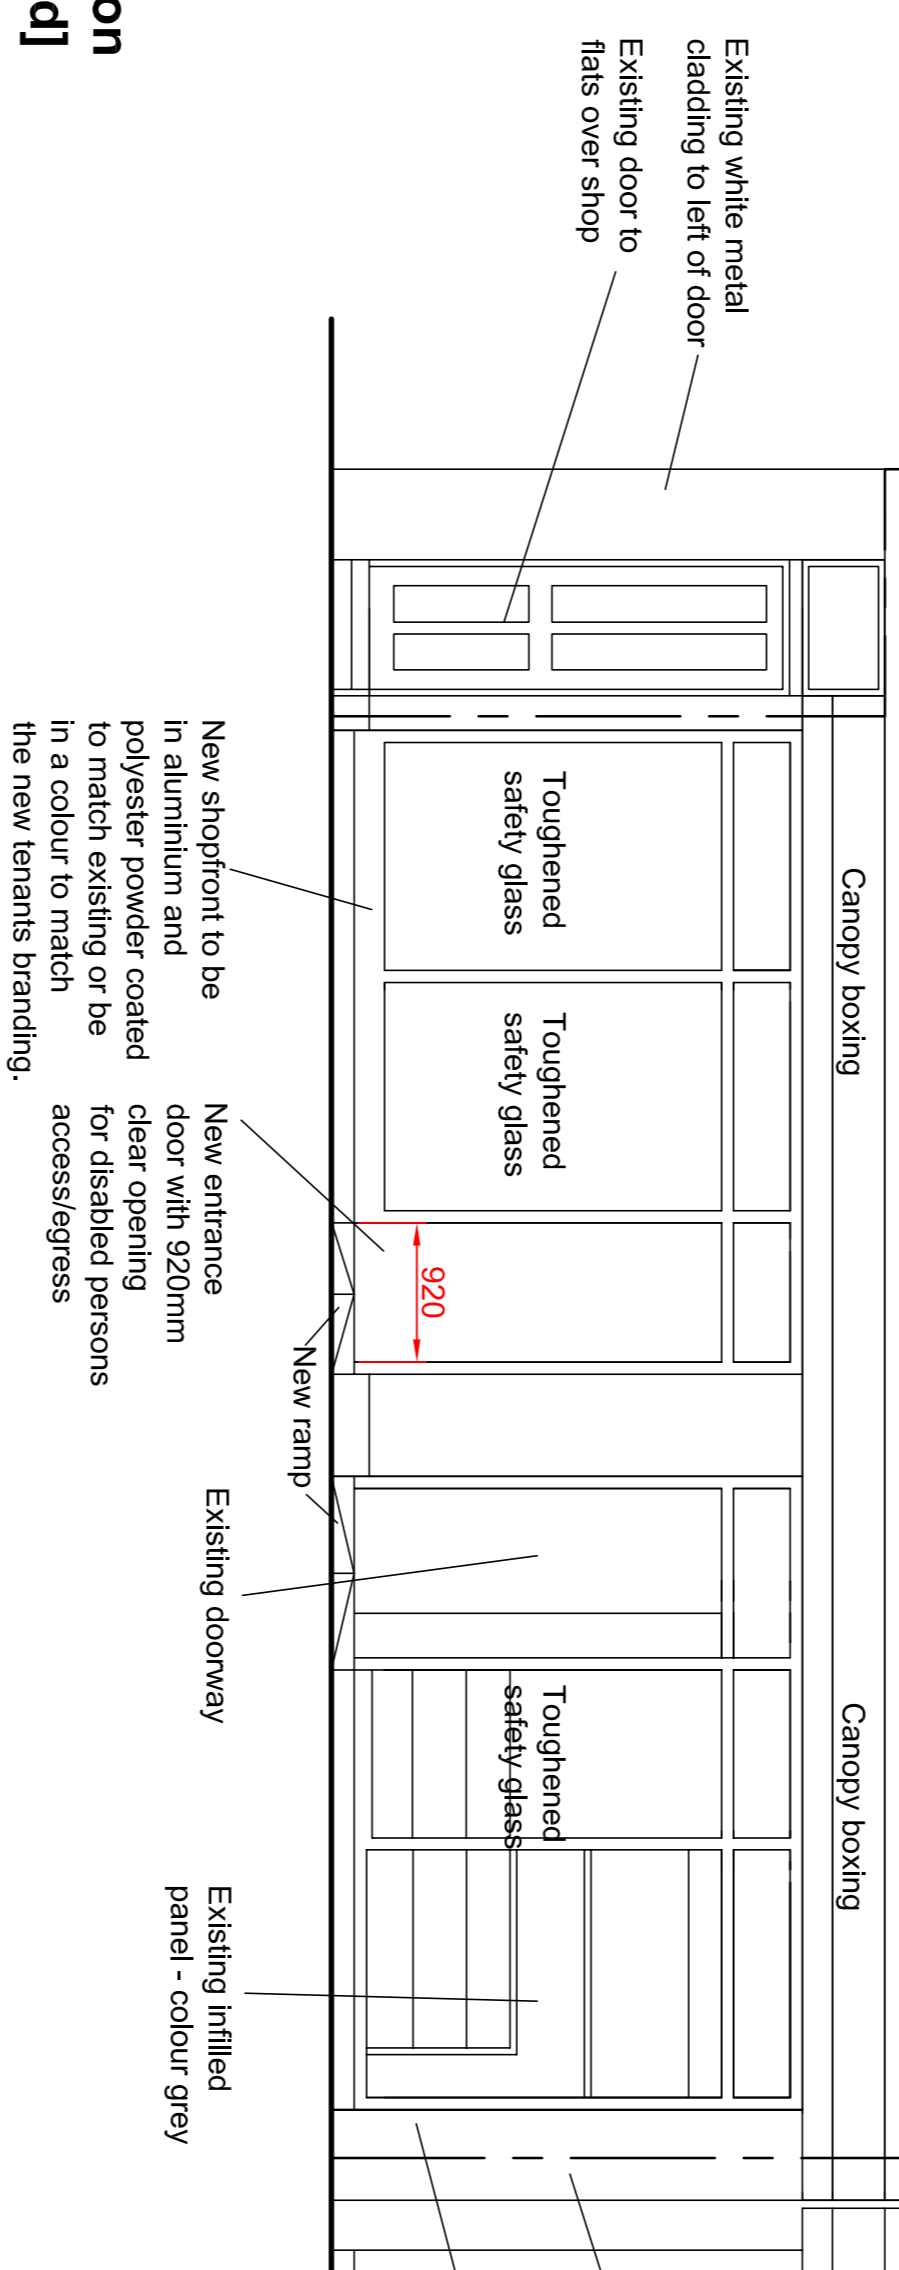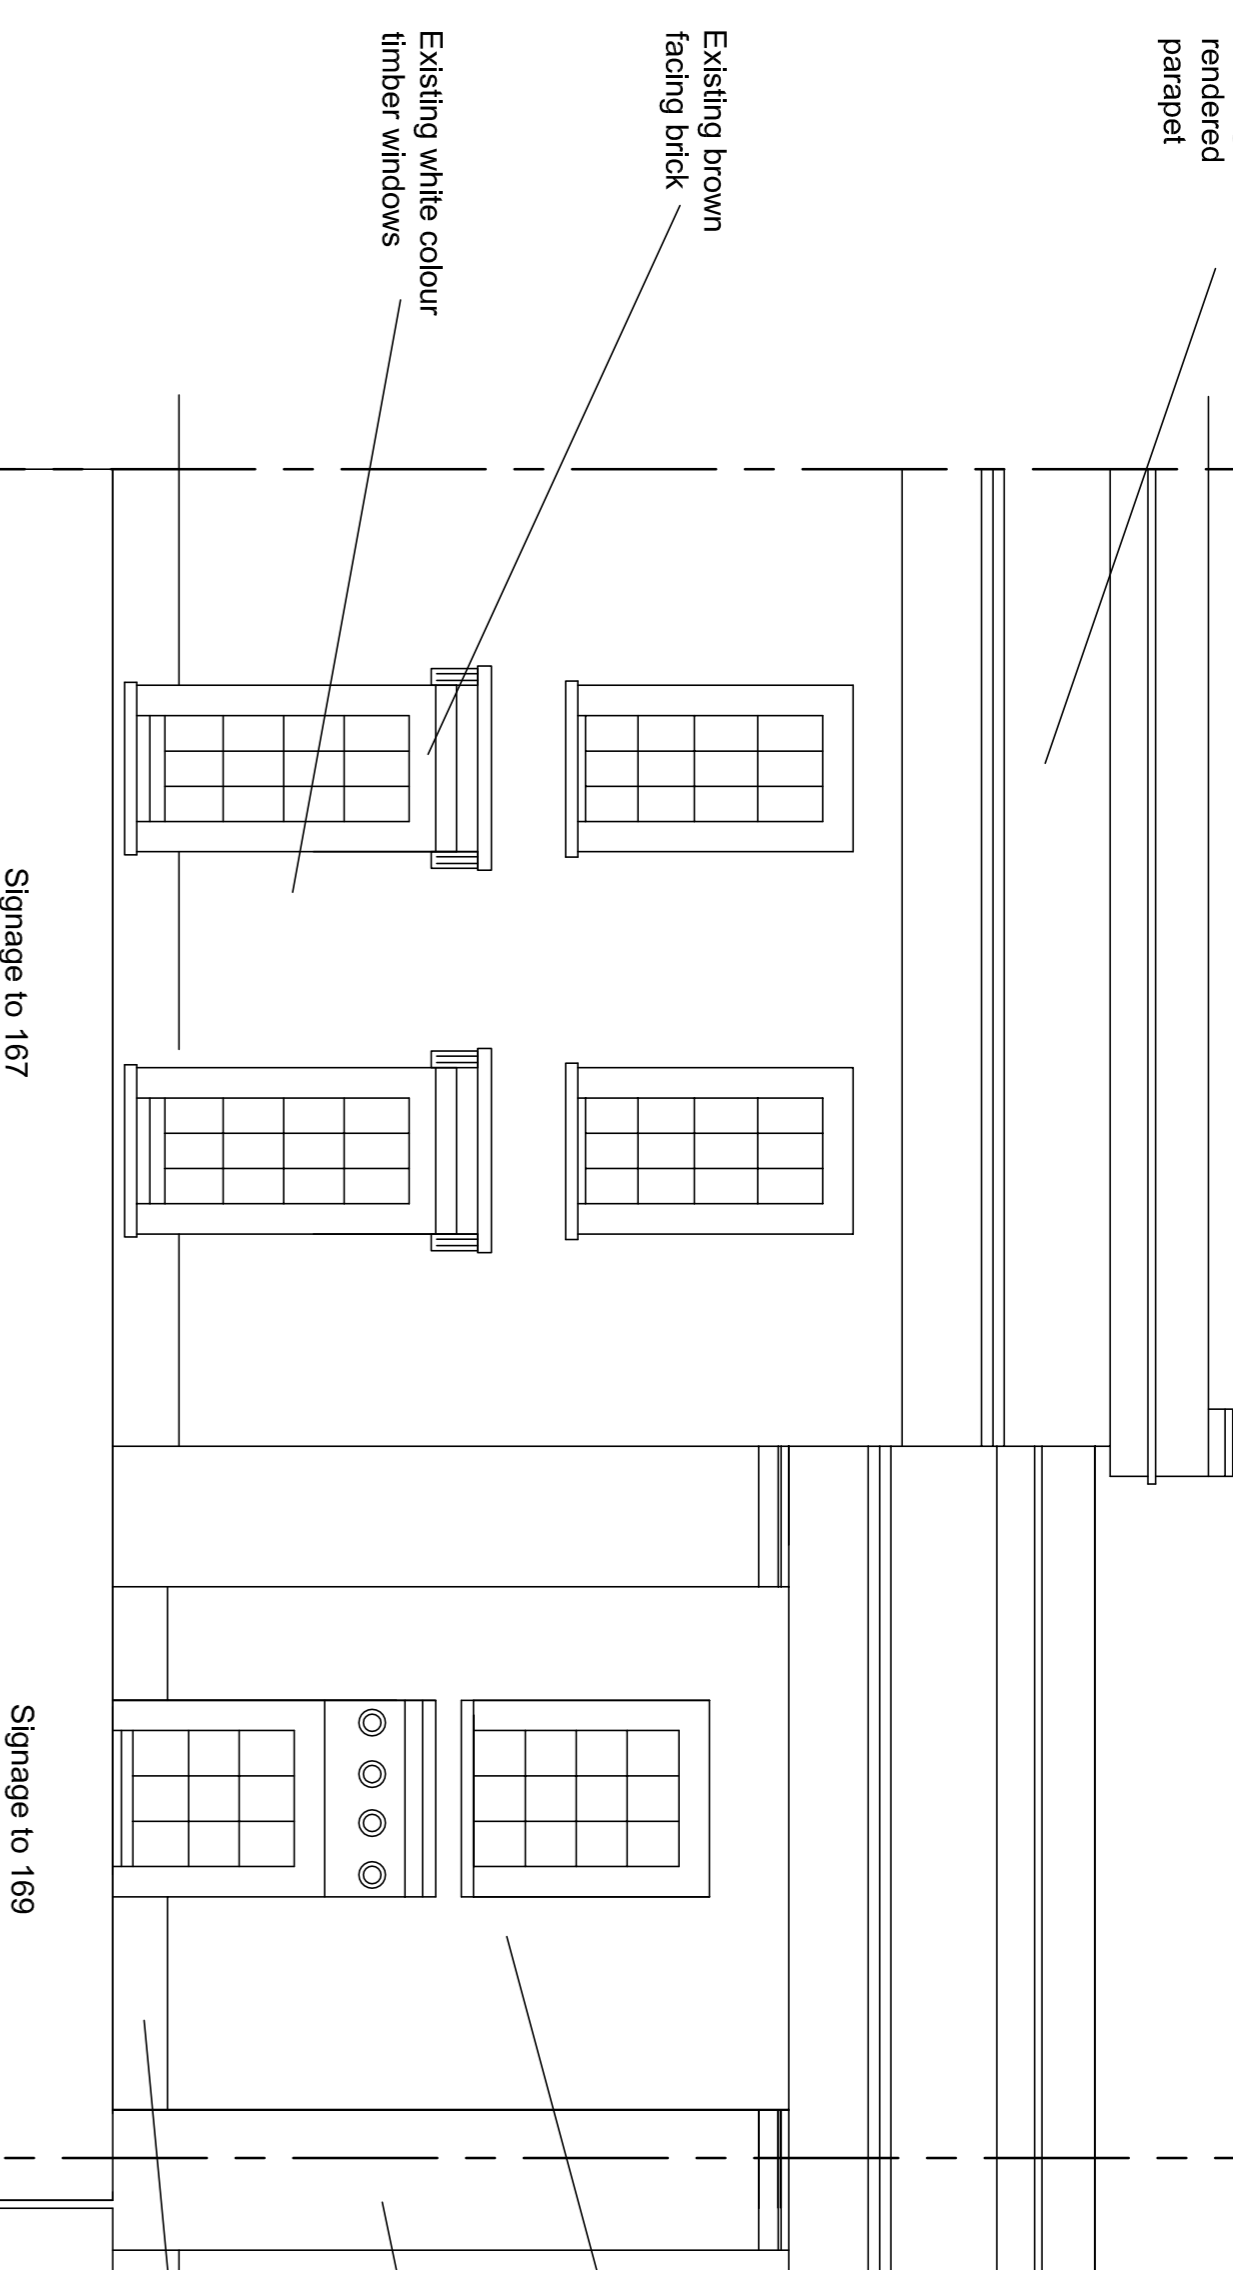


Proposed Front Elevation [Facing Kentish Town Road]
Scale 1:50 @ A1

Nº 171

GENERAL NOTES
DRAWING CAN BE SCALED FOR PLANNING PURPOSES ONLY BUT IF IN ANY DOUBT ABOUT A DIMENSION OR ANY OF THE DRAWN INFORMATION PLEASE ASK CDRB ARCHITECTS LTD.

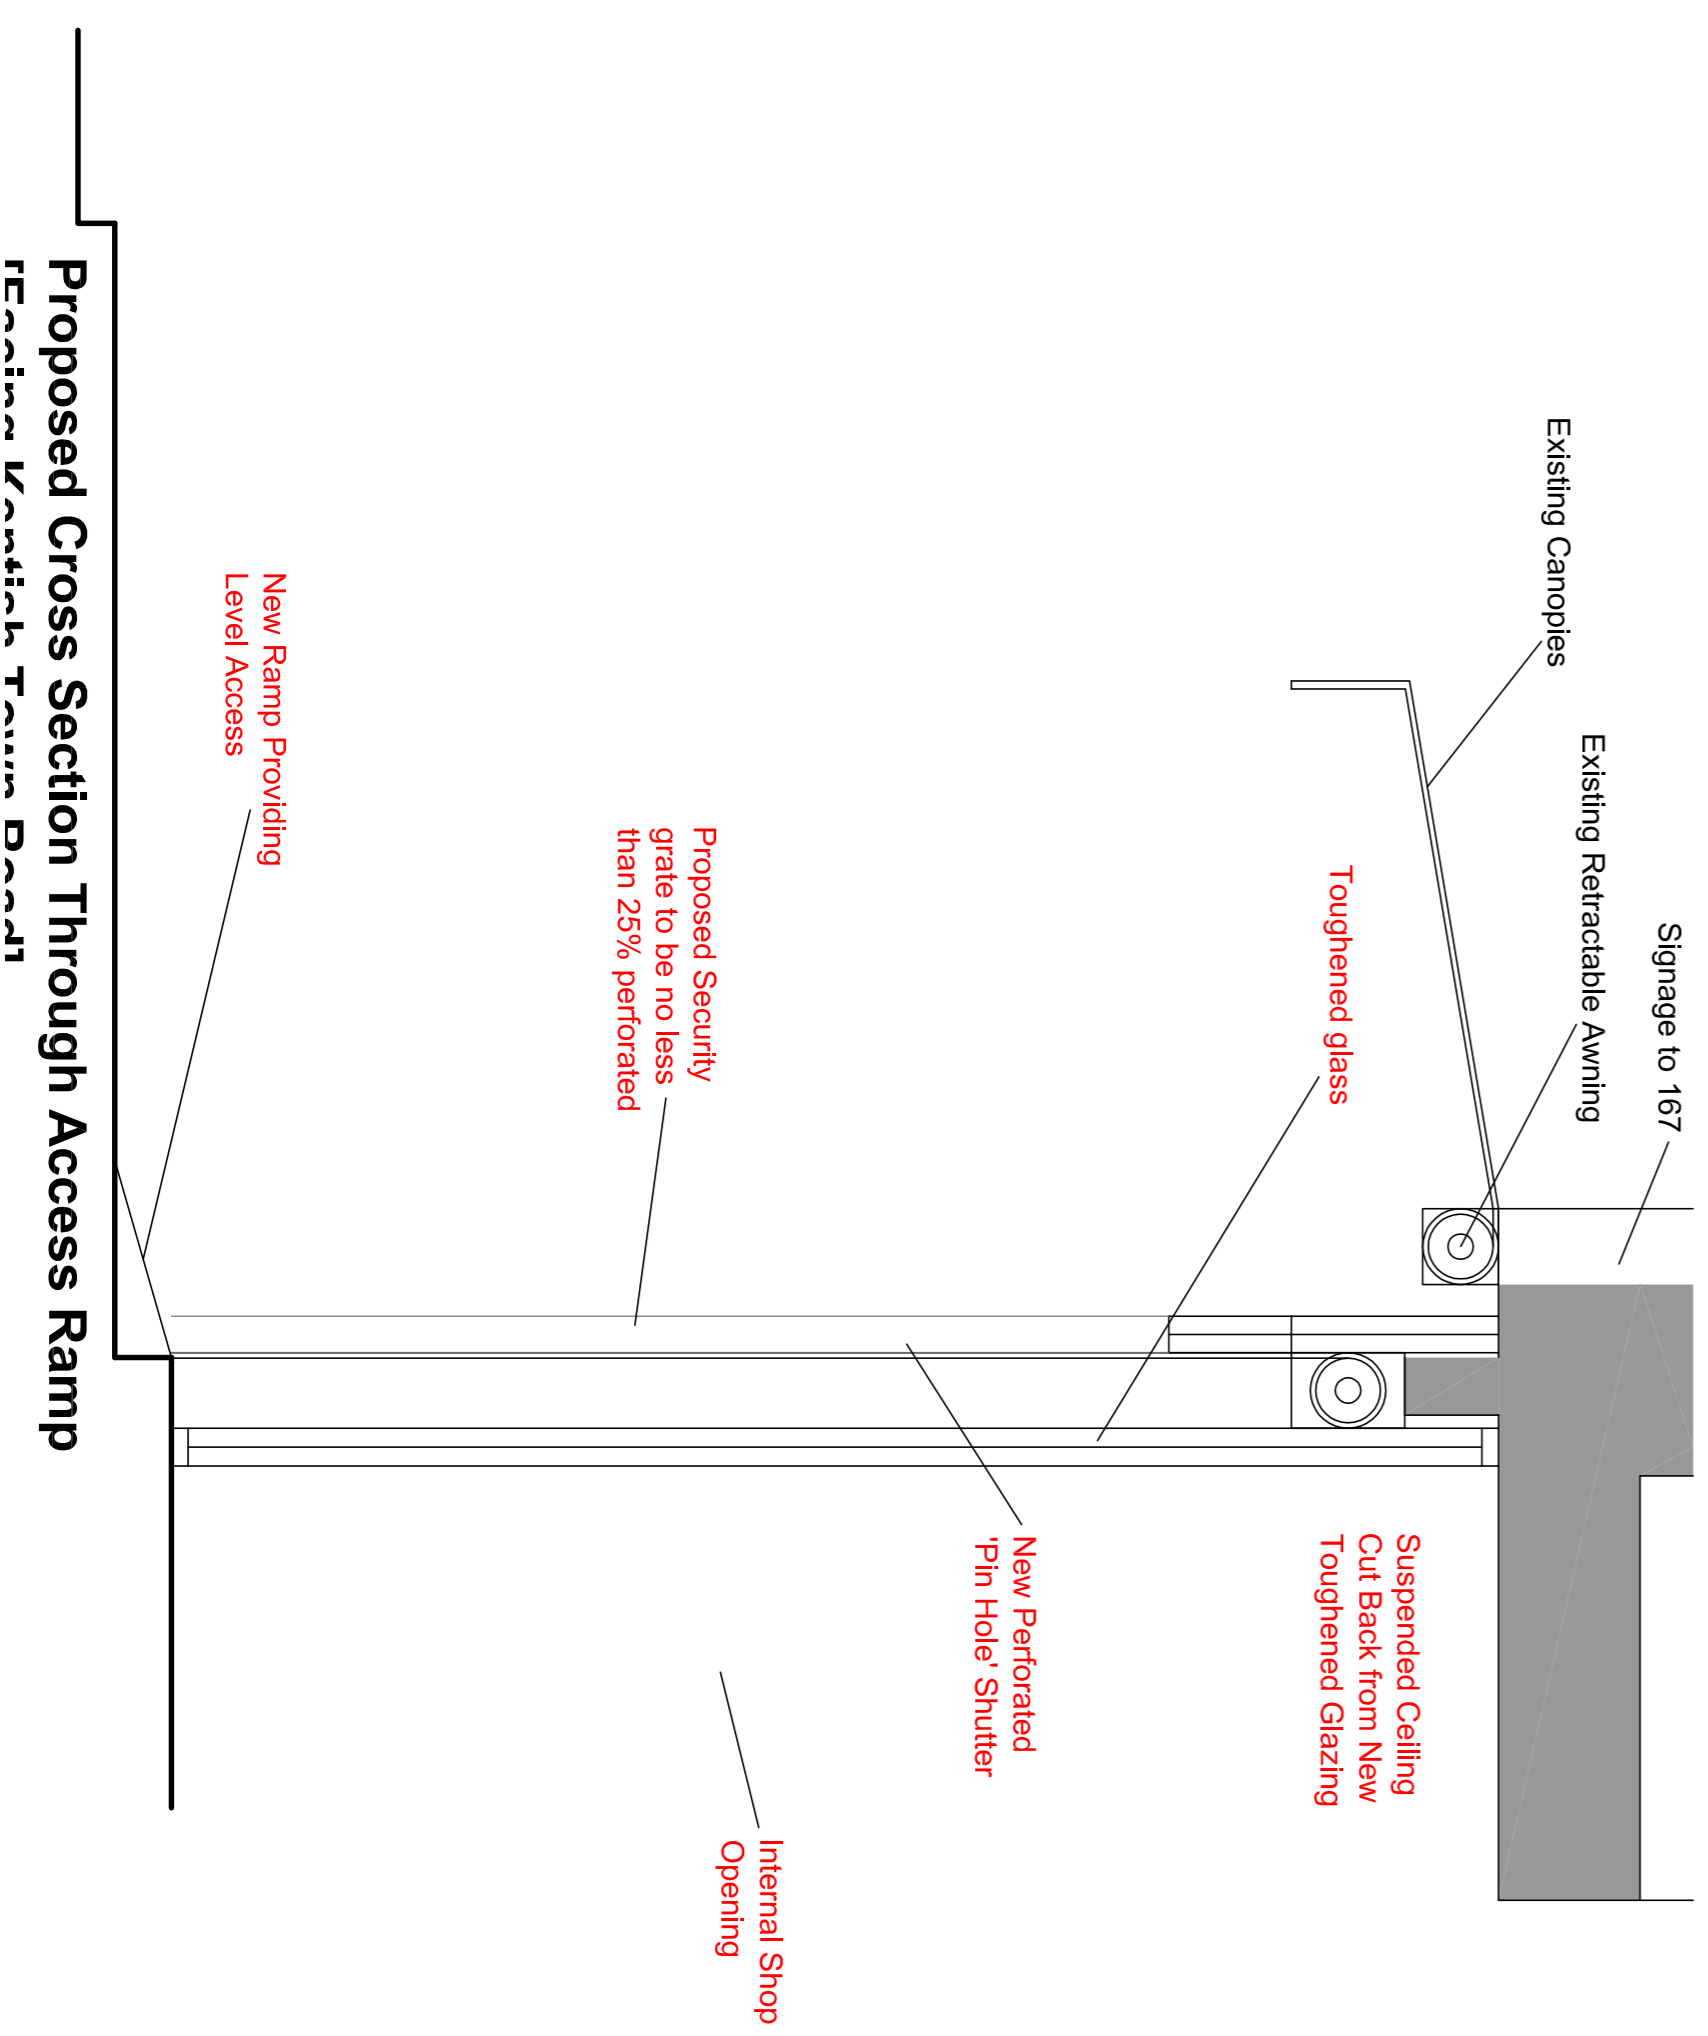

Proposed Cross Section Through Access Ramp [Facing Kentish Town Road]

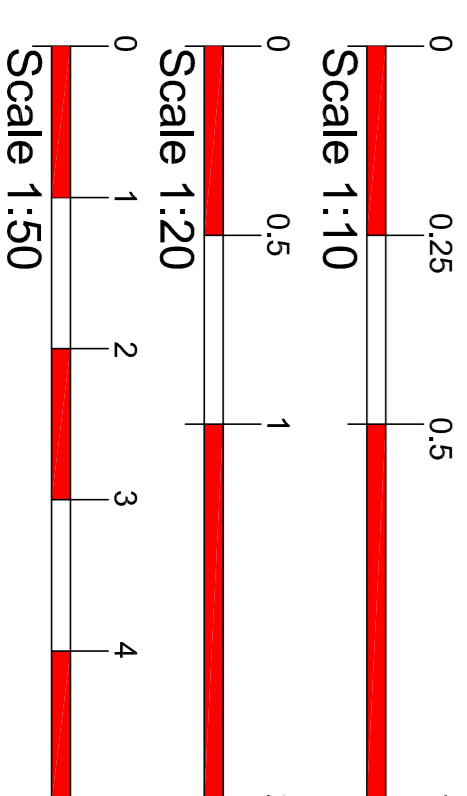

Revision E: Additional Information and Amendments added following Planners comments on 01.12.17 12.12.17 CR
Amendments include:
1) Existing white vertical metal cladding being annotated on drawing.

Revision D: Additional Information and Amendments added following Planners comments on 01.12.17 12.12.17 CR
Amendments include:
1) Removal of existing shutters notes;
2) Addition of second entrance ramp;
3) Addition of non slip surface note to ramp
4) Removal of anti social space in front of shopfront by moving it forward flush with front of building.

Revision C: Additional Information and Amendments added following Planners comments on 16.11.17 20.11.17 RH

Revision B: Boundary Line and Front Elevations Checks and Amended and additional Information in regards to the roller shutter added and Height of the Flue Clarified 13.11.17 RH

Revision A: Existing door to flats added 6.11.17 CR
PLANNING SUBMISSION

| Rev | Date | By | Project |
|-----|----------|----|---------|
| 1 | 01/12/17 | TP | CDRB |
| 2 | 12/12/17 | TP | CDRB |
| 3 | 16/11/17 | TP | CDRB |
| 4 | 20/11/17 | TP | CDRB |
| 5 | 01/12/17 | TP | CDRB |

CDRB
8 Berkeley Square, Kensington, London W1J 8JF, UK
Tel: 020 7493 8888

Job title: Change of Use to A5 from A1 at 167-169 Kentish Town Road, London | NW1 8PD

Drawing title: Existing and Proposed Front Elevation and Cross Section through Access Ramp

Scale: 1:50 @ A1
Drawn by: TP
Date: October 2017
Checked by: CDR
Job no.: 1545
Drawing no.: AL/17/18
Revision: E