


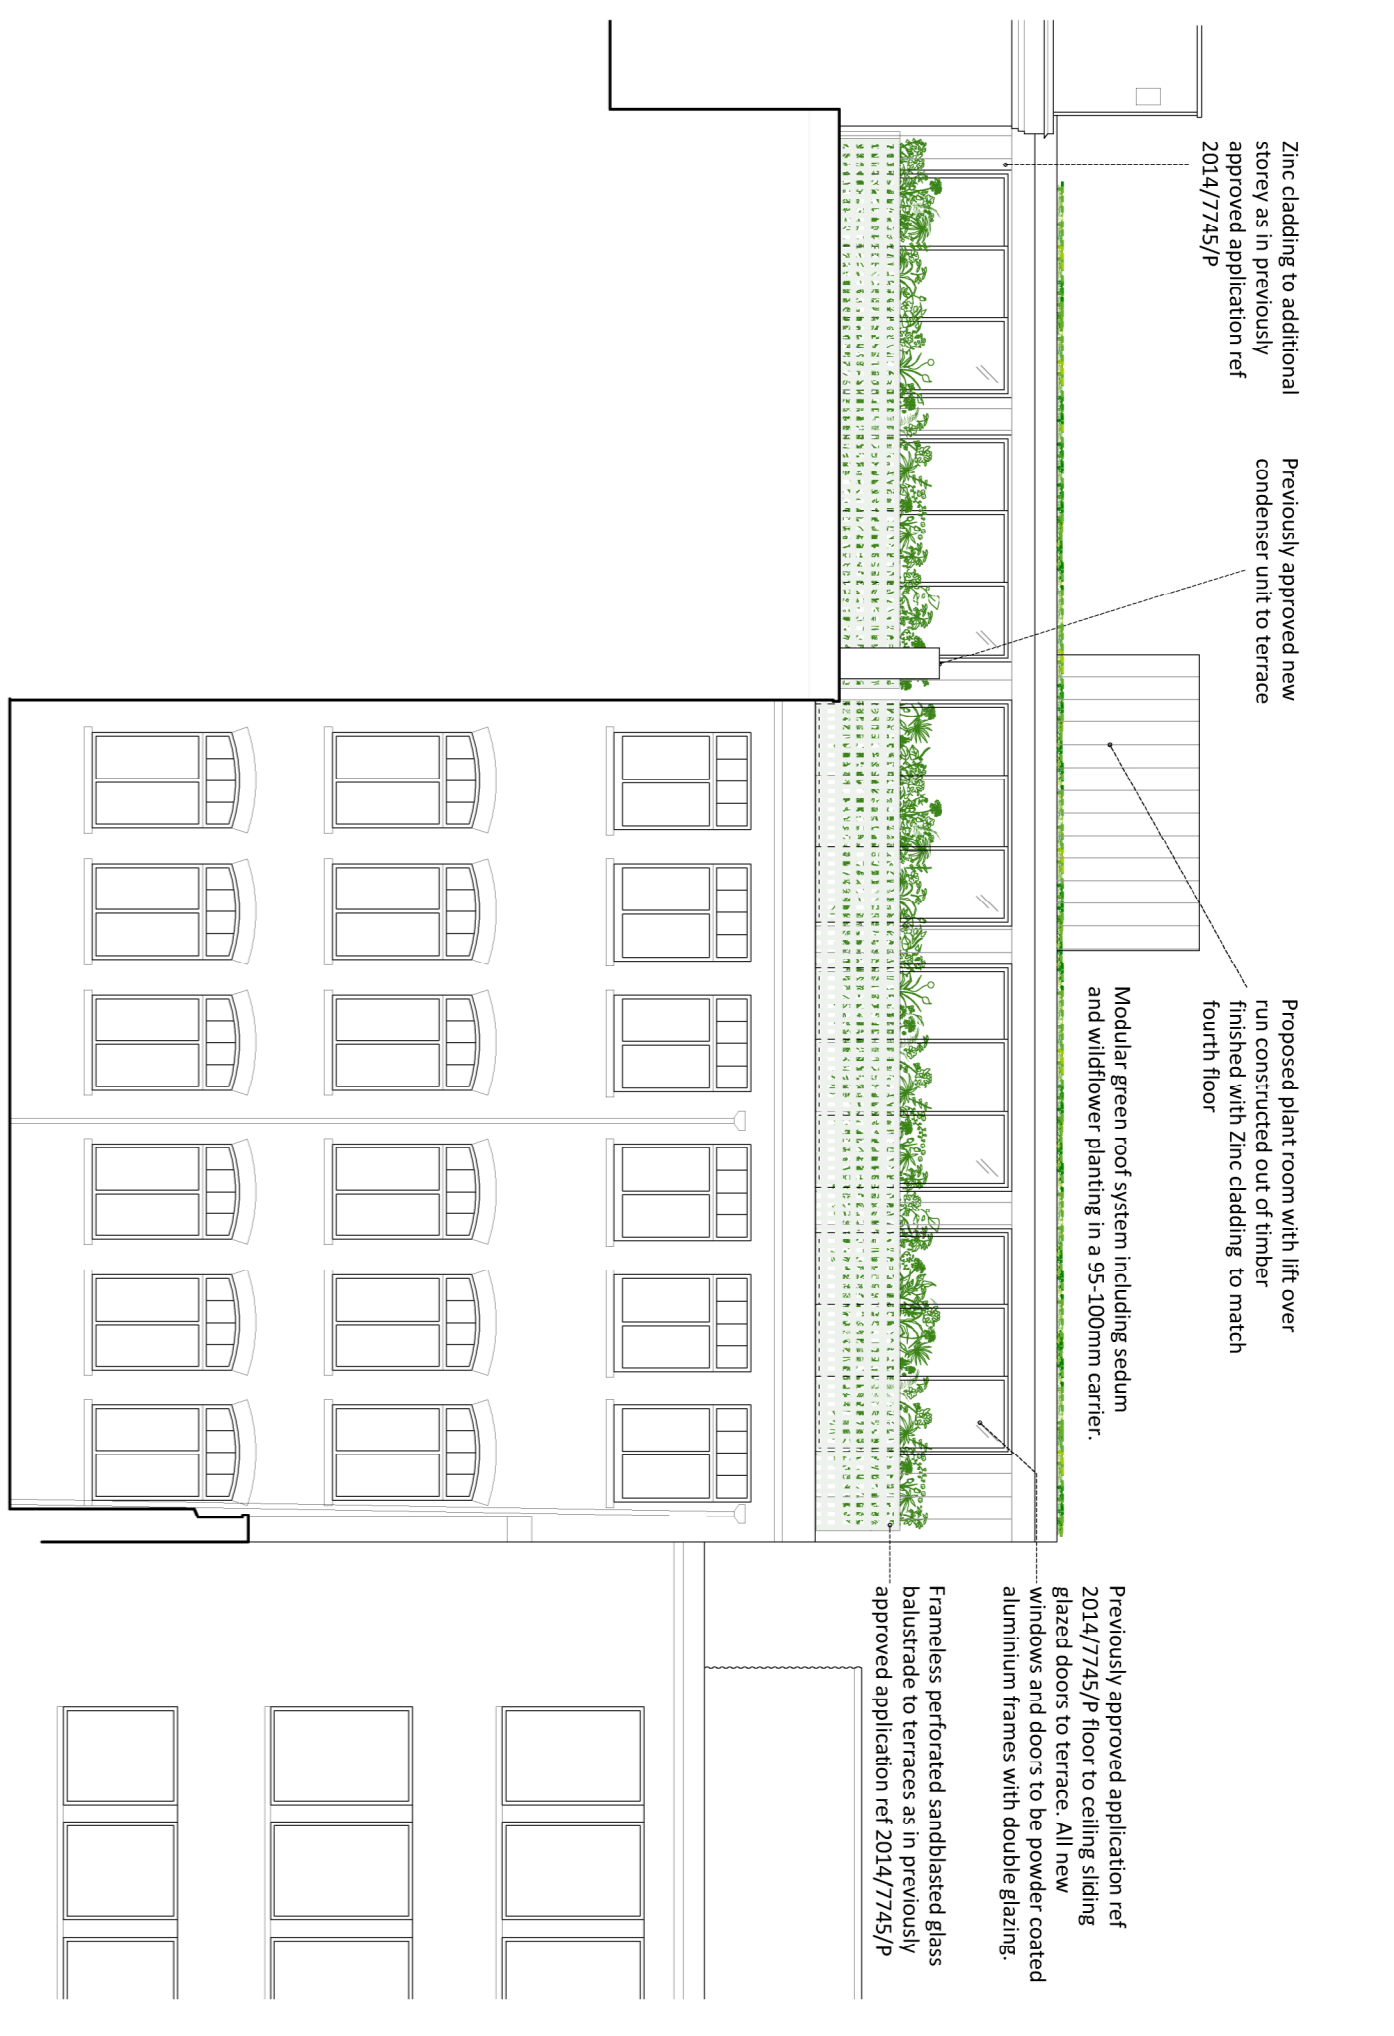


PROPOSED FRONT ELEVATION





PROPOSED REAR ELEVATION



PROPOSED SECTION A-A

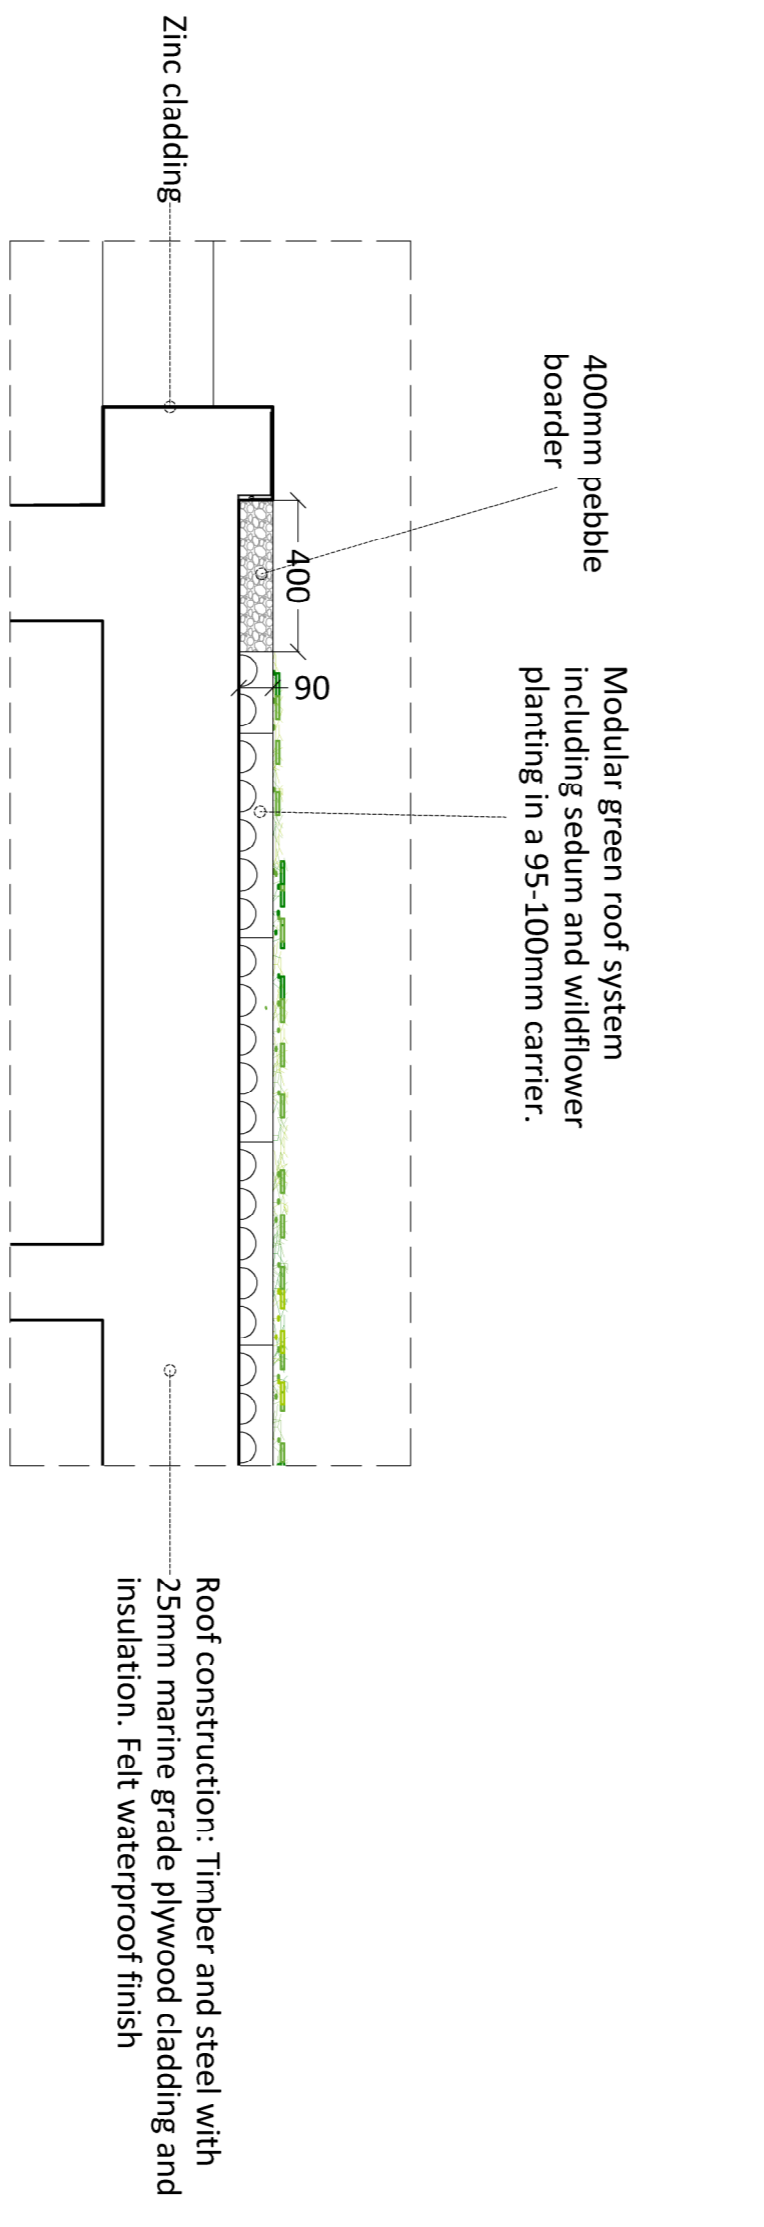

1:20 ROOF SECTION

 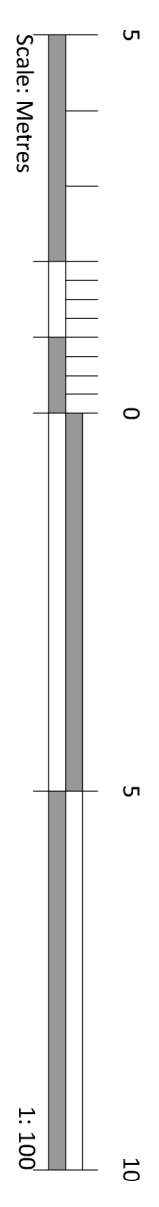

project
40-42 Parker Street
 London
 WC2B 5PQ

drawing
PLANNING
 Proposed Elevations
 & Sections

drawn	checked	date
JRS	RS	20.03.2017
scale	paper size	
1:100	A1	

ED 20.03.17
 JRS 13.02.17
 ED 26.01.17
 ED 24.01.17
 ED 22.11.16

E - Green roof detail
 D - Amended for planning
 C - Front parapet revised
 B - Amended following comments
 ref A - Amended for planning

66 Bickenhill Mansions
 Bickenhill Street
 London W1U 8BS
 t: +44(0)207 486 6675
 e: info@mcdlondon.com
 w: www.mcdlondon.com

MDC METROPOLITAN CONSULTANCY

7893 / 31E