



THESE DRAWINGS COMPLY WITH STANDARD ICNIRP DESIGN GUIDELINES.

GENERAL NOTES:

- 1.1) USE WRITTEN DIMENSIONS ONLY
- 1.2) ALL DIMENSIONS ARE IN MM UNLESS SPECIFIED
- 1.3) ASSUME ALL SITE DETAILS ARE EXISTING UNLESS SPECIFIED

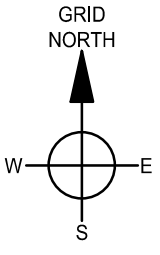


SITE LOCATION

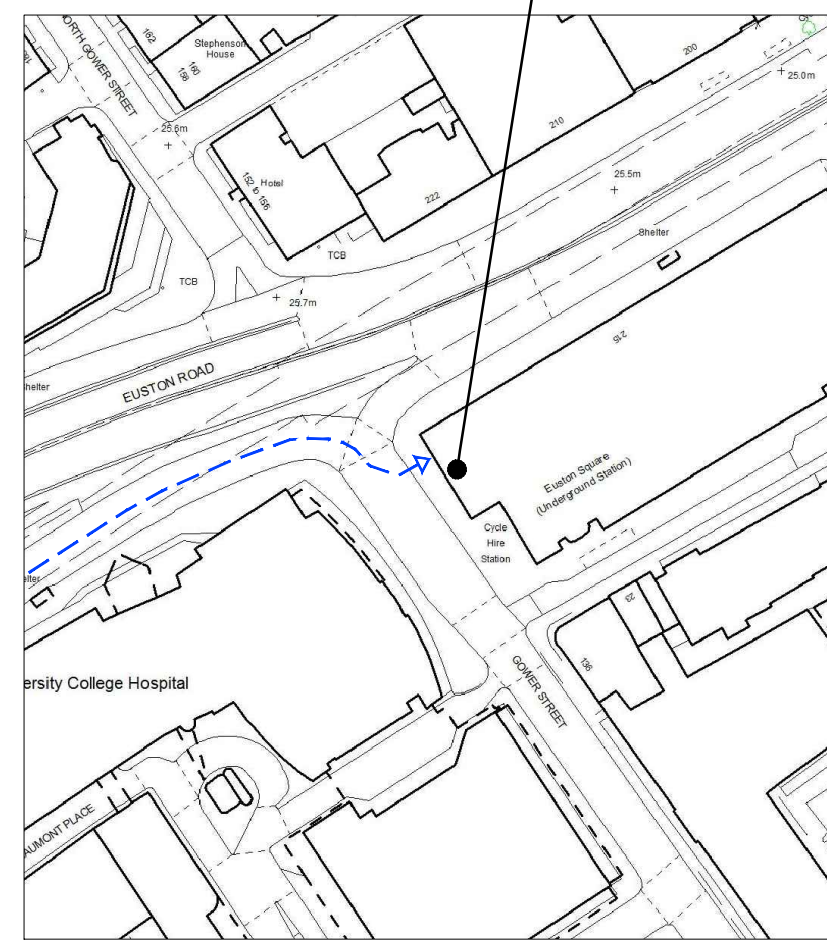

SITE LOCATION (SCALE 1:1250)



SITE LOCATION

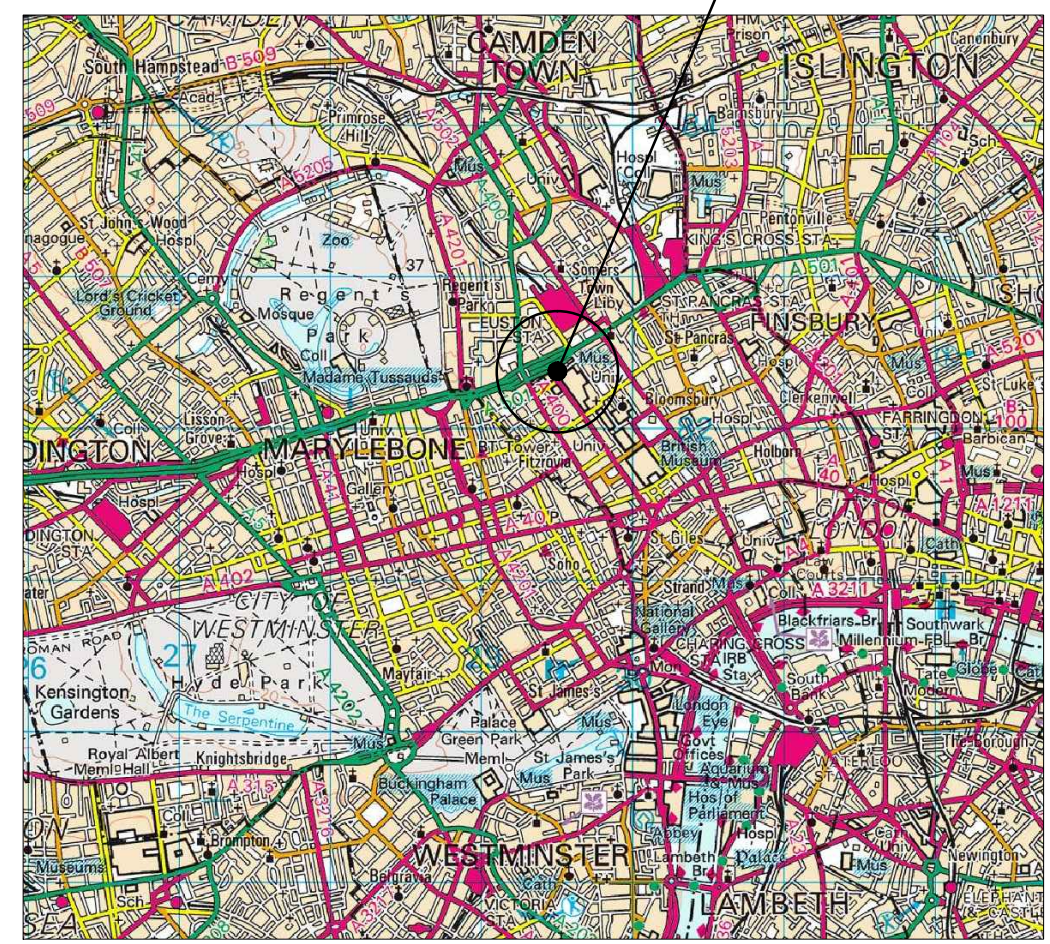

SITE LOCATION (SCALE 1:25000)

DEPENDENCIES	
CHERRY PICKER SURVEY	NO
STAT SEARCH	NO
TRIAL DIG	NO
GEOTECH	NO
GDC	NO
BOLT PULL-OUT TEST	NO
STRUCTURAL CALCULATIONS	NO
BUILDING REGULATIONS	NO
ELECTRICAL LOAD TEST	NO
REC SERVICE ALTERATION	NO
COMMS SERVICE ALTERATION	NO
ASBESTOS SURVEY	YES
ANTENNA TESTING	NO
COOLING CALCULATIONS	NO

REV	ISSUE	DATE	DRN	APP
A	FIRST ISSUE	12.06.17	BB	CT

© THIS DRAWING IS THE COPYRIGHT OF NET COVERAGE SOLUTIONS LTD AND MAY NOT BE REPRODUCED OR DISCLOSED TO A THIRD PARTY IN ANY FORM WITHOUT WRITTEN PERMISSION

NET COVERAGE SOLUTIONS
 CRAVEN COURT
 STANHOPE ROAD
 CAMBERLEY
 SURREY GU15 3BS
 TEL: +44(0)1276 854440
 FAX: +44(0)1276 854450



OPERATOR REF NO. CTILid:148608 TEF:70733

OPERATOR: CTIL

DRAWING TITLE: SITE LOCATION MAPS

SCALE: AS SHOWN

SITE NO. 70733

SITE NAME: EUSTON SQUARE UNDERGROUND STATION

SITE ADDRESS: GOWER STREET LONDON WC1E 6BP

OS GRID REFERENCE: 529431/182367

DRAWN: BB CHK: CT APP: CT

DATE: 12.06.17

SITE NO.	OPERATOR	DRG NO.	REVISION
70733	- CTIL -	100	- A

ORIGINAL DRAWING SIZE: A3




LOCATION PHOTOGRAPH

DIRECTIONS TO SITE:


HEADING SOUTH ON M1

AT JUNCTION 1 TAKE THE SLIPROAD LEFT ON TO A406 TOWARDS CENTRAL LONDON. AFTER 0.5 MILES TAKE THE SLIPROAD LEFT THEN AT THE ROUNDABOUT TAKE THE THIRD EXIT AND CONTINUE STRAIGHT ON TO BRENTFIELD GARDENS. CONTINUE STRAIGHT ON TO A41 HENDON WAY. AFTER 2.8 MILES KEEP LEFT TO STAY ON A41 FINCHLEY ROAD. FOLLOW A41 FINCHLEY ROAD FOR 1 MILE THEN BEAR LEFT ON TO A41 PARK ROAD. KEEP LEFT THEN CONTINUE STRAIGHT ON AS THE ROAD NAME CHANGES TO ALLSOP PLACE. AFTER 0.2 MILES TURN LEFT ON TO A501 MARYLEBONE ROAD. AFTER 0.6 MILES KEEP LEFT ON TO EUSTON ROAD. AFTER 0.1 MILES TURN RIGHT ON TO A400 HAMPSTEAD ROAD. FOLLOW THE ROAD ROUND TO THE RIGHT AS THE NAME CHANGES TO GOWER STREET. THE SITE WILL BE ON THE LEFT HAND SIDE.


ALL MAPS OBTAINED VIA PROMAP.
 ORDNANCE SURVEY © CROWN COPYRIGHT 2016.
 ALL RIGHTS RESERVED. LICENCE NUMBER 100022432.

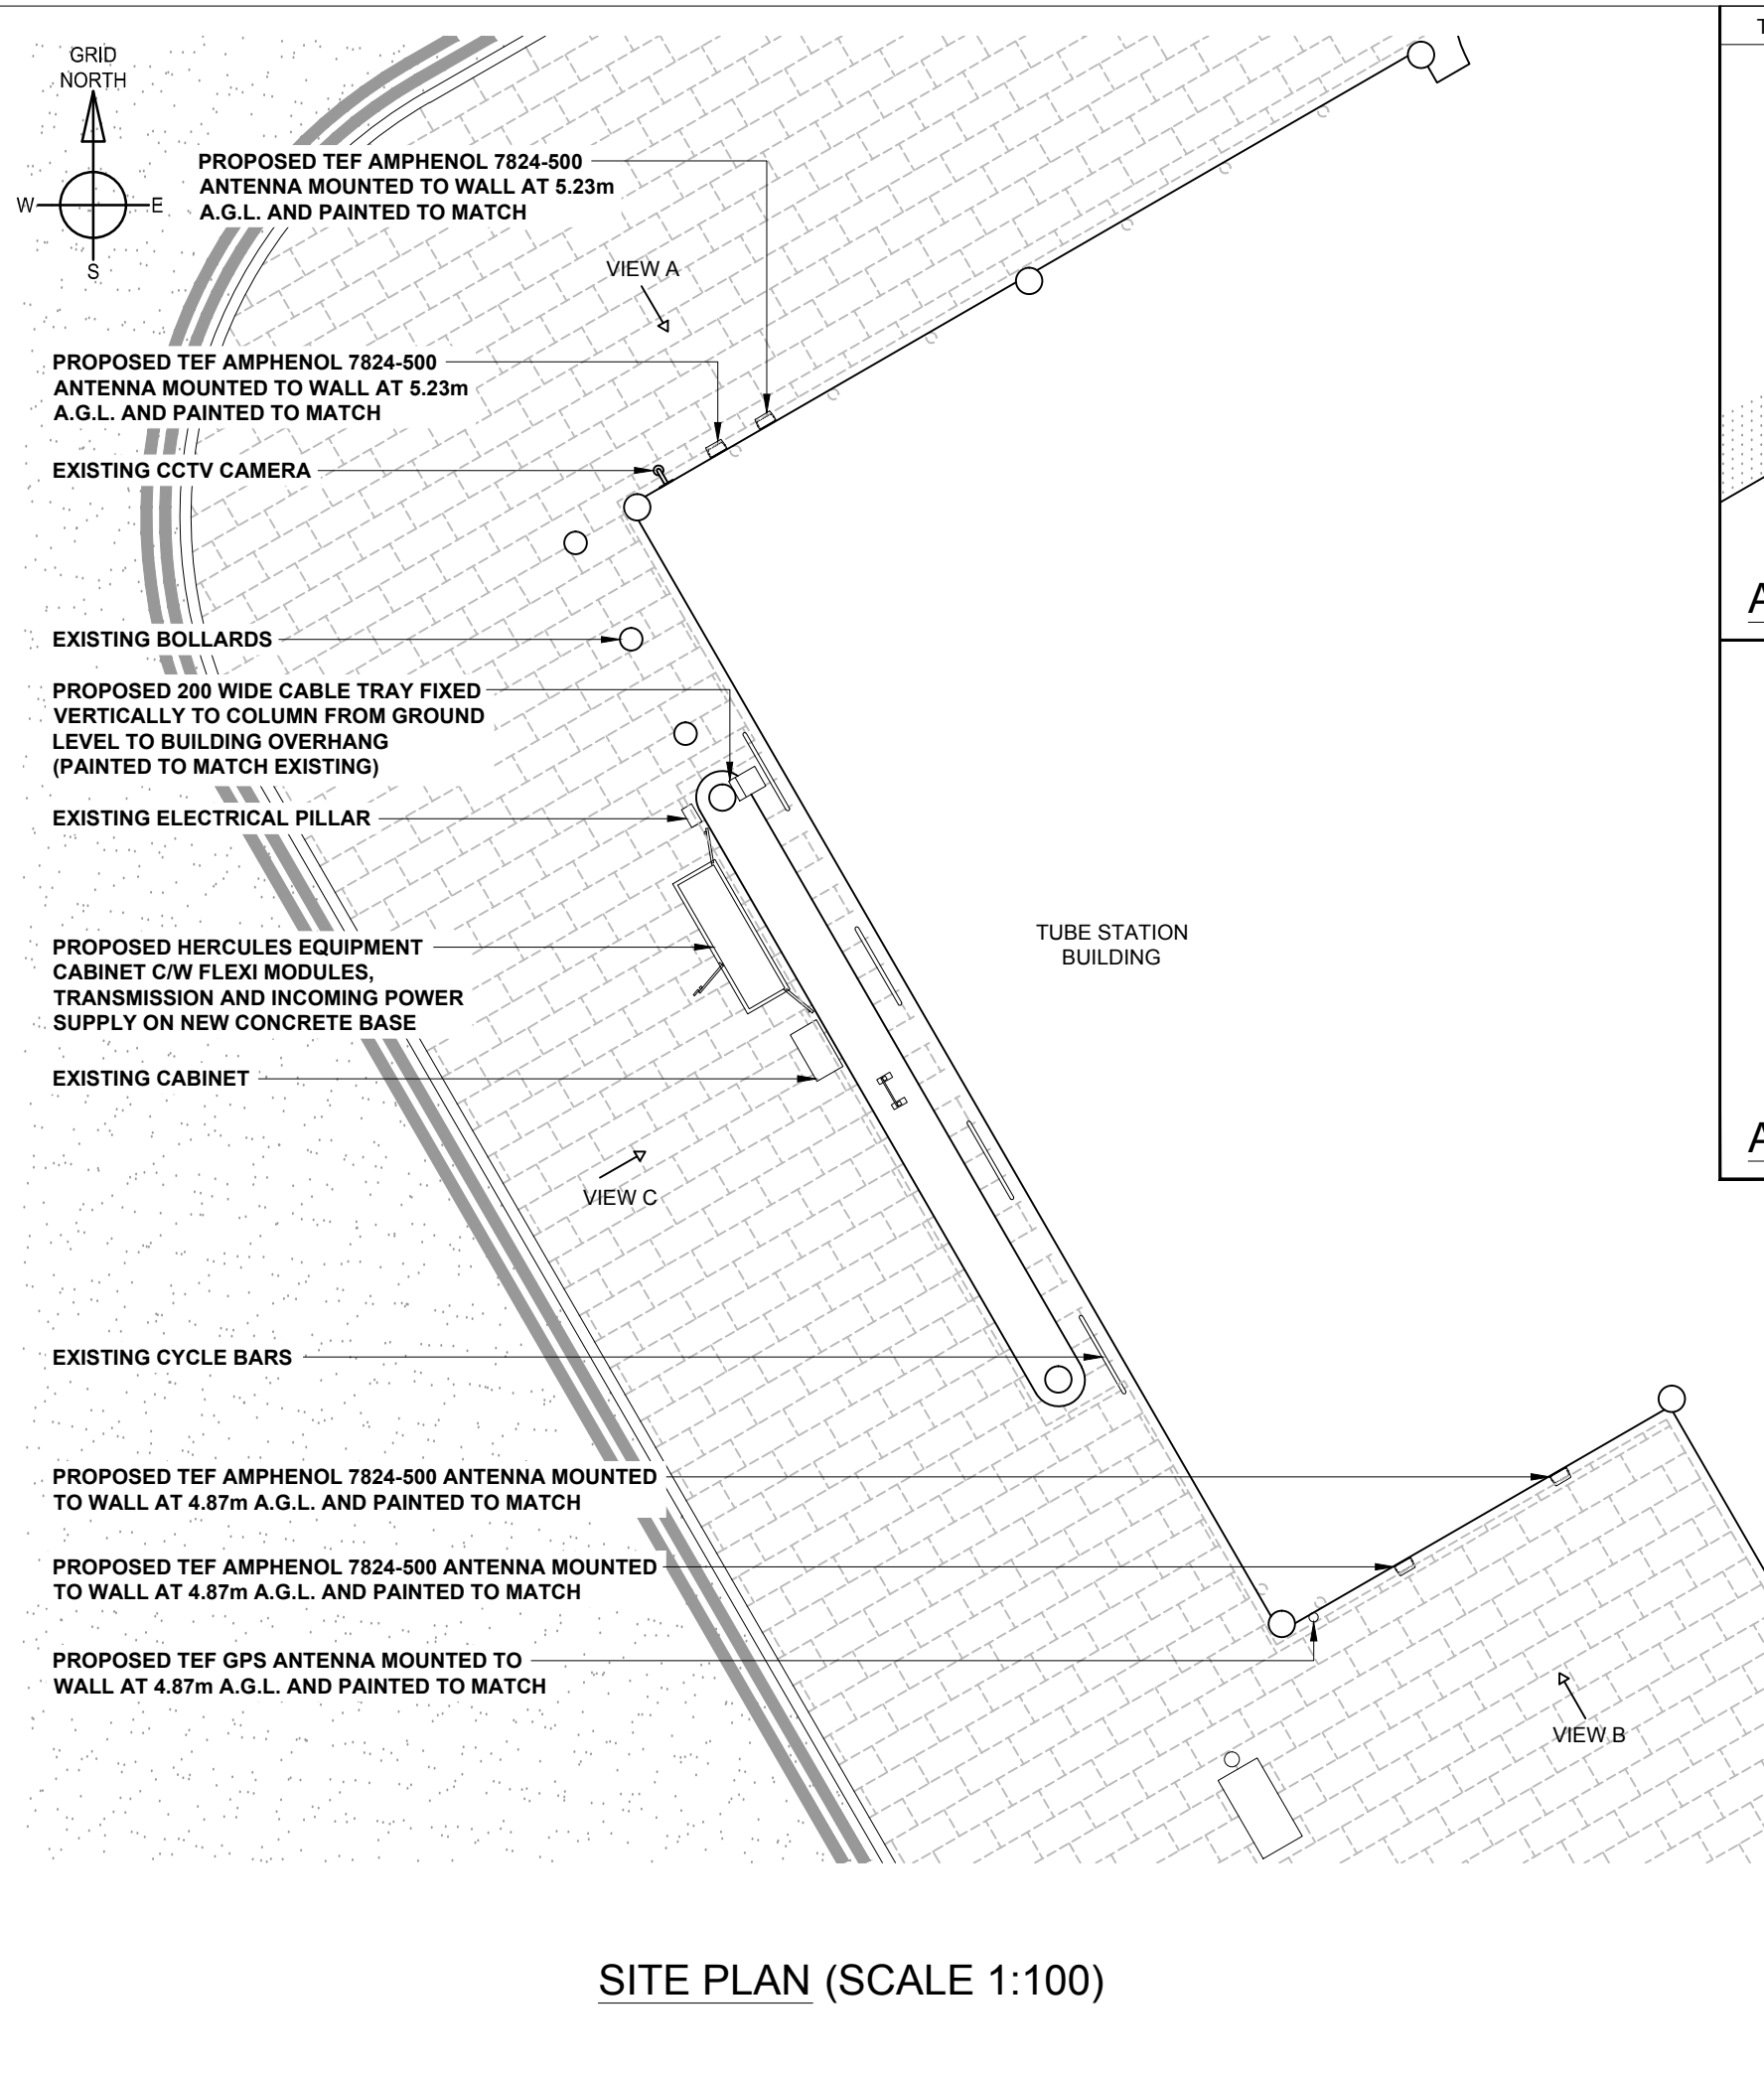

THESE DRAWINGS COMPLY WITH STANDARD ICNIRP DESIGN GUIDELINES.

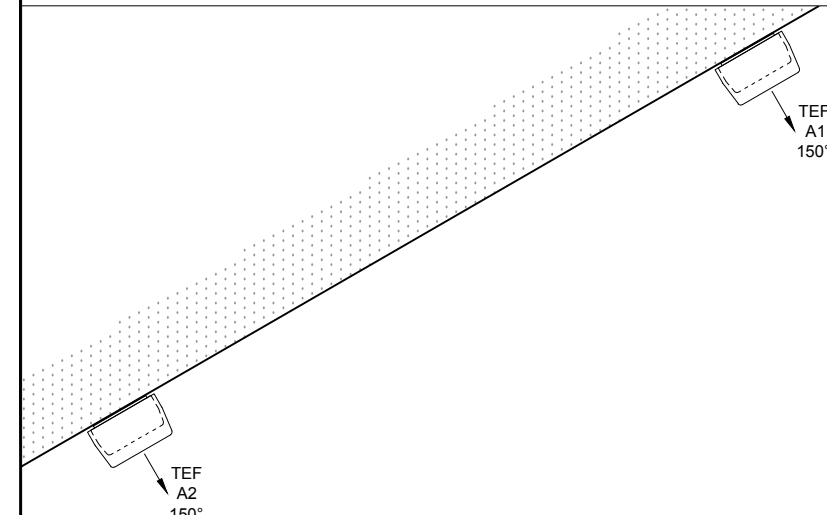

ANTENNA PLAN AT 4.87m (SCALE 1:20)

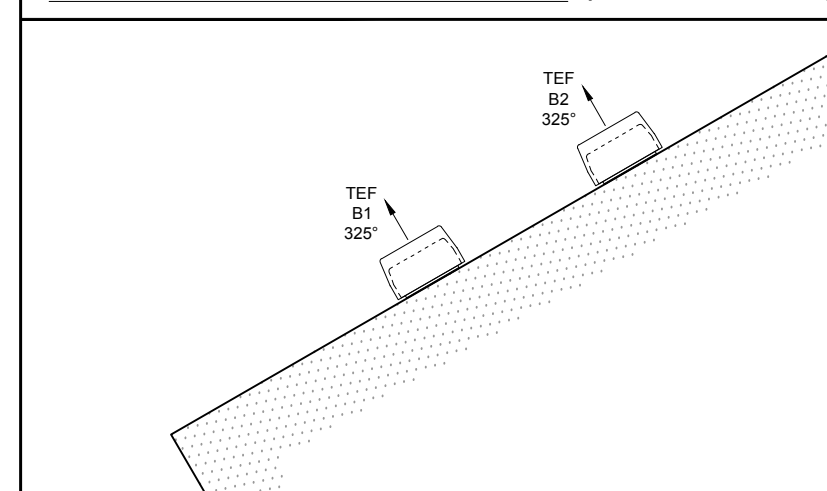

ANTENNA PLAN AT 5.23m (SCALE 1:20)

GENERAL NOTES:

- 1.1) USE WRITTEN DIMENSIONS ONLY
- 1.2) ALL DIMENSIONS ARE IN MM UNLESS SPECIFIED
- 1.3) ASSUME ALL SITE DETAILS ARE EXISTING UNLESS SPECIFIED

REV	ISSUE	DATE	DRN	APP
D	ANTENNA CONFIG. REVISED	07.09.17	BB	CT
C	ANTENNA CONFIG. REVISED	17.07.17	BB	CT
B	DUCT ARRANGEMENT REVISED	06.07.17	BB	CT
A	FIRST ISSUE	12.06.17	BB	CT

© THIS DRAWING IS THE COPYRIGHT OF NET COVERAGE SOLUTIONS LTD AND MAY NOT BE REPRODUCED OR DISCLOSED TO A THIRD PARTY IN ANY FORM WITHOUT WRITTEN PERMISSION



NET COVERAGE SOLUTIONS
 CRAVEN COURT
 STANHOPE ROAD
 CAMBERLEY
 SURREY GU15 3BS

TEL: +44(0)1276 854440
 FAX: +44(0)1276 854450



CTIL

OPERATOR REF NO. CTILid:148608 TEF:70733

OPERATOR: CTIL

DRAWING TITLE: BASEMENT & ANTENNA PLANS

SCALE: AS SHOWN

SITE NO. 70733

SITE NAME: EUSTON SQUARE UNDERGROUND STATION

SITE ADDRESS: GOWER STREET LONDON WC1E 6BP

OS GRID REFERENCE: 529431/182367

DRAWN: BB CHK: CT APP: CT

DATE: 12.06.17


SITE NO.	OPERATOR	DRG NO.	REVISION
70733	- CTIL -	201	- D

ORIGINAL DRAWING SIZE: A3

THESE DRAWINGS COMPLY WITH STANDARD ICNIRP DESIGN GUIDELINES.

GENERAL NOTES:

- 1.1) USE WRITTEN DIMENSIONS ONLY
- 1.2) ALL DIMENSIONS ARE IN MM UNLESS SPECIFIED
- 1.3) ASSUME ALL SITE DETAILS ARE EXISTING UNLESS SPECIFIED

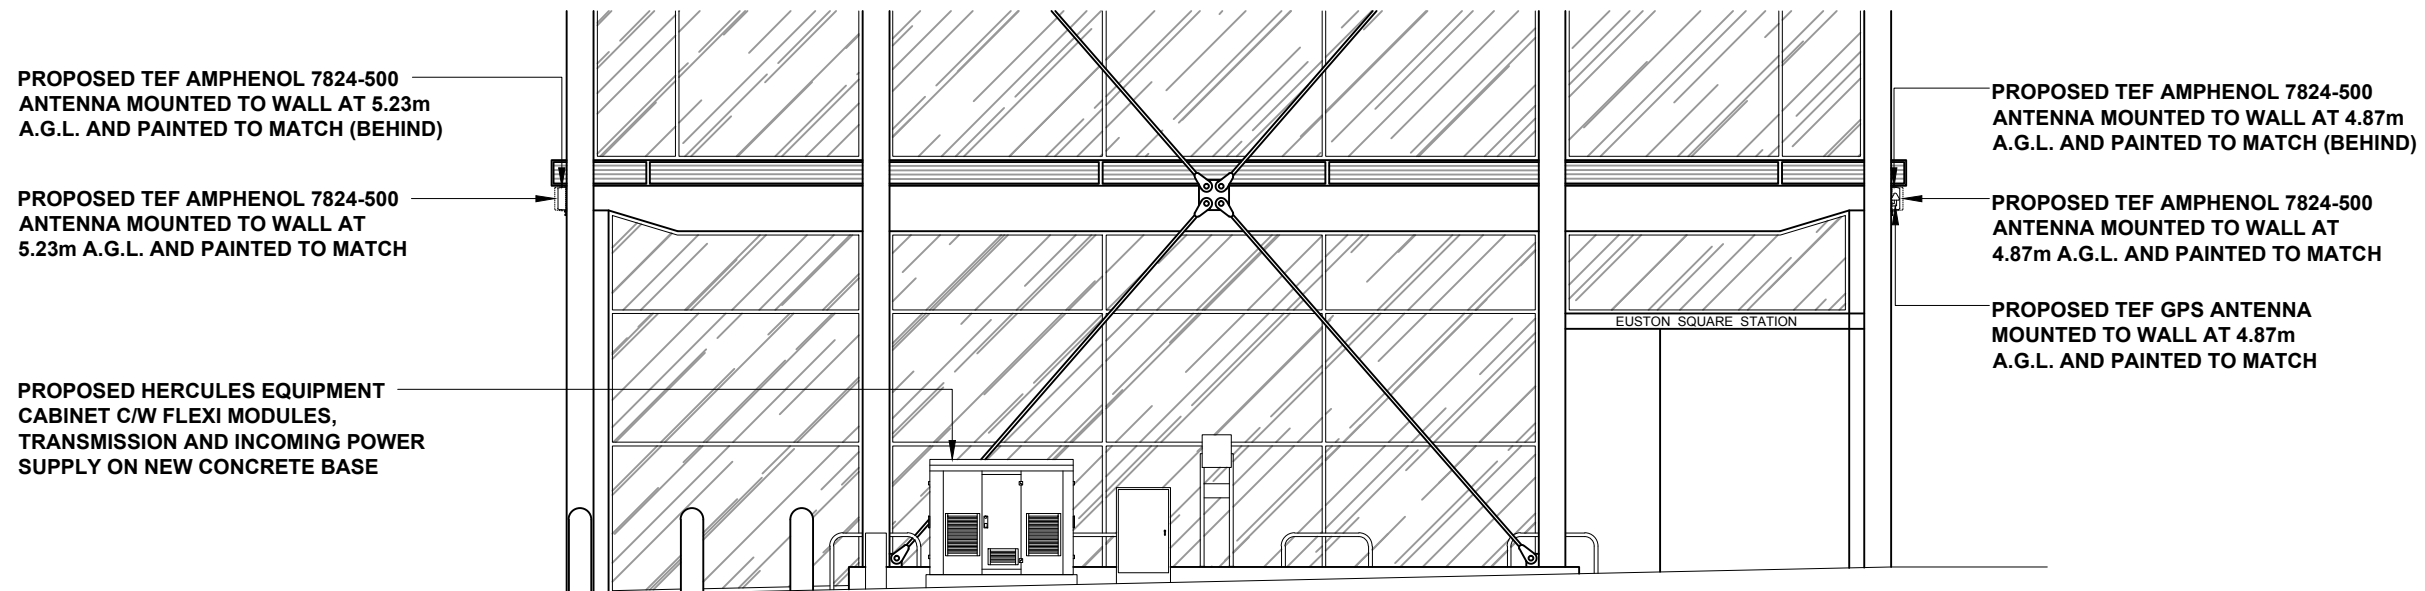

PROPOSED TEF AMPHENOL 7824-500
ANTENNA MOUNTED TO WALL AT 5.23m
A.G.L. AND PAINTED TO MATCH (BEHIND)

PROPOSED TEF AMPHENOL 7824-500
ANTENNA MOUNTED TO WALL AT
5.23m A.G.L. AND PAINTED TO MATCH

PROPOSED HERCULES EQUIPMENT
CABINET C/W FLEXI MODULES,
TRANSMISSION AND INCOMING POWER
SUPPLY ON NEW CONCRETE BASE

PROPOSED TEF AMPHENOL 7824-500
ANTENNA MOUNTED TO WALL AT 4.87m
A.G.L. AND PAINTED TO MATCH (BEHIND)

PROPOSED TEF AMPHENOL 7824-500
ANTENNA MOUNTED TO WALL AT
4.87m A.G.L. AND PAINTED TO MATCH

PROPOSED TEF GPS ANTENNA
MOUNTED TO WALL AT 4.87m
A.G.L. AND PAINTED TO MATCH

A	FIRST ISSUE	11.10.17	BB	CT
REV	ISSUE	DATE	DRN	APP

© THIS DRAWING IS THE COPYRIGHT OF NET COVERAGE SOLUTIONS LTD AND MAY NOT BE REPRODUCED OR DISCLOSED TO A THIRD PARTY IN ANY FORM WITHOUT WRITTEN PERMISSION



NET COVERAGE SOLUTIONS
CRAVEN COURT
STANHOPE ROAD
CAMBERLEY
SURREY GU15 3BS

TEL: +44(0)1276 854440
FAX: +44(0)1276 854450



CTIL

OPERATOR REF NO. CTILid:148608 TEF:70733

OPERATOR: CTIL

DRAWING TITLE: PROPOSED WEST ELEVATION

SCALE: 1:50

SITE NO. 70733

SITE NAME: EUSTON SQUARE
UNDERGROUND STATION

SITE ADDRESS: GOWER STREET
LONDON
WC1E 6BP

OS GRID REFERENCE:
529431/182367


DRAWN: BB CHK: CT APP: CT

DATE: 11.10.17


SITE NO.	OPERATOR	DRG NO.	REVISION
70733	- CTIL -	303	- A

ORIGINAL DRAWING SIZE: A3


PROPOSED WEST ELEVATION (SCALE 1:100)

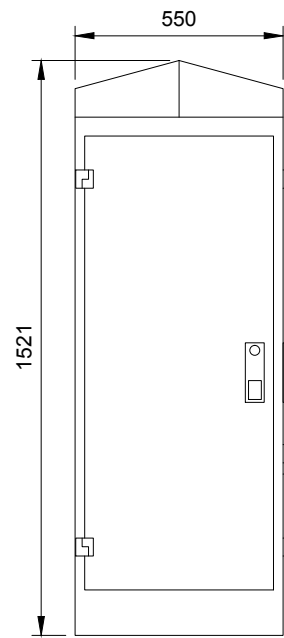


SIDE ELEVATION

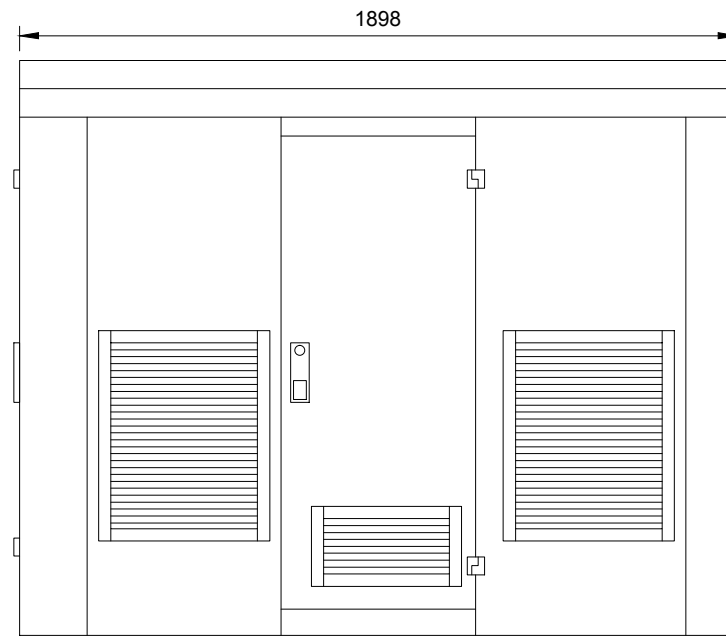

FRONT ELEVATION

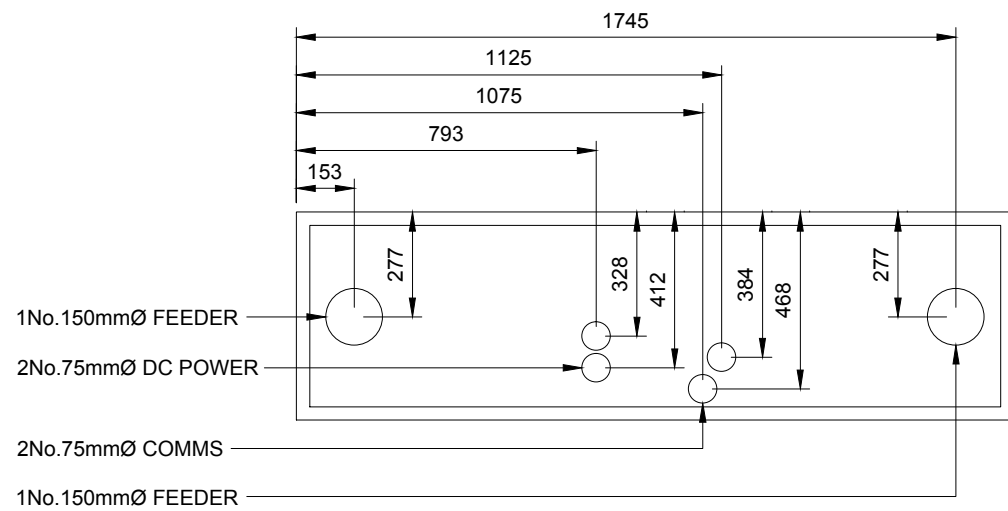

DUCT POSITIONS

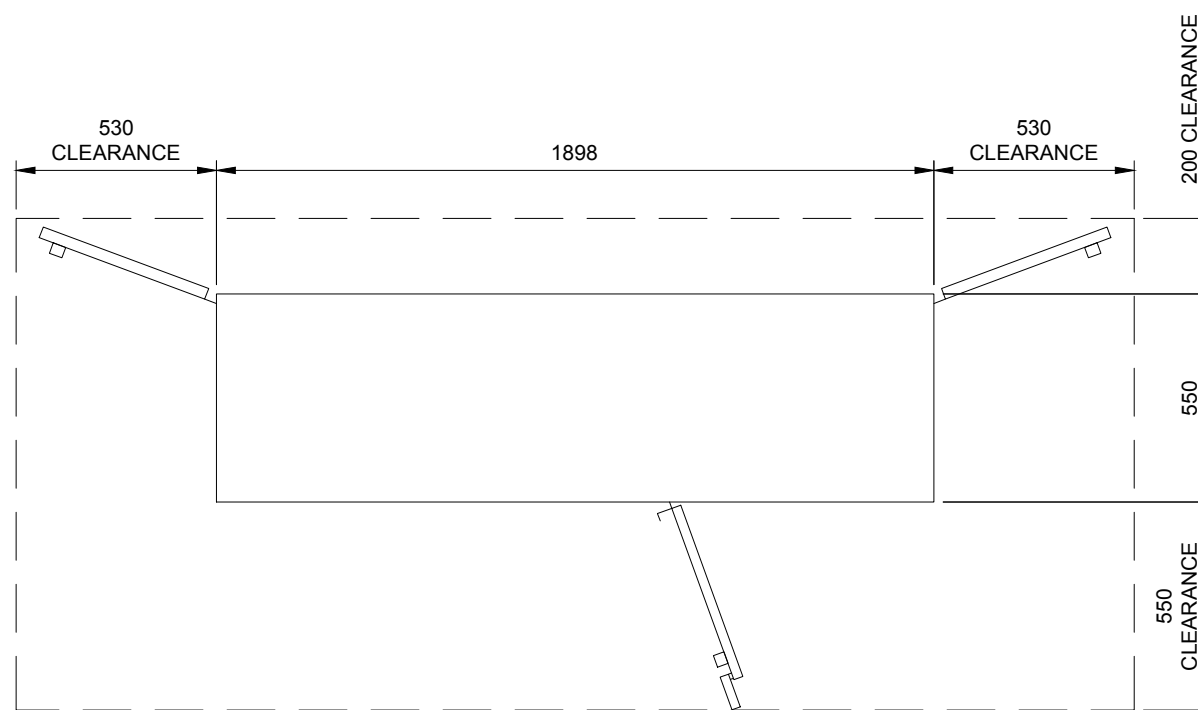

PLAN

HERCULES EQUIPMENT CABINET DETAILS (SCALE 1:20)

GENERAL NOTES:

- 1.1) USE WRITTEN DIMENSIONS ONLY
- 1.2) ALL DIMENSIONS ARE IN MM UNLESS SPECIFIED
- 1.3) ASSUME ALL SITE DETAILS ARE EXISTING UNLESS SPECIFIED

A	FIRST ISSUE	12.06.17	BB	CT
REV	ISSUE	DATE	DRN	APP

© THIS DRAWING IS THE COPYRIGHT OF NET COVERAGE SOLUTIONS LTD AND MAY NOT BE REPRODUCED OR DISCLOSED TO A THIRD PARTY IN ANY FORM WITHOUT WRITTEN PERMISSION



NET COVERAGE SOLUTIONS
 CRAVEN COURT
 STANHOPE ROAD
 CAMBERLEY
 SURREY GU15 3BS

TEL: +44(0)1276 854440
 FAX: +44(0)1276 854450



CTIL

OPERATOR REF NO. CTILid:148608 TEF:70733

OPERATOR: CTIL

DRAWING TITLE: HERCULES EQUIPMENT CABINET DETAILS PROPOSED

SCALE: 1:20

SITE NO. 70733

SITE NAME: EUSTON SQUARE UNDERGROUND STATION

SITE ADDRESS: GOWER STREET LONDON WC1E 6BP

OS GRID REFERENCE: 529431/182367

DRAWN: BB CHK: CT APP: CT

DATE: 12.06.17

SITE NO.	OPERATOR	DRG NO.	REVISION
70733	- CTIL -	405	- A

ORIGINAL DRAWING SIZE: A3