


For Construction Purposes:

- Do not scale this drawing.
- All dimensions and levels to be checked on site.
- Discrepancies to be reported to Richard Mitzman Architects before proceeding.
- If in any doubt about information on this drawing contact Richard Mitzman Architects.

Revisions

P1 9.10.2017 Issued for Planning

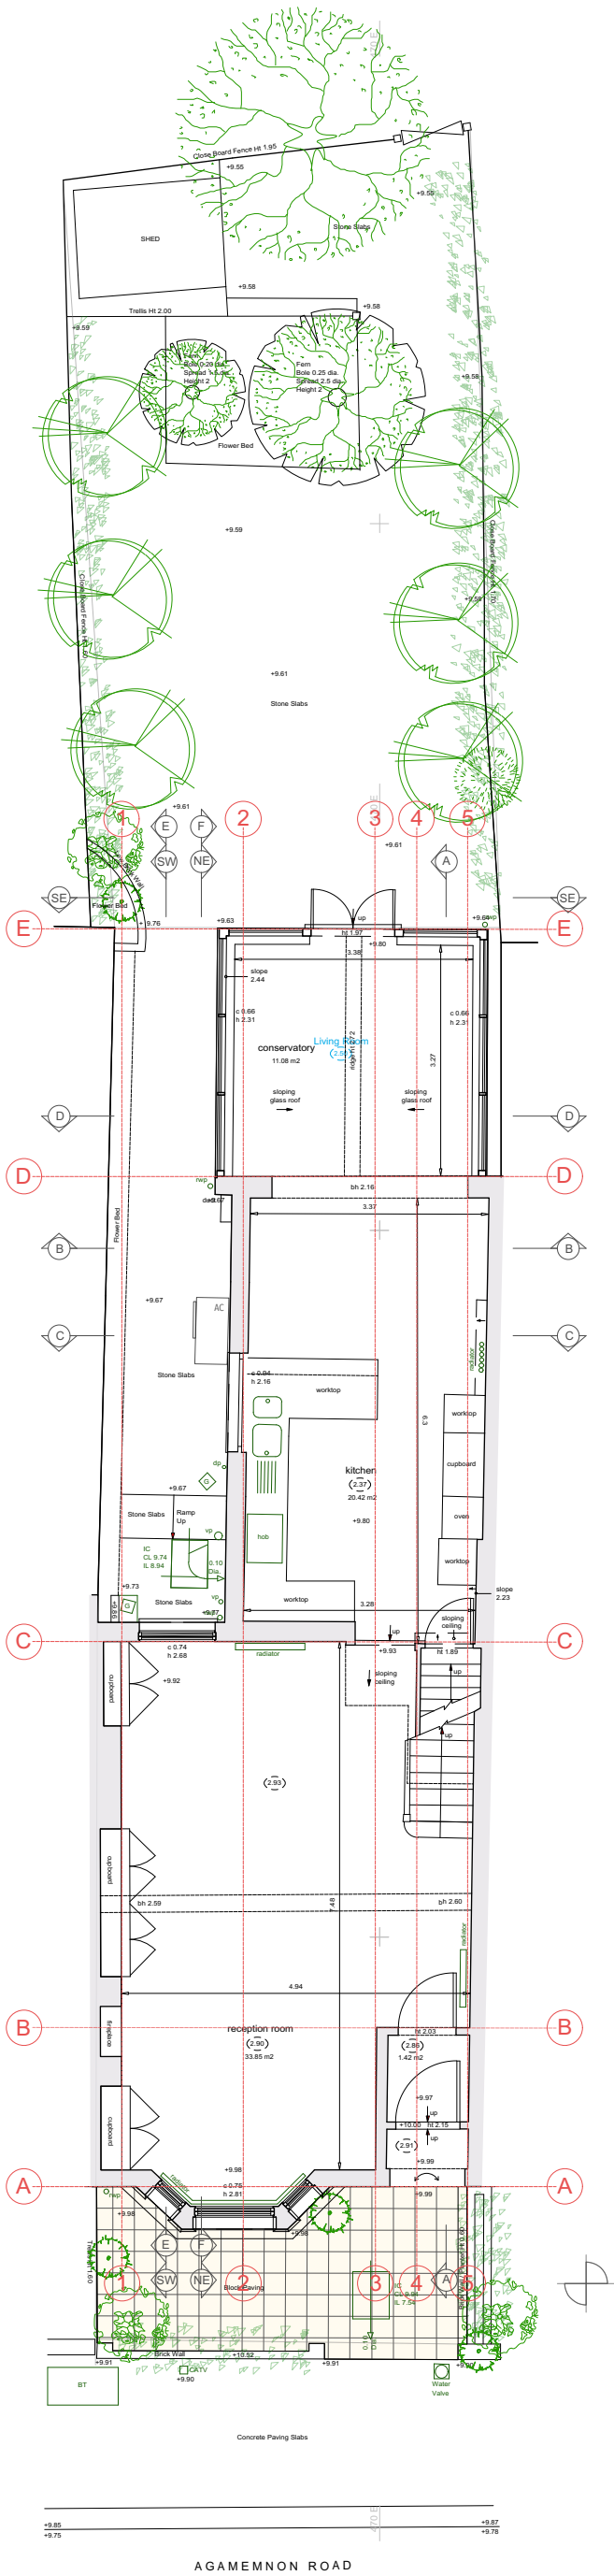

RICHARD MITZMAN architects llp
020 7722 8525 Unit 1 Primrose Mews
mail@richardmitzman.com Sharpleshall Street
www.richardmitzman.com London NW1 8YW

client
Stephen Lipson

project
43 Agamemnon Road
NW6 1EG

drawing title
Existing site and ground floor plans

status
Existing

scale 1:100 **drawn by** GD MD

date created 22.08.17 **file reference** 274-A-P-Bldg

drawing no. 274-DWG-001 **revision** P1


1 Existing site plan
1:100

For Construction Purposes:

- Do not scale this drawing.
- All dimensions and levels to be checked on site.
- Discrepancies to be reported to Richard Mitzman Architects before proceeding.
- If in any doubt about information on this drawing contact Richard Mitzman Architects.

Revisions

P1 9.10.2017 Issued for Planning

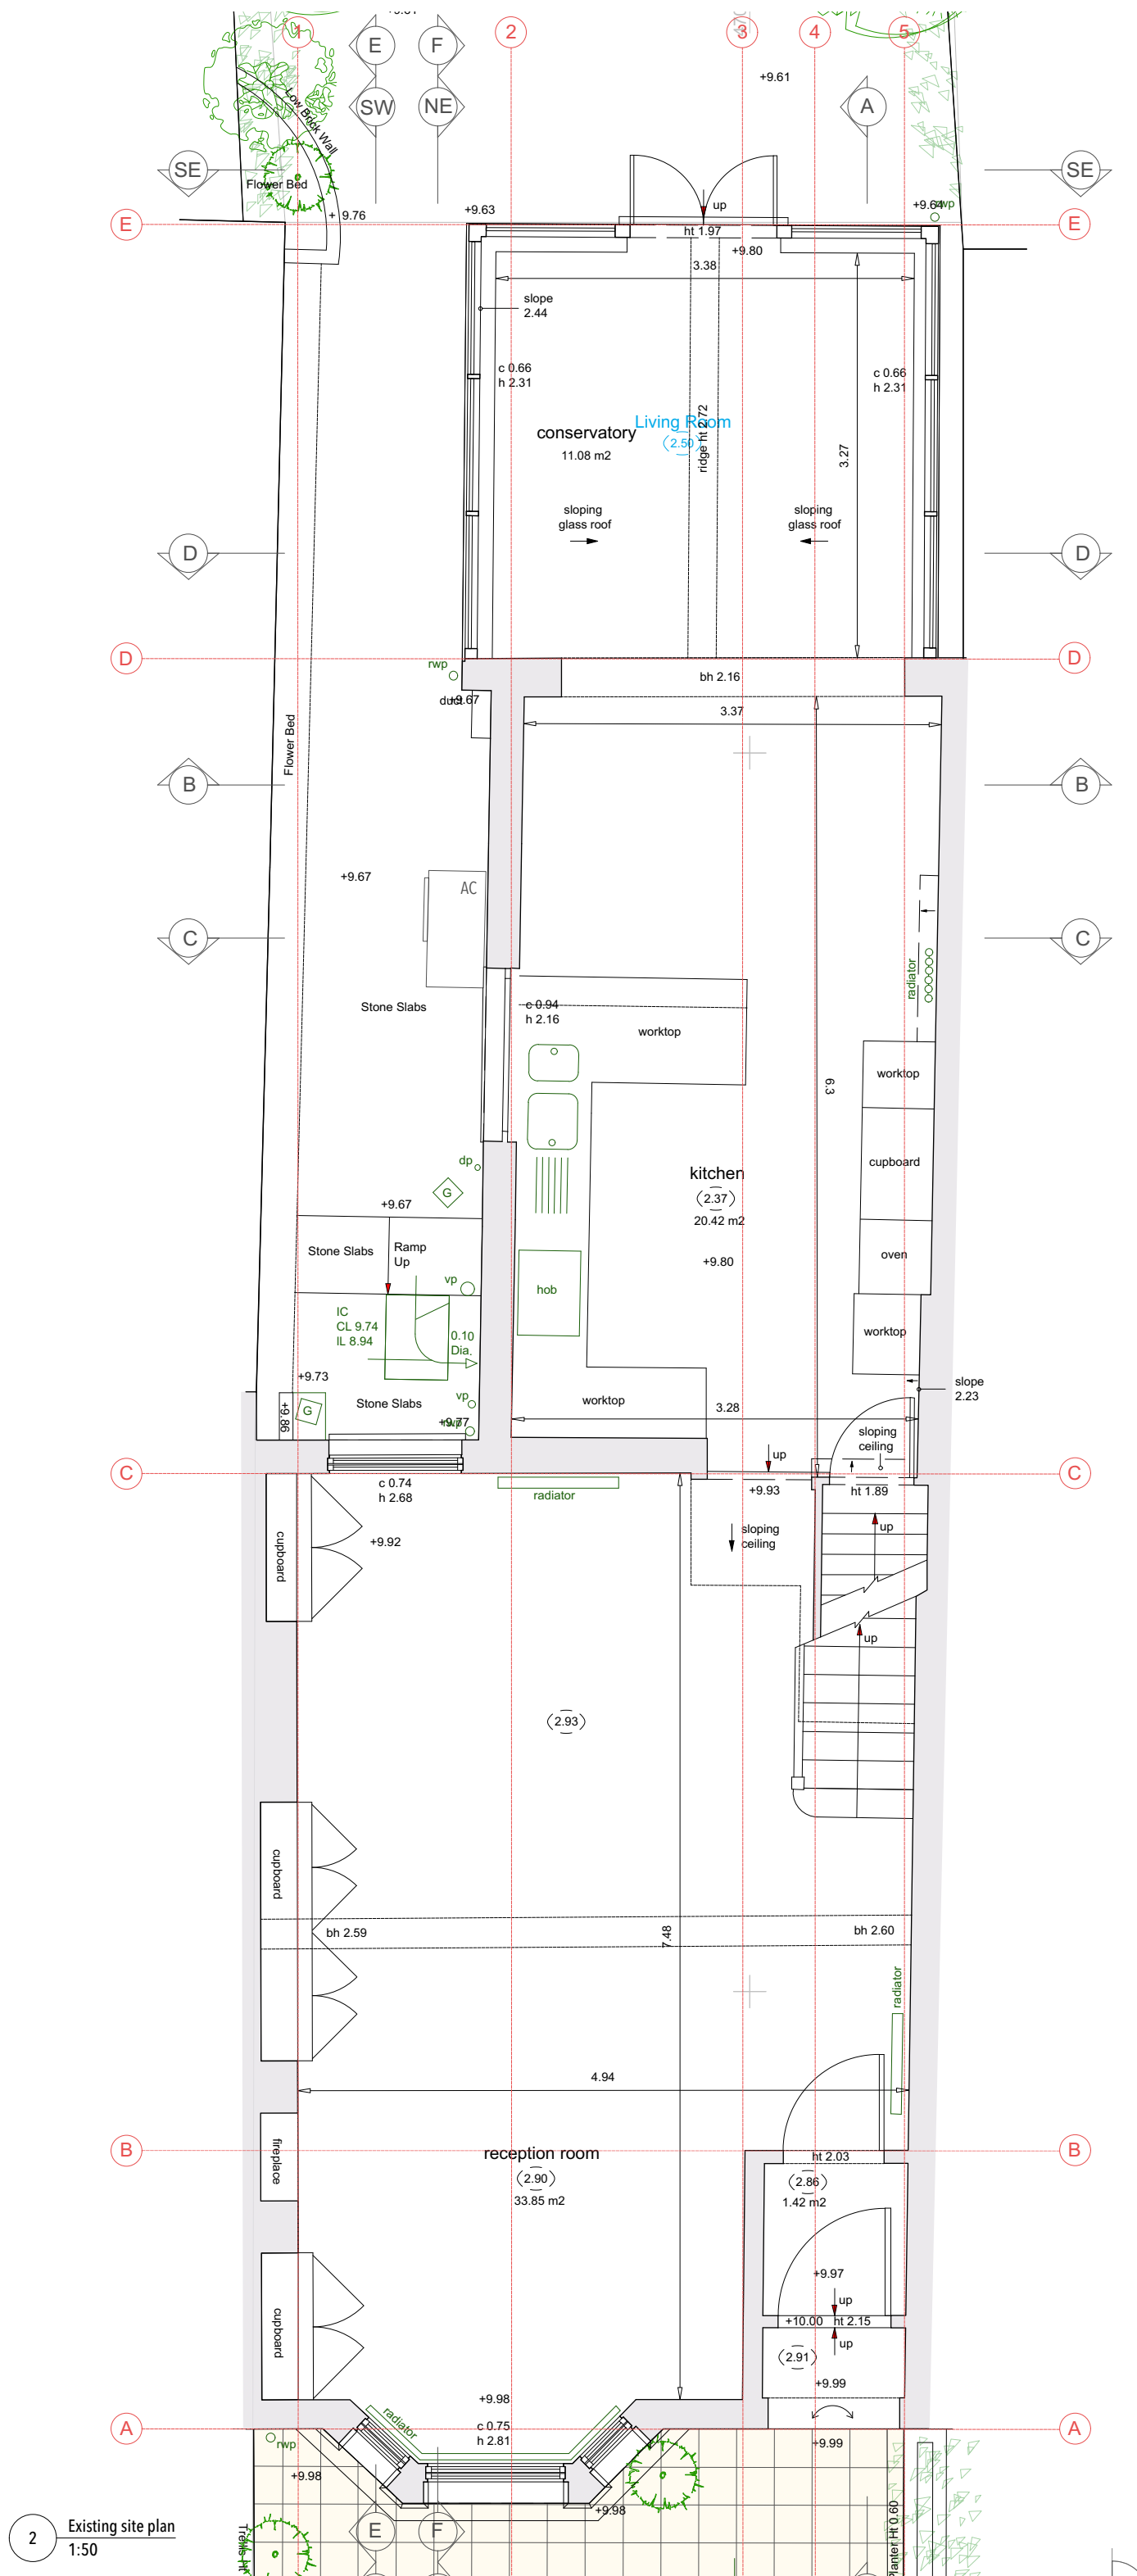

RICHARD MITZMAN architects llp

020 7722 8525 Unit 1 Primrose Mews
mail@richardmitzman.com Sharpleshall Street
www.richardmitzman.com London NW1 8YW

client
Stephen Lipson

project
43 Agamemnon Road
NW6 1EG

drawing title
Existing ground floor plan



status
Existing

scale 1:50 **drawn by** GD MD

date created 22.08.17 **file reference** 274-A-P-Bldg

drawing no. 274-DWG-002 **revision**

P1

  

project

43 Agamemnon Road
NW6 1EG

status	Existing
---------------	----------




date created	file reference
22.08.17	274-A-S-Bldg

drawing no.	revision
274-DWG-003	P1

For Construction Purposes:
- Do not scale this drawing.
- All dimensions and levels to be checked on site.
- Discrepancies to be reported to Richard Mitzman Architects before proceeding.
- If in any doubt about information on this drawing contact Richard Mitzman Architects.

Revisions

P1 9.10.2017 Issued for Planning

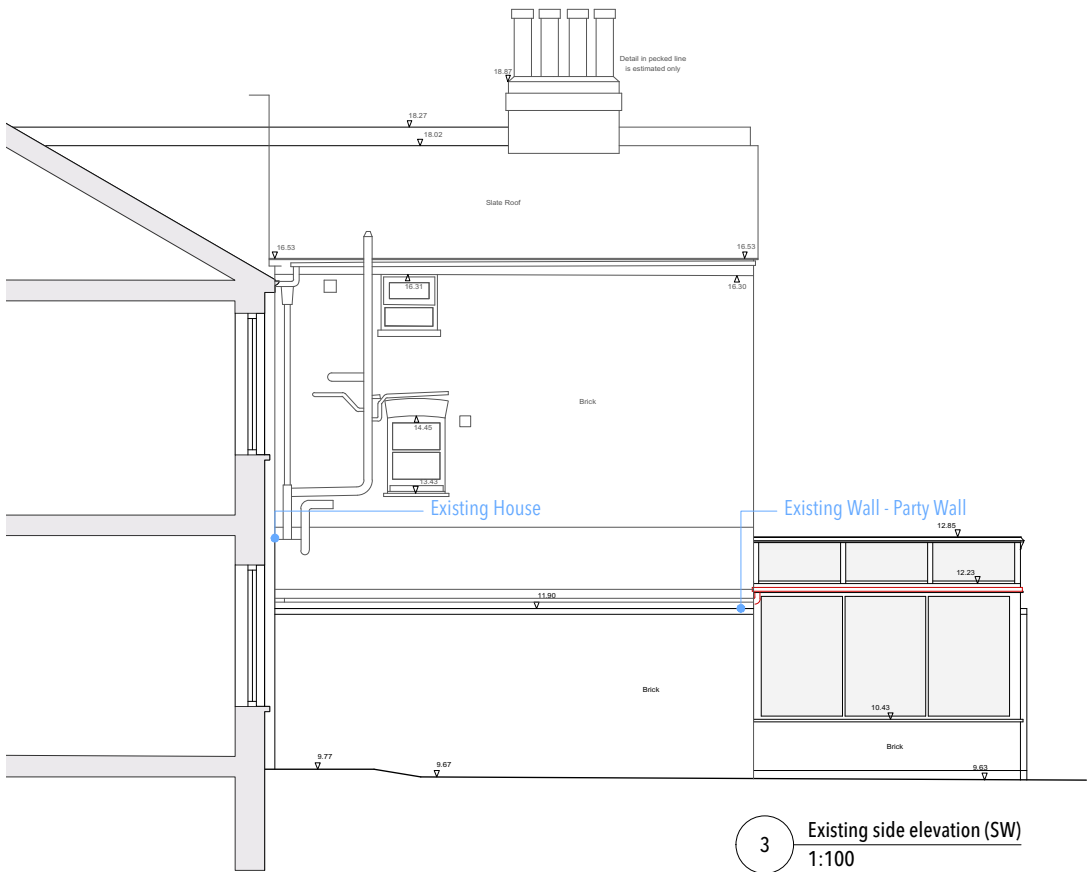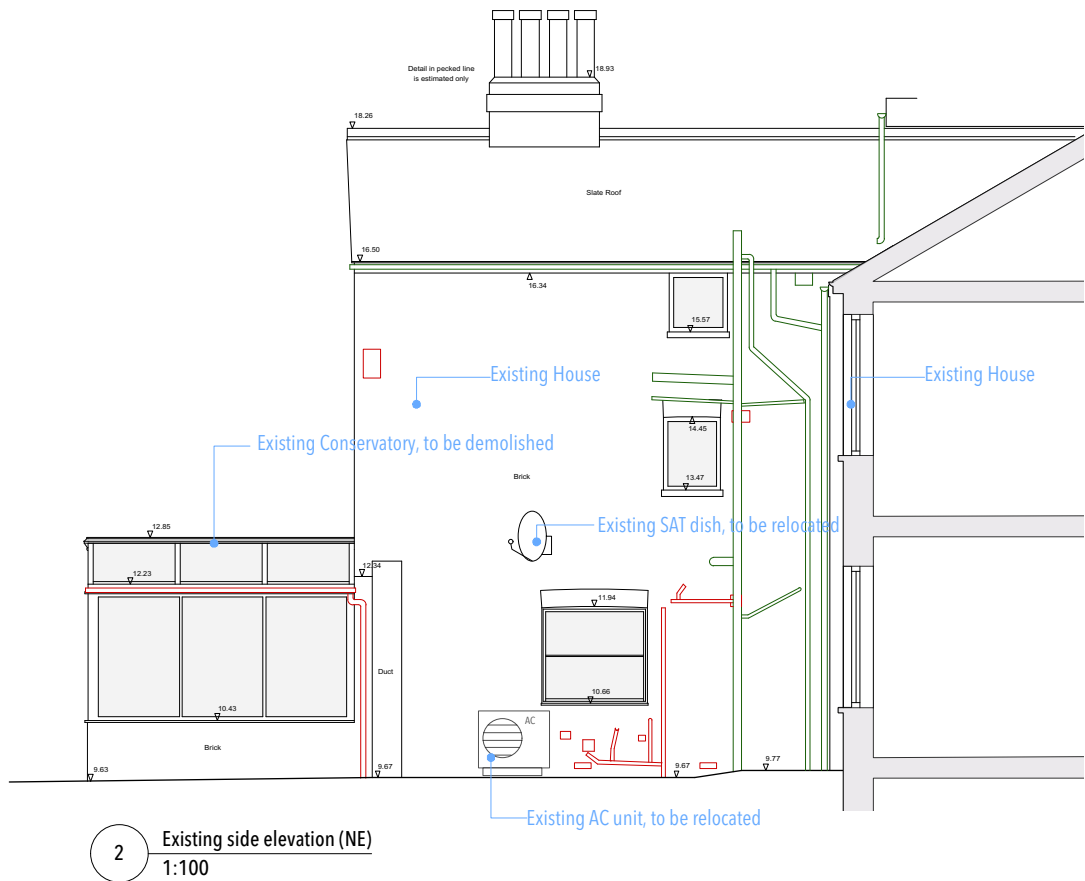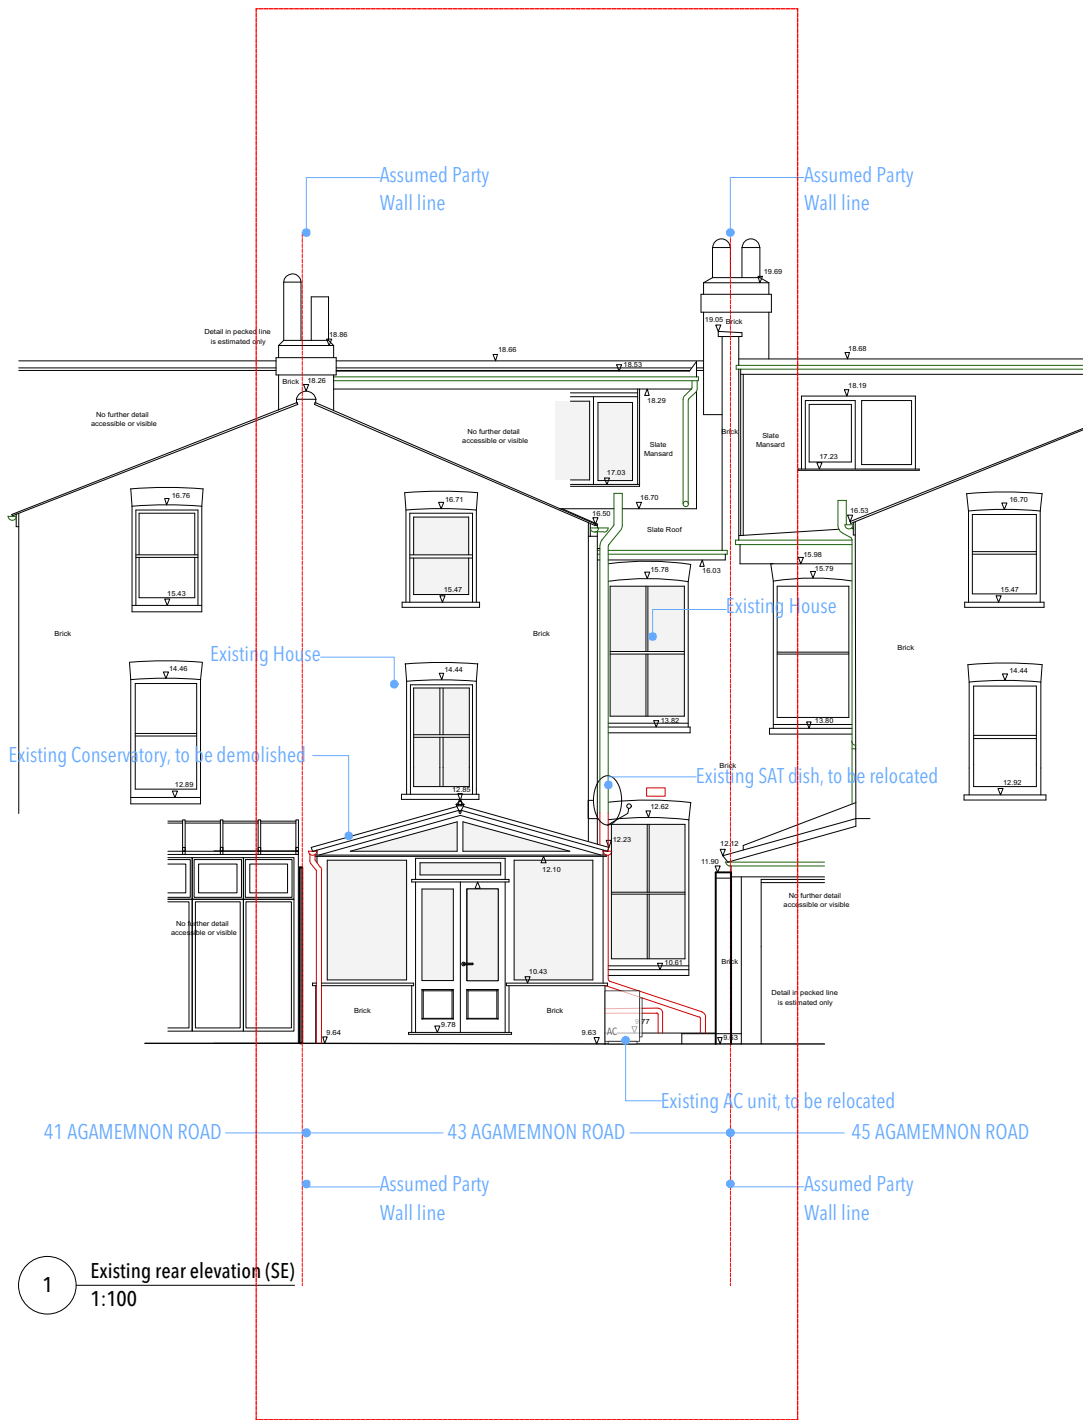

RICHARD MITZMAN architects llp

20 7722 8525 Unit 1 Primrose Mews
rail@richardmitzman.com Sharpleshall Street
www.richardmitzman.com London NW1 8YW

lient
Stephen Lipson

roject
3 Agamemnon Road
JW6 1EG

rawing title
Existing elevations

tatus
Existing

cale
1:100

drawn by
GD MD

ate created
22.08.17

file reference
274-A-E-Bldg

rawing no.

revision


274-DWG-004

P1


For Construction Purposes:

- Do not scale this drawing.
- All dimensions and levels to be checked on site.
- Discrepancies to be reported to Richard Mitzman Architects before proceeding.
- If in any doubt about information on this drawing contact Richard Mitzman Architects.

Revisions

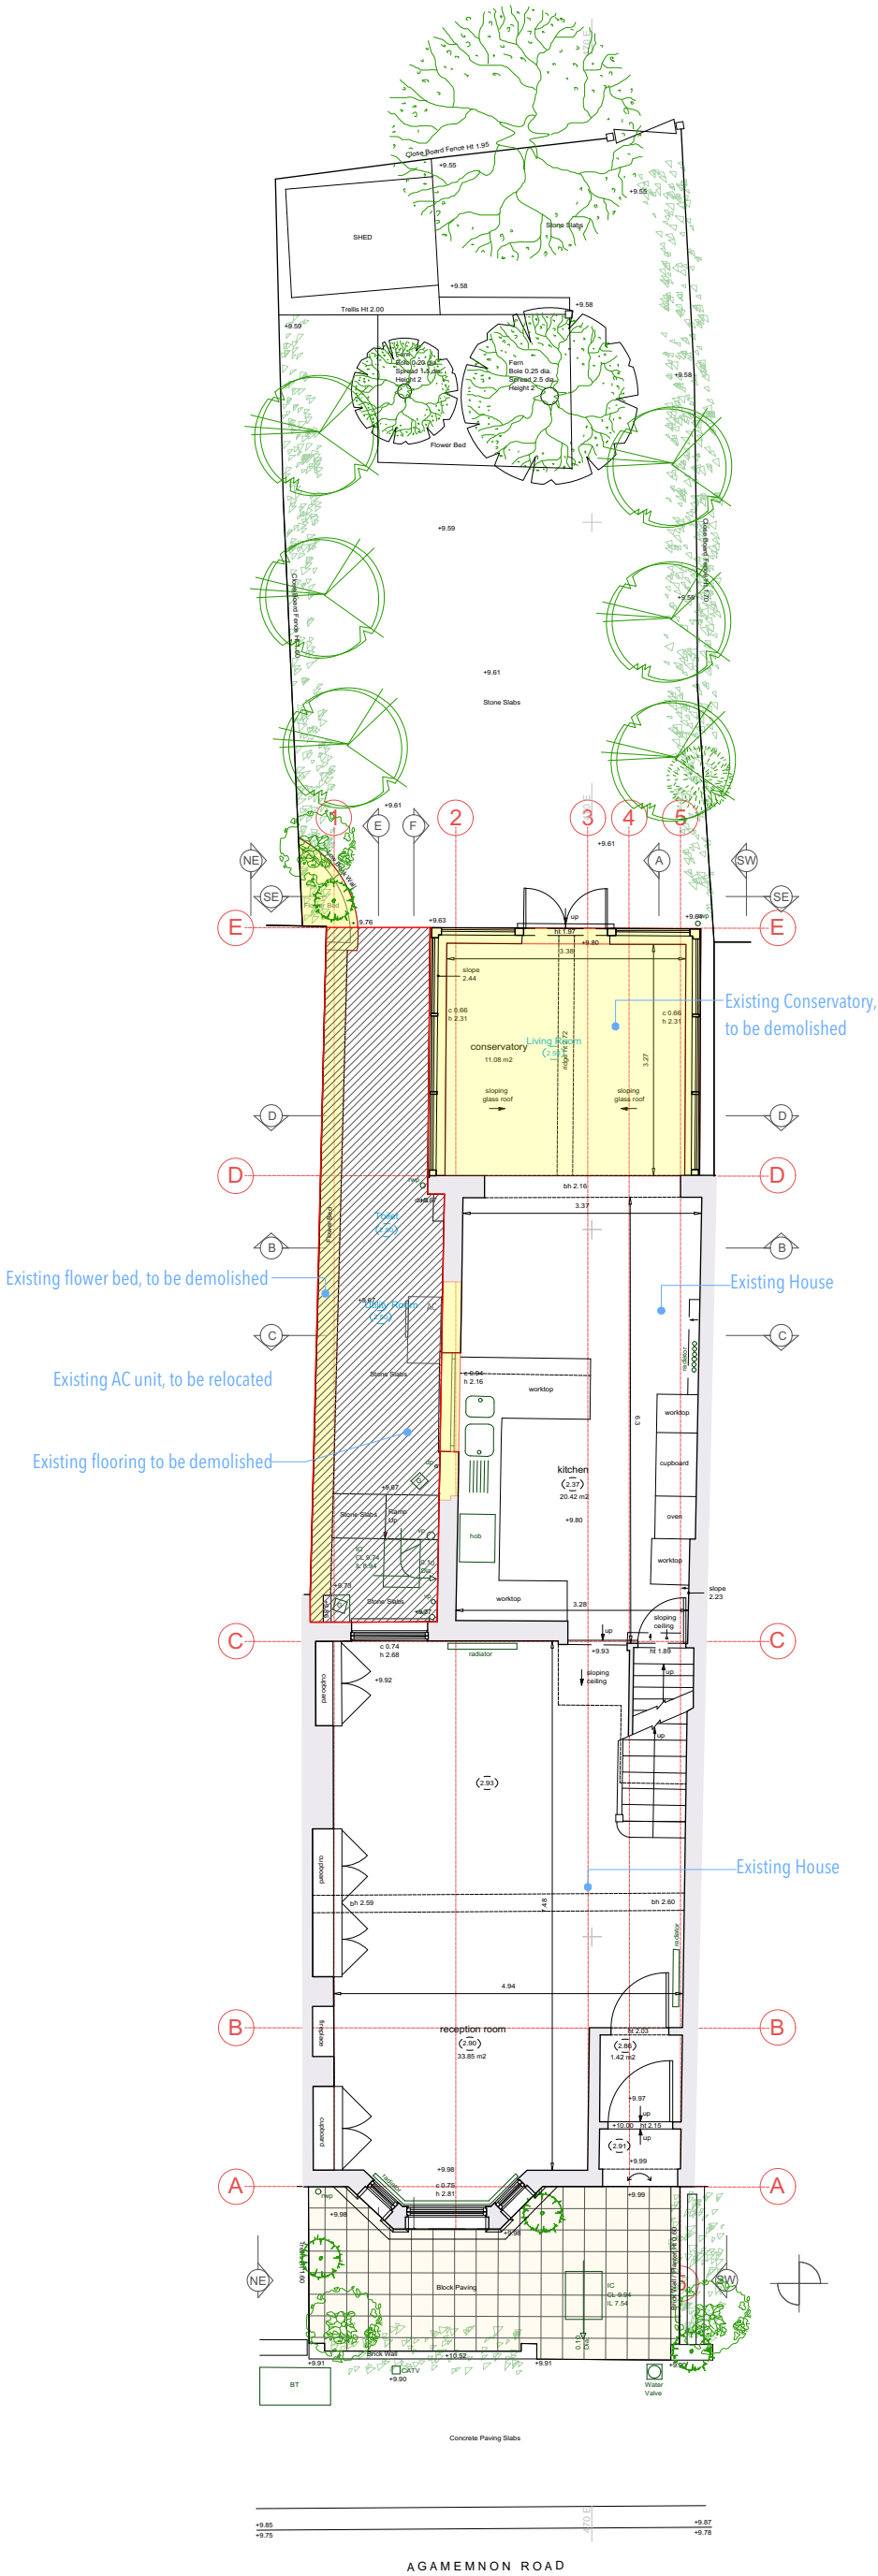

1 Existing site plan
1:100

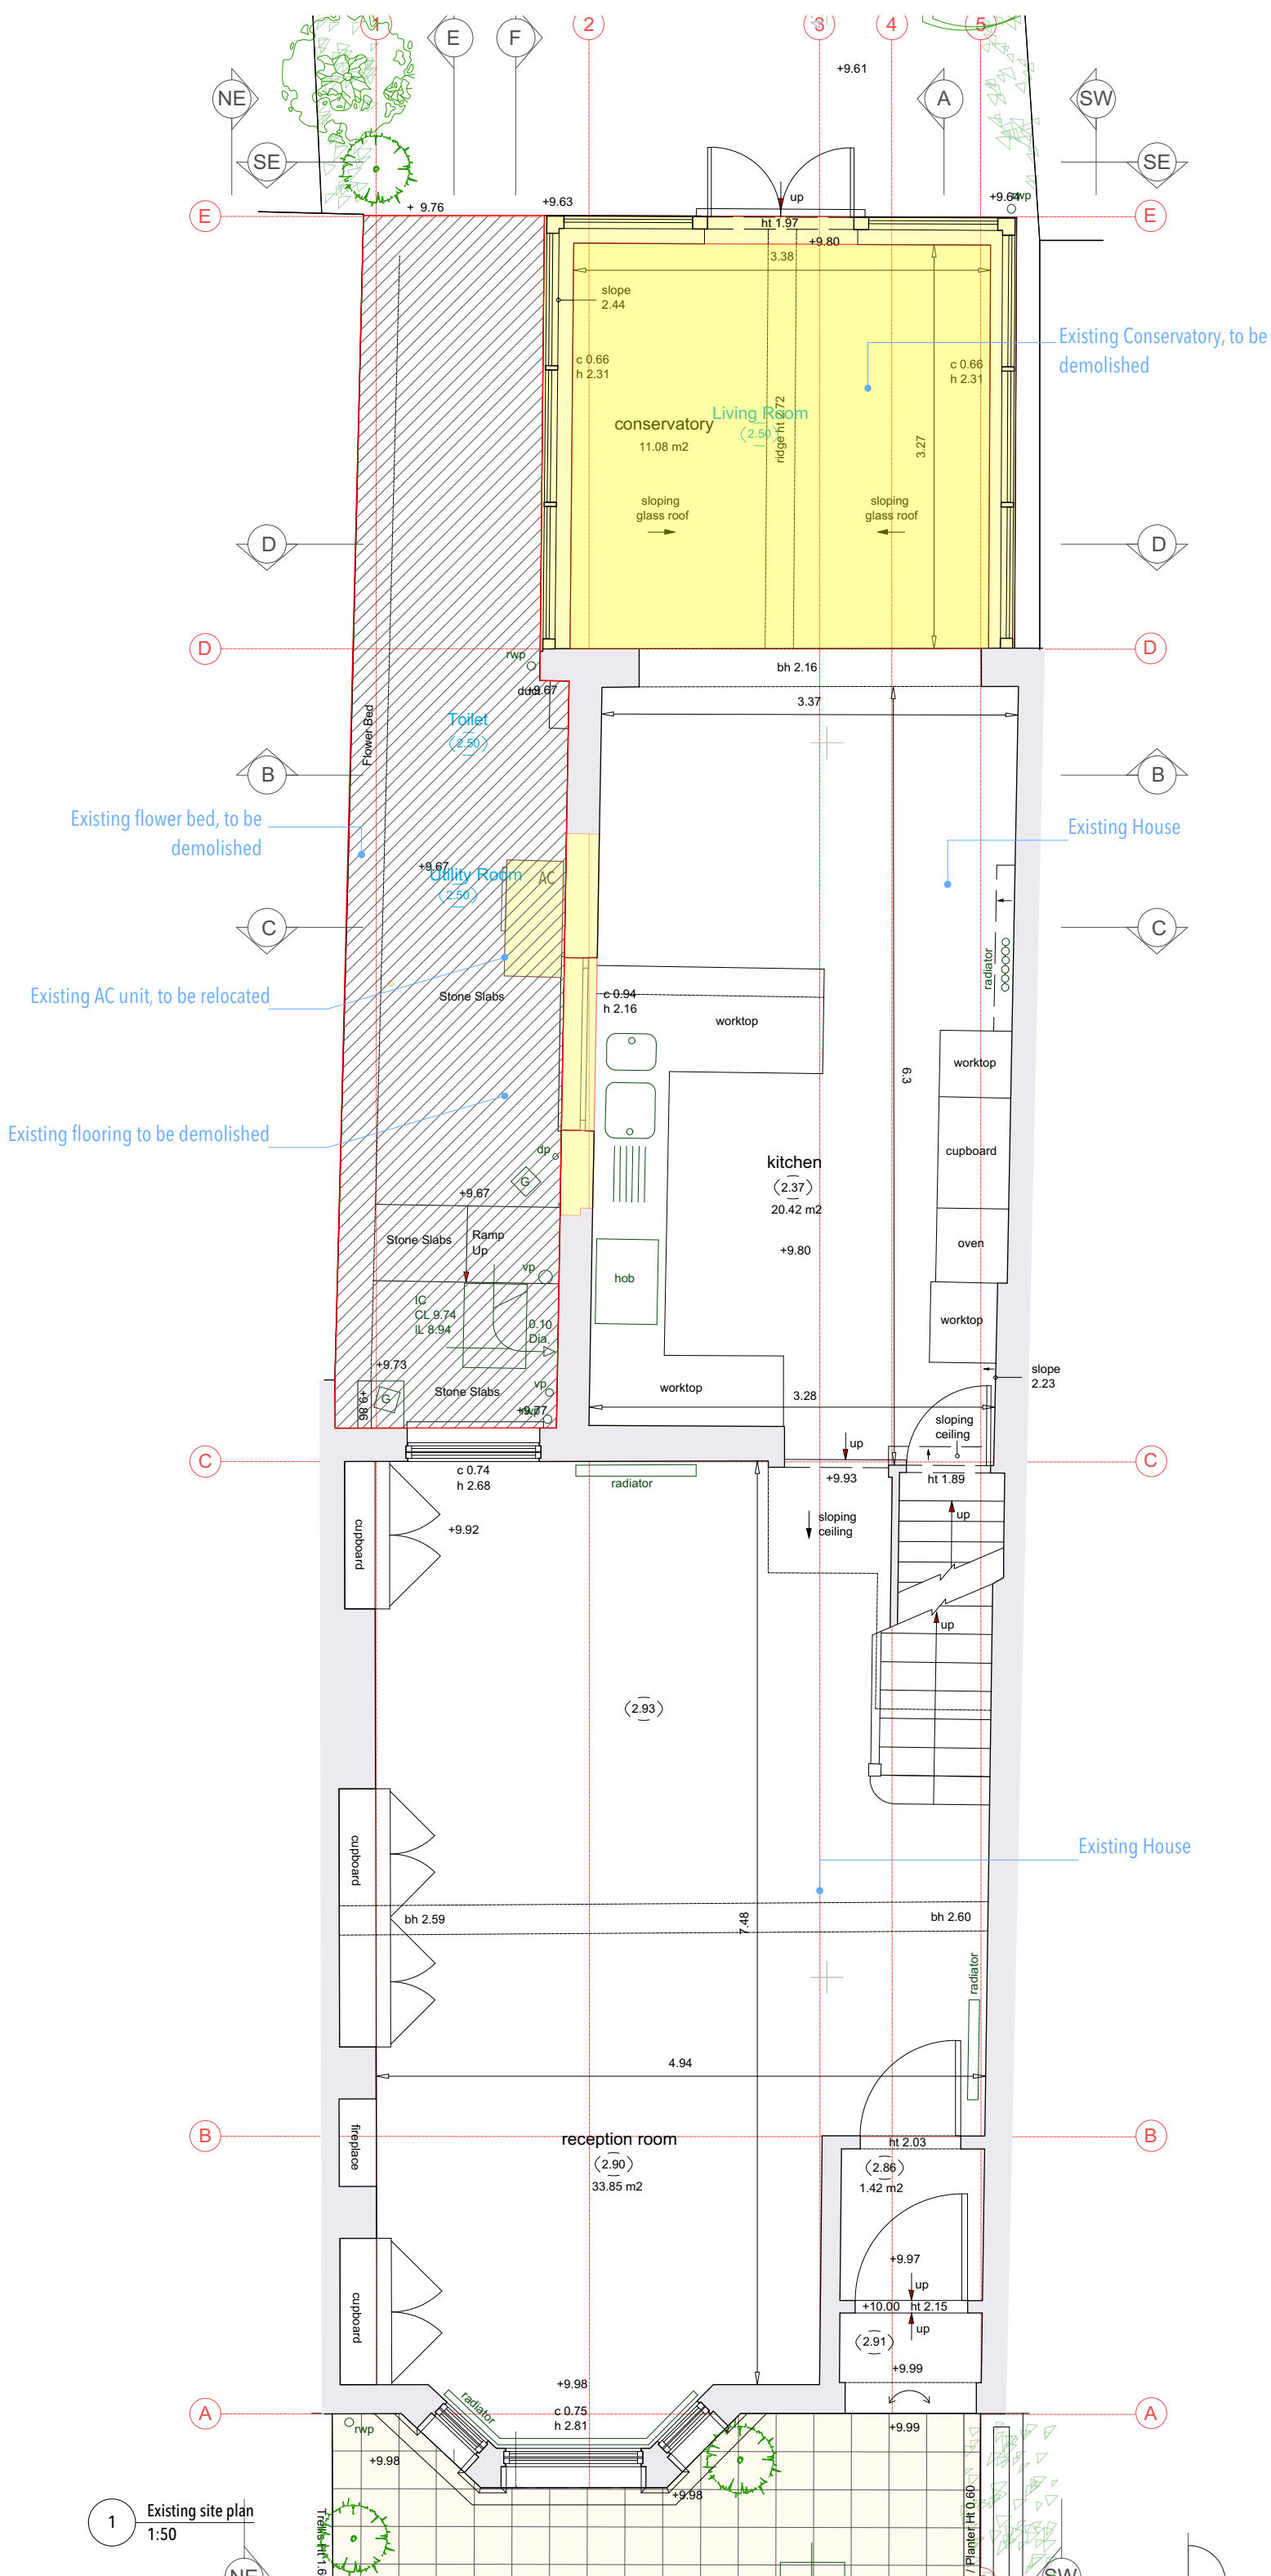

© This drawing is the property of Richard Mitzman Architects. No disclosure or copy of it may be made without the written permission of Richard Mitzman Architects.

For Construction Purposes:

- Do not scale this drawing.
- All dimensions and levels to be checked on site.
- Discrepancies to be reported to Richard Mitzman Architects before proceeding.
- If in any doubt about information on this drawing contact Richard Mitzman Architects.

Revisions

- Existing wall
- Wall to be demolished
- Flooring to be demolished



0 0.5 1 2.5m

RICHARD MITZMAN architects llp

020 7722 8525 Unit 1 Primrose Mews
mail@richardmitzman.com Sharpleshall Street
www.richardmitzman.com London NW1 8YW

client
Stephen Lipson

project
43 Agamemnon Road
NW6 1EG

drawing title
Existing ground floor plan

status
Existing & Demolition


scale 1:50 **drawn by** GD MD

date created 22.08.17 **file reference** 274-A-P-Bldg

drawing no. 274-DWG-051 **revision**

For Construction Purposes:
- Do not scale this drawing.
- All dimensions and levels to be checked on site.
- Discrepancies to be reported to Richard Mitzman Architects before proceeding.
- If in any doubt about information on this drawing contact Richard Mitzman Architects.

Revisions

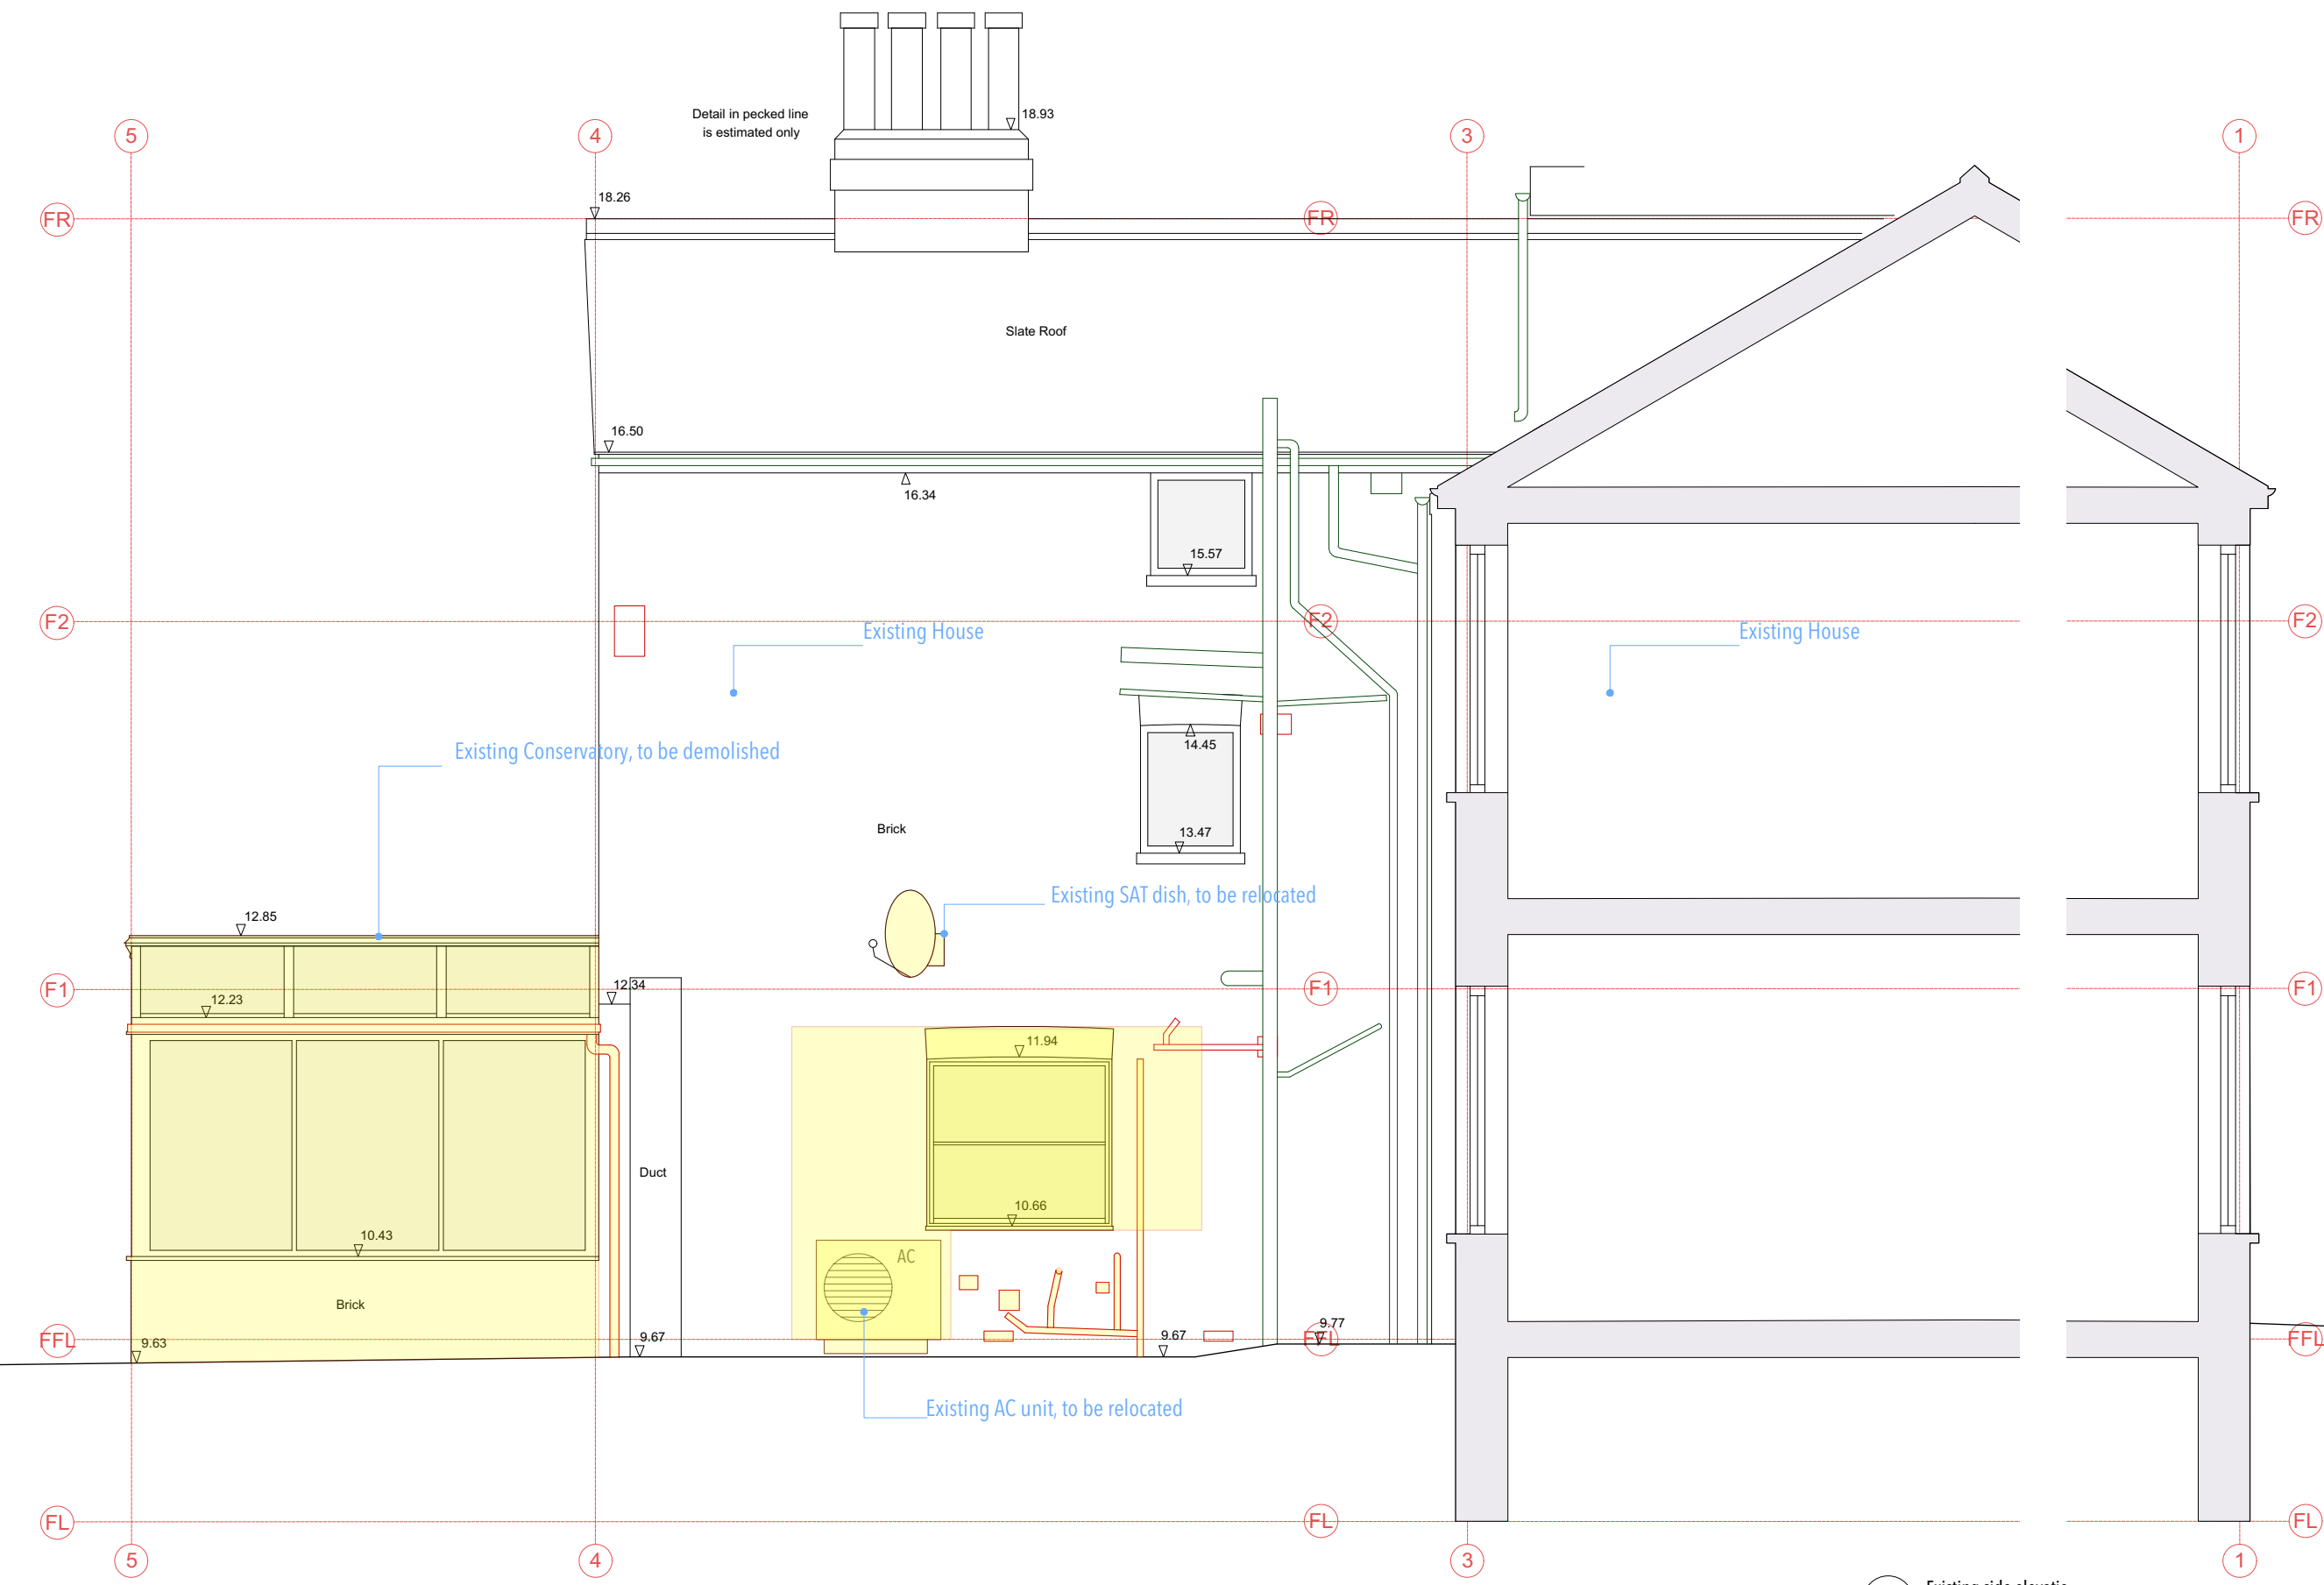

1 Existing side elevation
1:50

- Existing wall
- Wall to be demolished
- Flooring to be demolished



R.M.A. RICHARD MITZMAN architects llp
020 7722 8525 Unit 1 Primrose Mews
mail@richardmitzman.com Sharpleshall Street
www.richardmitzman.com London NW1 8YW

client
Stephen Lipson

project
43 Agamemnon Road
NW6 1EG

drawing title
Existing side elevation NE

status
Existing & Demolition

scale
1:50

drawn by
GD MD

date created
22.08.17




file reference
274-A-E-Bldg

drawing no.
274-DWG-052

revision
-

For Construction Purposes:
- Do not scale this drawing.
- All dimensions and levels to be checked on site.
- Discrepancies to be reported to Richard Mitzman Architects before proceeding.
- If in any doubt about information on this drawing contact Richard Mitzman Architects.

Revisions

 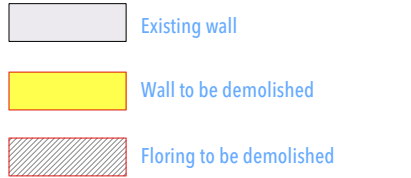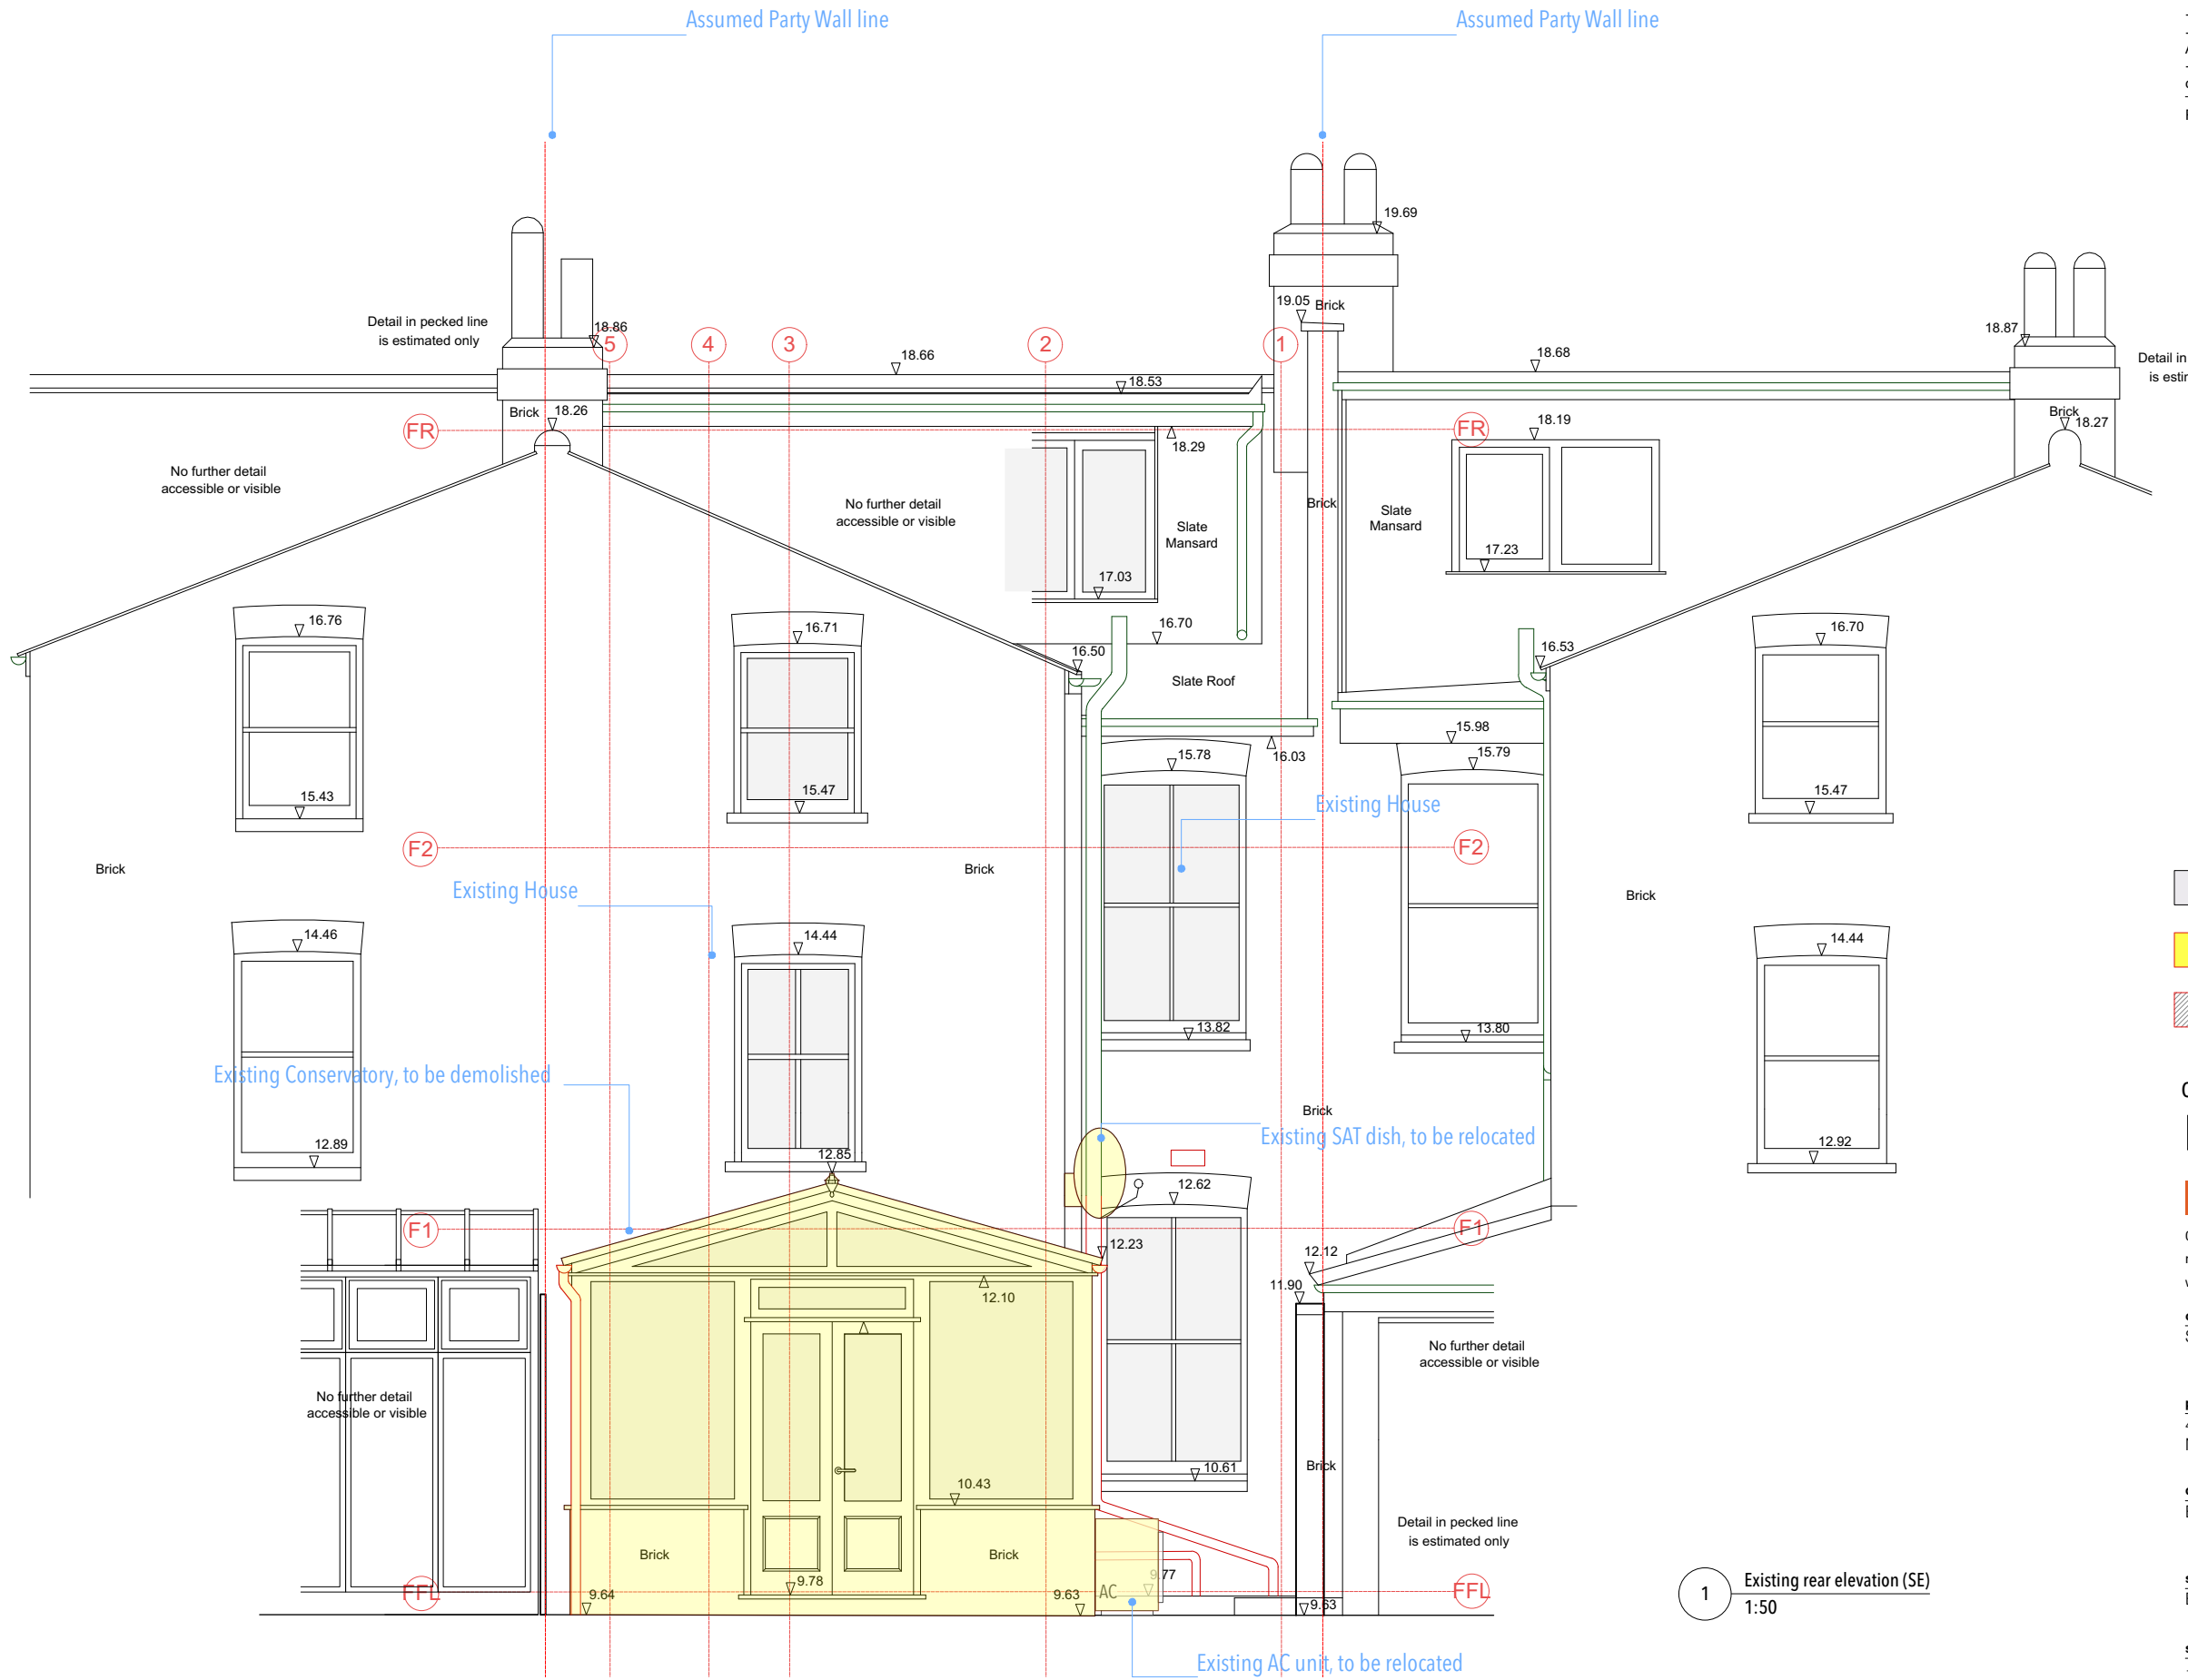

R.M.A. **RICHARD MITZMAN architects llp**
020 7722 8525 Unit 1 Primrose Mews
mail@richardmitzman.com Sharpleshall Street
www.richardmitzman.com London NW1 8YW

client
Stephen Lipson

project
43 Agamemnon Road
NW6 1EG

drawing title
Existing Rear elevation SE

status
Existing & Demolition

scale 1:50 **drawn by** GD MD

date created 22.08.17 **file reference** 274-A-E-Bldg

drawing no. 274-DWG-053 **revision**


41 AGAMEMNON ROAD

43 AGAMEMNON ROAD


45 AGAMEMNON ROAD

For Construction Purposes:
- Do not scale this drawing.
- All dimensions and levels to be checked on site.
- Discrepancies to be reported to Richard Mitzman Architects before proceeding.
- If in any doubt about information on this drawing contact Richard Mitzman Architects.

Revisions

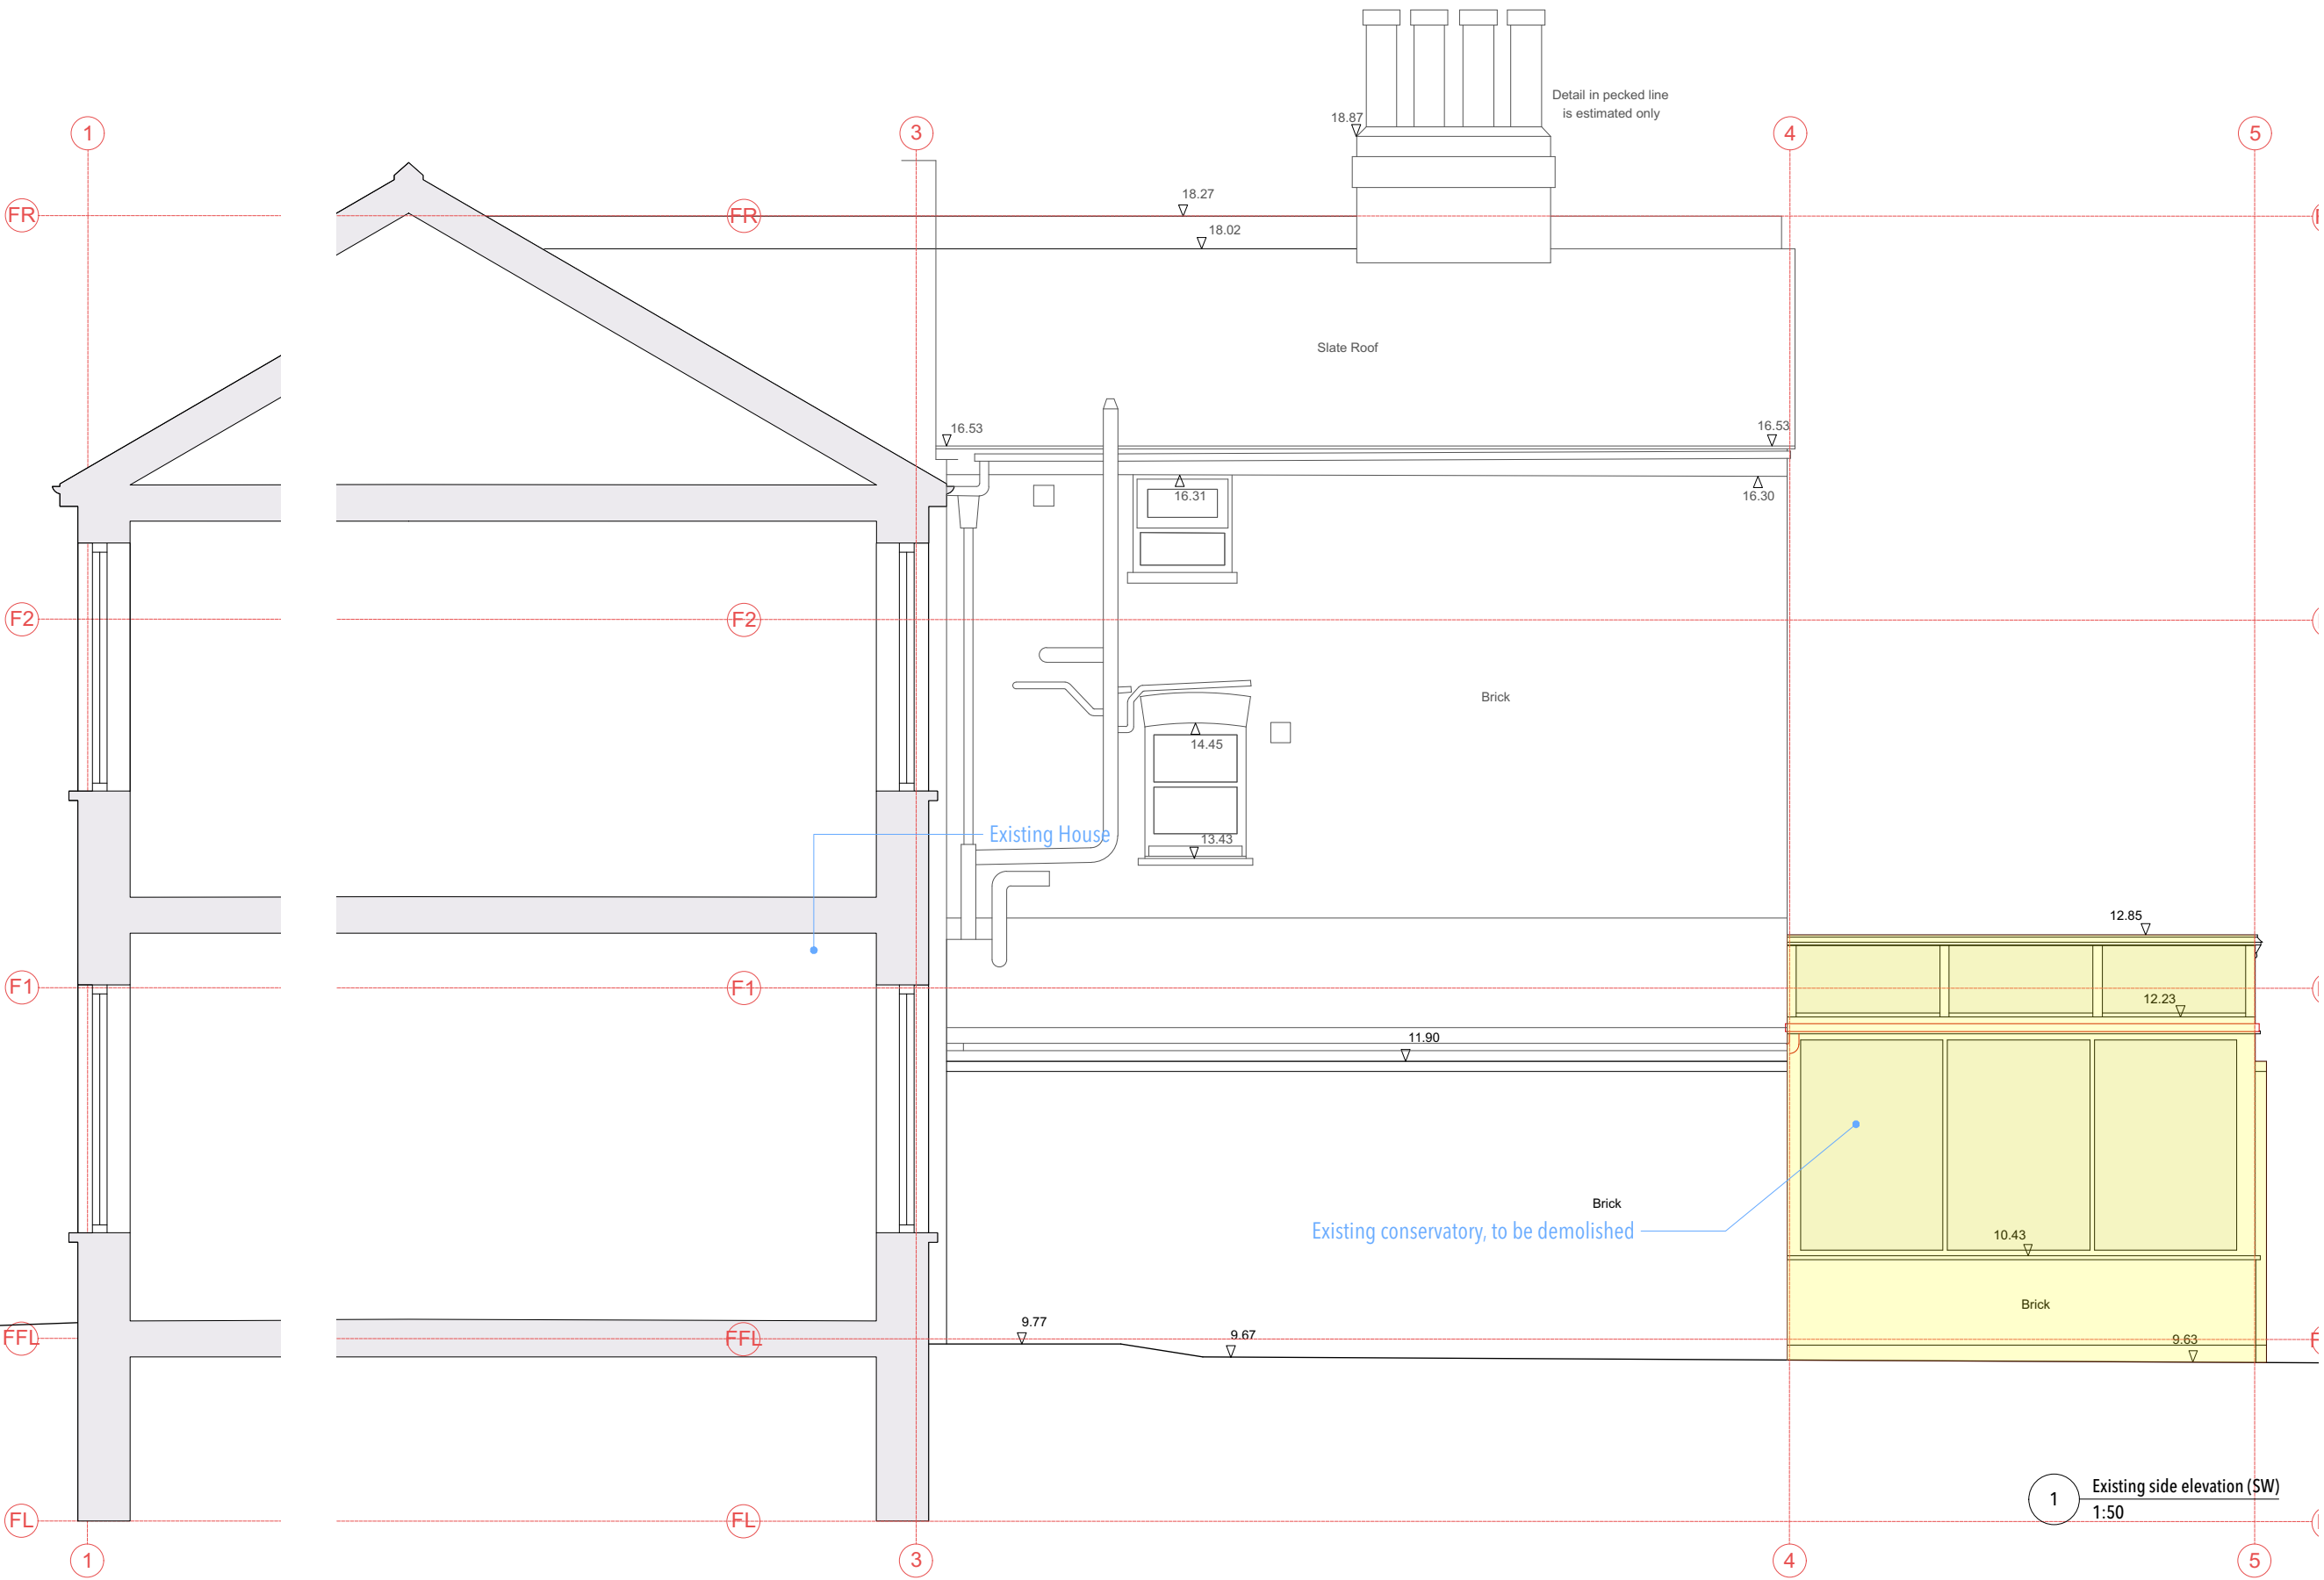

- Existing wall
- Wall to be demolished
- Flooring to be demolished

 

R.M.A. RICHARD MITZMAN architects llp
020 7722 8525 Unit 1 Primrose Mews
mail@richardmitzman.com Sharpleshall Street
www.richardmitzman.com London NW1 8YW

client
Stephen Lipson

project
43 Agamemnon Road
NW6 1EG

drawing title
Existing side elevation SW

status
Existing & Demolition

scale 1:50 **drawn by** GD MD

date created 22.08.17 **file reference** 274-A-E-Bldg

drawing no. 274-DWG-055 **revision** -

For Construction Purposes:
- Do not scale this drawing.
- All dimensions and levels to be checked on site.
- Discrepancies to be reported to Richard Mitzman Architects before proceeding.
- If in any doubt about information on this drawing contact Richard Mitzman Architects.

Revisions

P1 9.10.2017 Issued for Planning



1 Site - OS Map
1:1250



2 Site - OS Map
1:500

R.M.A. RICHARD MITZMAN architects llp
020 7722 8525 Unit 1 Primrose Mews
mail@richardmitzman.com Sharpleshall Street
www.richardmitzman.com London NW1 8YW

client
Stephen Lipson

project
43 Agamemnon Road
NW6 1EG

drawing title
Site Plan - OS Map

status
Proposed

scale 1:1250 **drawn by** GD MD


date created 22.08.17 **file reference** 274-A-S-Bldg

drawing no. 274-DWG-100 **revision** P1

For Construction Purposes:
- Do not scale this drawing.
- All dimensions and levels to be checked on site.
- Discrepancies to be reported to Richard Mitzman Architects before proceeding.
- If in any doubt about information on this drawing contact Richard Mitzman Architects.

Revisions

P1 9.10.2017 Issued for Planning

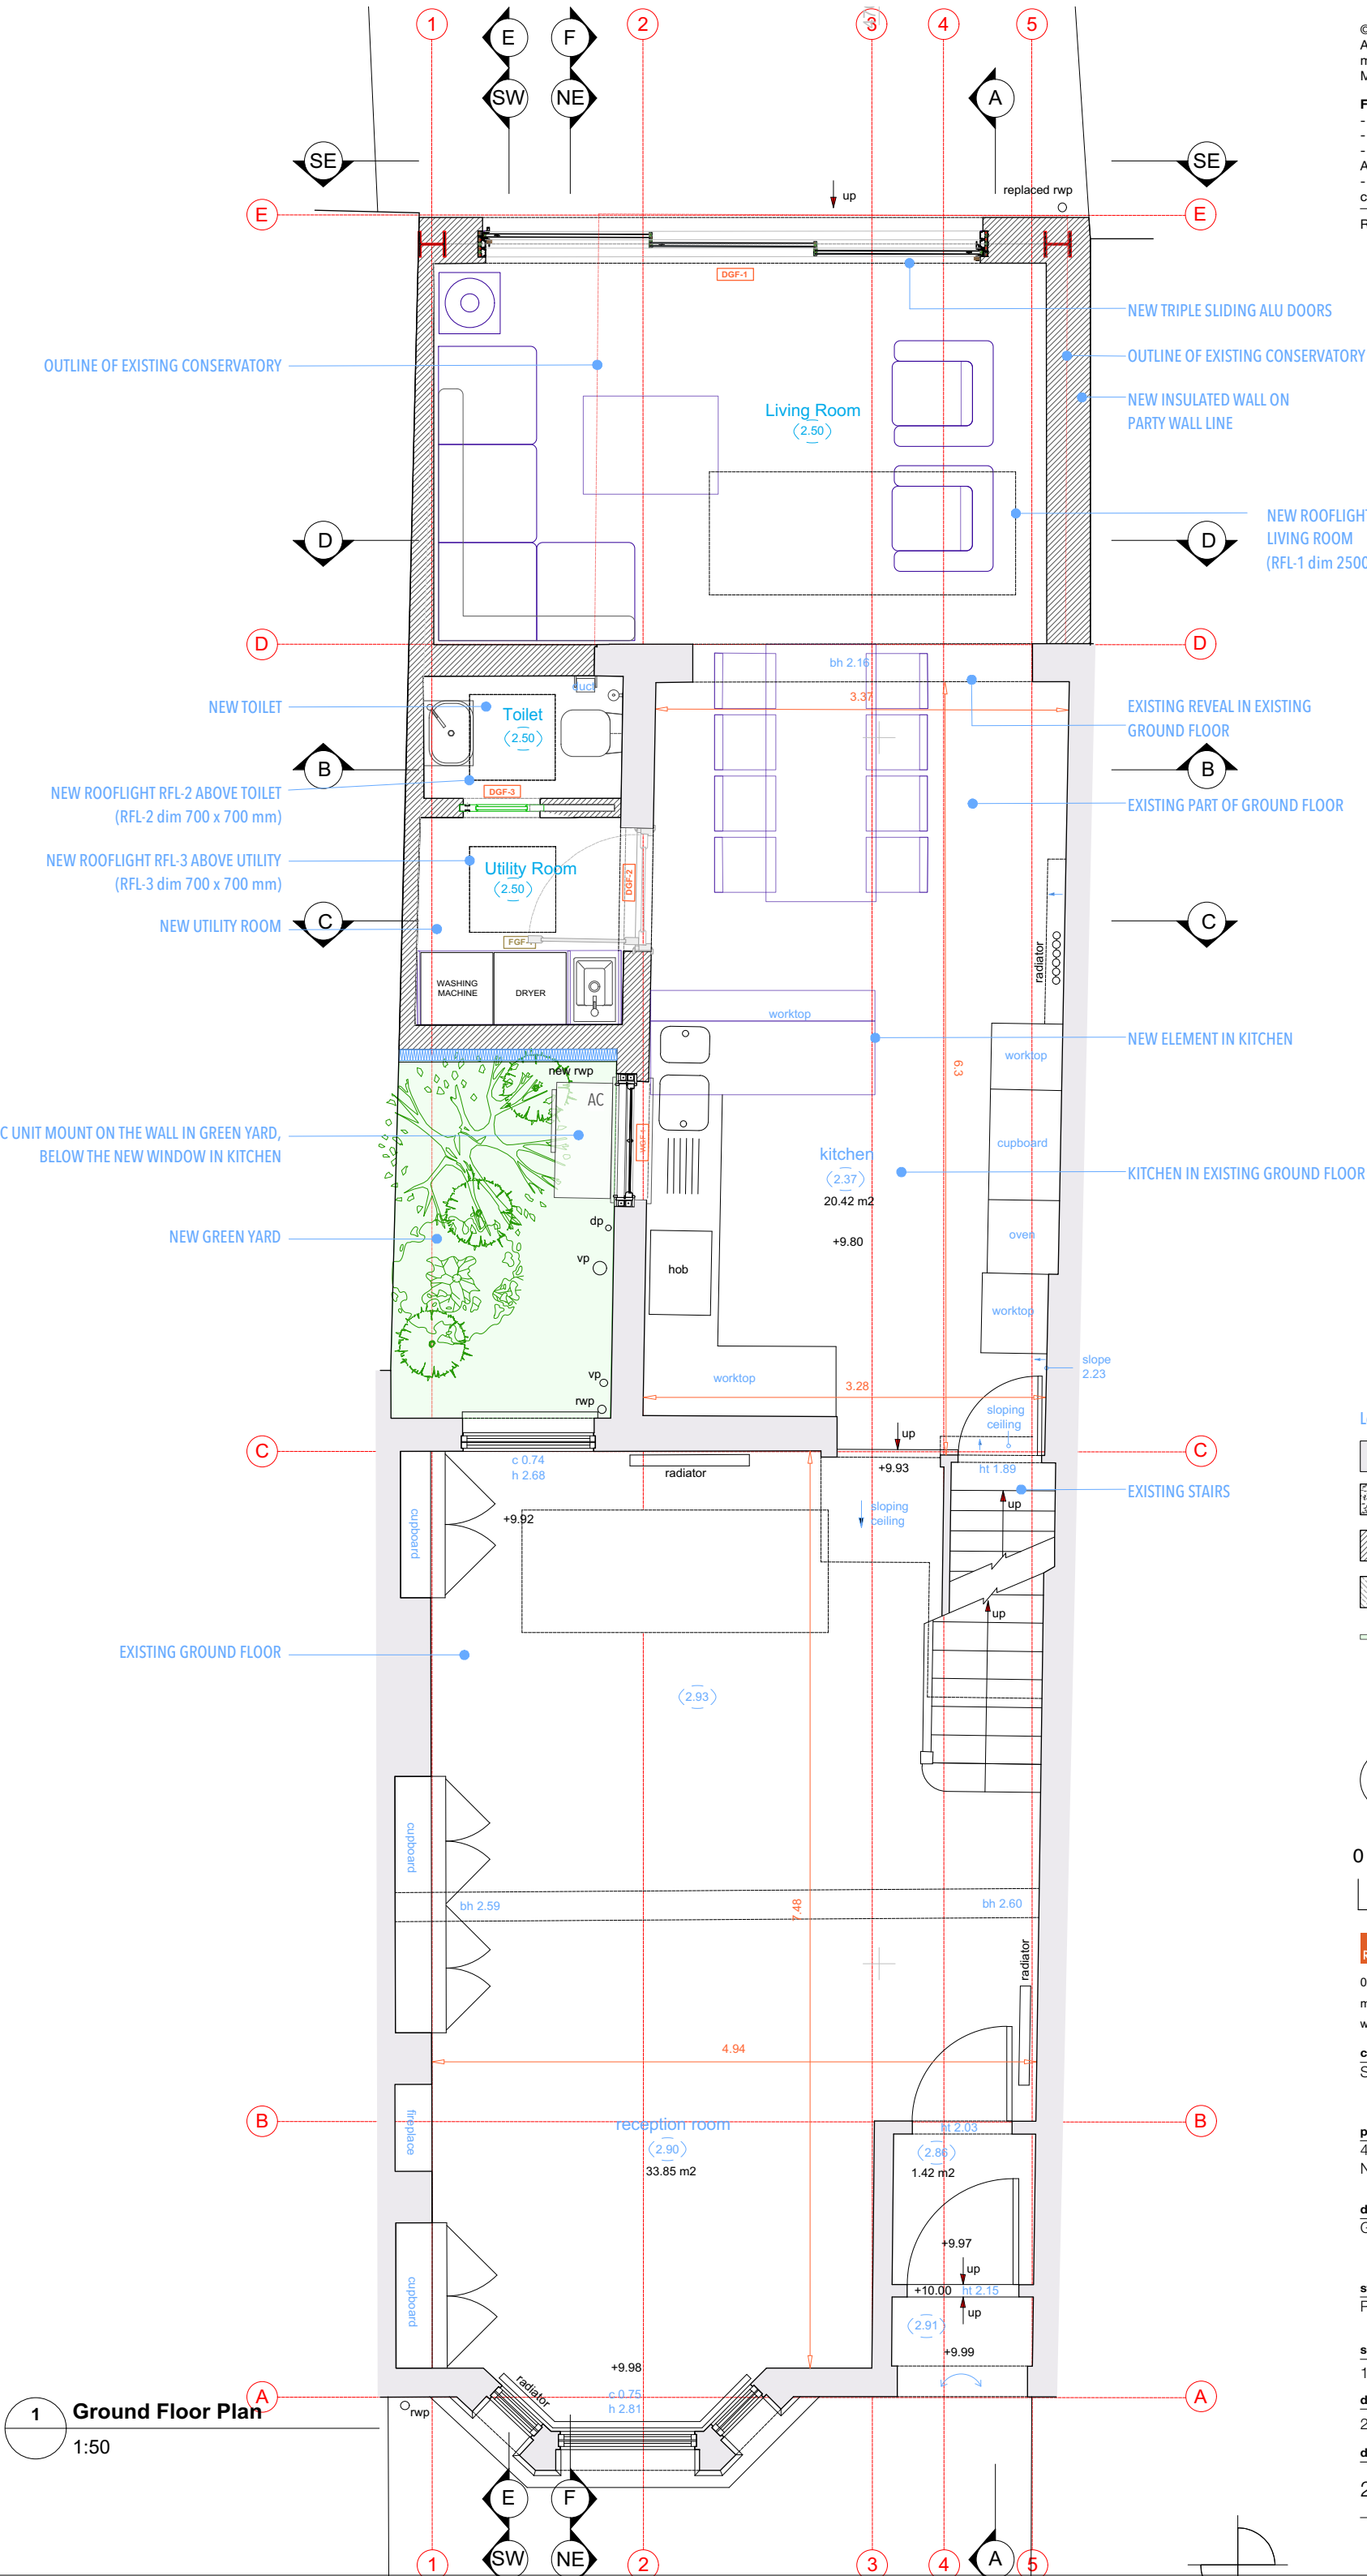

Legend

- Existing Wall
- Existing Concrete Structure
- New structural Wall
- New Stud Partitions
- Wall from toughened glass



0 0.5 1 2.5m

R.M. RICHARD MITZMAN architects llp

020 7722 8525 Unit 1 Primrose Mews
mail@richardmitzman.com Sharpleshall Street
www.richardmitzman.com London NW1 8YW

client
Stephen Lipson

project
43 Agamemnon Road
NW6 1EG

drawing title
Ground floor plan


status
Proposed

scale 1:50 **drawn by** GD MD

date created 22.08.17 **file reference** 274-A-P-Bldg

drawing no. 274-DWG-102 **revision** P1

1 Ground Floor Plan
1:50

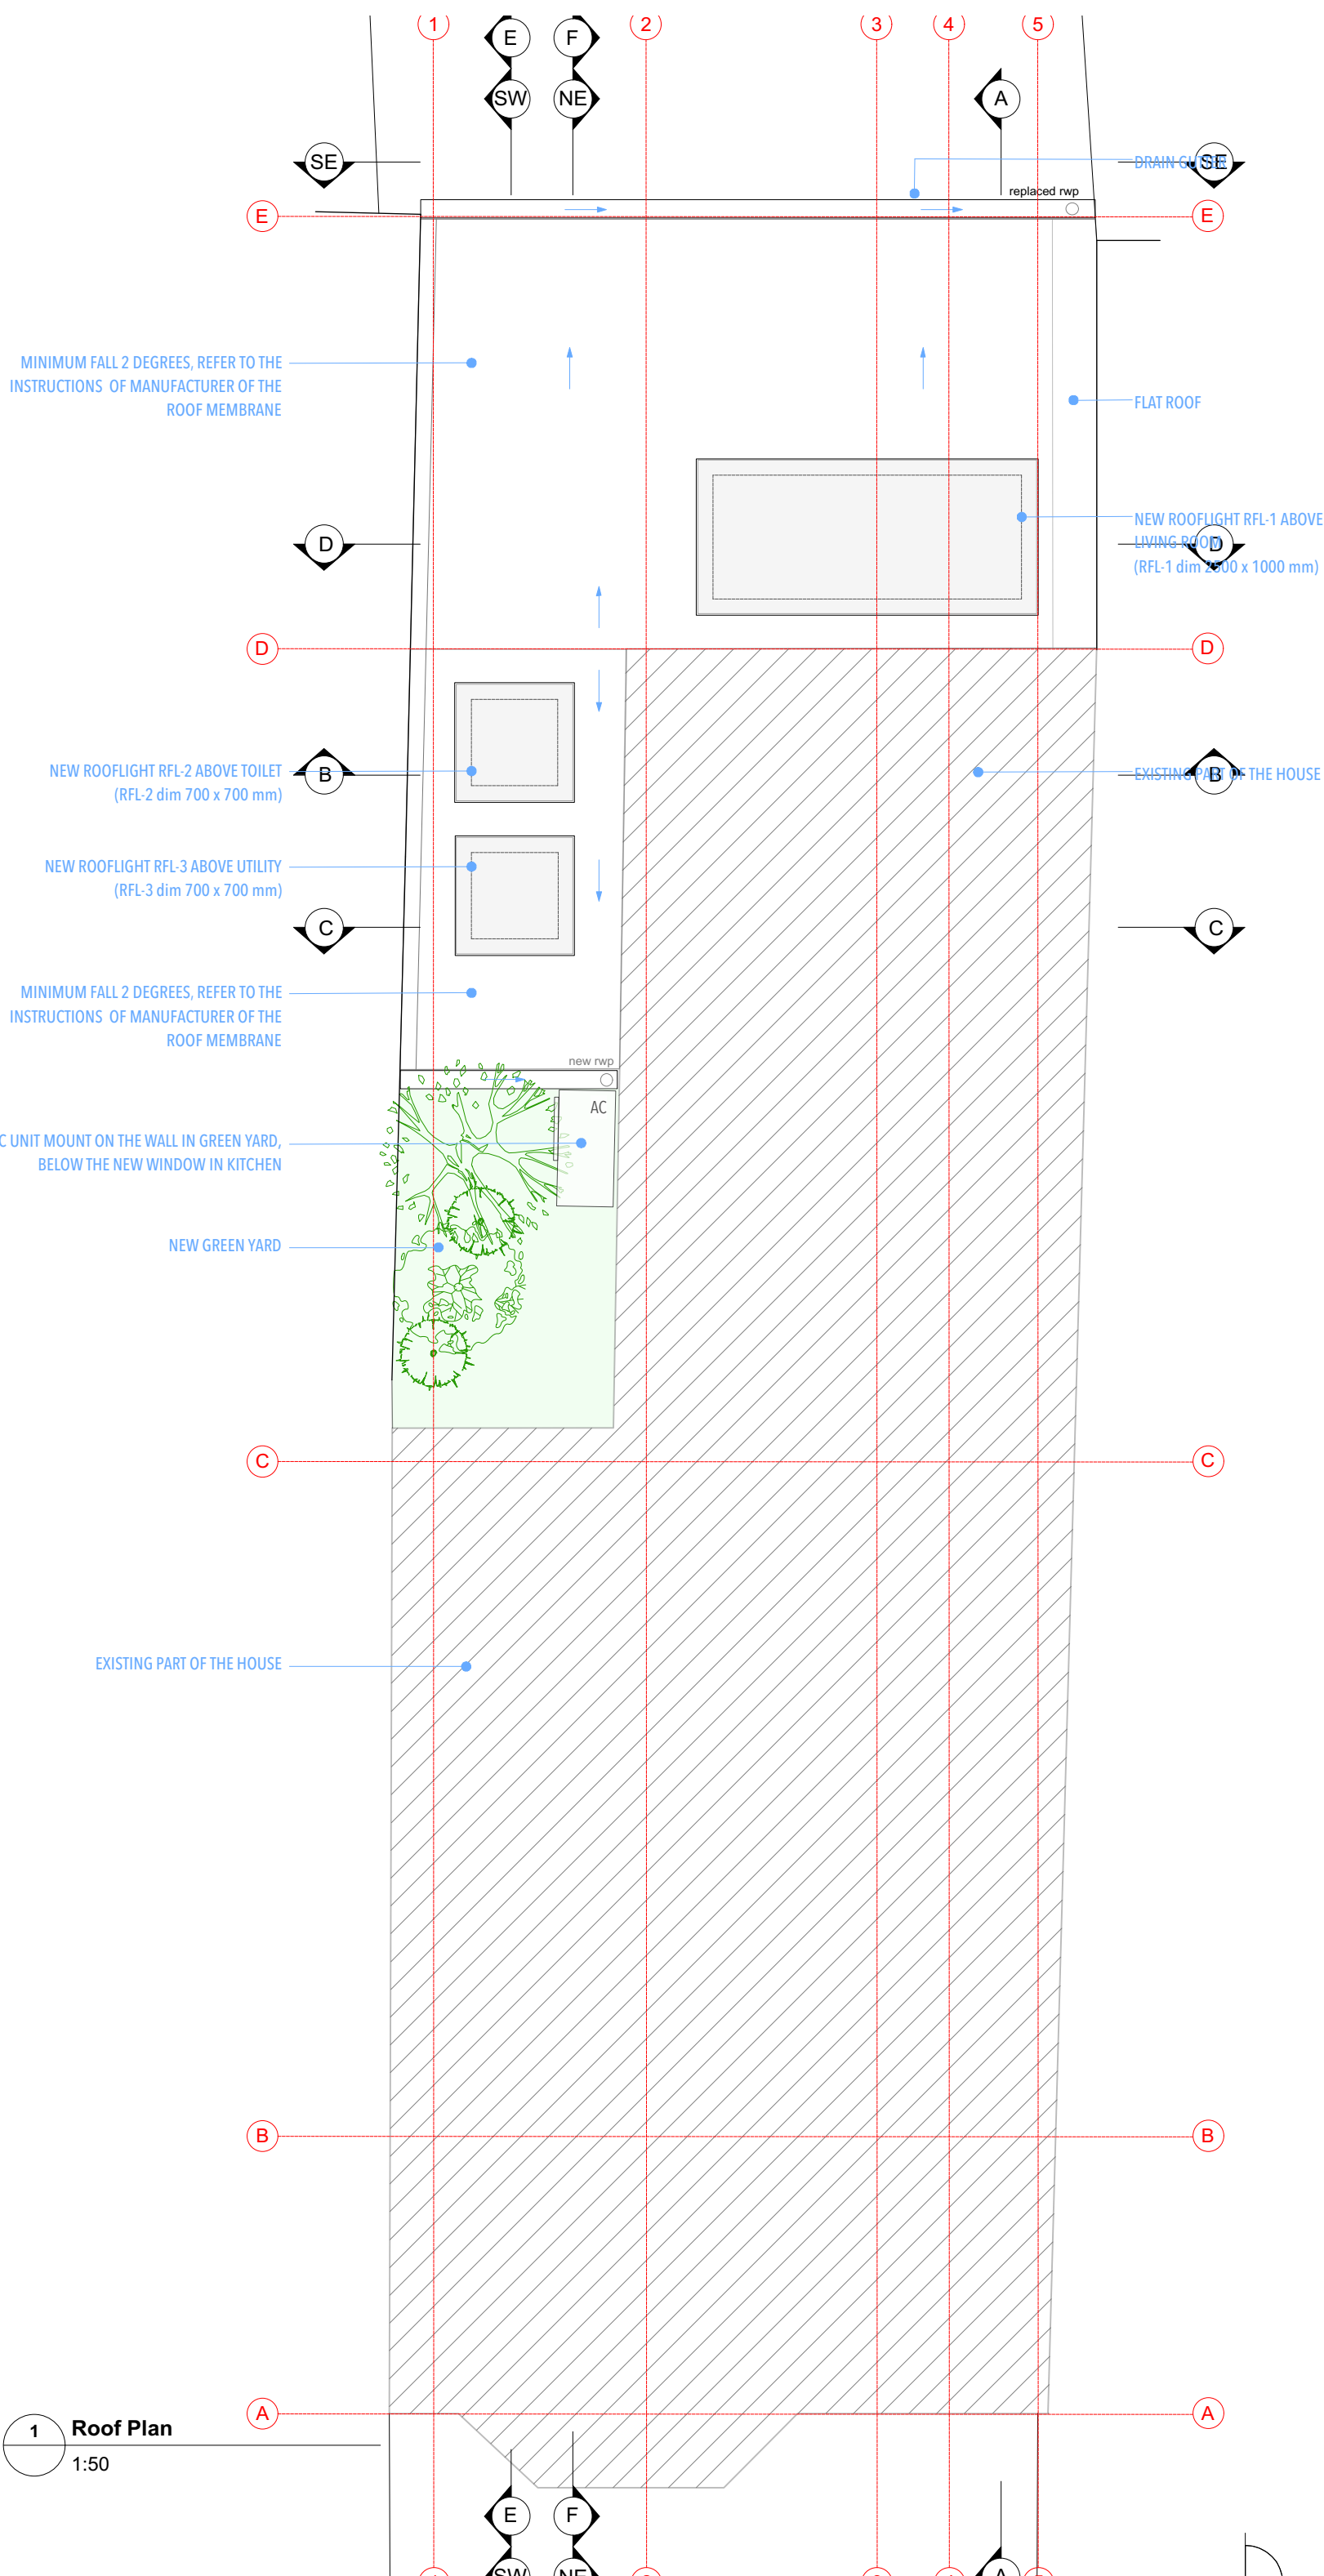

© This drawing is the property of Richard Mitzman Architects. No disclosure or copy of it may be made without the written permission of Richard Mitzman Architects.

For Construction Purposes:


- Do not scale this drawing.
- All dimensions and levels to be checked on site.
- Discrepancies to be reported to Richard Mitzman Architects before proceeding.
- If in any doubt about information on this drawing contact Richard Mitzman Architects.

Revisions

P1 9.10.2017 Issued for Planning

Legend

- Existing Wall
- Existing Concrete Structure
- New structural Wall
- New Stud Partitions
- Wall from toughened glass

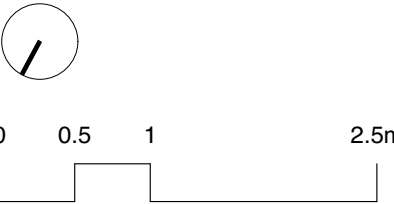

RICHARD MITZMAN architects llp
020 7722 8525
mail@richardmitzman.com
www.richardmitzman.com

Unit 1 Primrose Mews
Sharpleshall Street
London NW1 8YW

client
Stephen Lipson

project
43 Agamemnon Road
NW6 1EG

drawing title
Roof plan

status
Proposed

scale
1:50

drawn by
GD MD

date created
22.08.17

file reference
274-A-P-Bldg

drawing no.
274-DWG-103


revision
P1

1 Roof Plan
1:50

For Construction Purposes:
- Do not scale this drawing.
- All dimensions and levels to be checked on site.
- Discrepancies to be reported to Richard Mitzman Architects before proceeding.
- If in any doubt about information on this drawing contact Richard Mitzman Architects.

Revisions

P1 9.10.2017 Issued for Planning

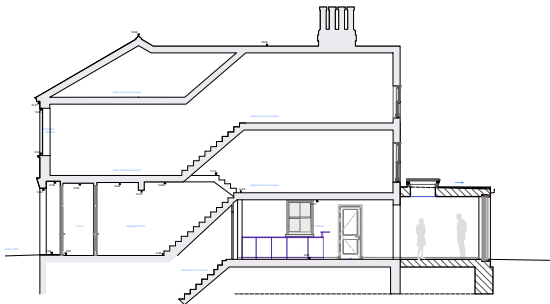

Legend

- Existing Wall
- Existing Concrete Structure
- New structural Wall
- New Stud Partitions
- Wall from toughened glass



R.M.A. RICHARD MITZMAN architects llp
020 7722 8525 Unit 1 Primrose Mews
mail@richardmitzman.com Sharpleshall Street
www.richardmitzman.com London NW1 8YW

client
Stephen Lipson

project
43 Agamemnon Road
NW6 1EG

drawing title
Section AA

status
Proposed

scale
1:50


drawn by
GD MD

date created
22.08.17

file reference
274-A-S-Bldg

drawing no.
274-DWG-104

revision
P1

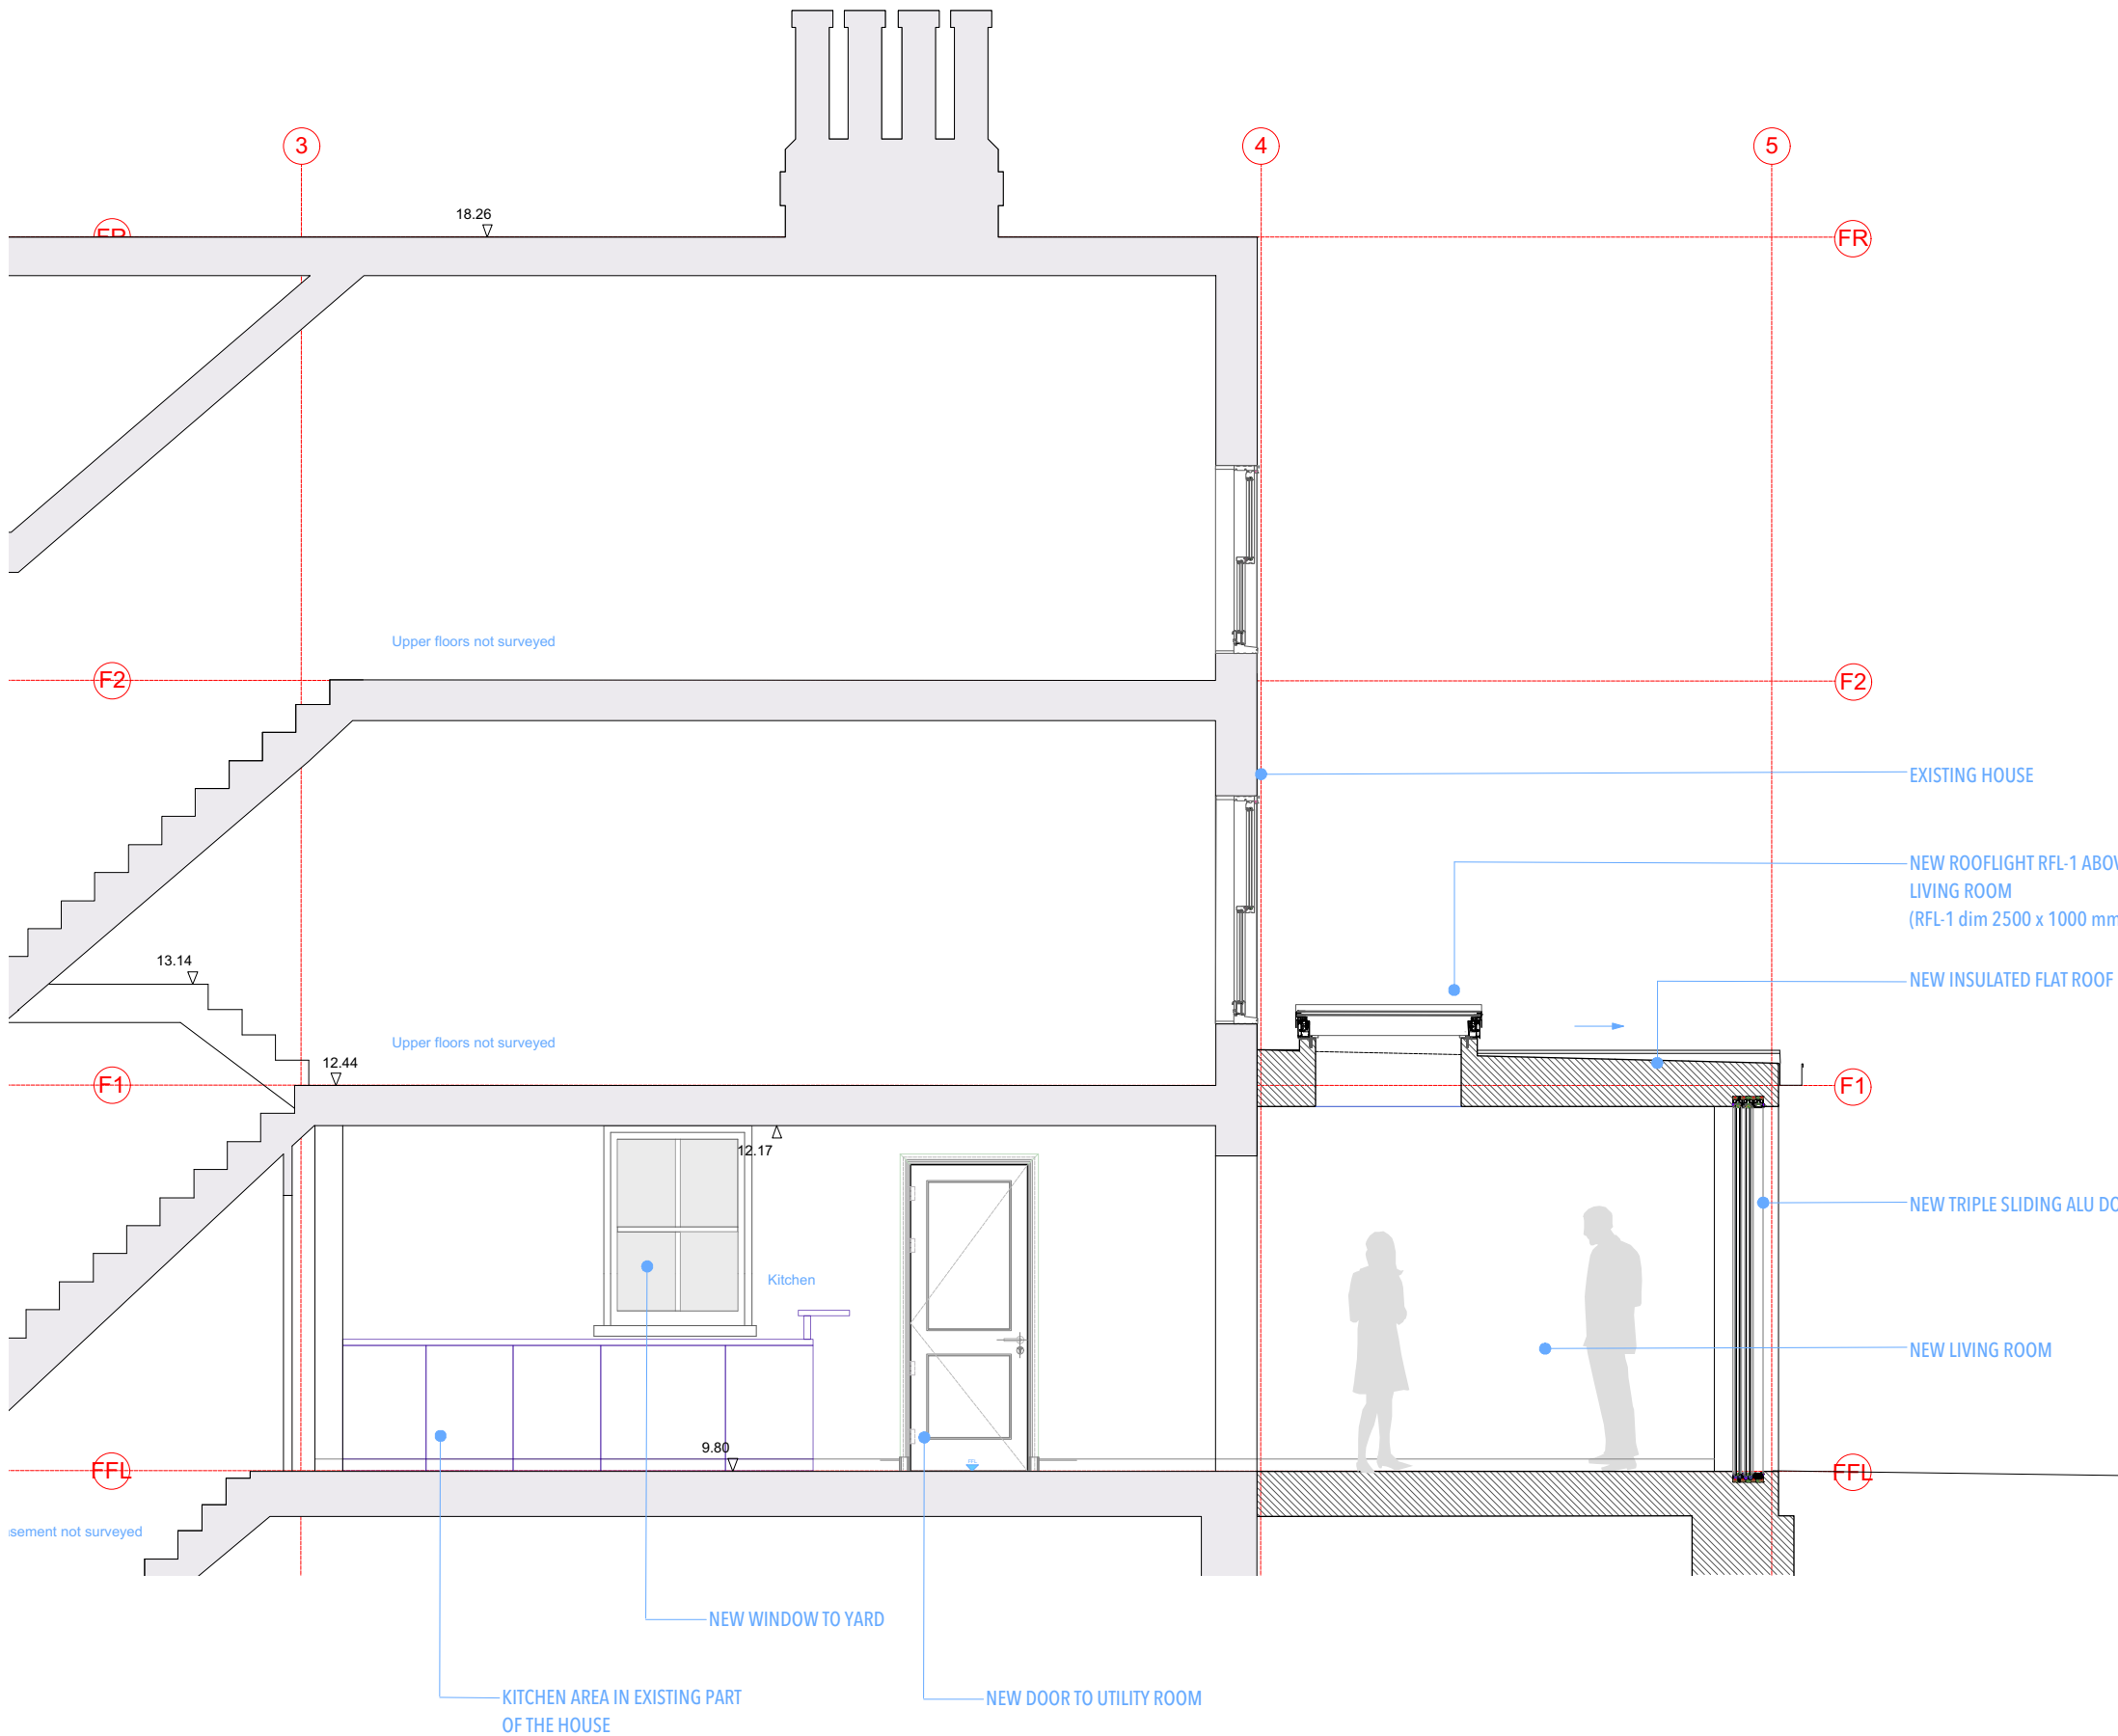


1 Section AA
1:50

For Construction Purposes:
- Do not scale this drawing.
- All dimensions and levels to be checked on site.
- Discrepancies to be reported to Richard Mitzman Architects before proceeding.
- If in any doubt about information on this drawing contact Richard Mitzman Architects.

Revisions

P1 9.10.2017 Issued for Planning

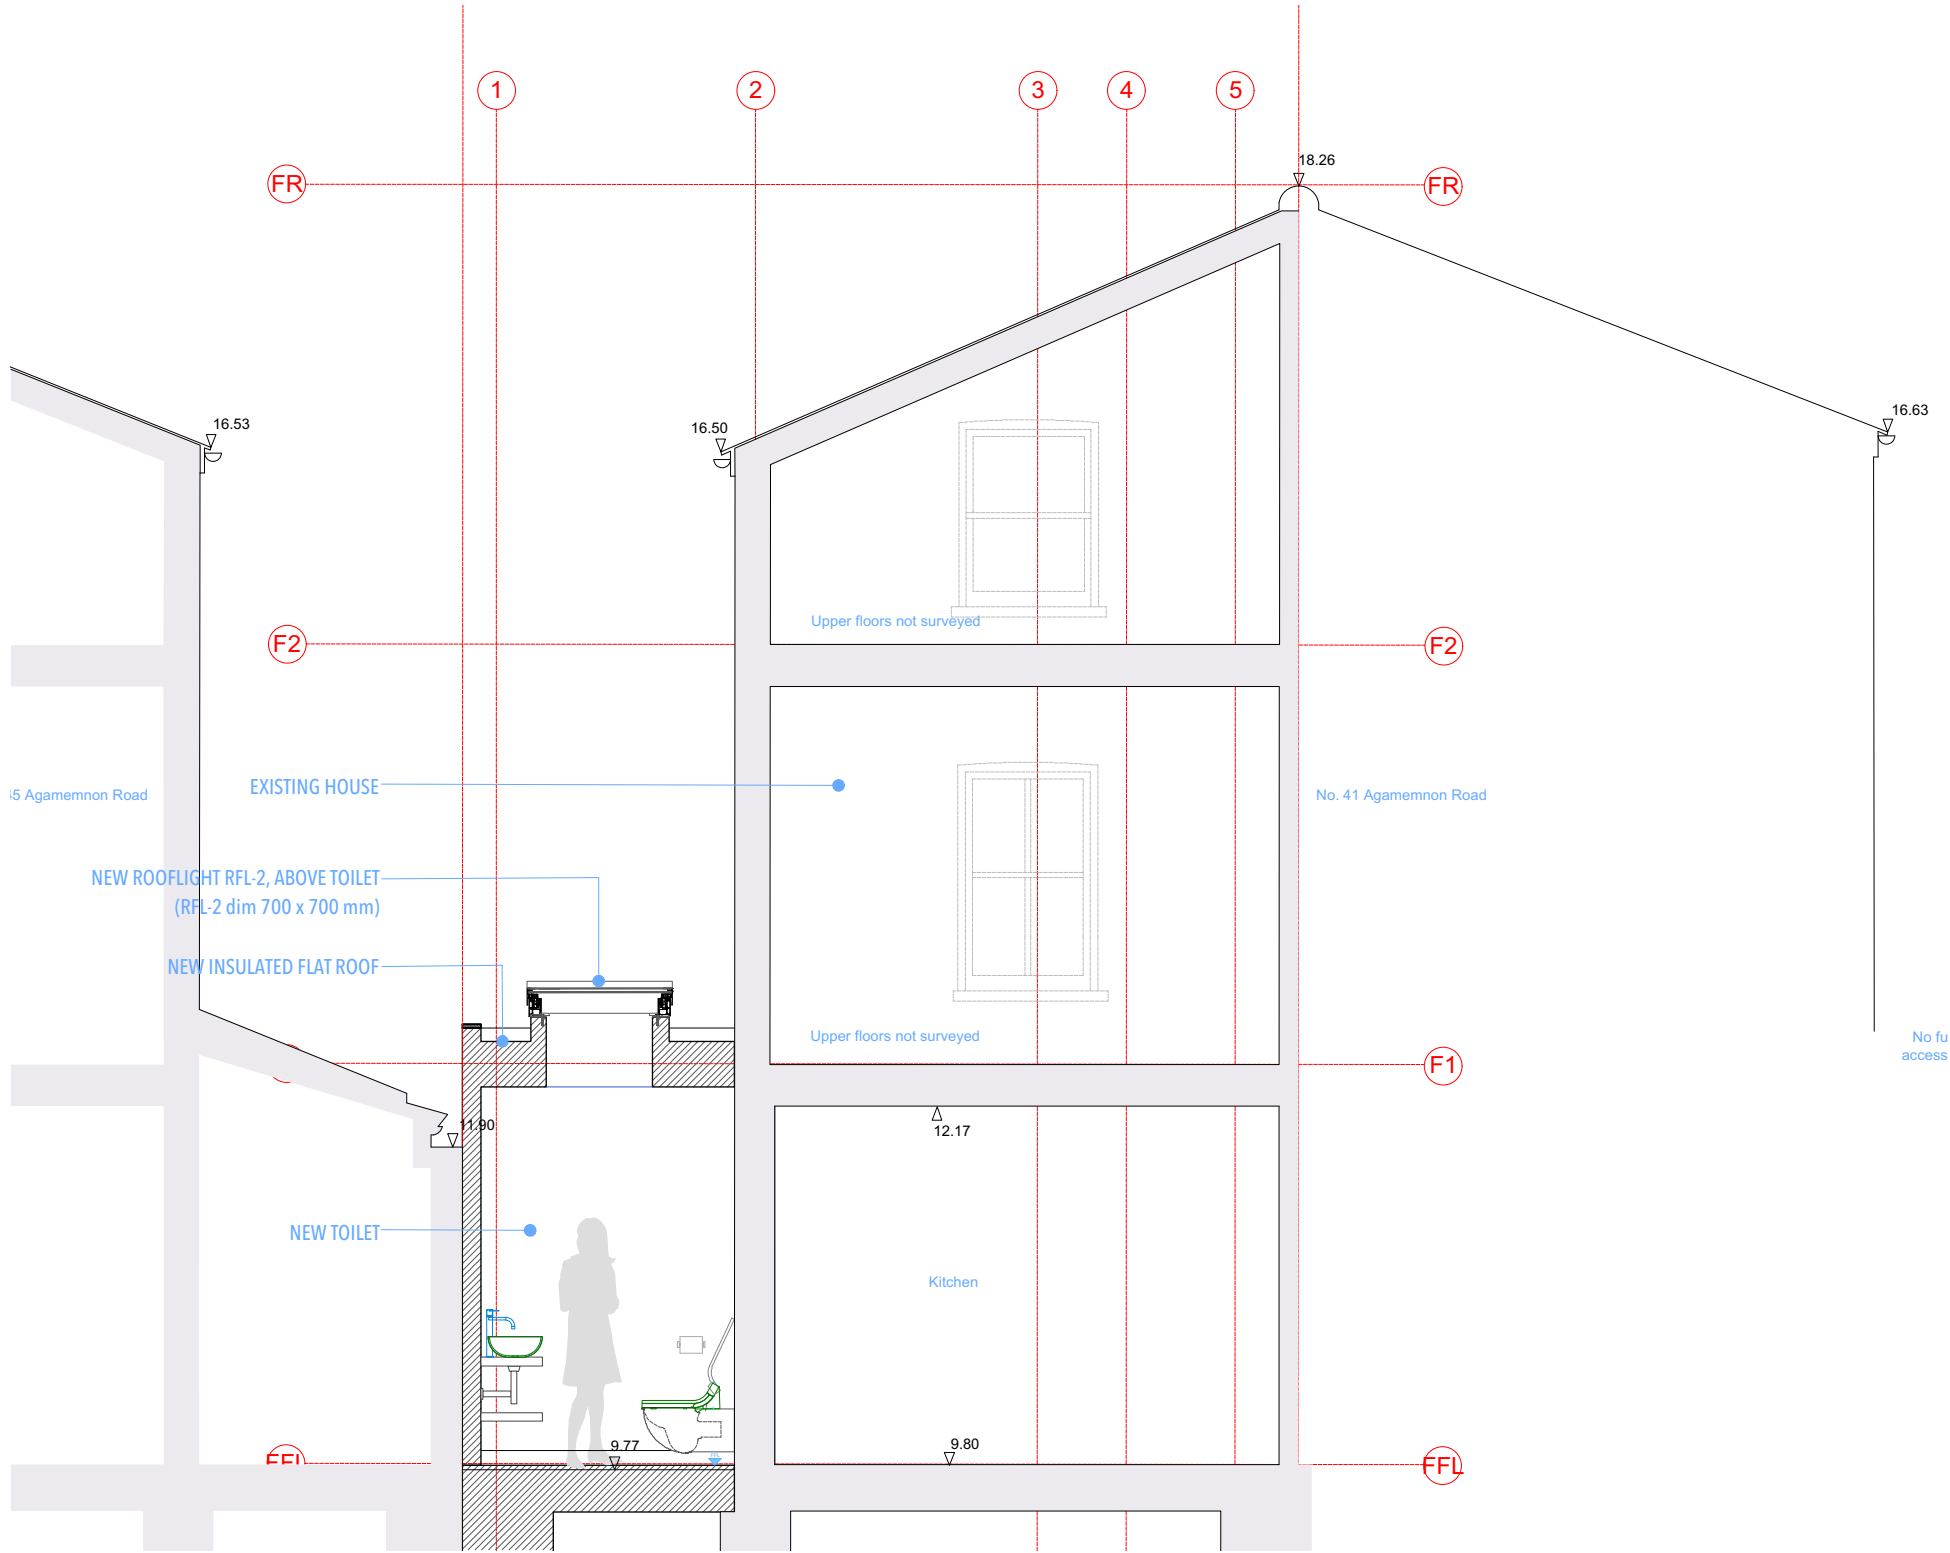

Legend

- Existing Wall
- Existing Concrete Structure
- New structural Wall
- New Stud Partitions
- Wall from toughened glass



R.M.A. RICHARD MITZMAN architects llp
020 7722 8525 Unit 1 Primrose Mews
mail@richardmitzman.com Sharpleshall Street
www.richardmitzman.com London NW1 8YW

client
Stephen Lipson

project
43 Agamemnon Road
NW6 1EG

drawing title
Section BB

status
Proposed

scale 1:50 **drawn by** GD MD

date created 22.08.17 **file reference** 274-A-S-Bldg


drawing no. 274-DWG-105 **revision** P1

1 Section BB
1:50

For Construction Purposes:
- Do not scale this drawing.
- All dimensions and levels to be checked on site.
- Discrepancies to be reported to Richard Mitzman Architects before proceeding.
- If in any doubt about information on this drawing contact Richard Mitzman Architects.

Revisions

P1 9.10.2017 Issued for Planning

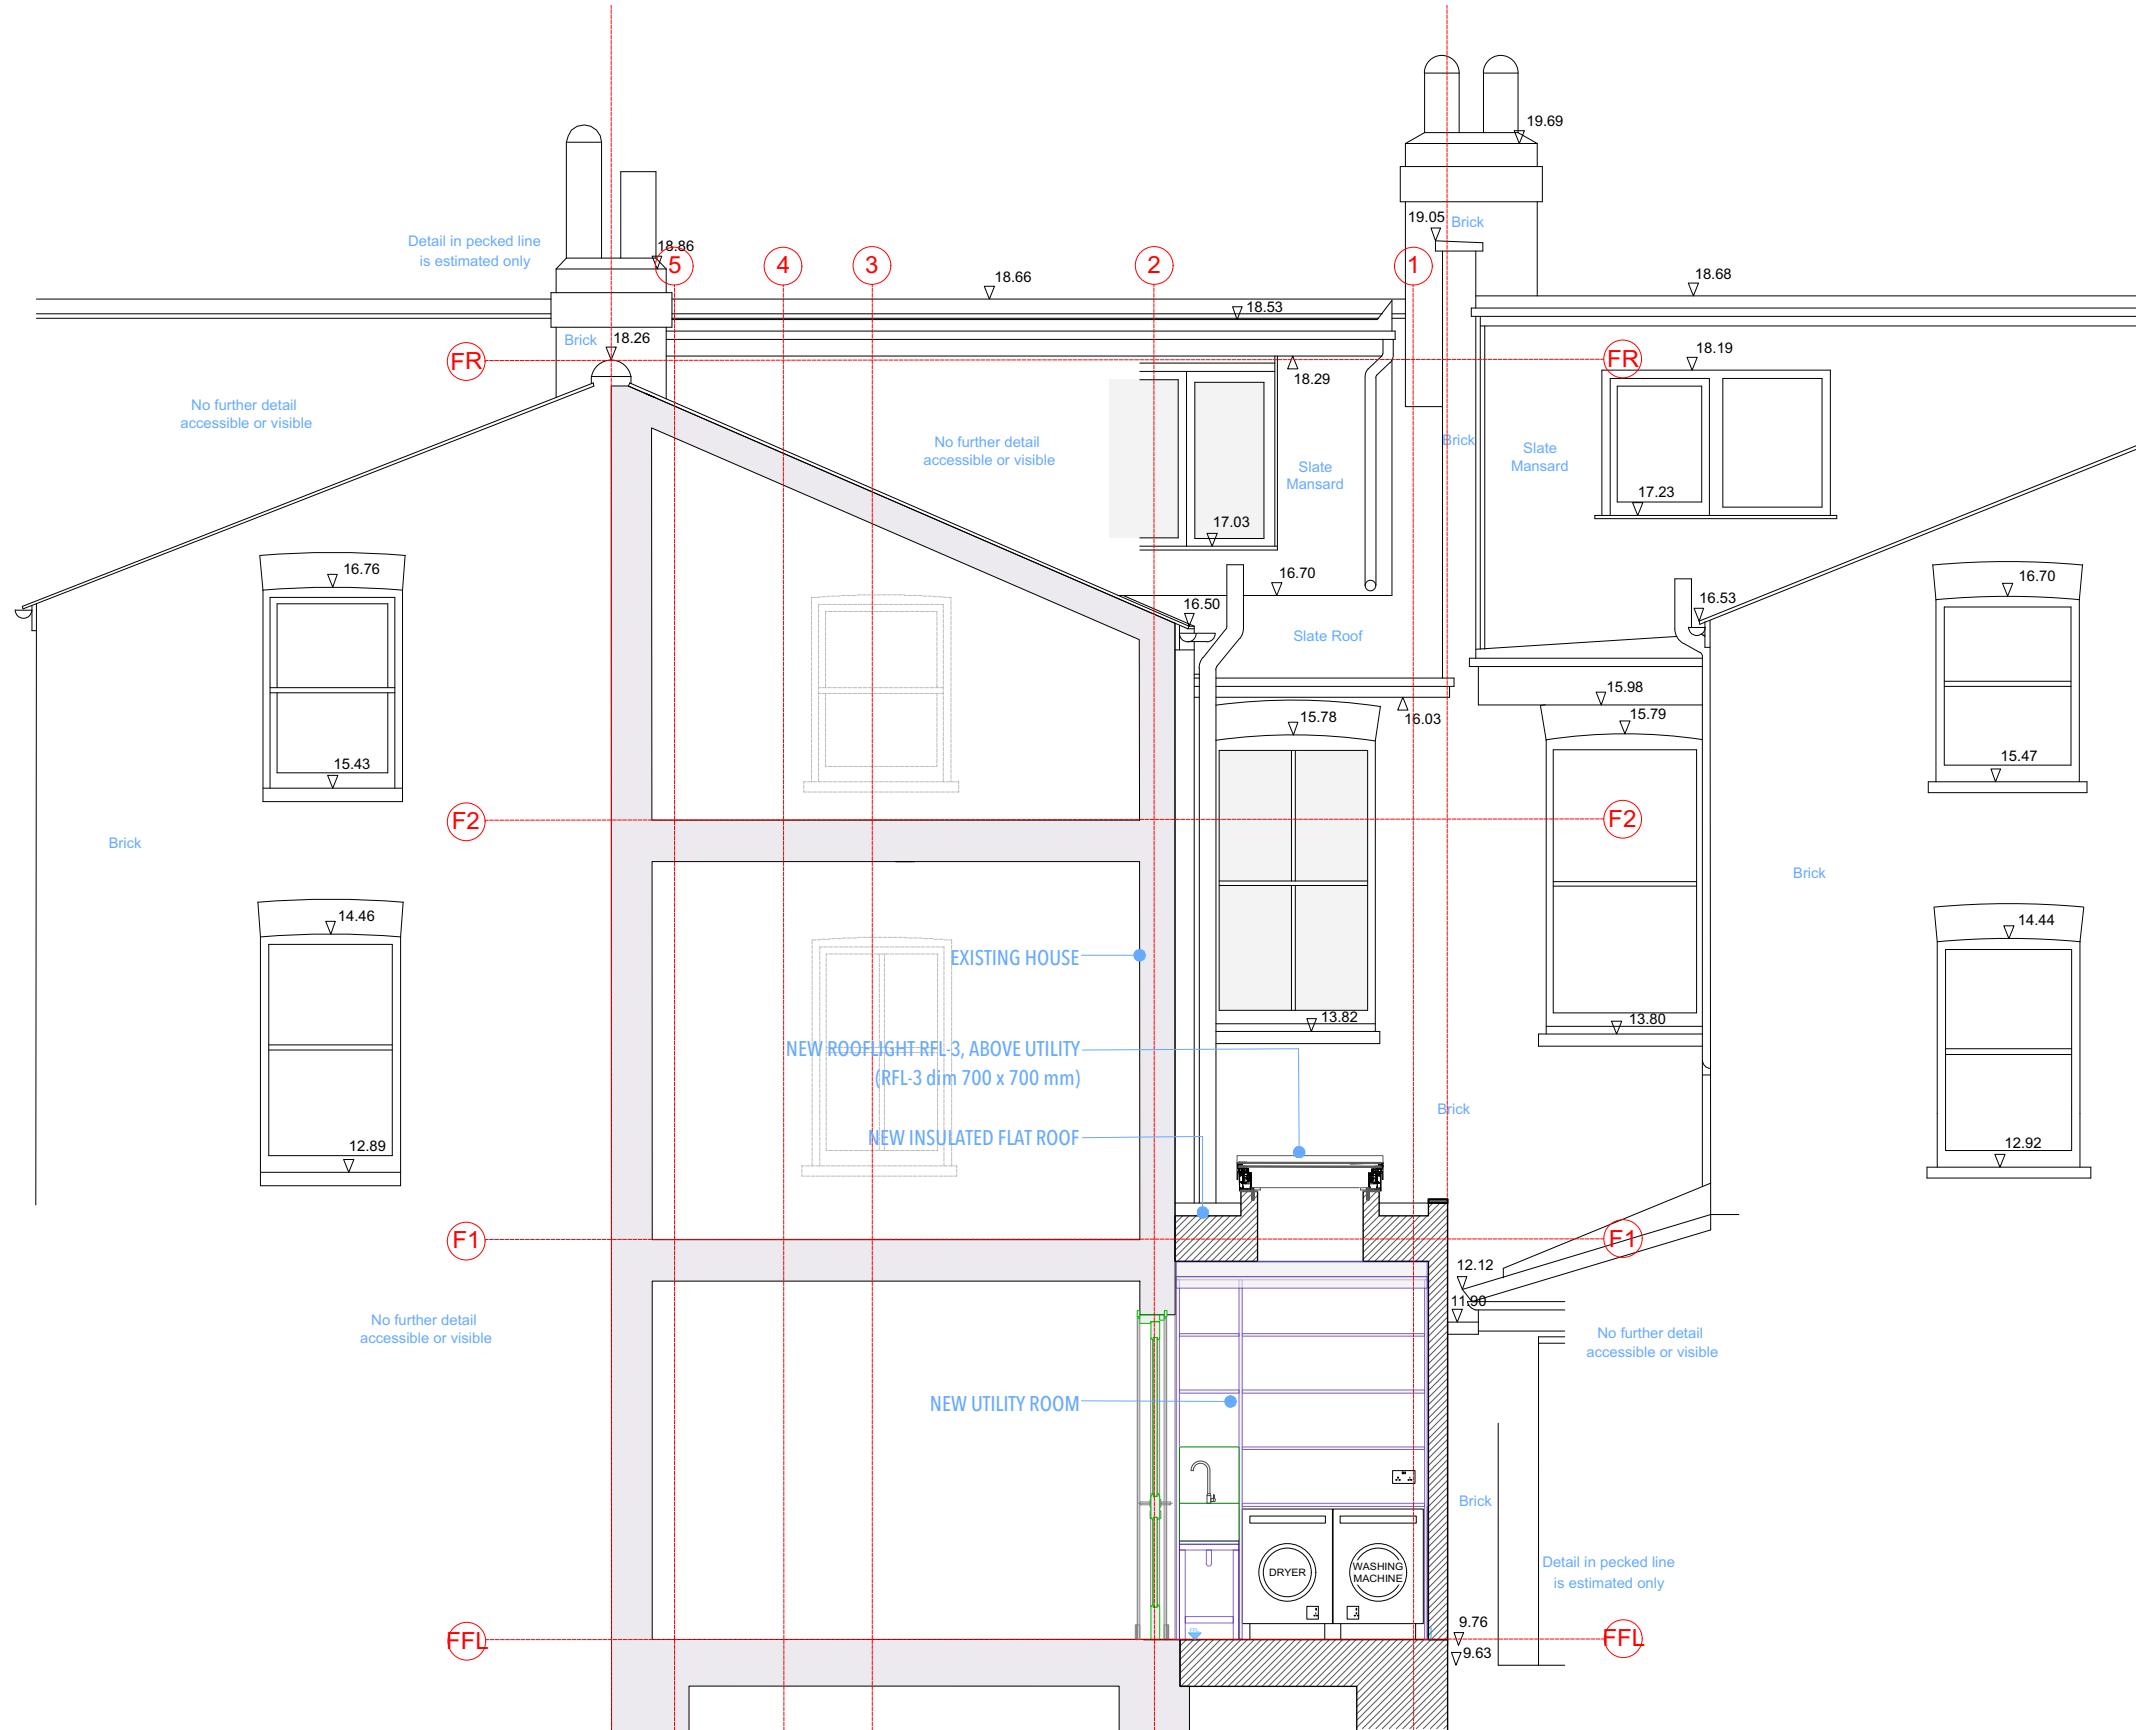

Legend

- Existing Wall
- Existing Concrete Structure
- New structural Wall
- New Stud Partitions
- Wall from toughened glass



R.M.A. RICHARD MITZMAN architects llp
020 7722 8525 Unit 1 Primrose Mews
mail@richardmitzman.com Sharpleshall Street
www.richardmitzman.com London NW1 8YW

client
Stephen Lipson

project
43 Agamemnon Road
NW6 1EG

drawing title
Section CC

status
Proposed

scale 1:50 **drawn by** GD MD

date created 22.08.17 **file reference** 274-A-S-Bldg


drawing no. 274-DWG-106 **revision** P1

1 Section CC
1:50

For Construction Purposes:
- Do not scale this drawing.
- All dimensions and levels to be checked on site.
- Discrepancies to be reported to Richard Mitzman Architects before proceeding.
- If in any doubt about information on this drawing contact Richard Mitzman Architects.

Revisions

P1 9.10.2017 Issued for Planning

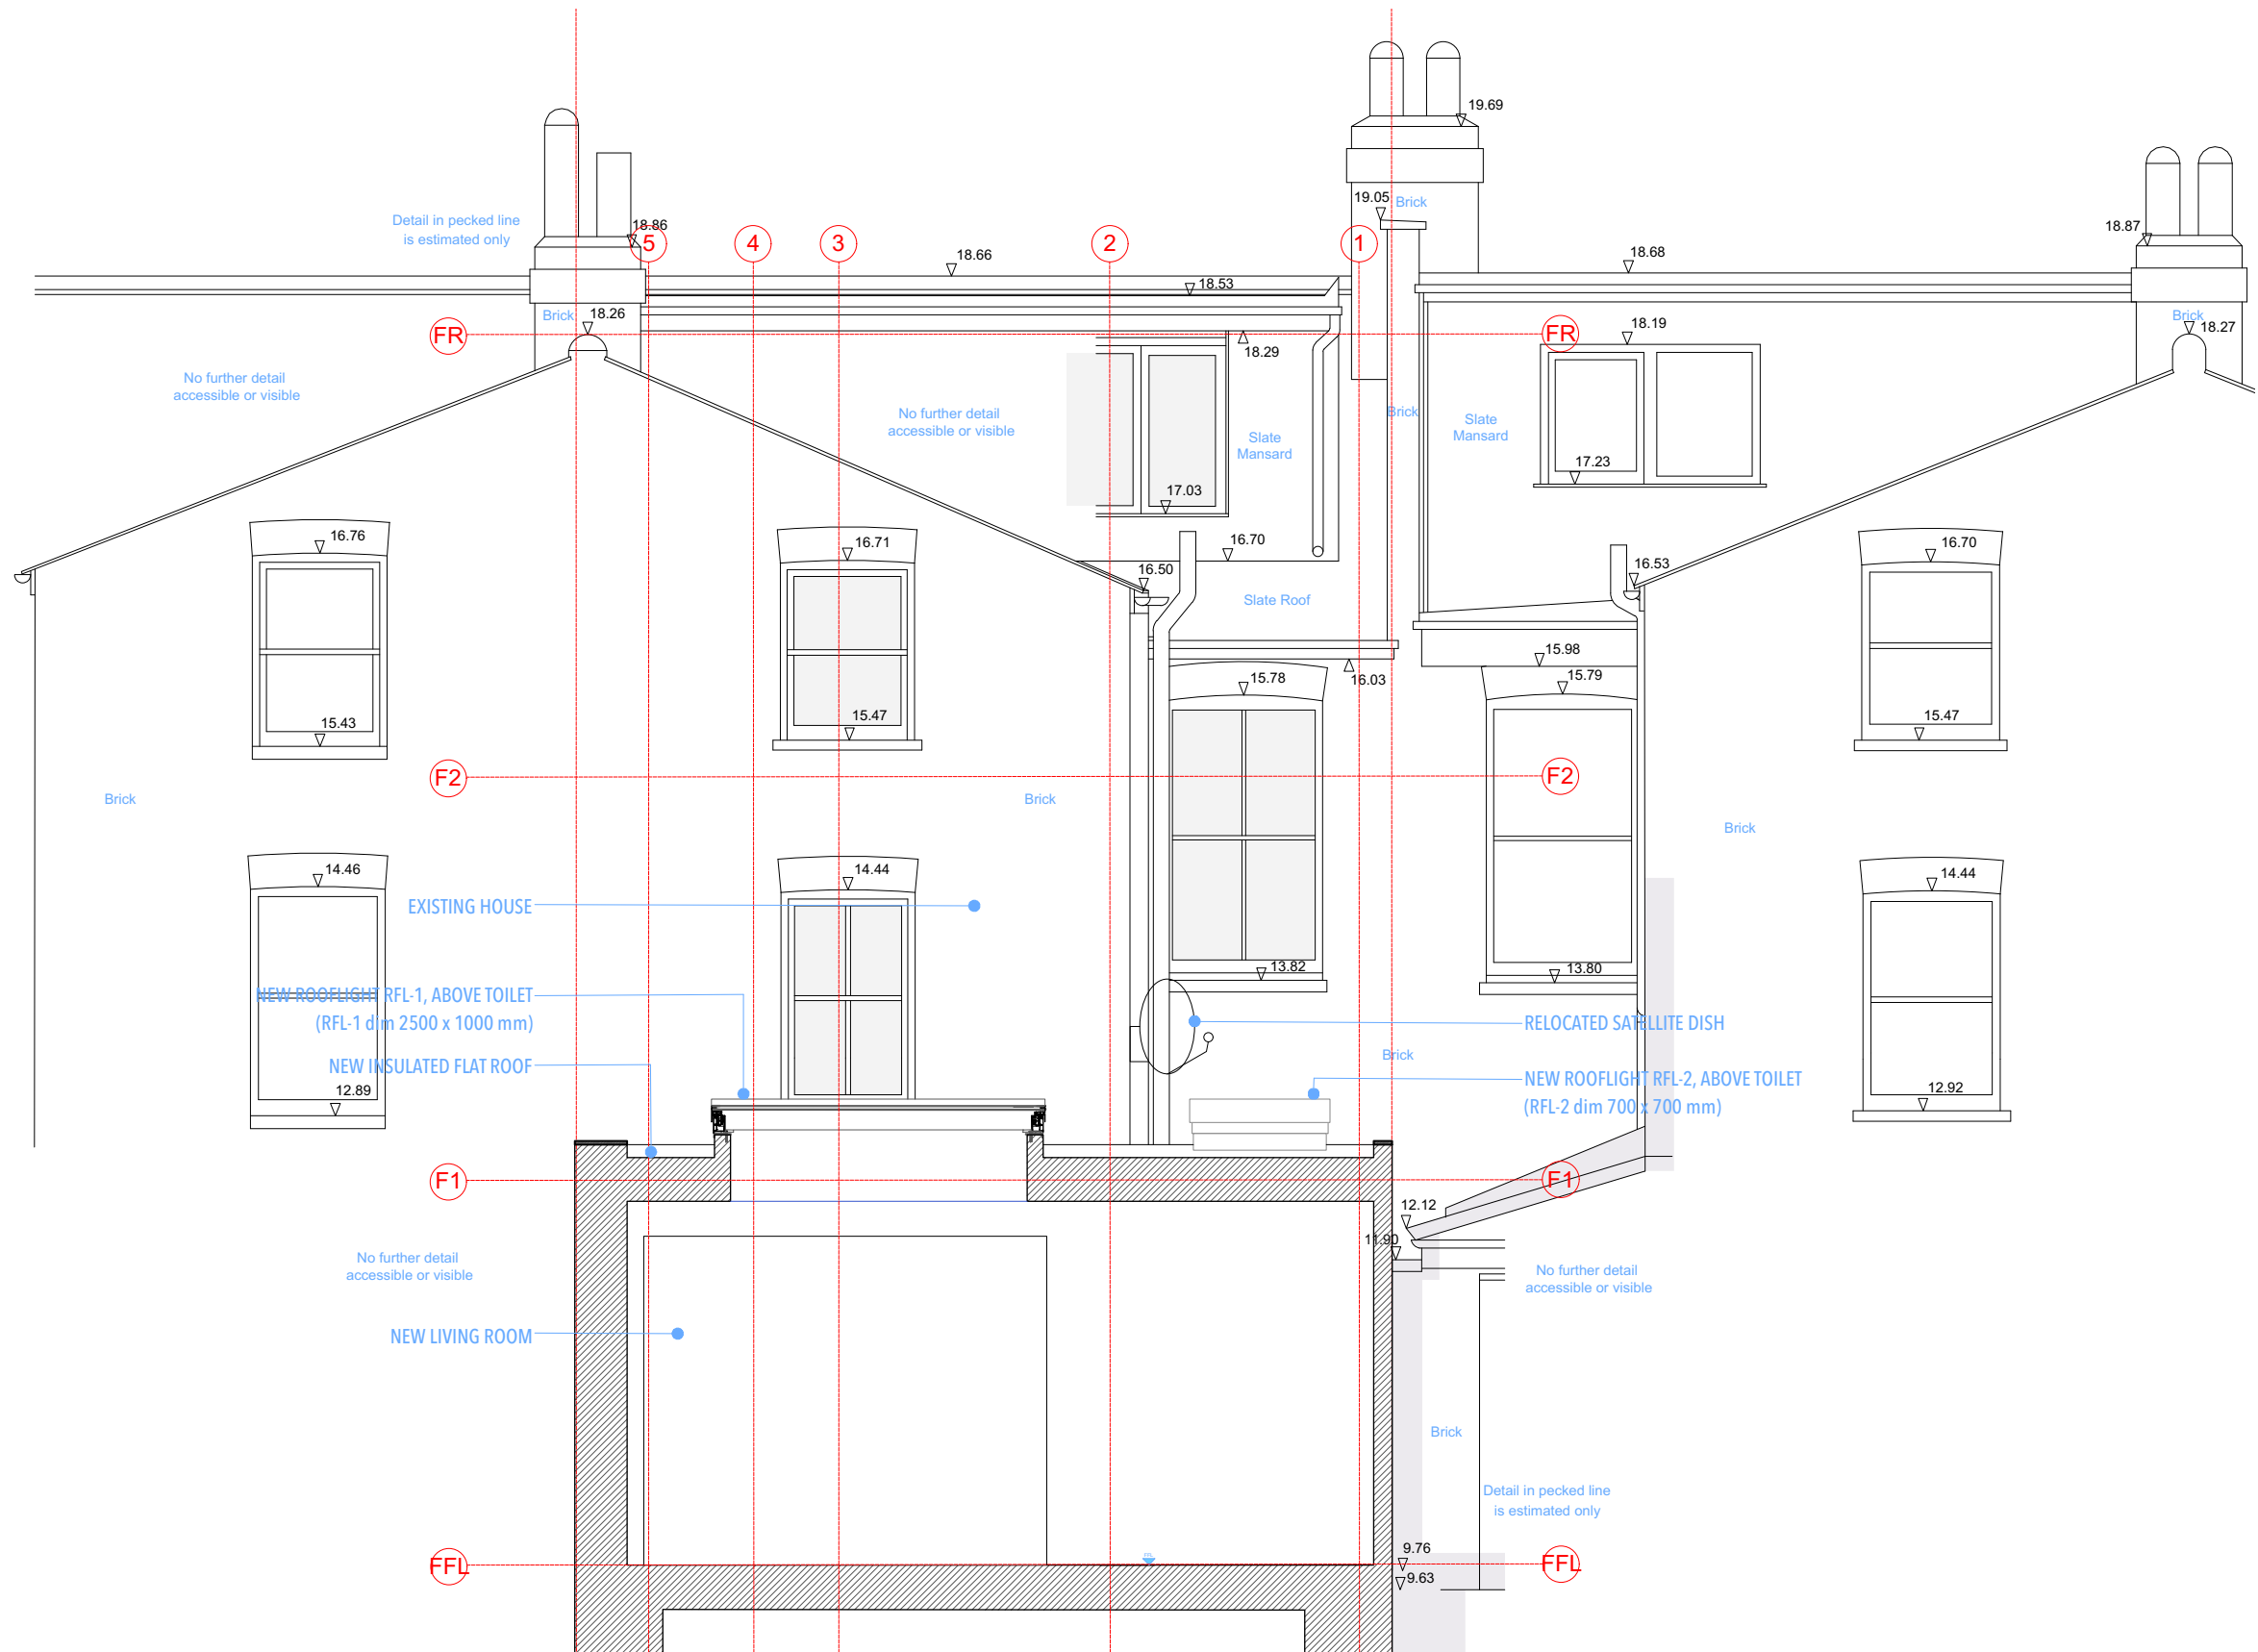

Legend

- Existing Wall
- Existing Concrete Structure
- New structural Wall
- New Stud Partitions
- Wall from toughened glass



R.M.A. RICHARD MITZMAN architects llp
020 7722 8525 Unit 1 Primrose Mews
mail@richardmitzman.com Sharpleshall Street
www.richardmitzman.com London NW1 8YW

client
Stephen Lipson

project
43 Agamemnon Road
NW6 1EG

drawing title
Section DD

status
Proposed

scale 1:50 **drawn by** GD MD

date created 22.08.17 **file reference** 274-A-S-Bldg

drawing no. 274-DWG-107 **revision** P1

1 Section DD
1:50

For Construction Purposes:
- Do not scale this drawing.
- All dimensions and levels to be checked on site.
- Discrepancies to be reported to Richard Mitzman Architects before proceeding.
- If in any doubt about information on this drawing contact Richard Mitzman Architects.

Revisions

P1 9.10.2017 Issued for Planning



Legend

- Existing Wall
- Existing Concrete Structure
- New structural Wall
- New Stud Partitions
- Wall from toughened glass



R.M.A. RICHARD MITZMAN architects llp
020 7722 8525 Unit 1 Primrose Mews
mail@richardmitzman.com Sharpleshall Street
www.richardmitzman.com London NW1 8YW

client
Stephen Lipson

project
43 Agamemnon Road
NW6 1EG


drawing title
Section EE, Elevation SW

status
Proposed

scale 1:50 **drawn by** GD MD

date created 22.08.17 **file reference** 274-A-S-Bldg

drawing no. 274-DWG-108 **revision** P1

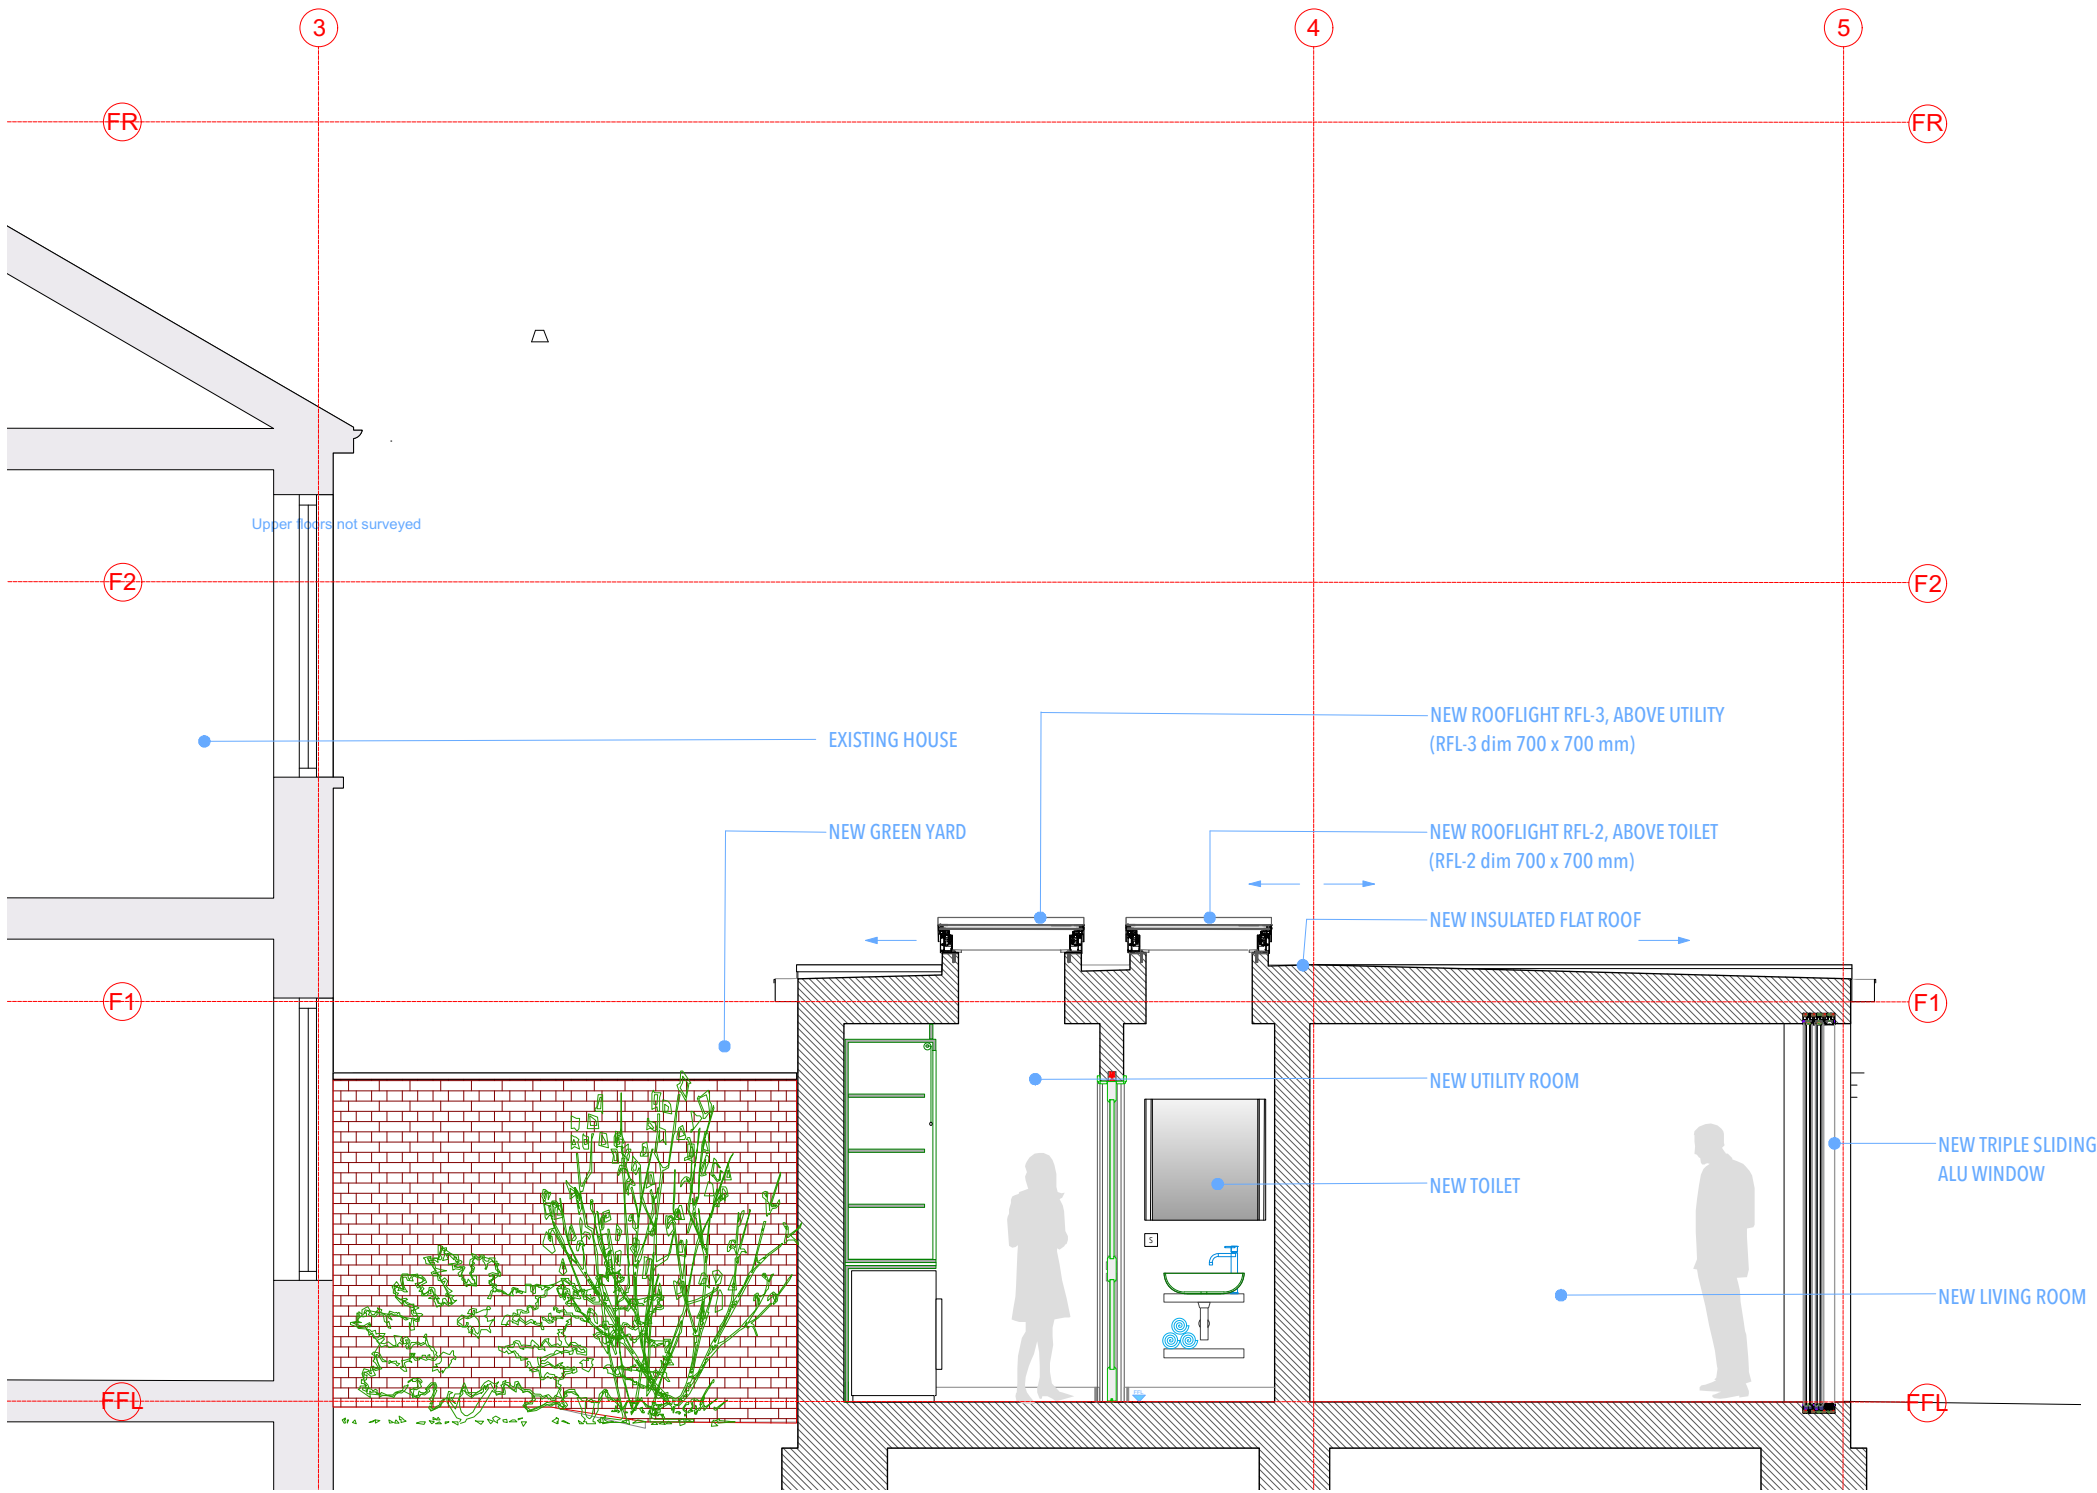


1 Section EE, Elevation SW
1:50

For Construction Purposes:
- Do not scale this drawing.
- All dimensions and levels to be checked on site.
- Discrepancies to be reported to Richard Mitzman Architects before proceeding.
- If in any doubt about information on this drawing contact Richard Mitzman Architects.

Revisions

P1 9.10.2017 Issued for Planning

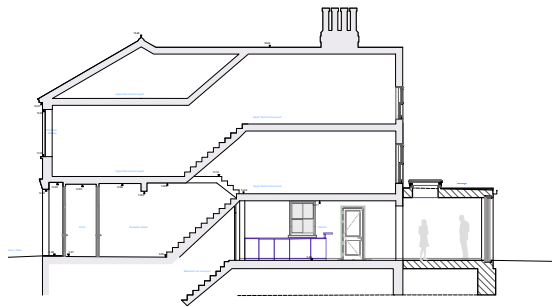

Legend

- Existing Wall
- Existing Concrete Structure
- New structural Wall
- New Stud Partitions
- Wall from toughened glass



R.M.A. RICHARD MITZMAN architects llp

020 7722 8525 Unit 1 Primrose Mews
mail@richardmitzman.com Sharpleshall Street
www.richardmitzman.com London NW1 8YW

client
Stephen Lipson

project
43 Agamemnon Road
NW6 1EG


drawing title
Section FF, Elevation NE

status
Proposed

scale 1:50 **drawn by** GD MD

date created 22.08.17 **file reference** 274-A-S-Bldg

drawing no. 274-DWG-109 **revision** P1

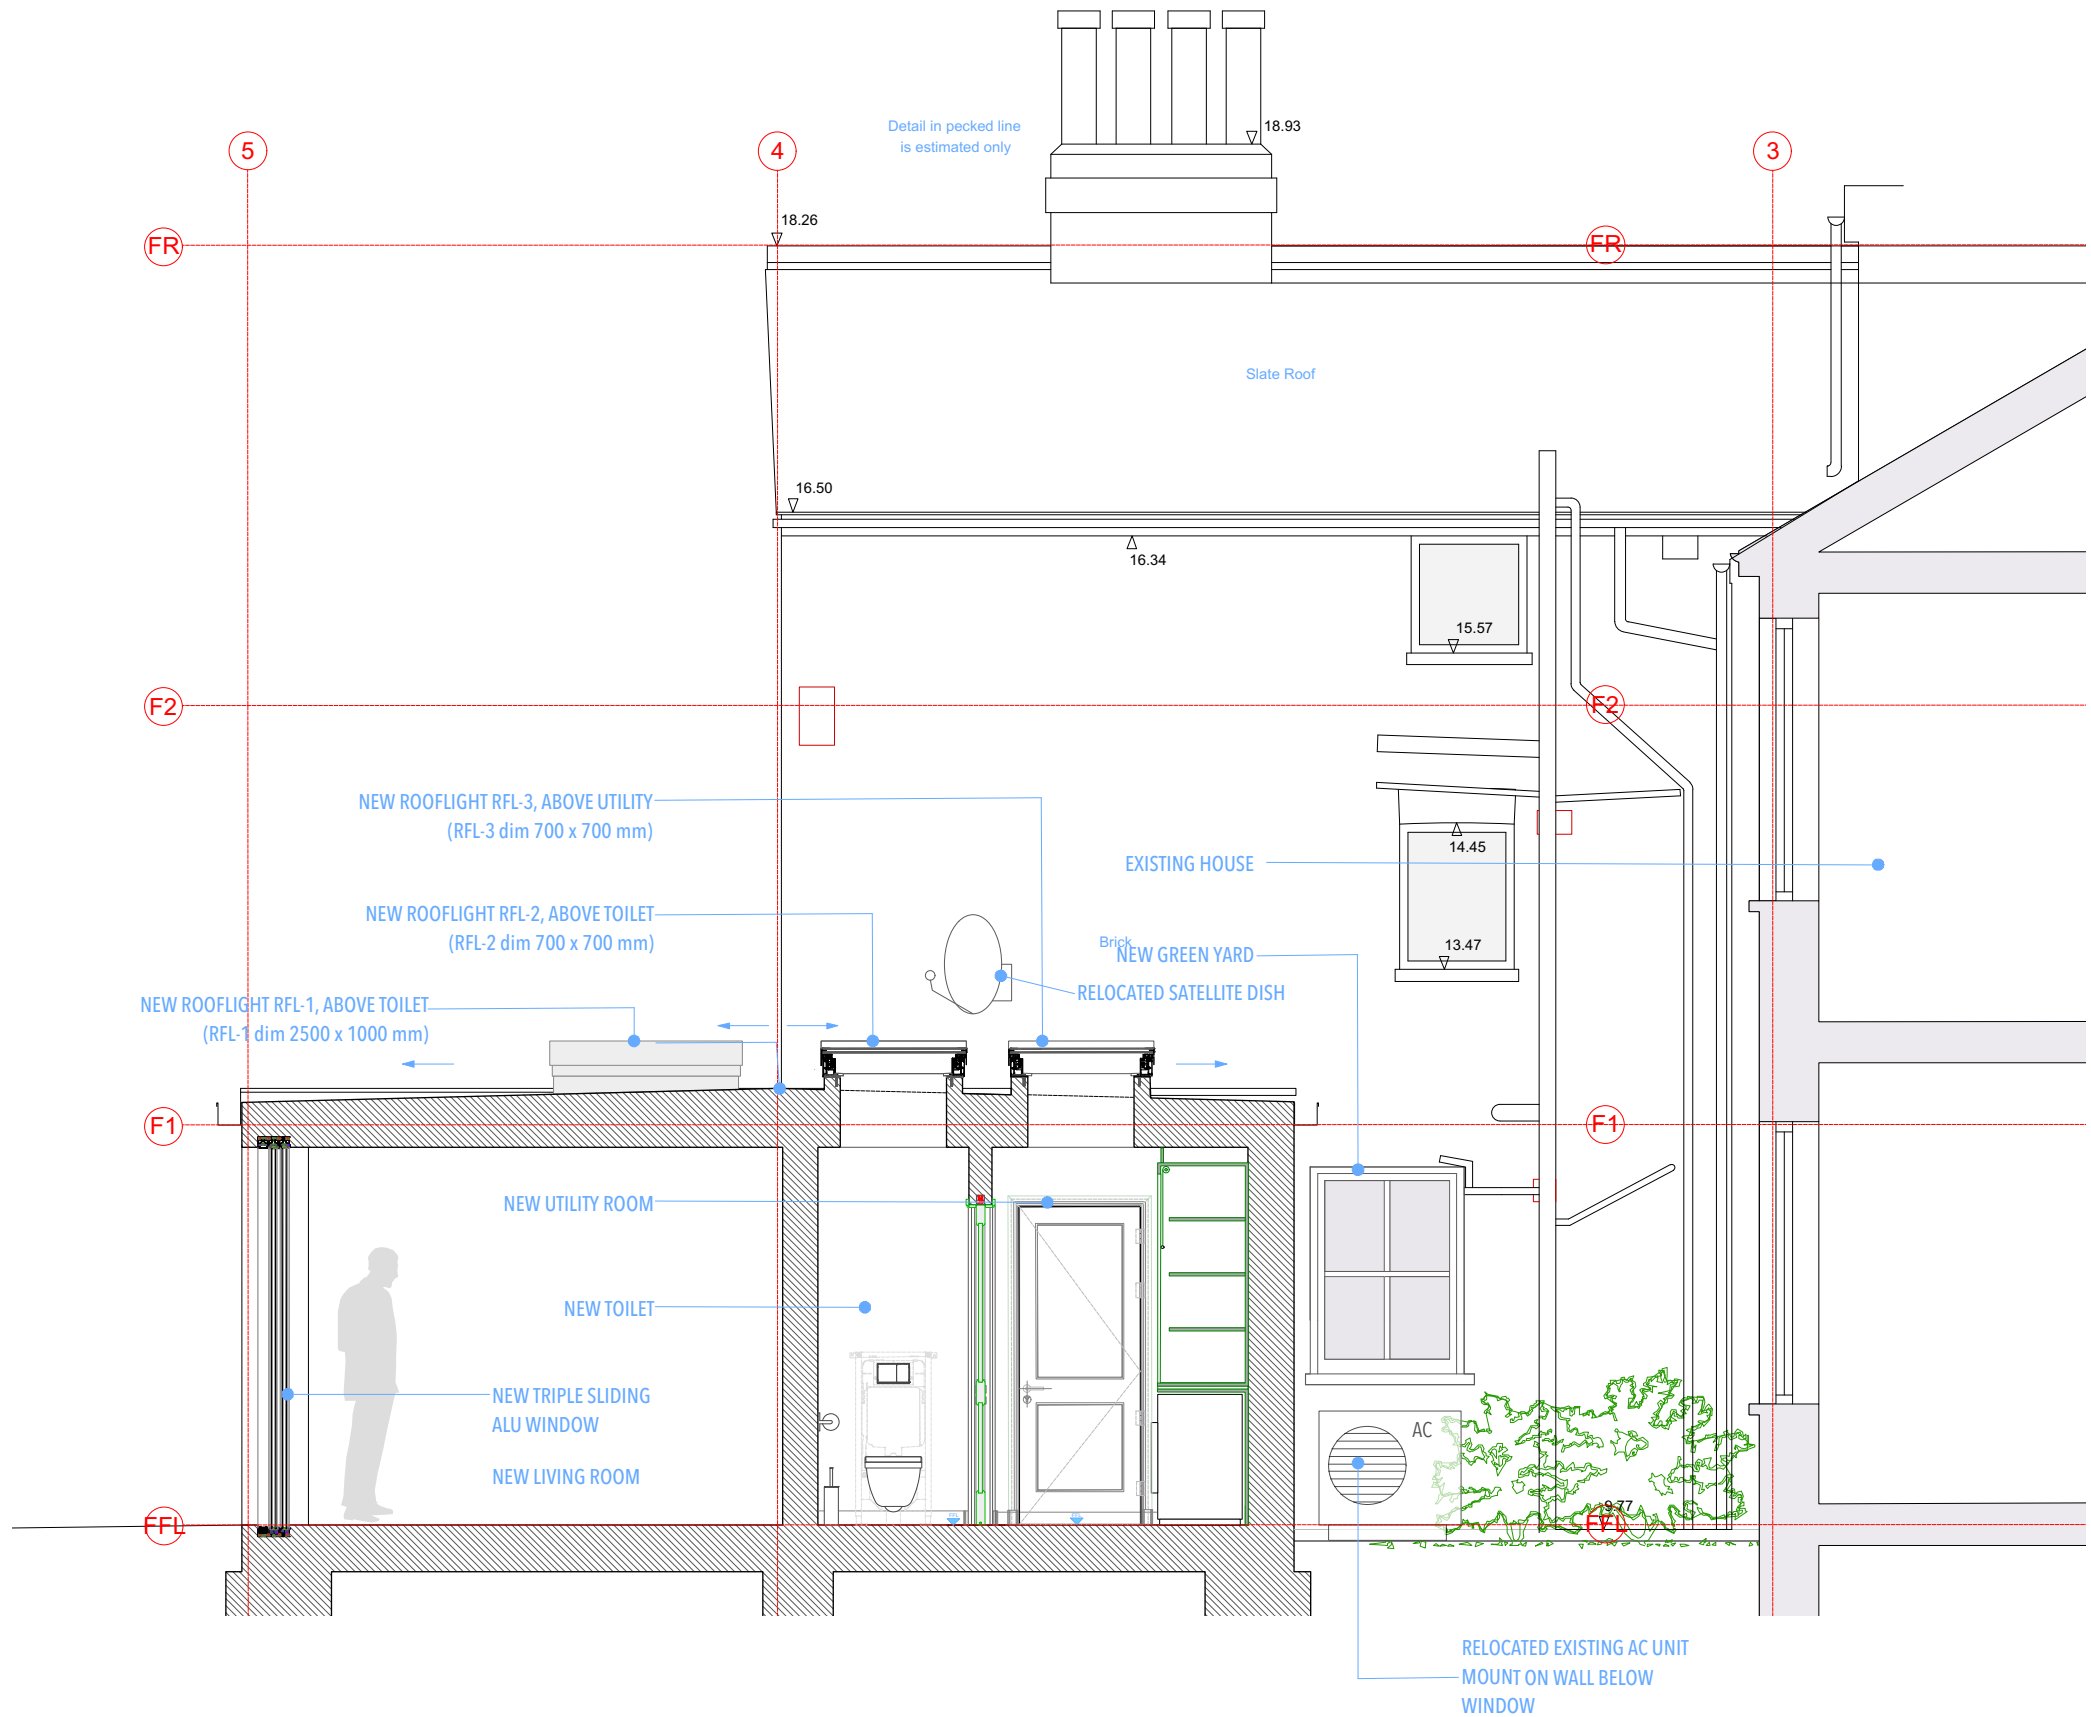


1 Section FF, Elevation NE
1:50

For Construction Purposes:
- Do not scale this drawing.
- All dimensions and levels to be checked on site.
- Discrepancies to be reported to Richard Mitzman Architects before proceeding.
- If in any doubt about information on this drawing contact Richard Mitzman Architects.

Revisions

P1 9.10.2017 Issued for Planning

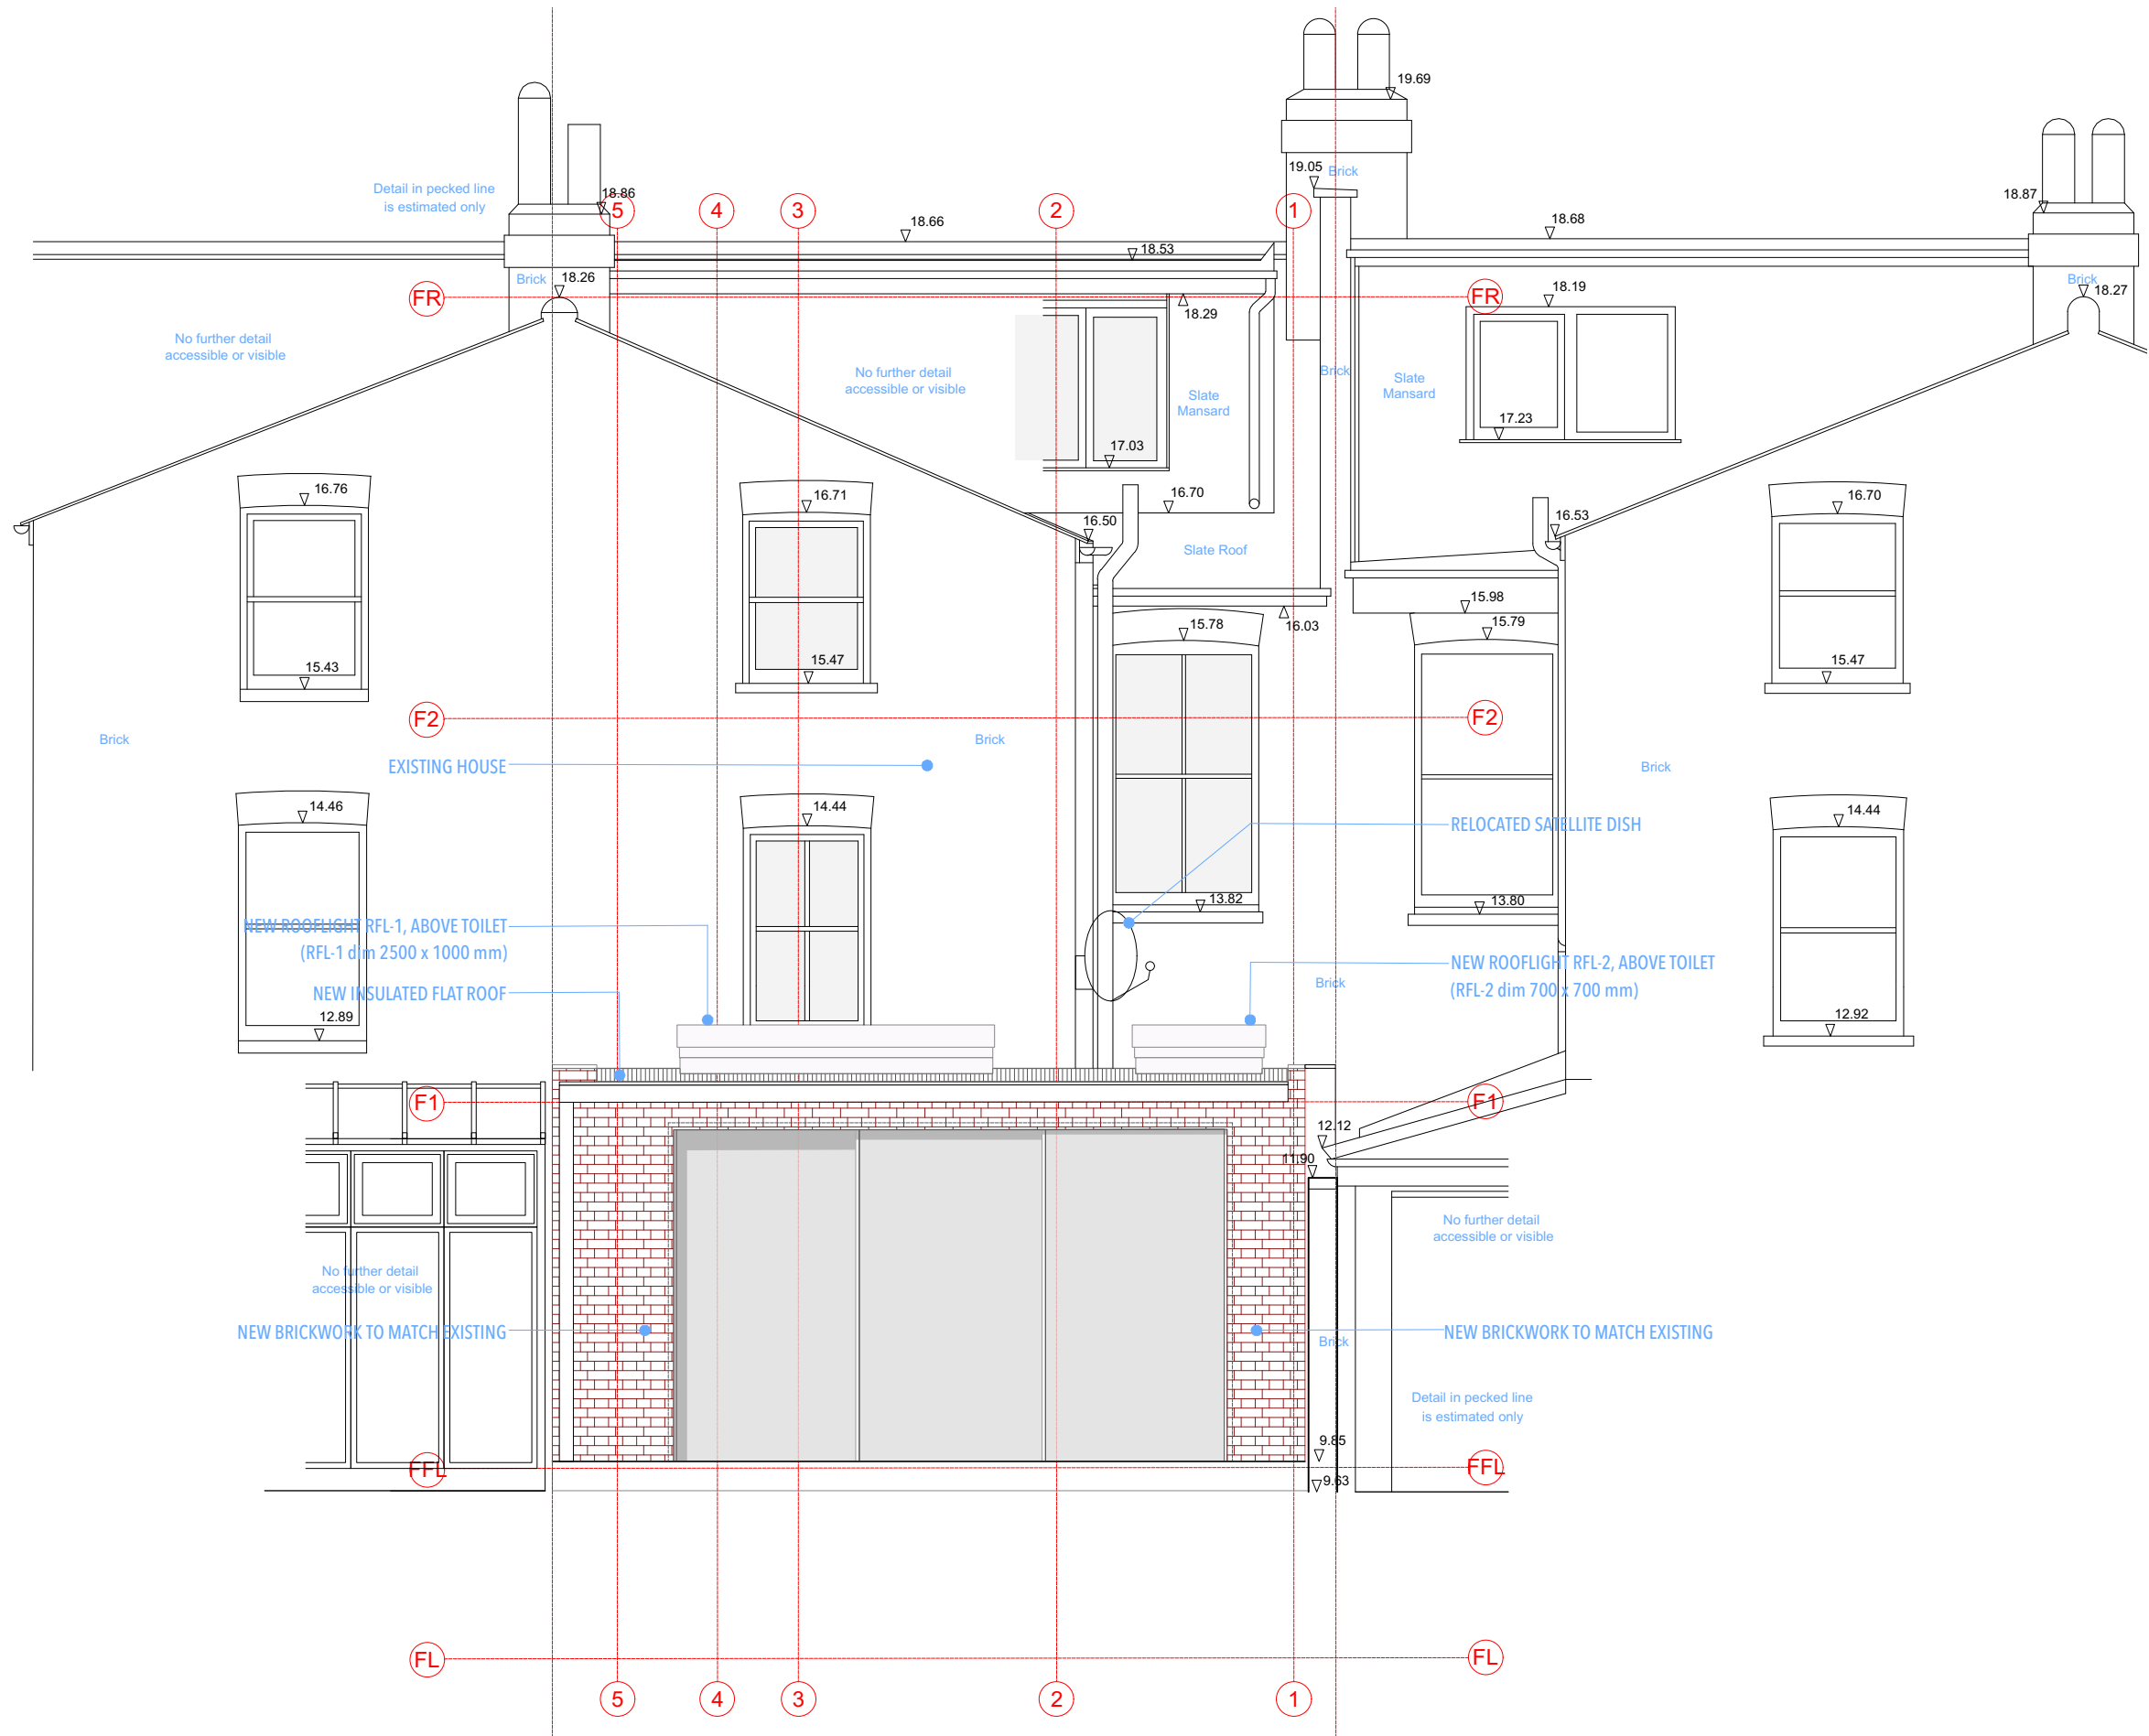

1 Rear Elevation SE
1:50

Legend

- Existing Wall
- Existing Concrete Structure
- New structural Wall
- New Stud Partitions
- Wall from toughened glass



R.M.A. RICHARD MITZMAN architects llp
020 7722 8525 Unit 1 Primrose Mews
mail@richardmitzman.com Sharpleshall Street
www.richardmitzman.com London NW1 8YW

client
Stephen Lipson

project
43 Agamemnon Road
NW6 1EG

drawing title
Elevation Rear SE

status
Proposed

scale 1:50 **drawn by** GD MD

date created 22.08.17 **file reference** 274-A-E-Bldg

drawing no. 274-DWG-110 **revision** P1

For Construction Purposes:
- Do not scale this drawing.
- All dimensions and levels to be checked on site.
- Discrepancies to be reported to Richard Mitzman Architects before proceeding.
- If in any doubt about information on this drawing contact Richard Mitzman Architects.

Revisions

P1 9.10.2017 Issued for Planning

Legend

Existing Wall

Existing Concrete Structure

New structural Wall

New Stud Partitions

Wall from toughened glass



R.M.A. RICHARD MITZMAN architects llp
020 7722 8525 Unit 1 Primrose Mews
mail@richardmitzman.com Sharpleshall Street
www.richardmitzman.com London NW1 8YW

client
Stephen Lipson

project
43 Agamemnon Road
NW6 1EG


drawing title
Elevation Side NE

status
Proposed

scale 1:100 **drawn by** GD MD

date created 22.08.17 **file reference** 274-A-E-Bldg

drawing no.	revision
274-DWG-111	P1

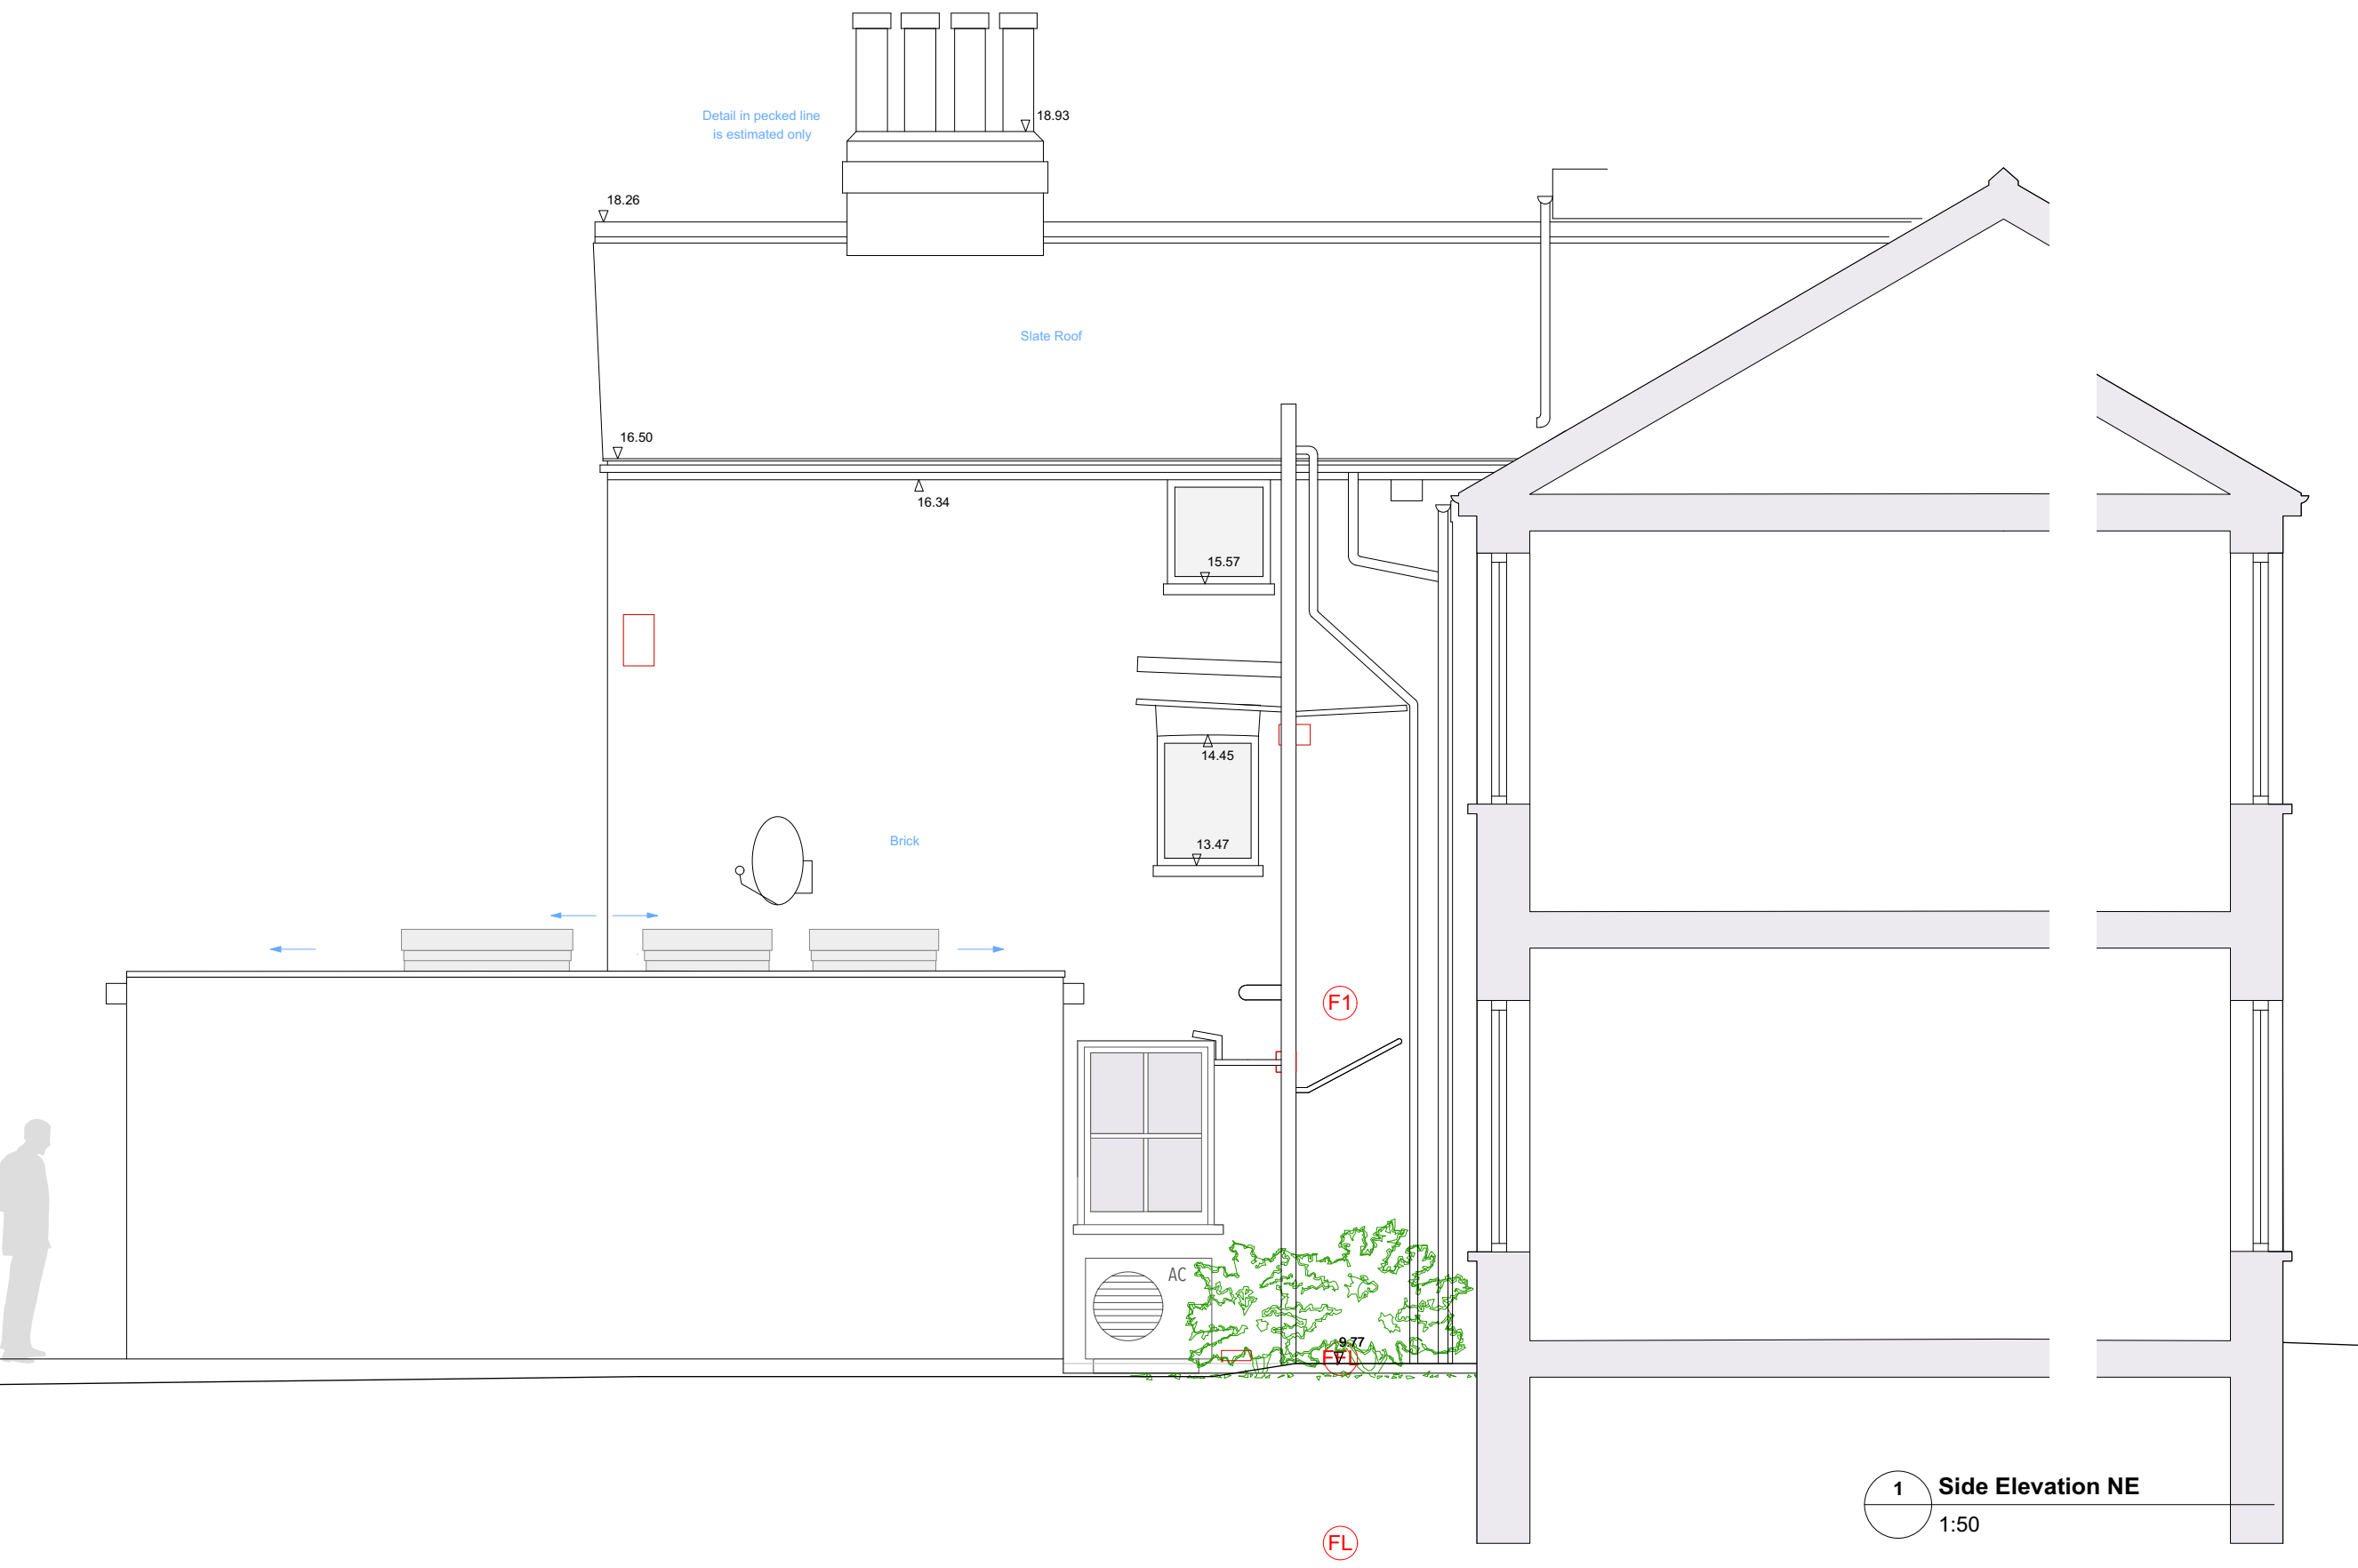

For Construction Purposes:
- Do not scale this drawing.
- All dimensions and levels to be checked on site.
- Discrepancies to be reported to Richard Mitzman Architects before proceeding.
- If in any doubt about information on this drawing contact Richard Mitzman Architects.

Revisions

P1 9.10.2017 Issued for Planning

Legend

- Existing Wall
- Existing Concrete Structure
- New structural Wall
- New Stud Partitions
- Wall from toughened glass



R.M.A. RICHARD MITZMAN architects llp
020 7722 8525 Unit 1 Primrose Mews
mail@richardmitzman.com Sharpleshall Street
www.richardmitzman.com London NW1 8YW

client
Stephen Lipson

project
43 Agamemnon Road
NW6 1EG

drawing title
Elevation Side SW


status
Proposed

scale 1:100 **drawn by** GD MD

date created 22.08.17 **file reference** 274-A-E-Bldg

drawing no. 274-DWG-112 **revision**

P1

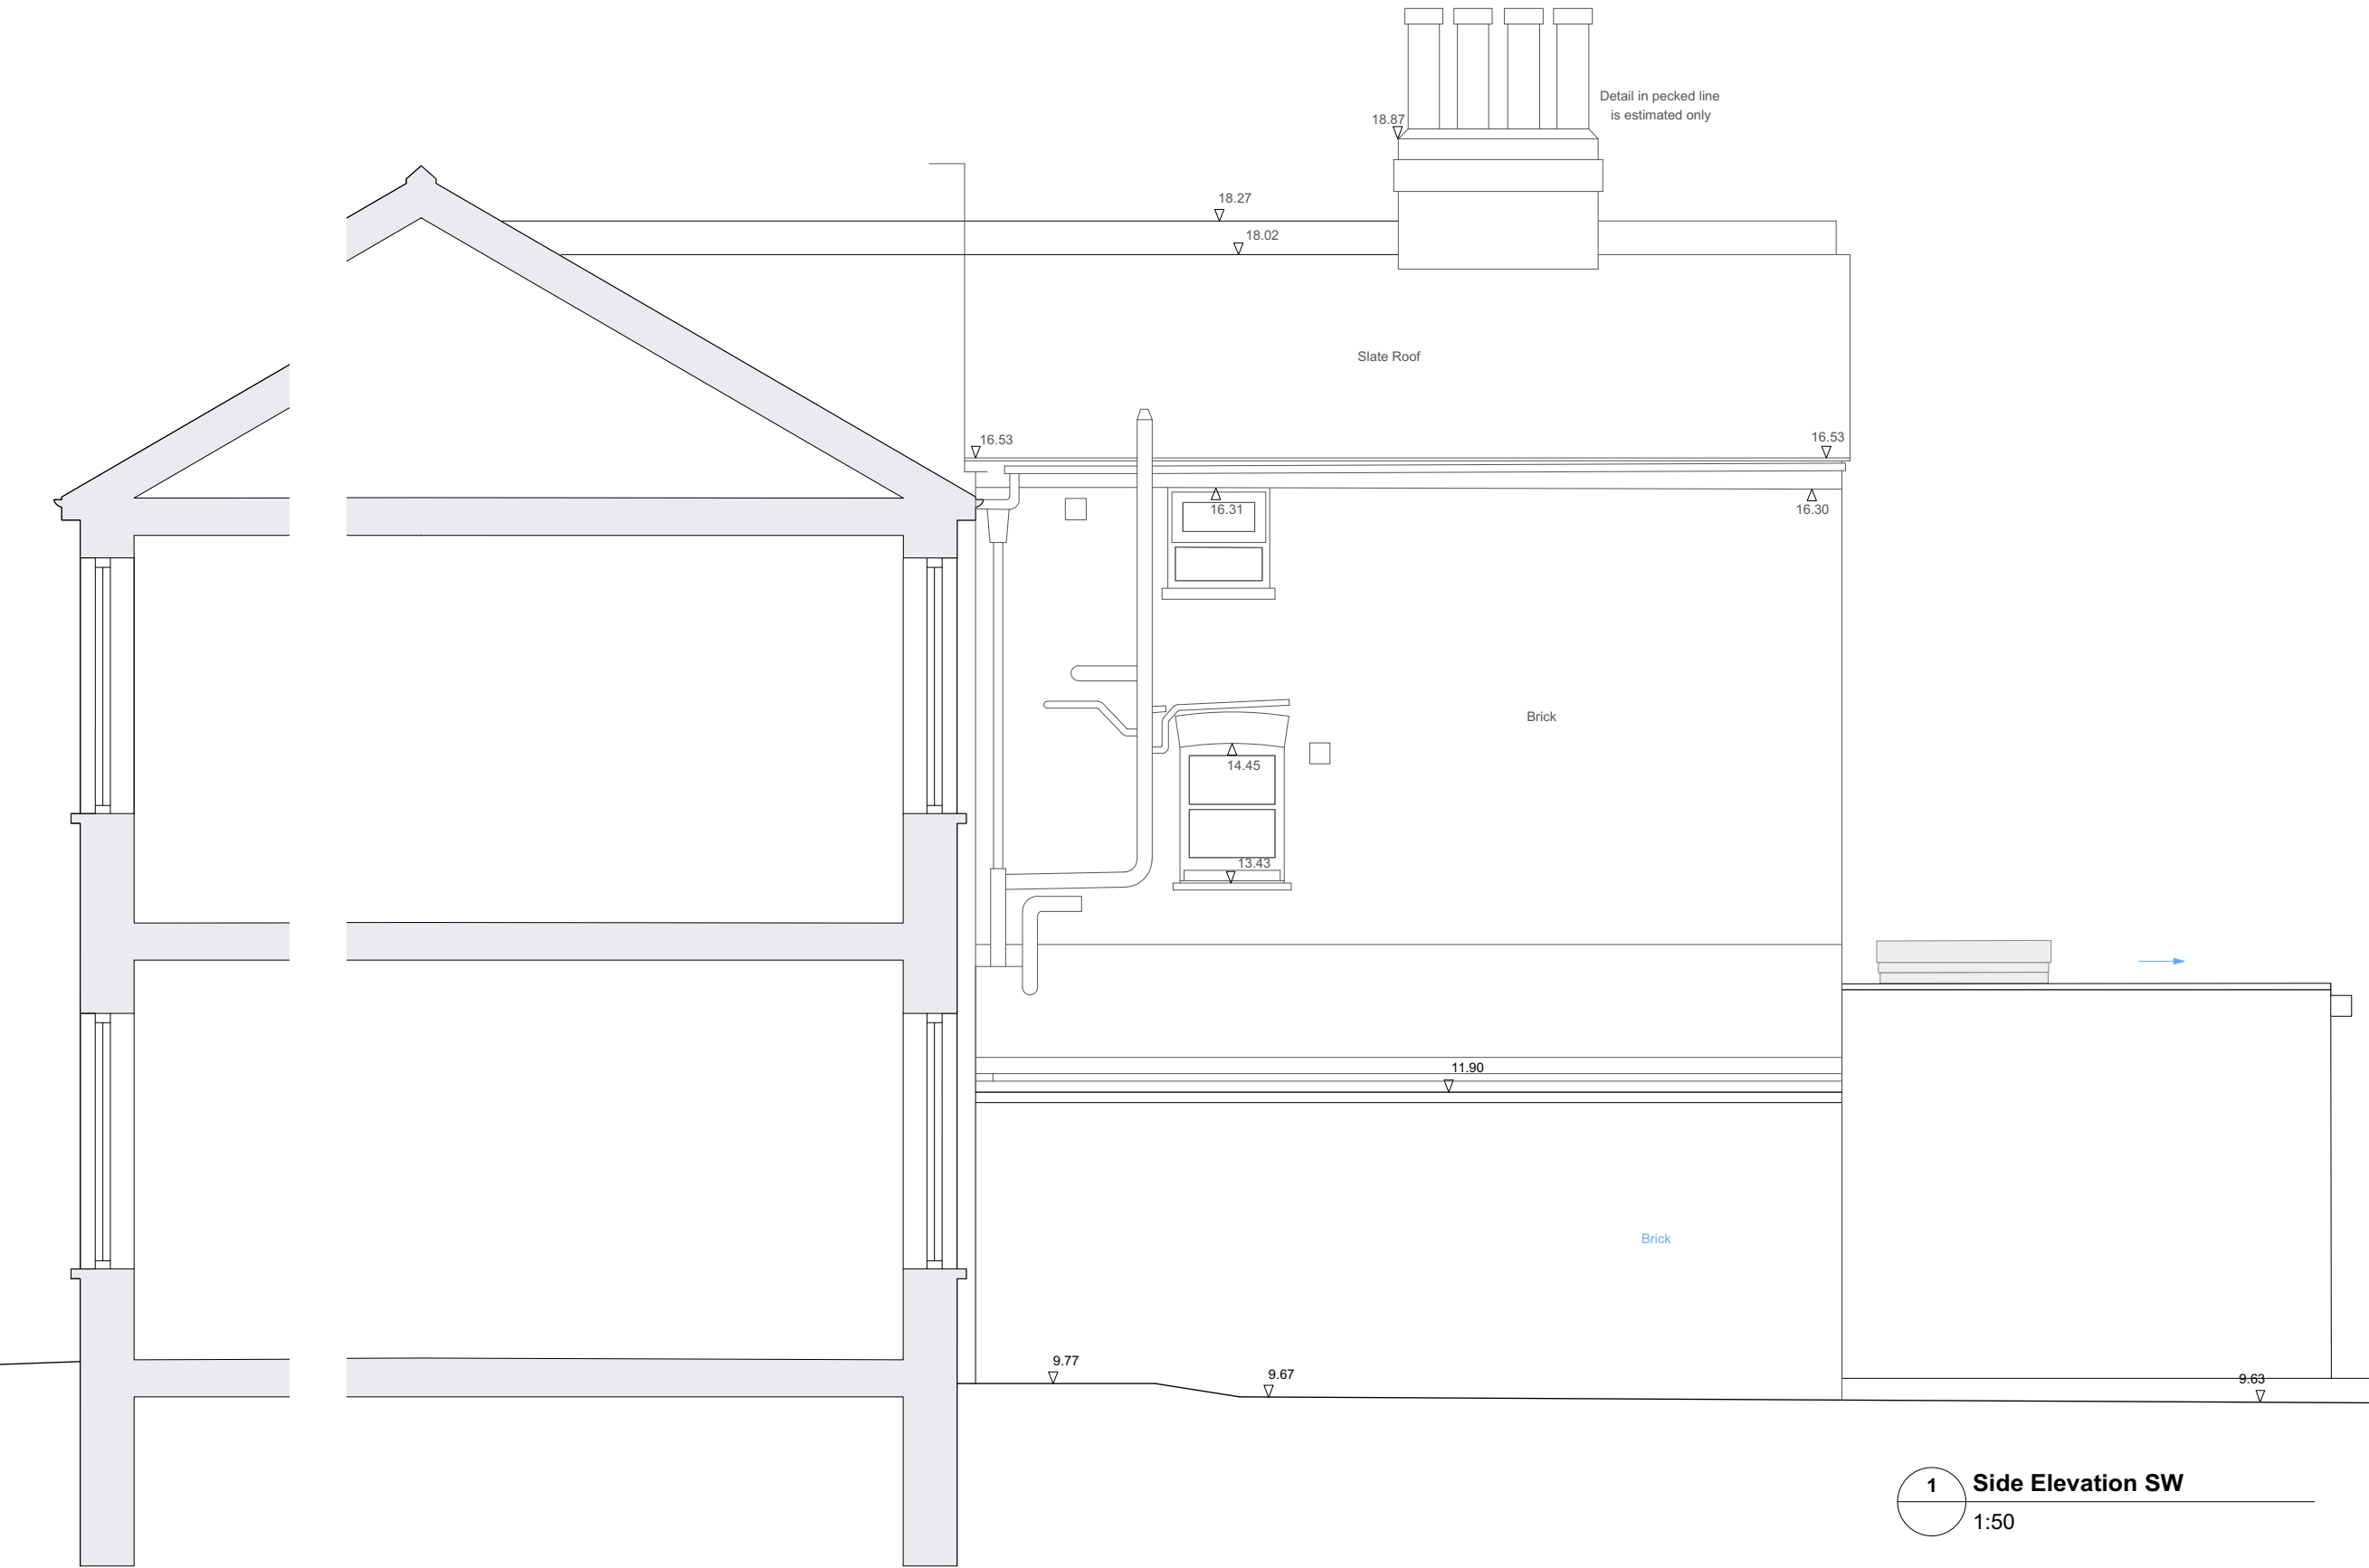

1 Side Elevation SW
1:50