

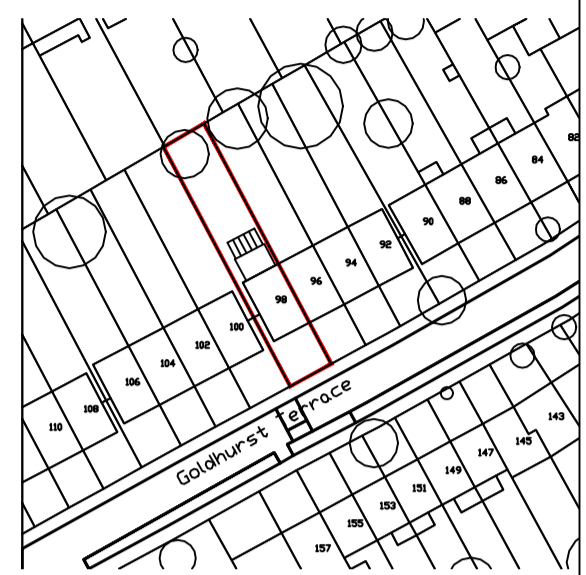


REVISION No.	REVISION NOTES	DATE
A	LOCATION UPDATED	12-12-17

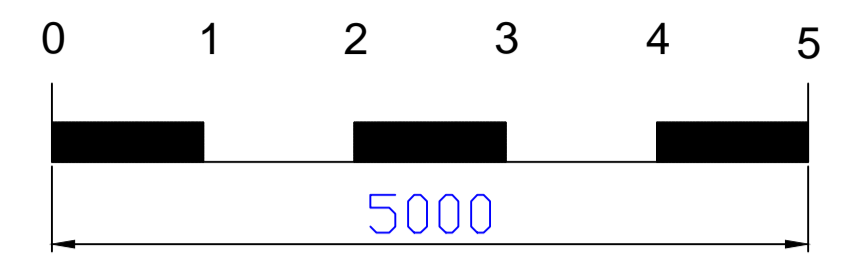

LOCATION PLAN  
SCALE 1 : 1250

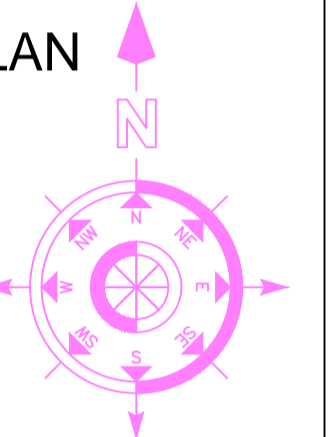

REAR ELEVATION



SIDE ELEVATION

PLANNING ISSUE - 12/12/17

**BCA**  
LIMITED  
BRYAN CONNOR ASSOCIATES LIMITED  
DESIGN & PLANNING CONSULTANTS  
2 TREGARON AVENUE, LONDON. N8 9EY Tel: 020 8340 9294 Mob: 07958 738247  
Email: bryan.connor@outlook.com  
THIS DRAWING IS THE PROPERTY OF BRYAN CONNOR ASSOCIATES LTD AND MAY NOT BE REPRODUCED WITHOUT WRITTEN CONSENT

<b>PROJECT:</b>	98A GOLDHURST TERRACE LONDON NW6 3HS		
<b>CLIENT:</b>	STEVEN CAREY		
<b>DESCRIPTION:</b>	EXISTING ELEVATIONS		
<b>DRAWING No.</b>	1718 - 01	<b>SCALE:</b>	1:50 @ A1
<b>REVISION:</b>	A	<b>DATE:</b>	10/11/17