


SCHEDULE OF AREAS			
FLOOR	PROPOSED AREAS sqm (sqft)		
	REFURBISHMENT	NEW-BUILD	TOTAL sqm (sqft)
LOWER GROUND FLOOR	318	189	507
GROUND FLOOR	288	98	386
FIRST FLOOR	265	80	345
SECOND FLOOR	120	0	120
	991 (10,667)	367 (3,950)	1,358 (14,618)
PLANT (INC. ABOVE)	35sqm (376sqft) = 2.5% of total floor area		
PARKING SPACES	2		

Landscaping Plan beyond Sloping Ground as approved drawing 'Planting Plan - 2011 Rev A' (Application Reference: 2011-4868-P).

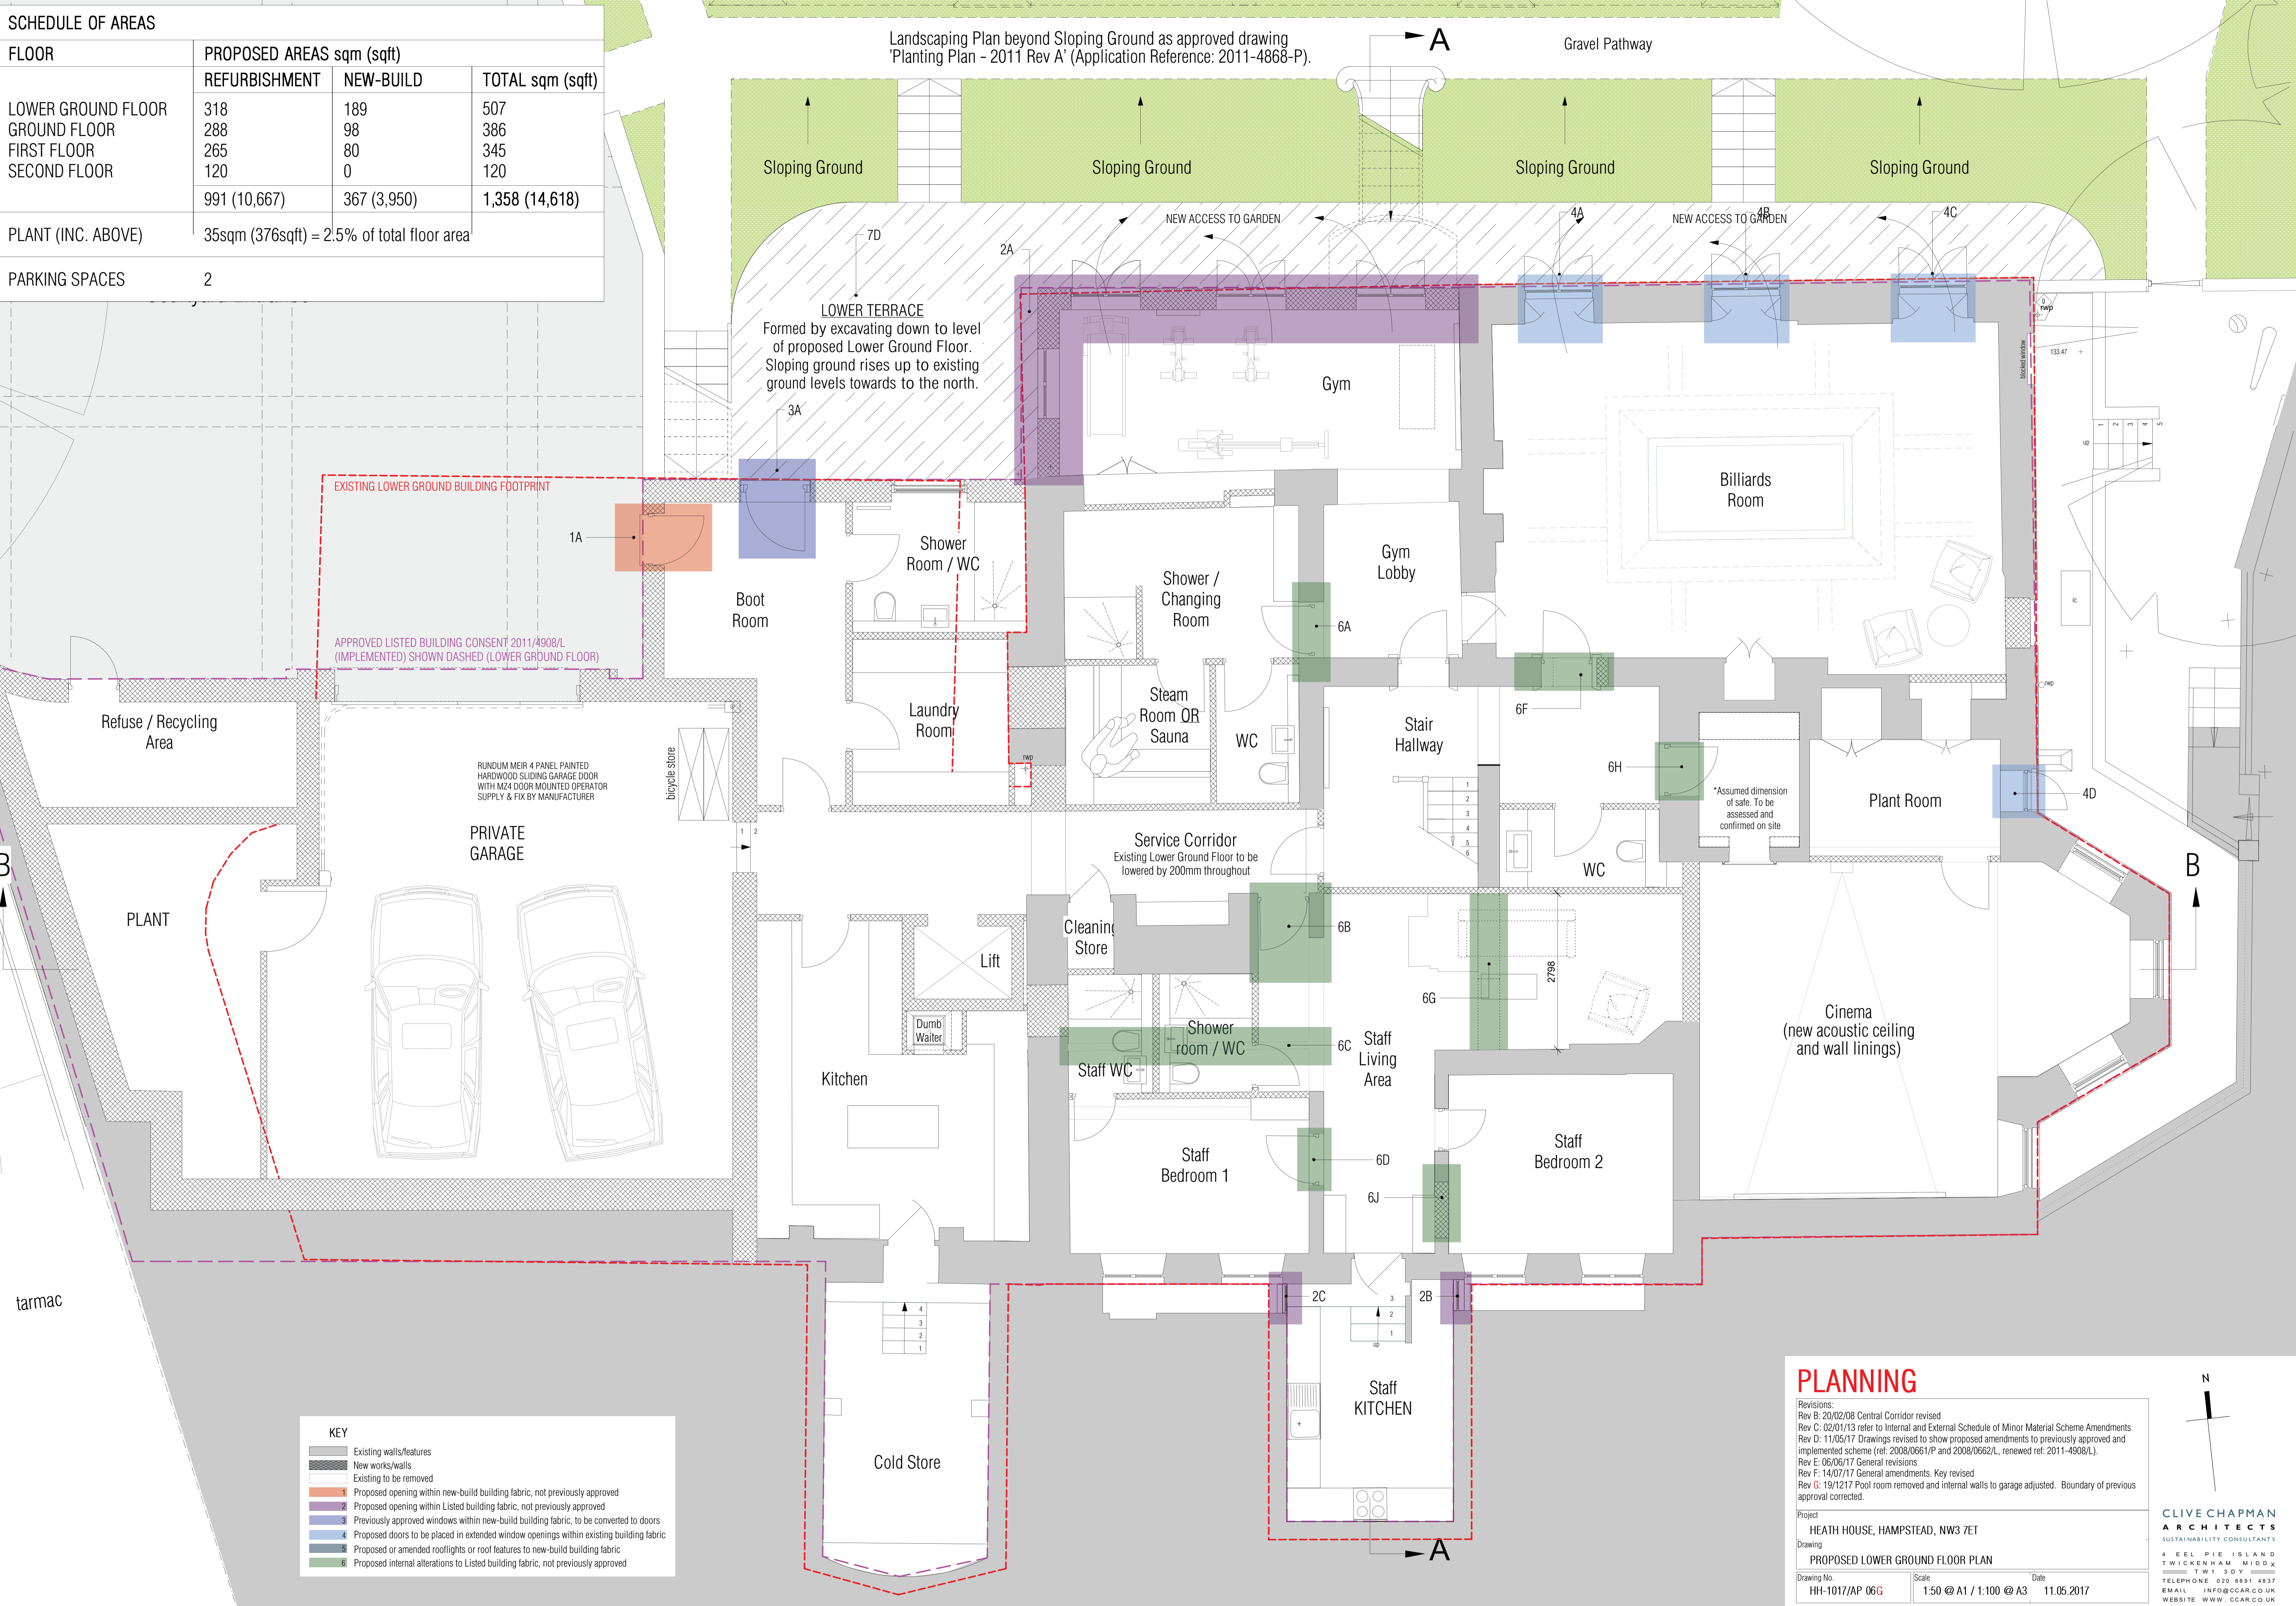

KEY	
	Existing walls/features
	New works/walls
	Existing to be removed
	Proposed opening within new-build building fabric, not previously approved
	Proposed opening within Listed building fabric, not previously approved
	Previously approved windows within new-build building fabric, to be converted to doors
	Proposed doors to be placed in extended window openings within existing building fabric
	Proposed or amended rooflights or roof features to new-build building fabric
	Proposed internal alterations to Listed building fabric, not previously approved

PLANNING

Revisions:
 Rev B: 20/02/08 Central Corridor revised
 Rev C: 02/01/13 refer to Internal and External Schedule of Minor Material Scheme Amendments
 Rev D: 11/05/17 Drawings revised to show proposed amendments to previously approved and implemented scheme (ref: 2008/0661/P and 2008/0662/L, renewed ref: 2011-4908/L).
 Rev E: 06/06/17 General revisions
 Rev F: 14/07/17 General amendments. Key revised
 Rev G: 19/12/17 Pool room removed and internal walls to garage adjusted. Boundary of previous approval corrected.

Project
 HEATH HOUSE, HAMPSTEAD, NW3 7ET

Drawing
PROPOSED LOWER GROUND FLOOR PLAN

Drawing No. HH-1017/AP 06G Scale 1:50 @ A1 / 1:100 @ A3 Date 11.05.2017

CLIVE CHAPMAN ARCHITECTS
 SUSTAINABILITY CONSULTANTS

4 EEL PIE ISLAND
 TWICKENHAM, MIDD
 TW1 3DY
 TELEPHONE: 020 8891 4837
 EMAIL: INFO@CCAR.CO.UK
 WEBSITE: WWW.CCAR.CO.UK