



SQUIRE'S MOUNT

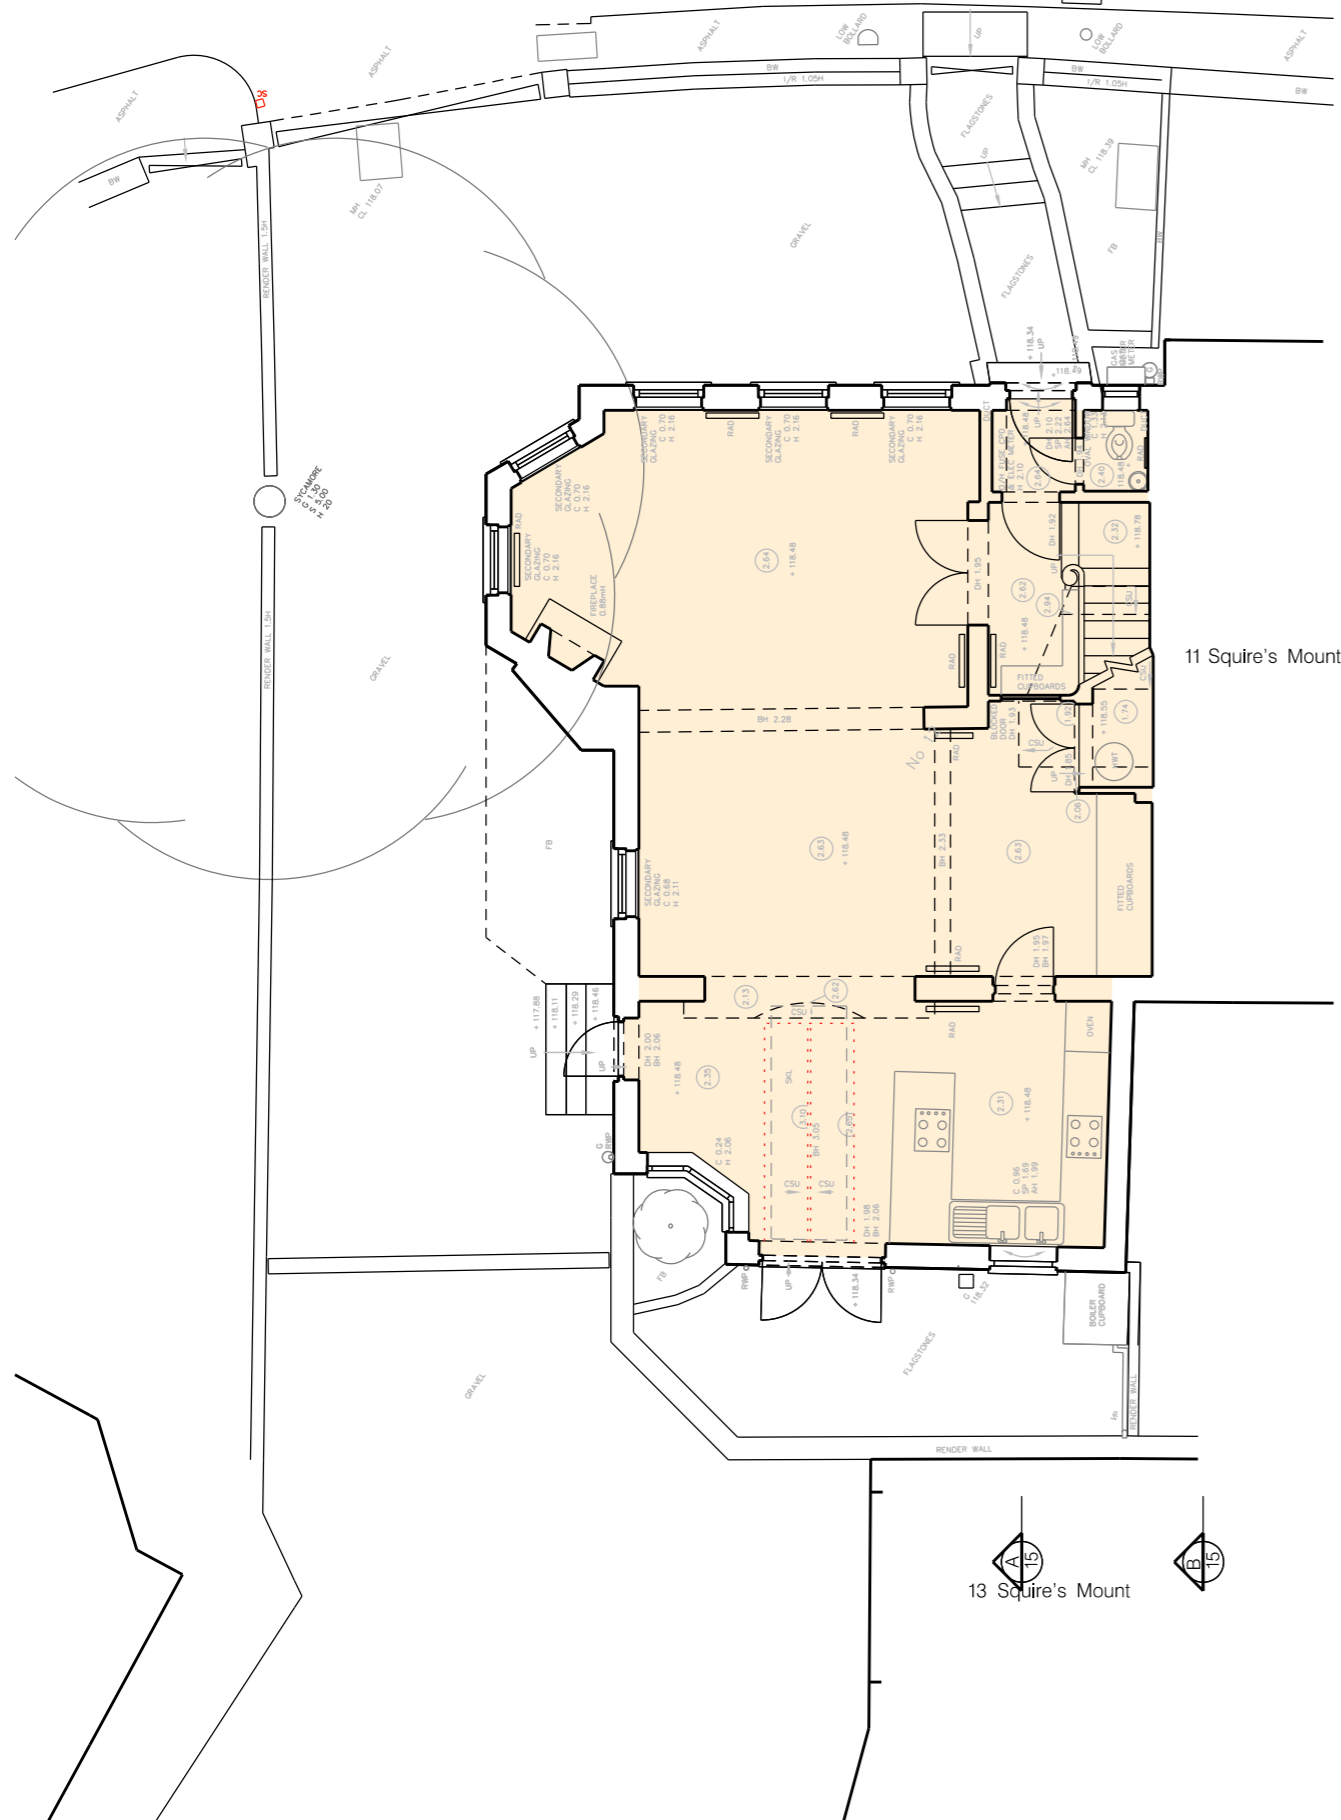

SQUIRE'S MOUNT

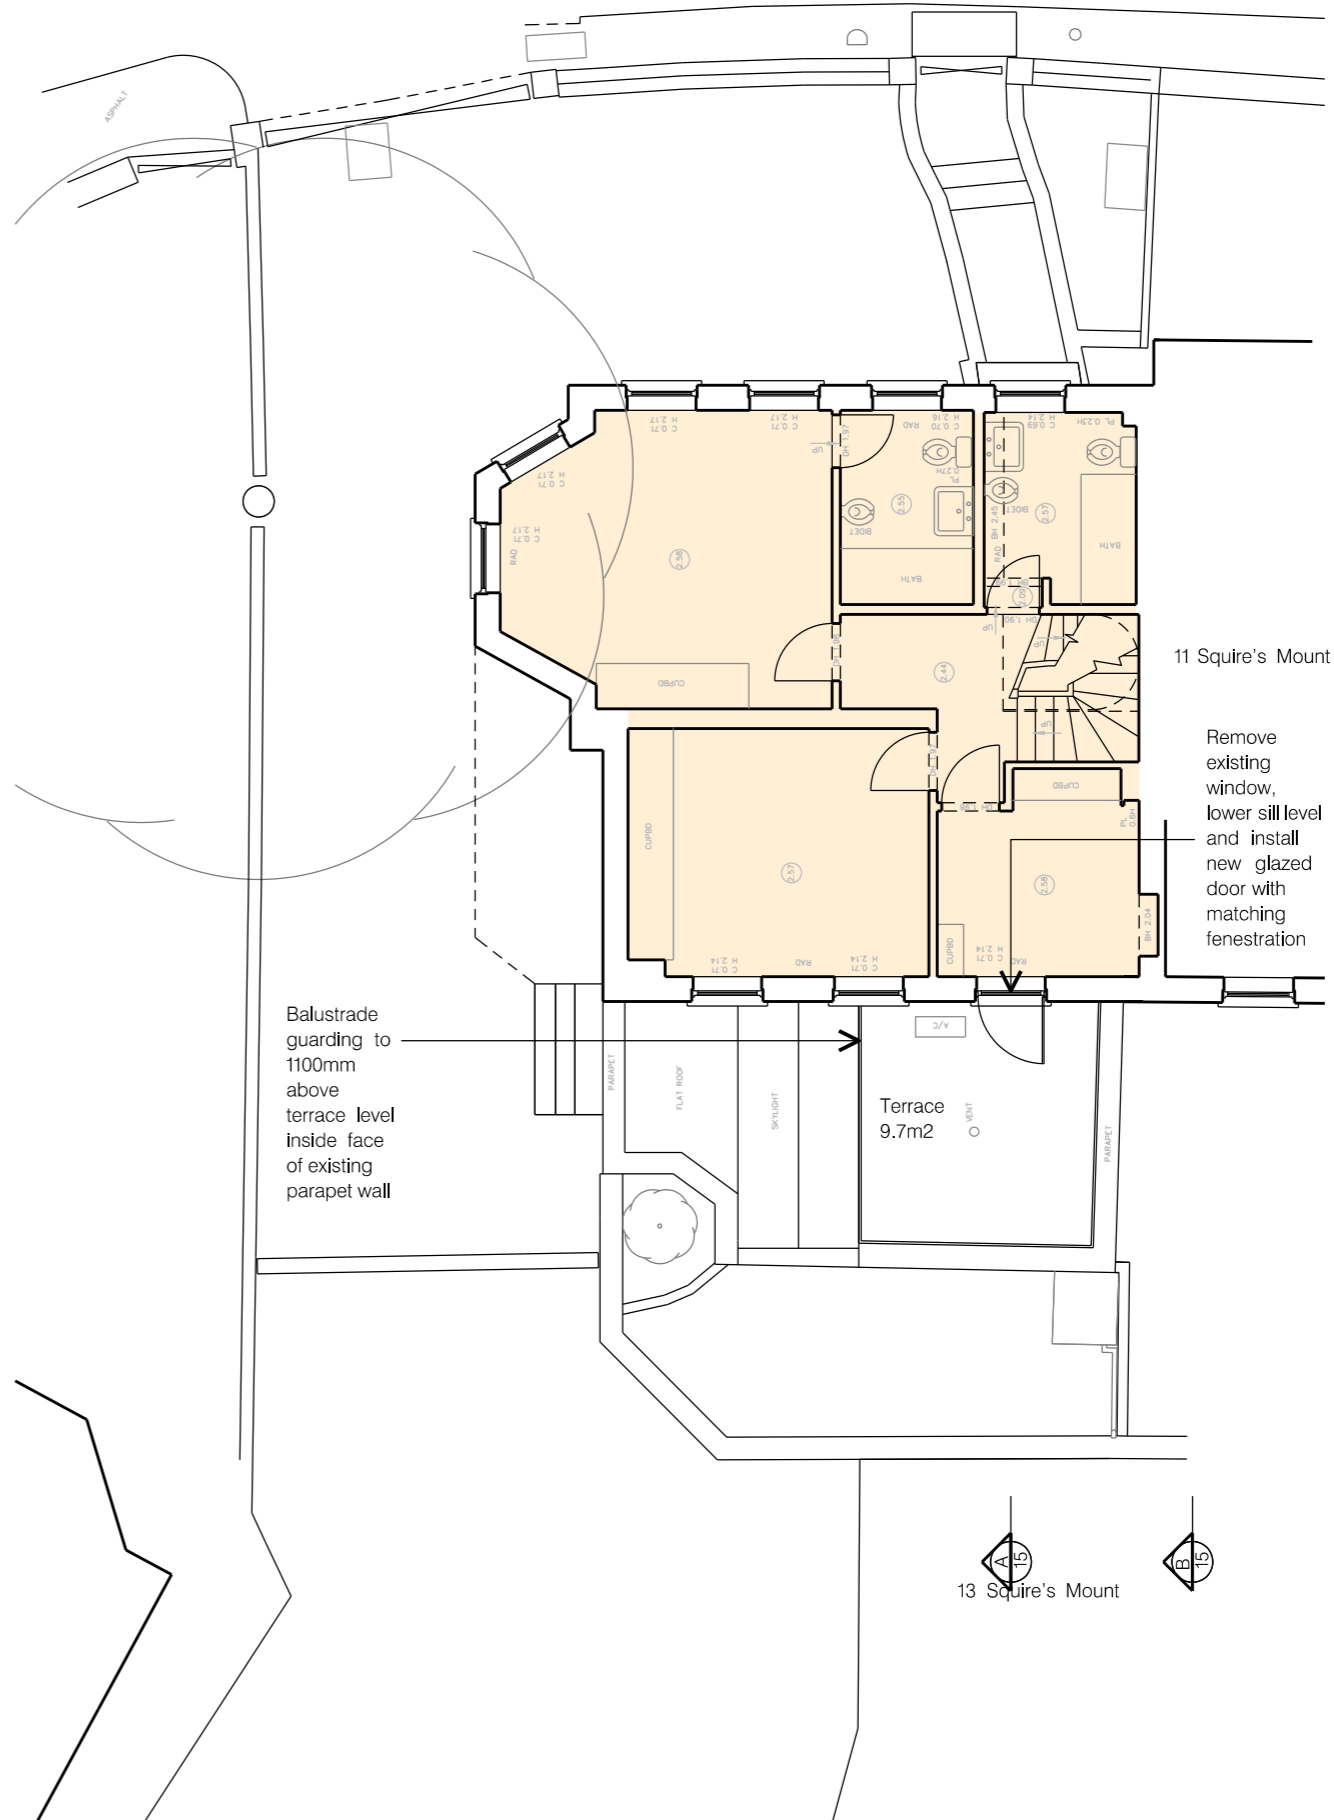

SCALE

NORTH

REV.	DESCRIPTION	DATE
B	EXISTING WINDOW, FL. NO. 02 AT FIRST FLOOR LEVEL (REMOVED)	30-10-2017
A	GENERAL UPDATE	30-10-2017

PROJECT
12 SQUIRES MOUNT
HAMPSTEAD
LONDON NW3 1ED

DRAWING TITLE
PROPOSED GROUND AND FIRST FLOOR PLANS

SCALE: 1:100 @ A3 DATE: OCTOBER 2017

DRAWING NO.: 3192/P/12 REV: B

50 BOROUGH HIGH STREET
LONDON SE1 1LL

PRON

ARCHITECTS DESIGNERS PLANNERS