




NO.2  
BROMWICH AVENUE

boundary line

Neighbour's shed outline

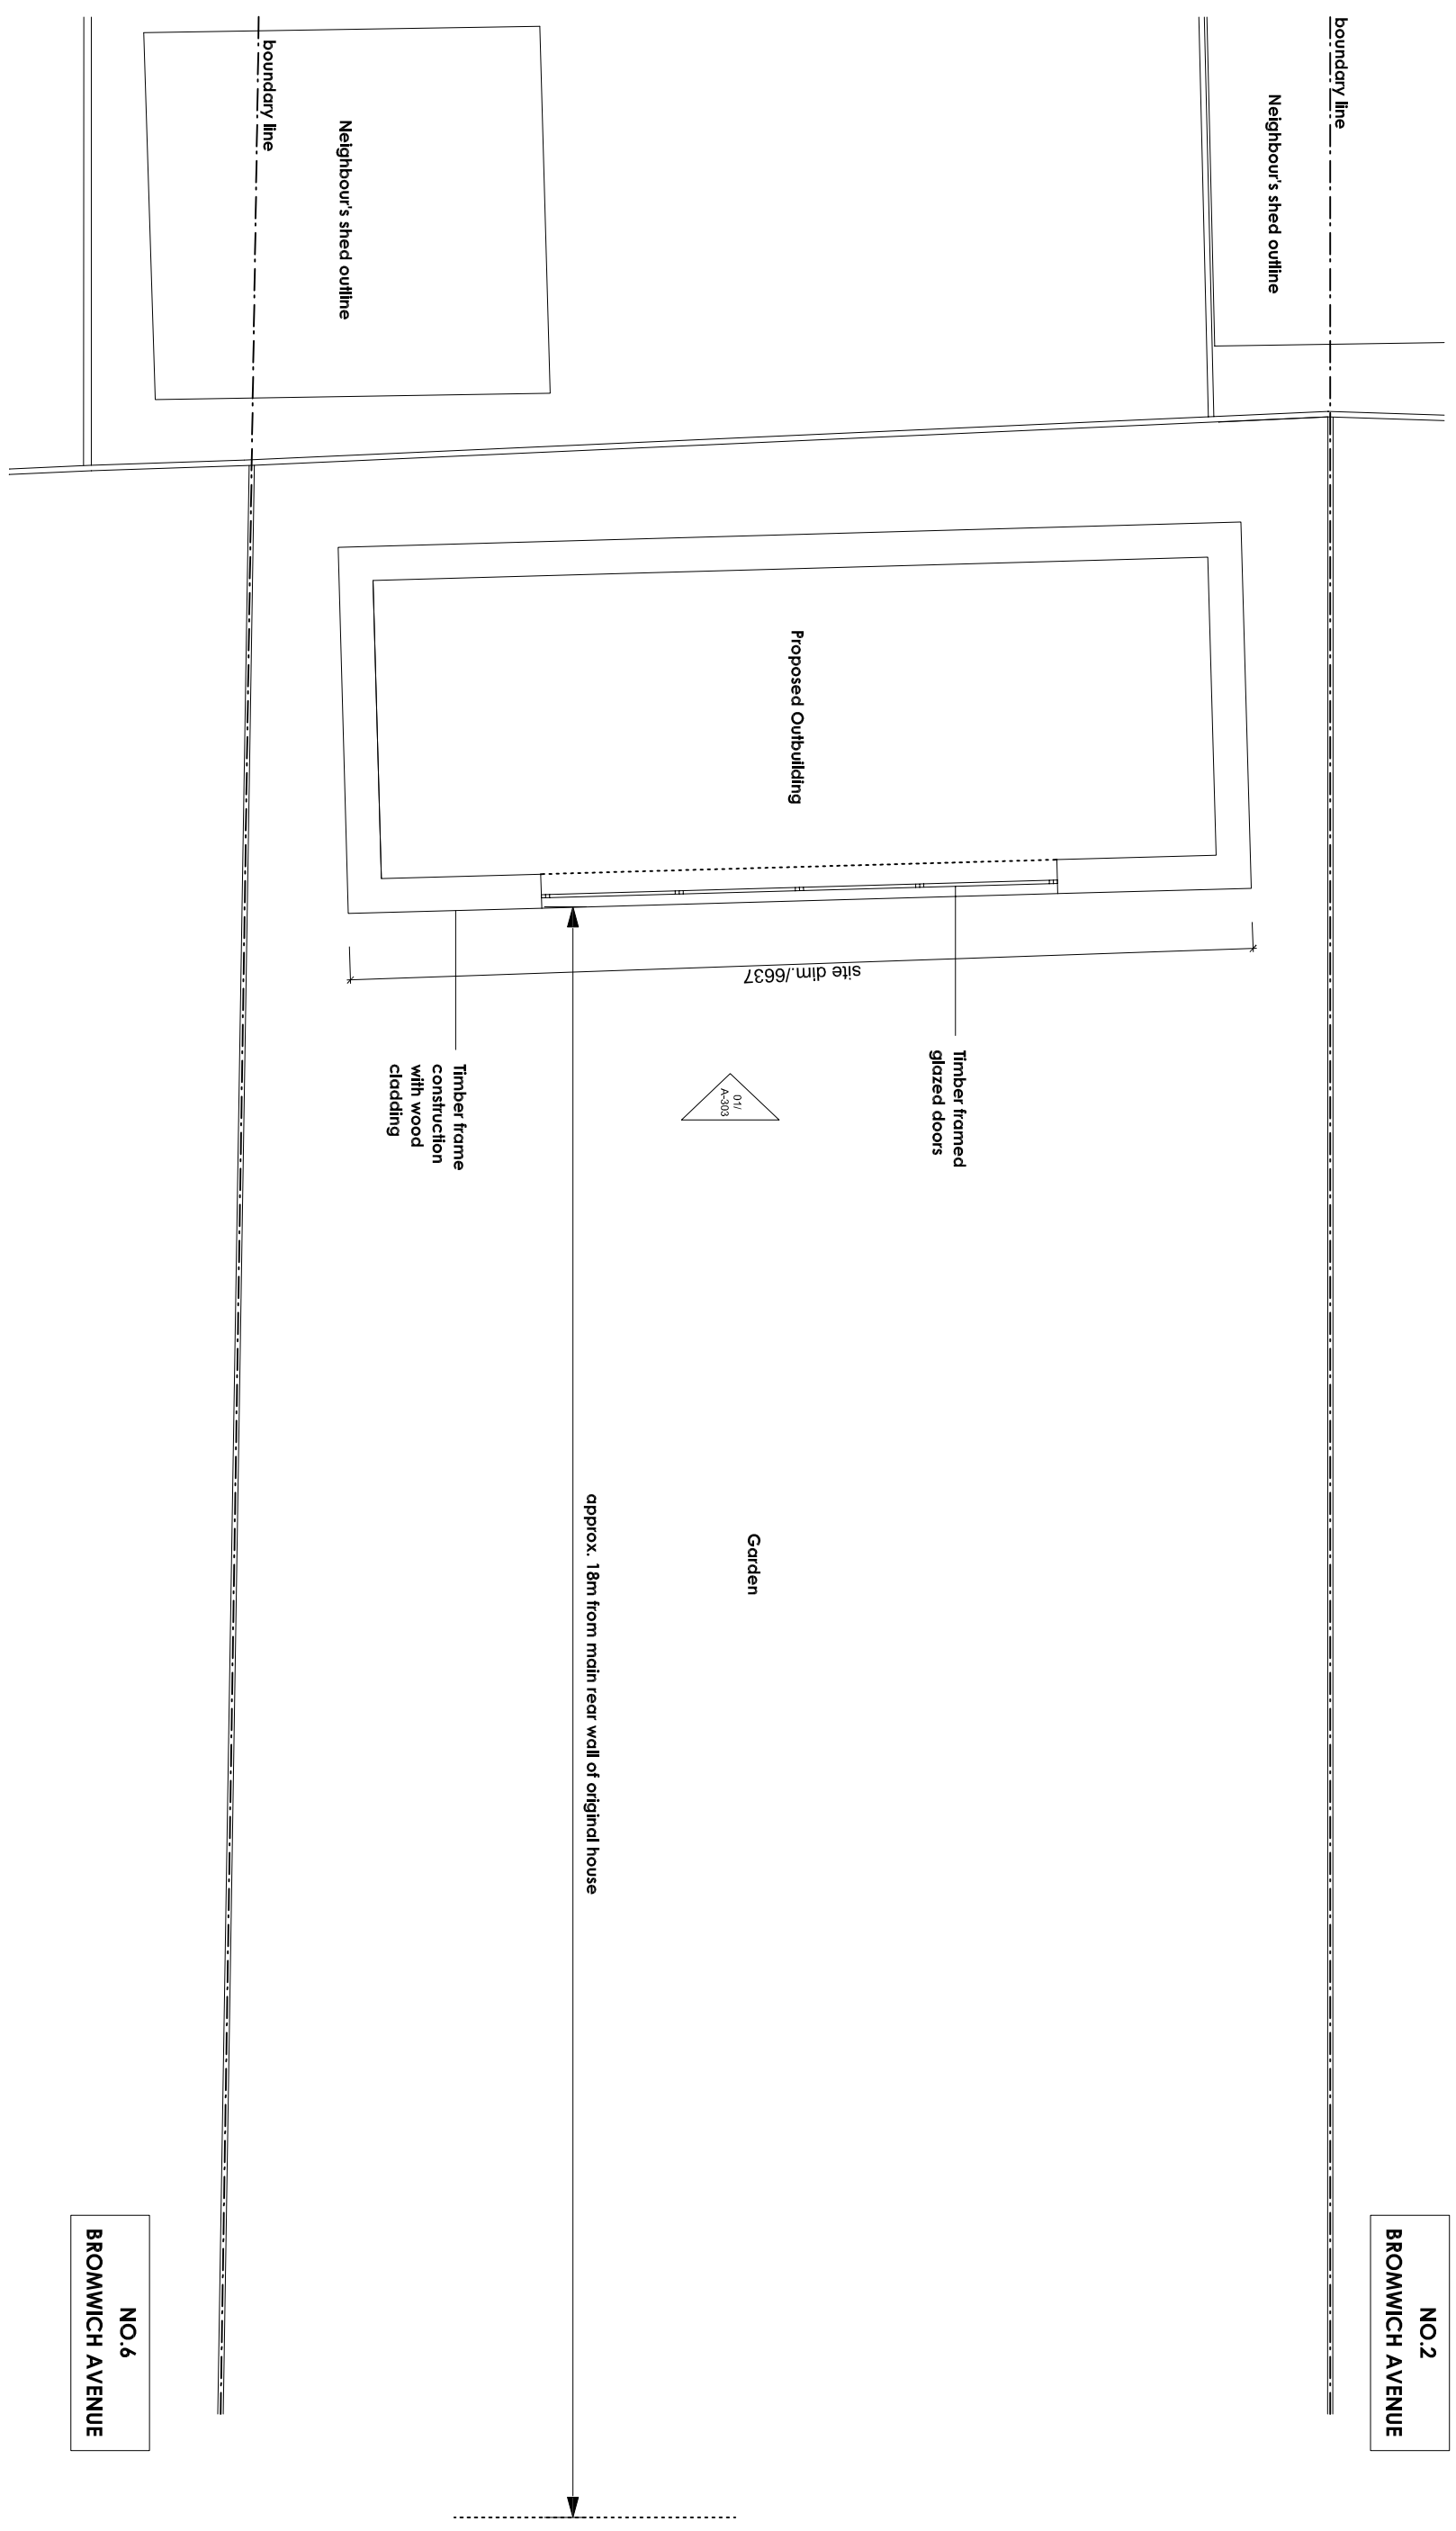

01 PROPOSED ROOF PLAN  
SCALE 1:50 @ A3


**PROPOSED FLOOR PLAN (OUTBUILDING)**  
 4 BROMWICH AVENUE  
 LONDON N6 6QH  
 1:50@A3  
 11.16  
 KC  
 —  
 BA/PA-203

Rev	Date	Description
-	20.12.17	Issued for Planning Application

**Notes:**

1. All dimensions shown are approximate and require verification on site.

2. NOT FOR CONSTRUCTION

 

**Kathleen Chan Architecture**  
 65 Coppetts Road  
 Muswell Hill  
 London N10 1JH  
 T +44 (0) 20 8292 1490  
 M +44 (0) 7773 971 381  
 kathleenchanarchitecture@gmail.com