





FRONT ELEVATION

1:100

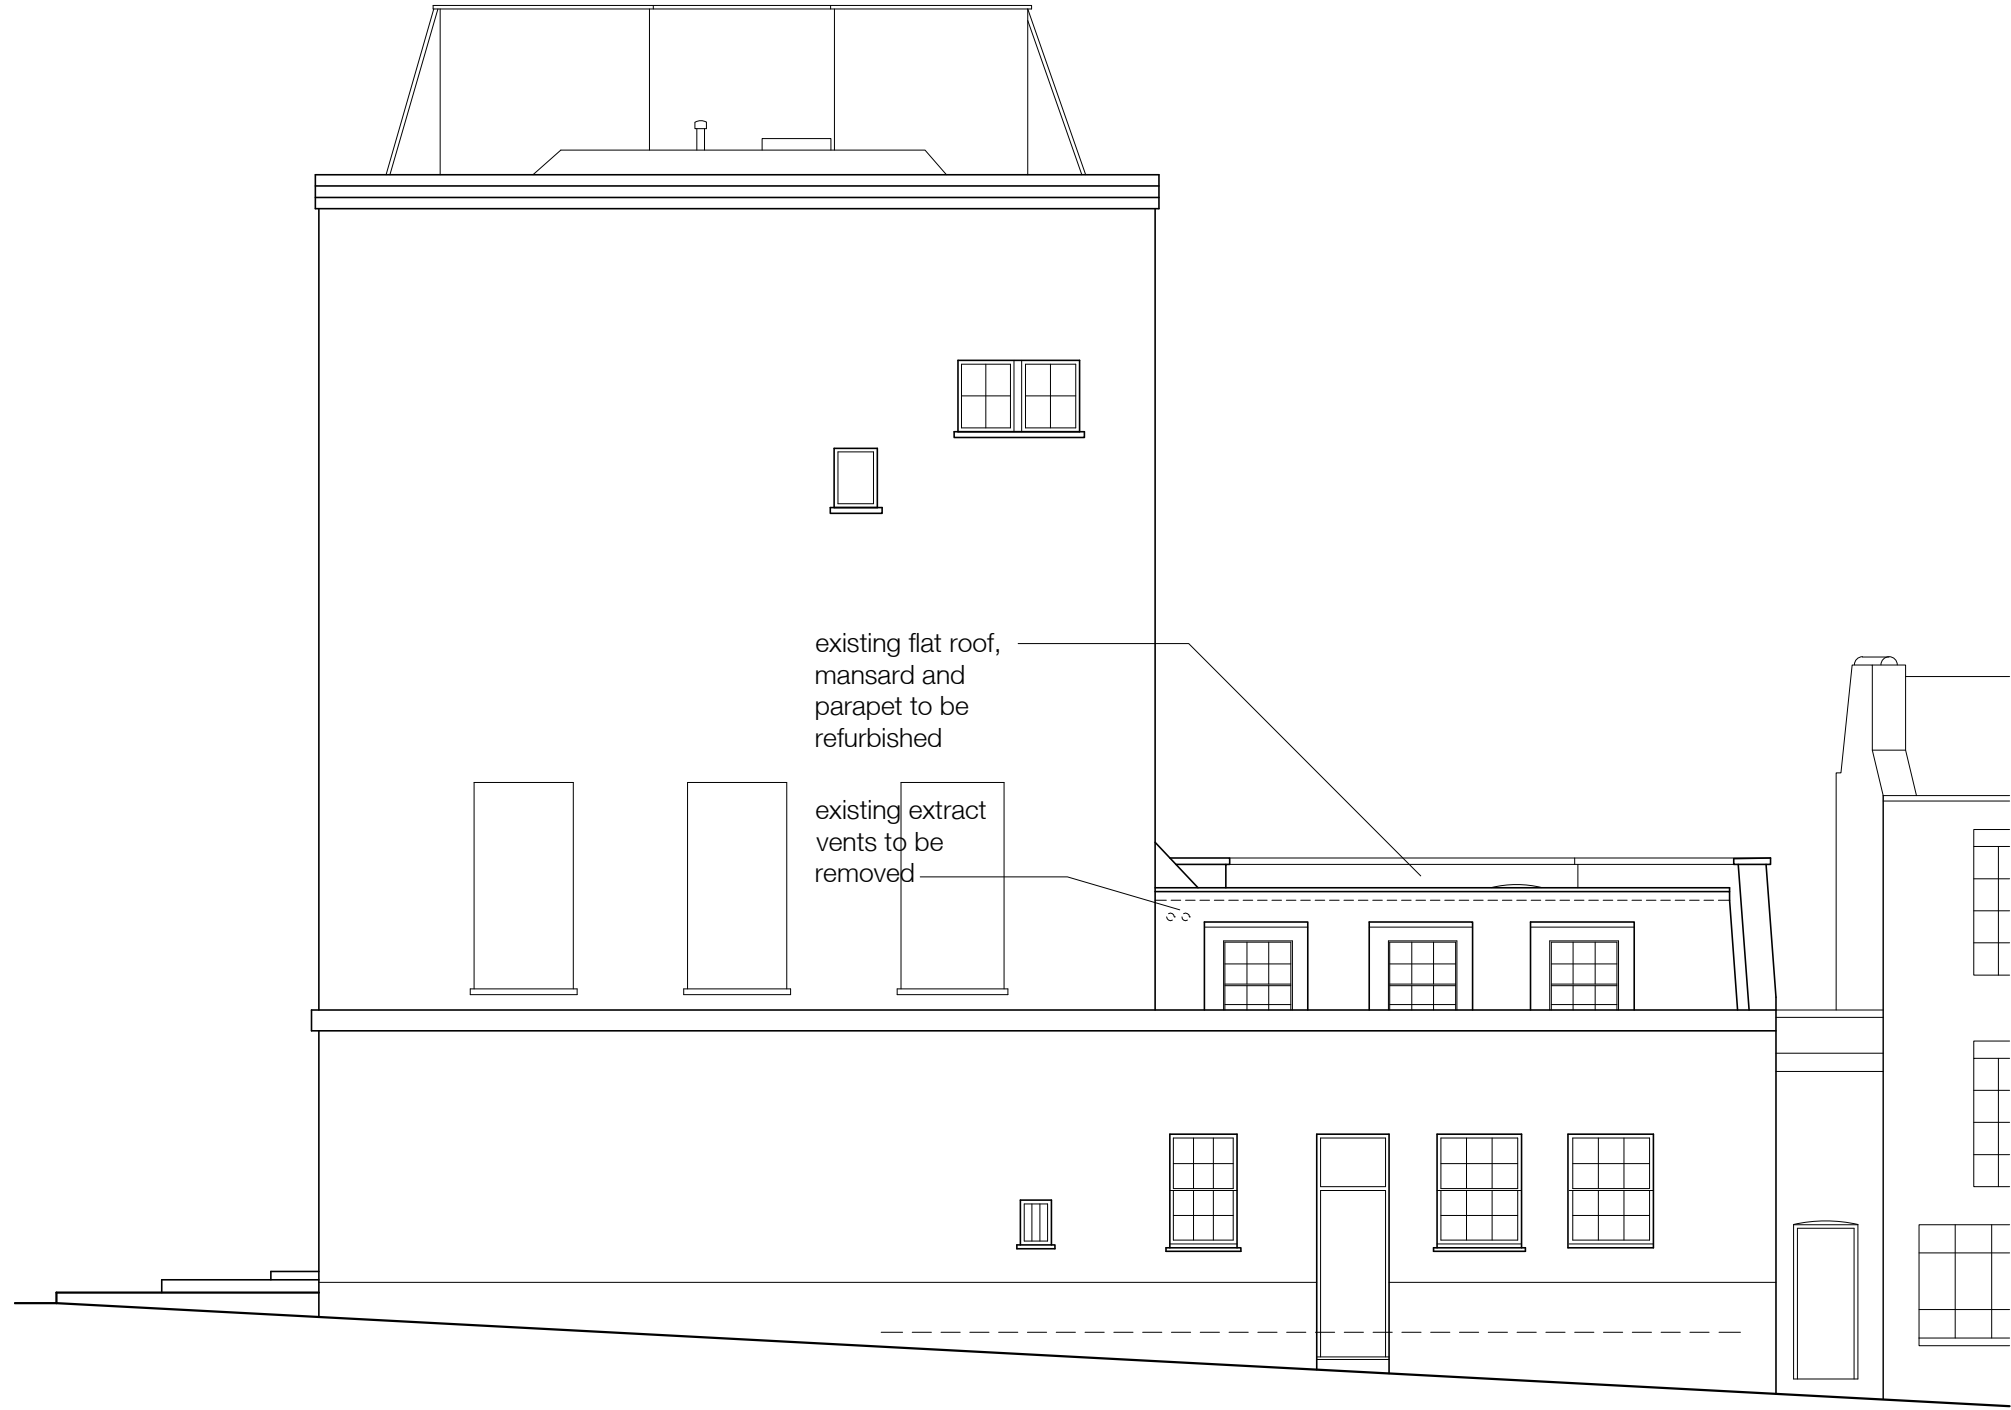


SIDE ELEVATION

1:100

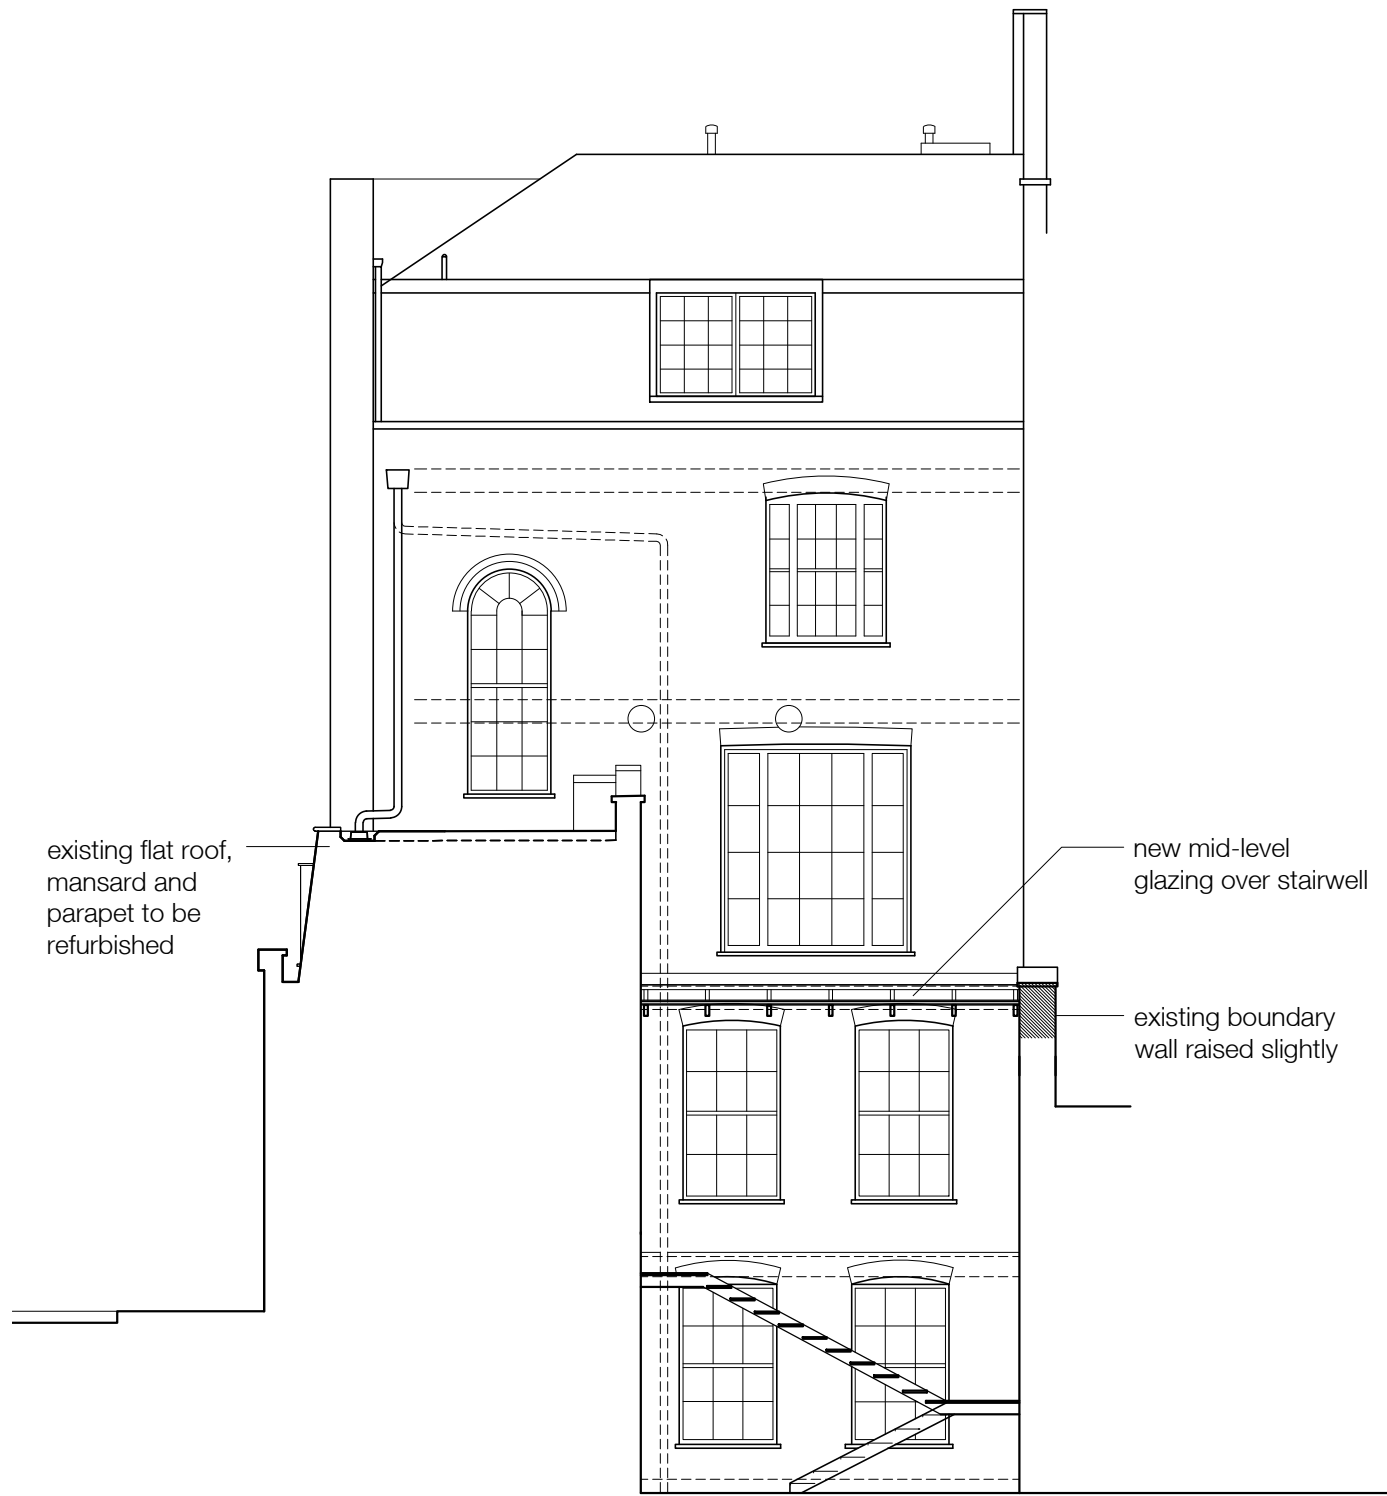


SECTION B

1:100

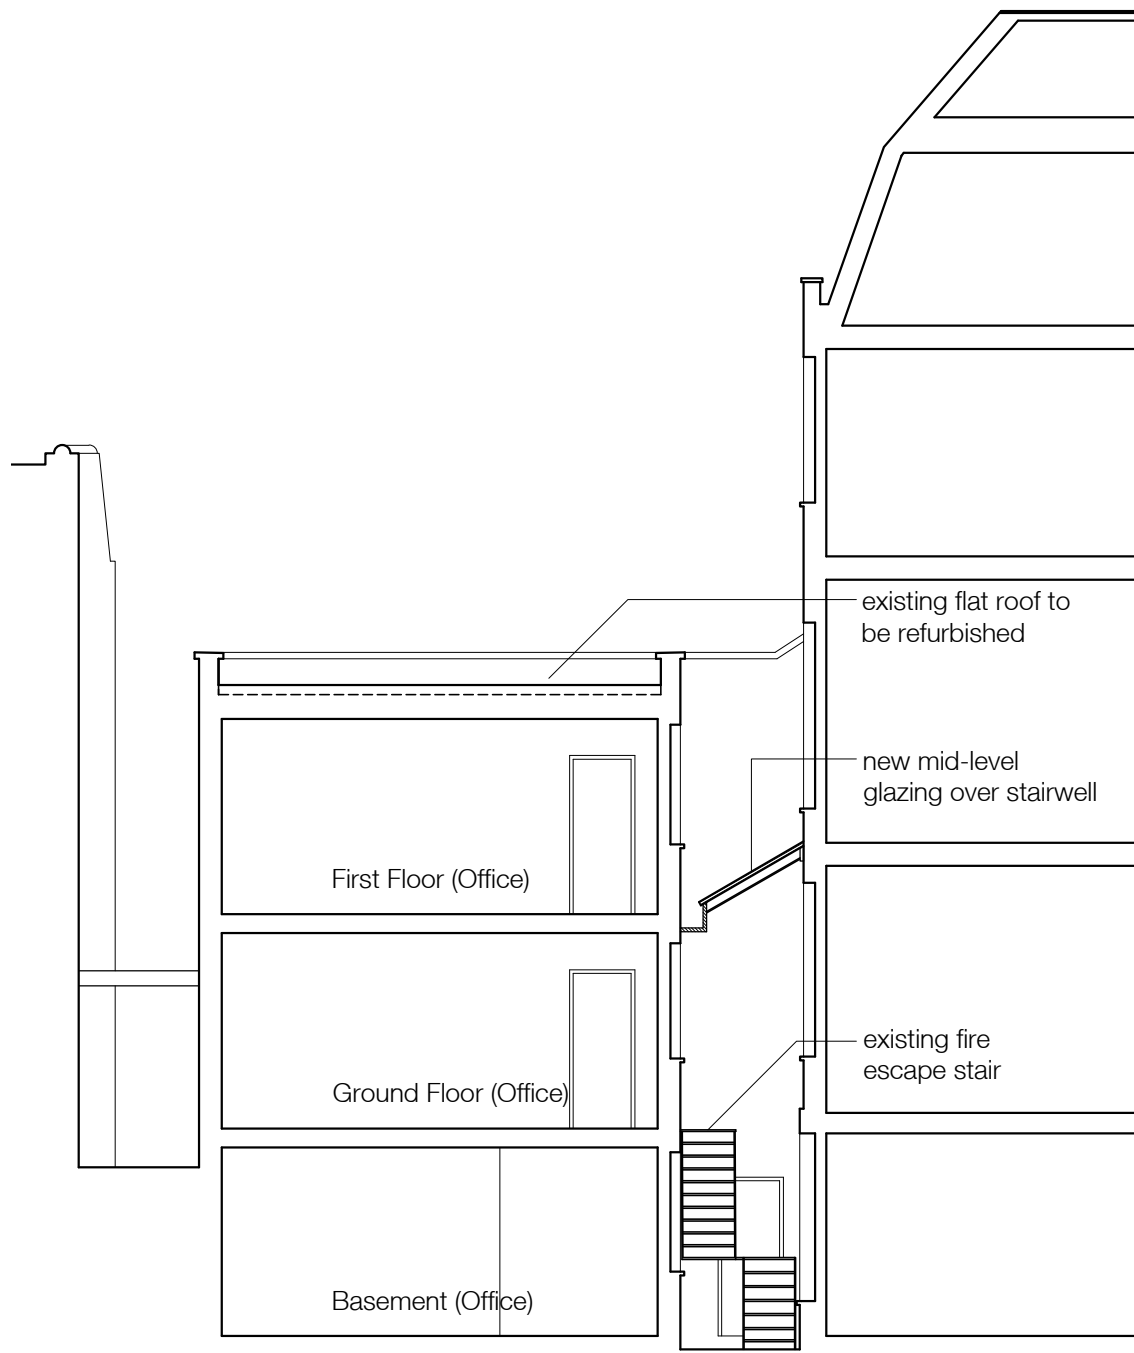

SECTION C

1:100

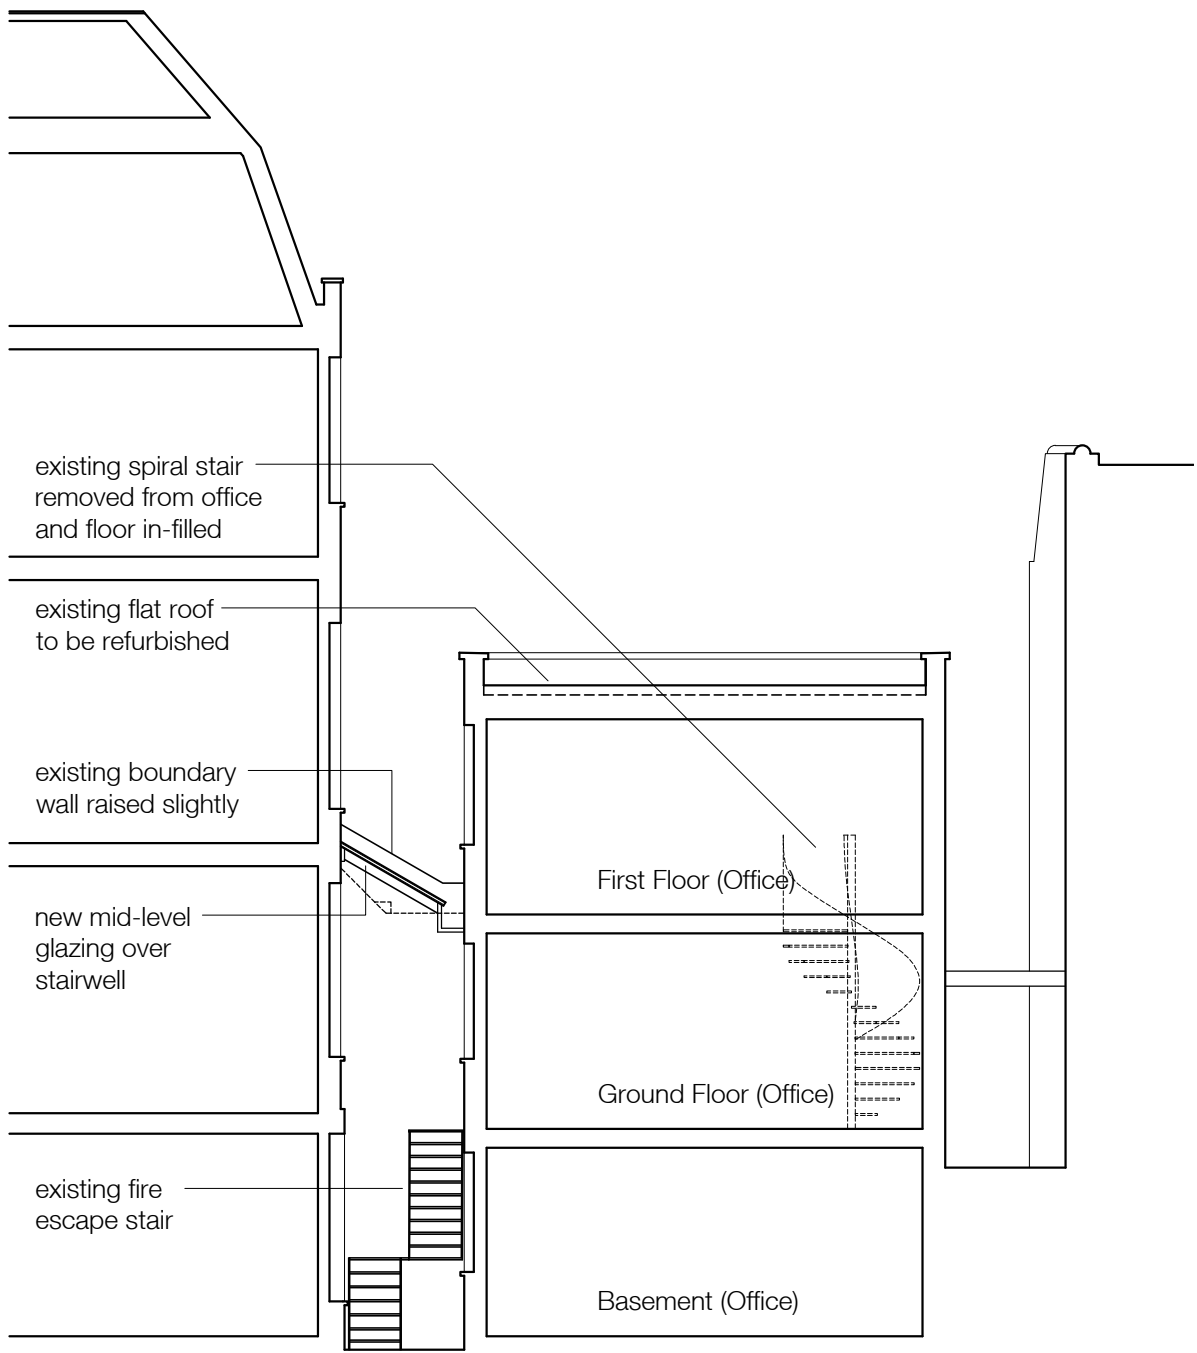


SECTION D

1:100



SECTION E

1:100

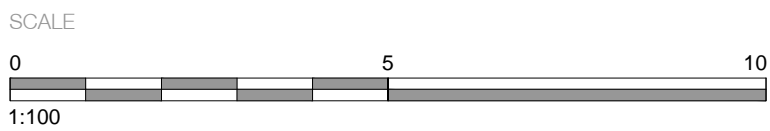

KEY PLAN

REVISIONS

SITE 10 JOHN STREET, LONDON, WC1N 2EB
DRAWING PROPOSED ELEVATIONS & SECTIONS
NUMBER 14/37/51A DATE OCTOBER 2017
SCALE 1:100 PAPER A1


DANKS BADNELL
CHARTERED ARCHITECTS
Kings Stables 3-4 Osborne News Windsor Berkshire SL4 3SE
www.dankbadnell.co.uk • enquiry@dankbadnell.co.uk • 01753 859880