



EXISTING FLOOR PLAN
SCALE 1:100

 

DRAWING EXISTING AND PROPOSED FLOOR PLAN STATUS PLANNING	NOTES
--	--------------

DRAWN BY MT	CHECKED BY	SCALE 1/100 @ A4	DATE 20.12.2017
DRAWING NUMBER 1732.PL.03		REVISION B	

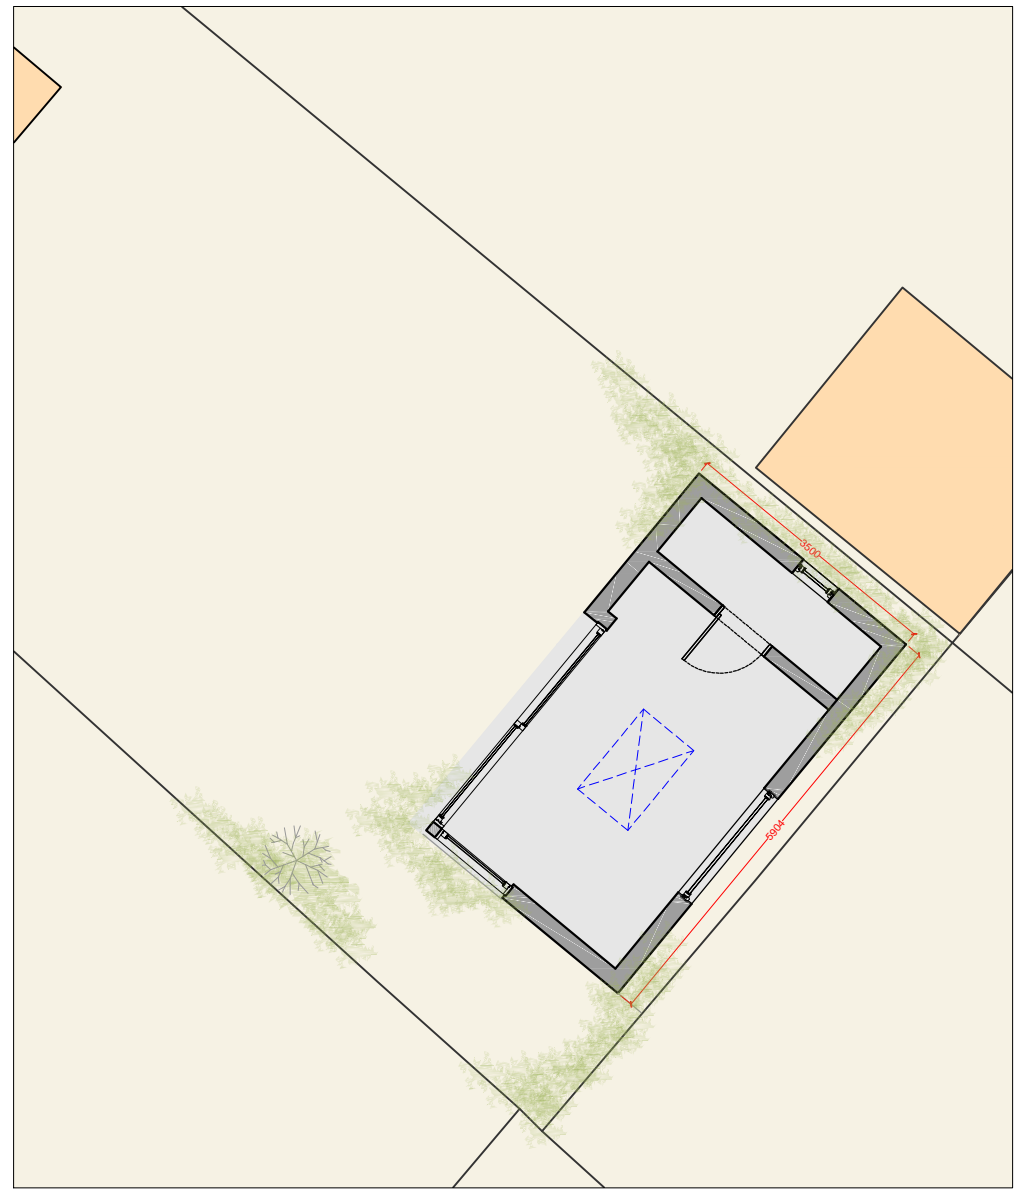

PROPOSED FLOOR PLAN
SCALE 1:100

PROJECT JEREMY LEDLIN	SITE ADDRESS 43 CAMDEN SQUARE LONDON NW1 9XA
STAGE PLANNING	

ecospace
architecture, naturally

3 ILIFFE YARD
LONDON SE17 3QA
T: 0 20 7 703 4004
F: 0 20 7 708 4750
E: info @ ecospacestudios.com