


Timber Cladding  
 Timber frame windows

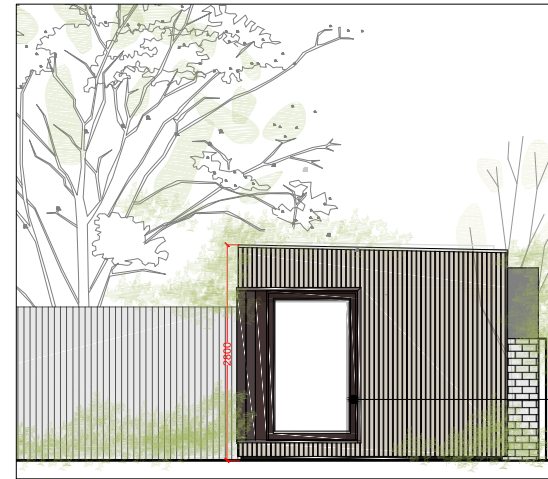


**NORTH WEST ELEVATION** SCALE 1:100




**SOUTH WEST ELEVATION** SCALE 1:100

Timber frame windows

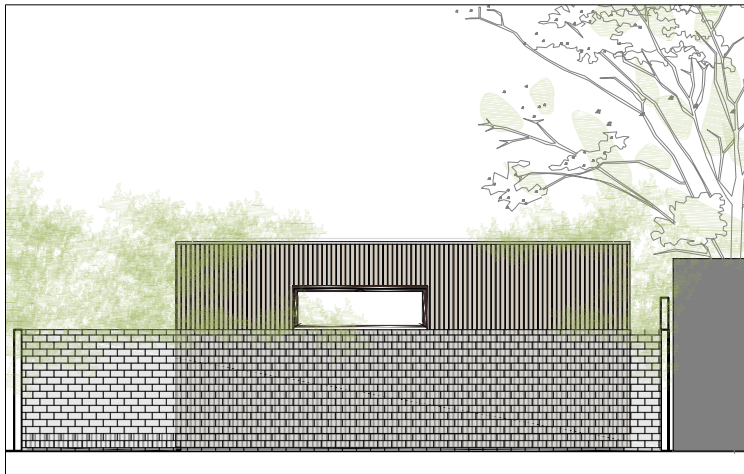


**SOUTH EAST ELEVATION** SCALE 1:100

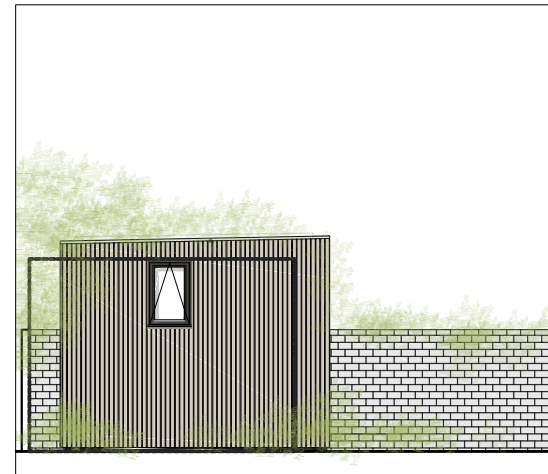

**NORTH EAST ELEVATION** SCALE 1:100



**PROPOSED ELEVATIONS**  
 SCALE 1:100

 

<b>DRAWING</b> PROPOSED ELEVATIONS	<b>NOTES</b>	<b>DRAWN BY</b> MT	<b>CHECKED BY</b>	<b>SCALE</b> 1/100 @ A3	<b>DATE</b> 20.12.2017
		<b>DRAWING NUMBER</b> 1732.PL.04			<b>REVISION</b> B

<b>PROJECT</b> JEREMY LEDLIN	<b>SITE ADDRESS</b> 43 CAMDEN SQUARE LONDON NW1 9XA
<b>STAGE</b> PLANNING	

**ecospace**  
 architecture, naturally

3 ILIFFE YARD  
 LONDON SE17 3QA  
 T: 0 20 7 70 3 4004  
 F: 0 20 7 70 8 4750  
 E: info@ecospacestudios.com