




**NORTH WEST ELEVATION** SCALE 1:100

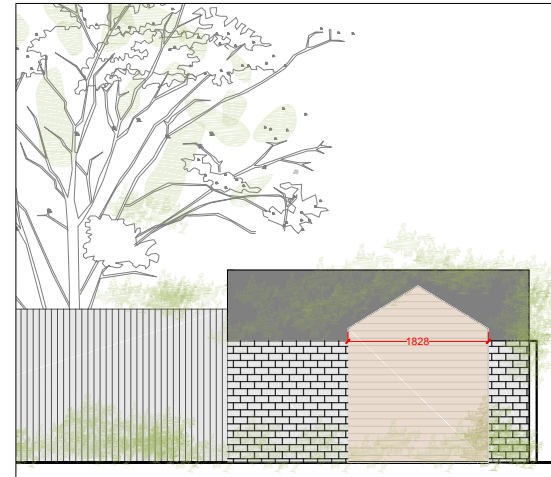

**SOUTH WEST ELEVATION** SCALE 1:100

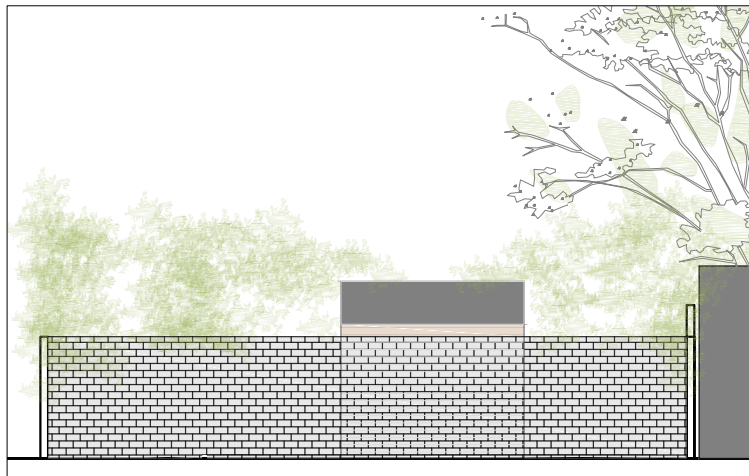


**SOUTH EAST ELEVATION** SCALE 1:100

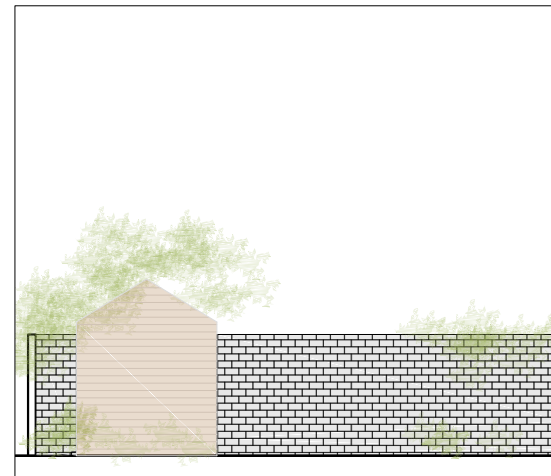

**NORTH EAST ELEVATION** SCALE 1:100



**EXISTING ELEVATIONS**  
SCALE 1:100

 

<b>DRAWING</b> EXISTING ELEVATIONS	<b>NOTES</b>
<b>STATUS</b> PLANNING	

<b>DRAWN BY</b> MT	<b>CHECKED BY</b>	<b>SCALE</b> 1/100 @ A3	<b>DATE</b> 20.12.2017
<b>DRAWING NUMBER</b> 1732.PL.05			<b>REVISION</b> -

<b>PROJECT</b> JEREMY LEDLIN	<b>SITE ADDRESS</b> 43 CAMDEN SQUARE LONDON NW1 9XA
<b>STAGE</b> PLANNING	

**ecospace**  
architecture, naturally

3 ILIFFE YARD  
LONDON SE17 3QA  
T: 020 7703 4004  
F: 020 7708 4750  
E: info@ecospacestudios.com