




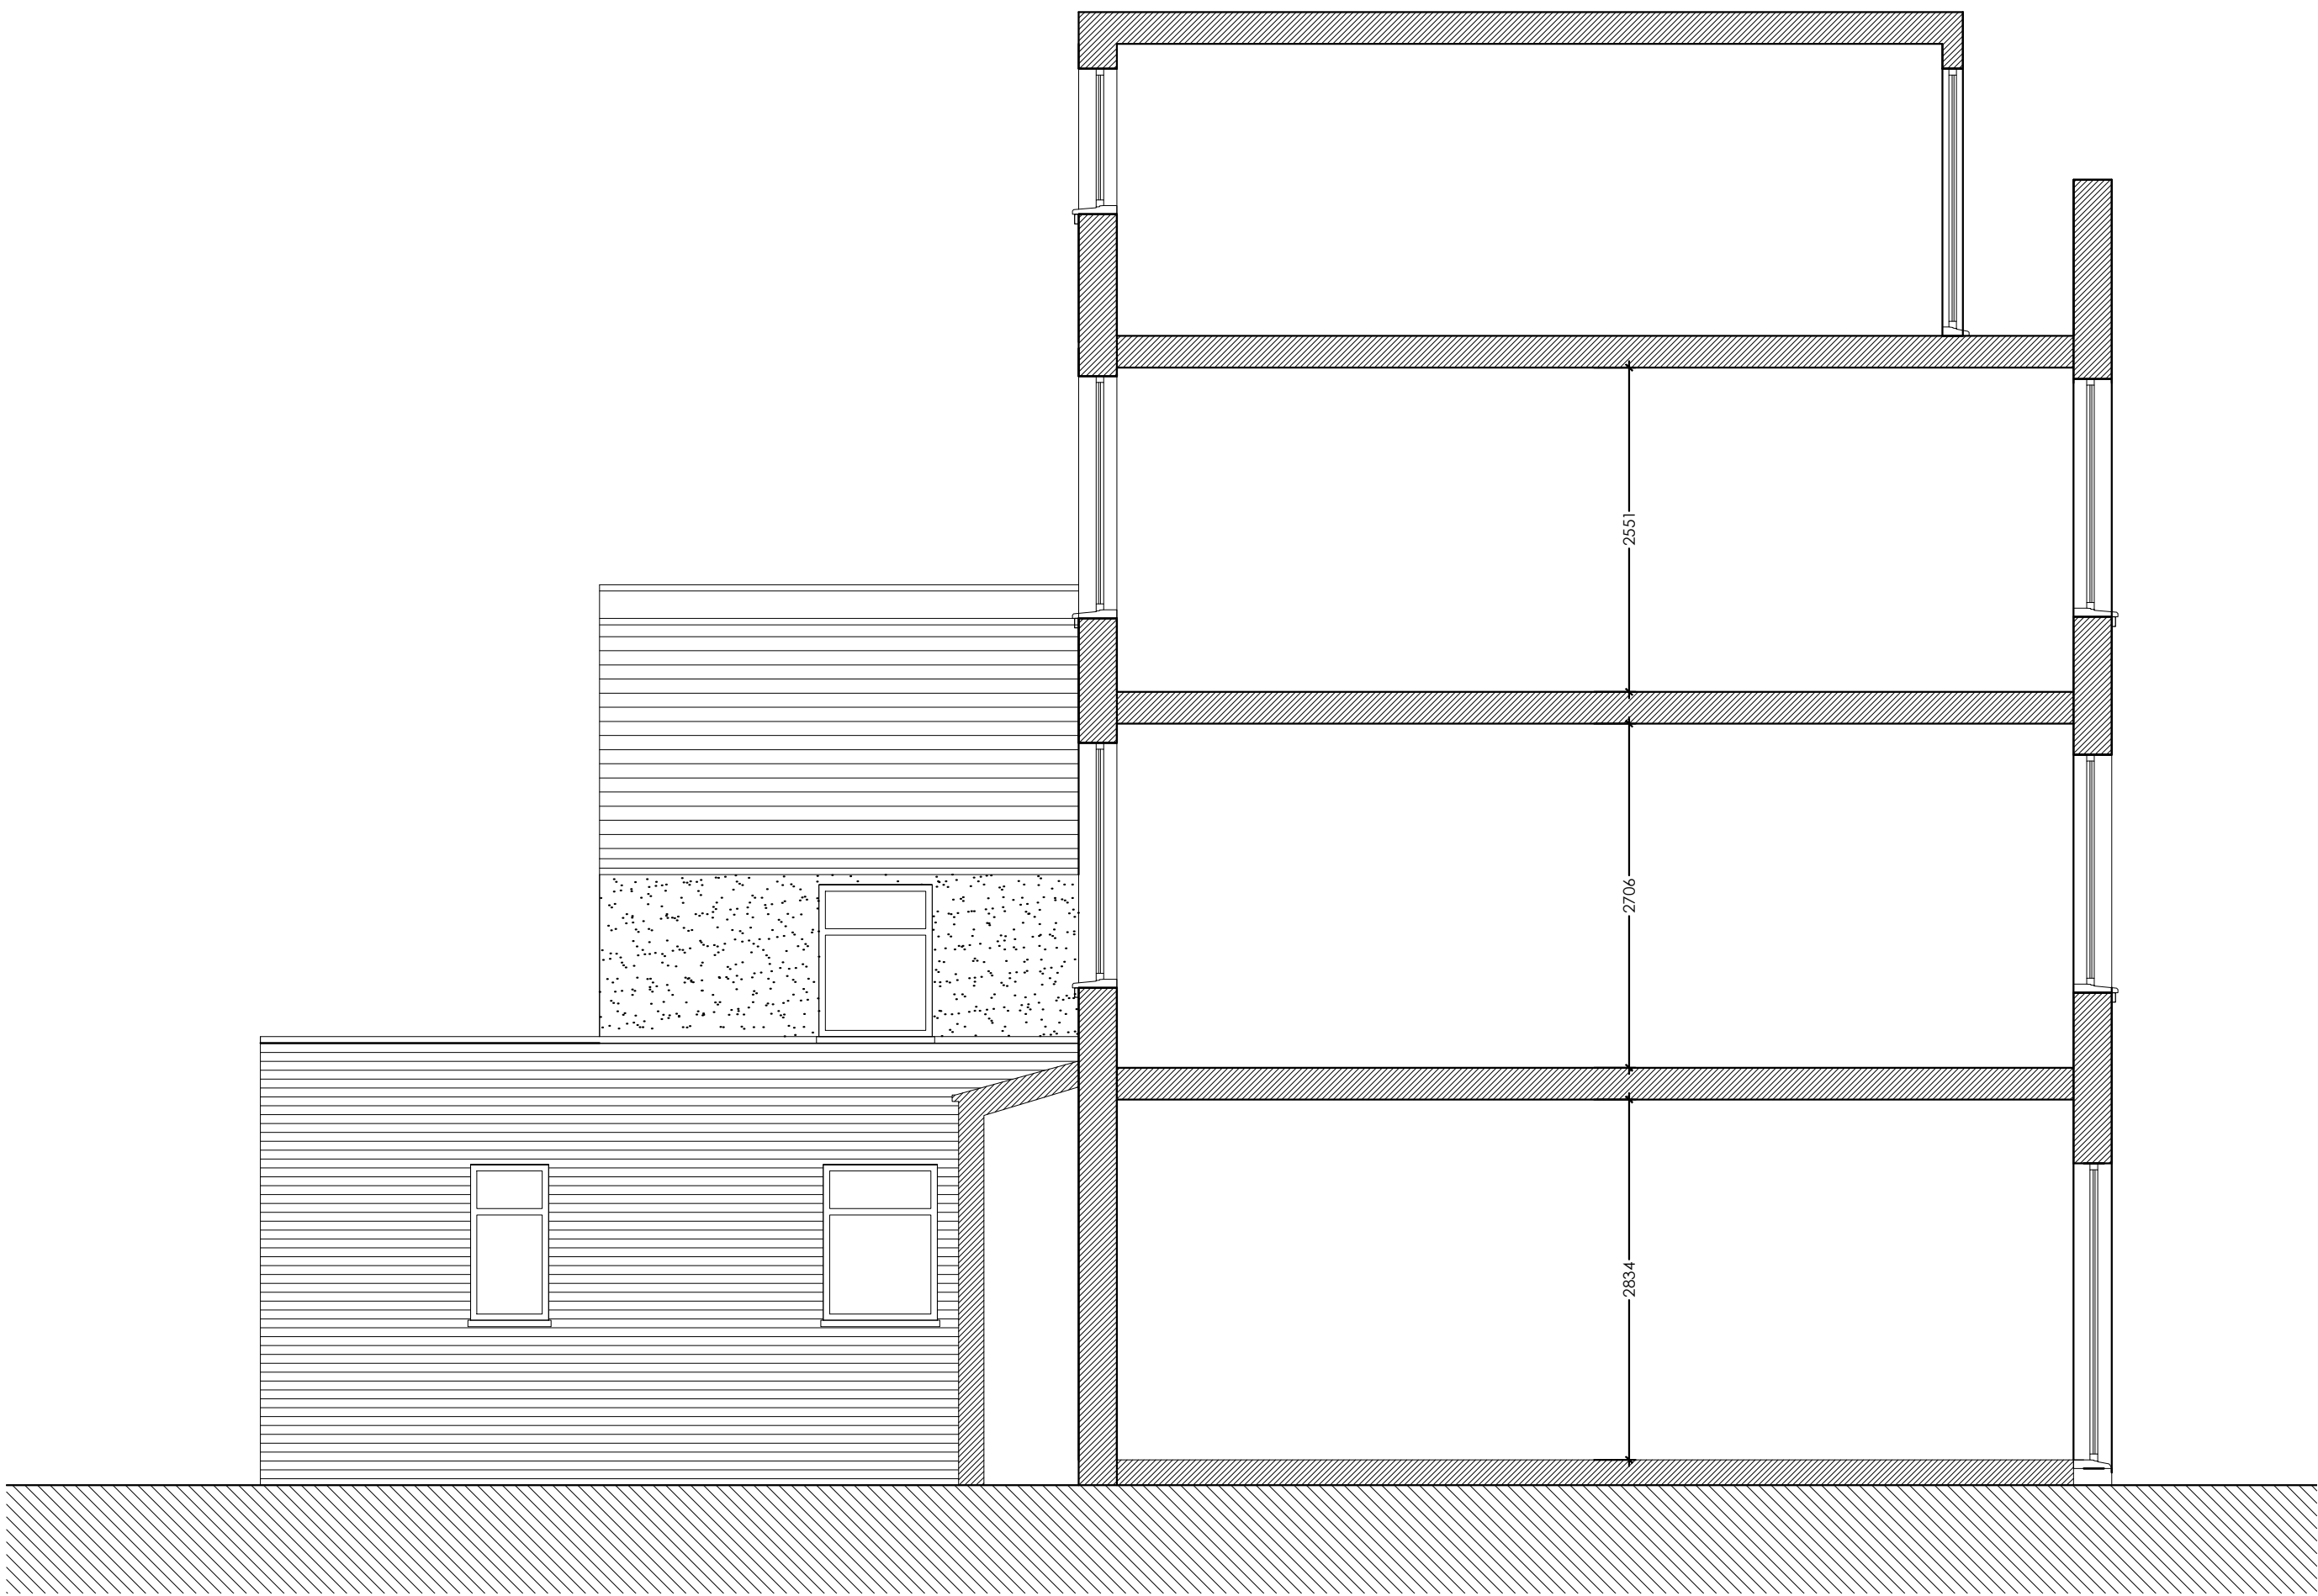


Existing Side Elevation / Section - 1:50 @A1

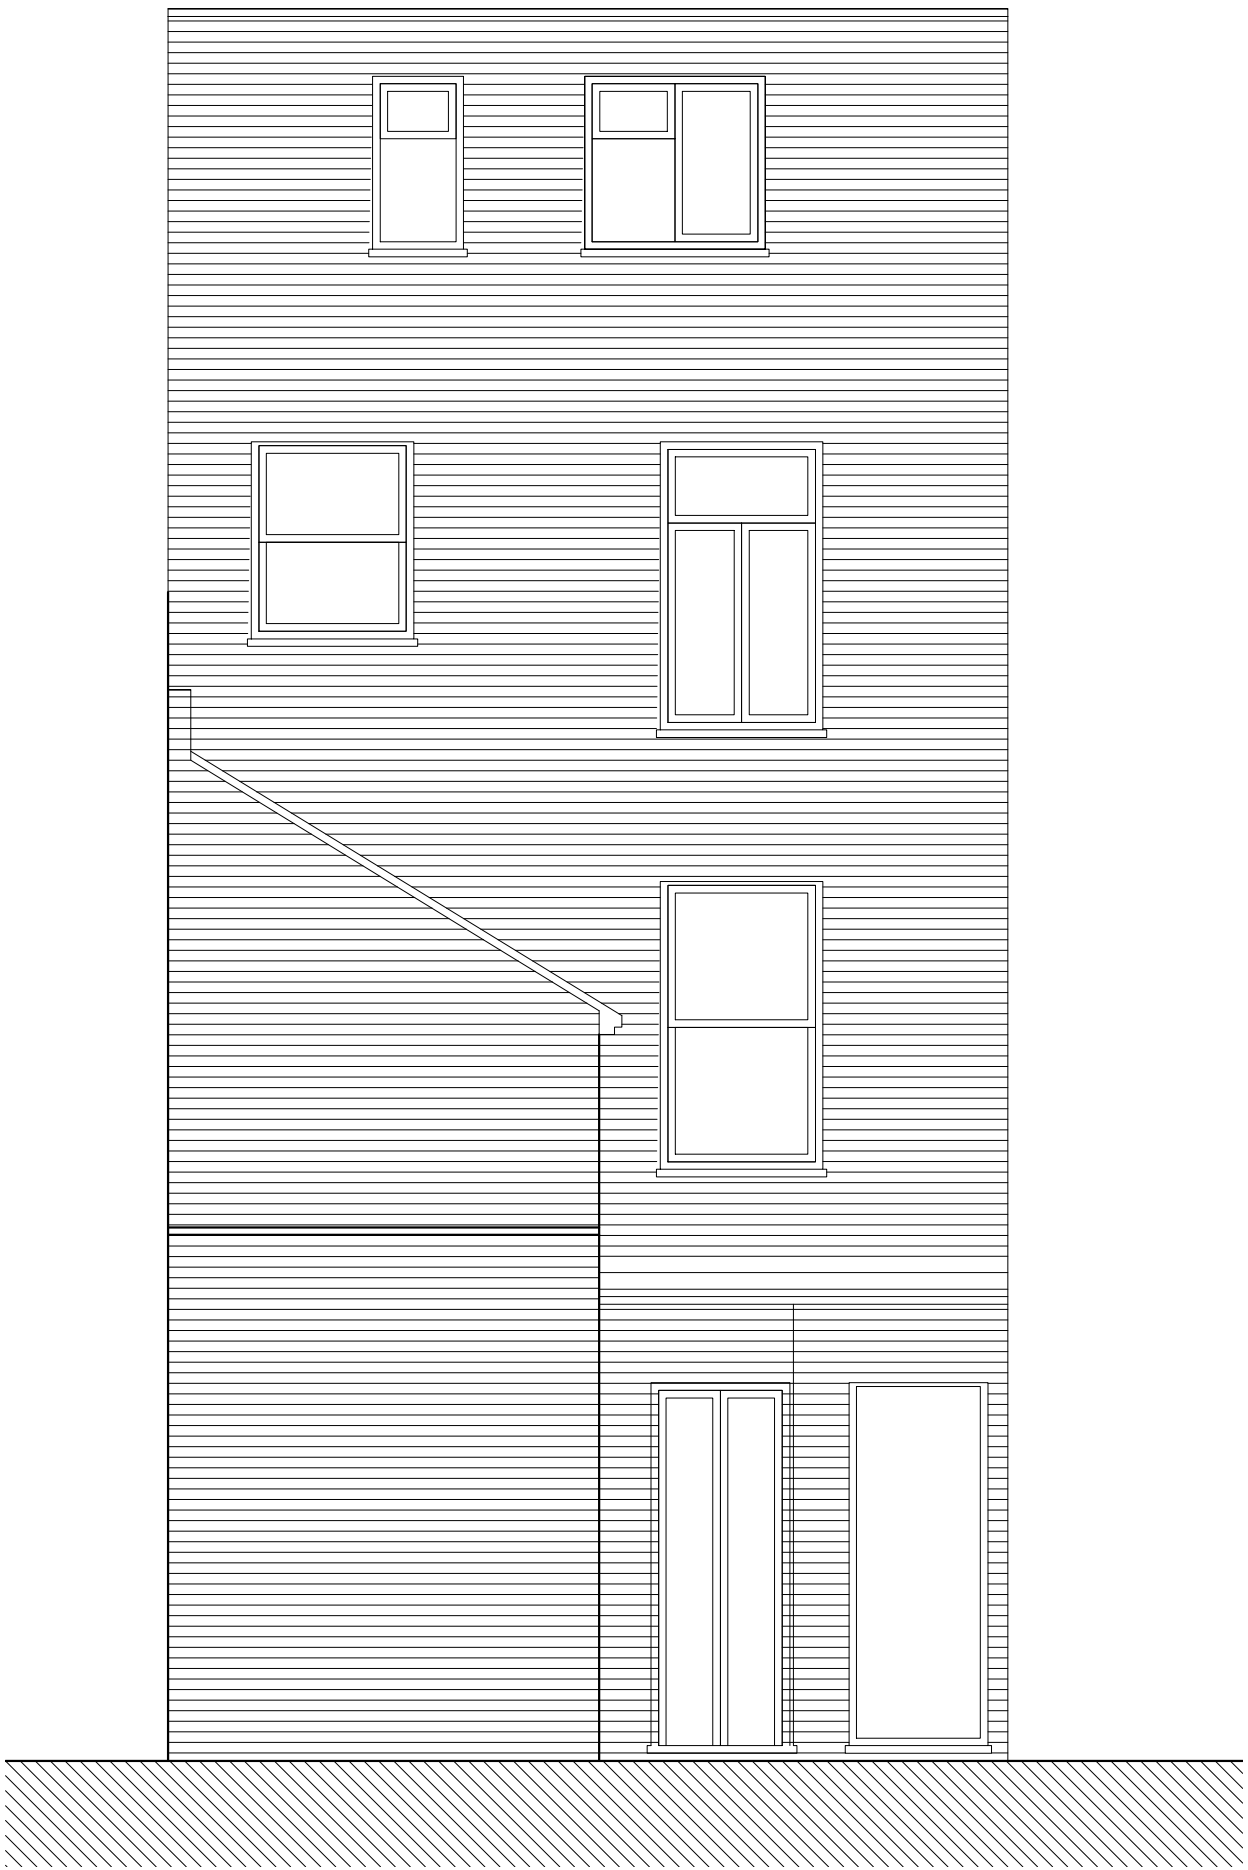


Existing Rear Elevation - 1:50 @A1

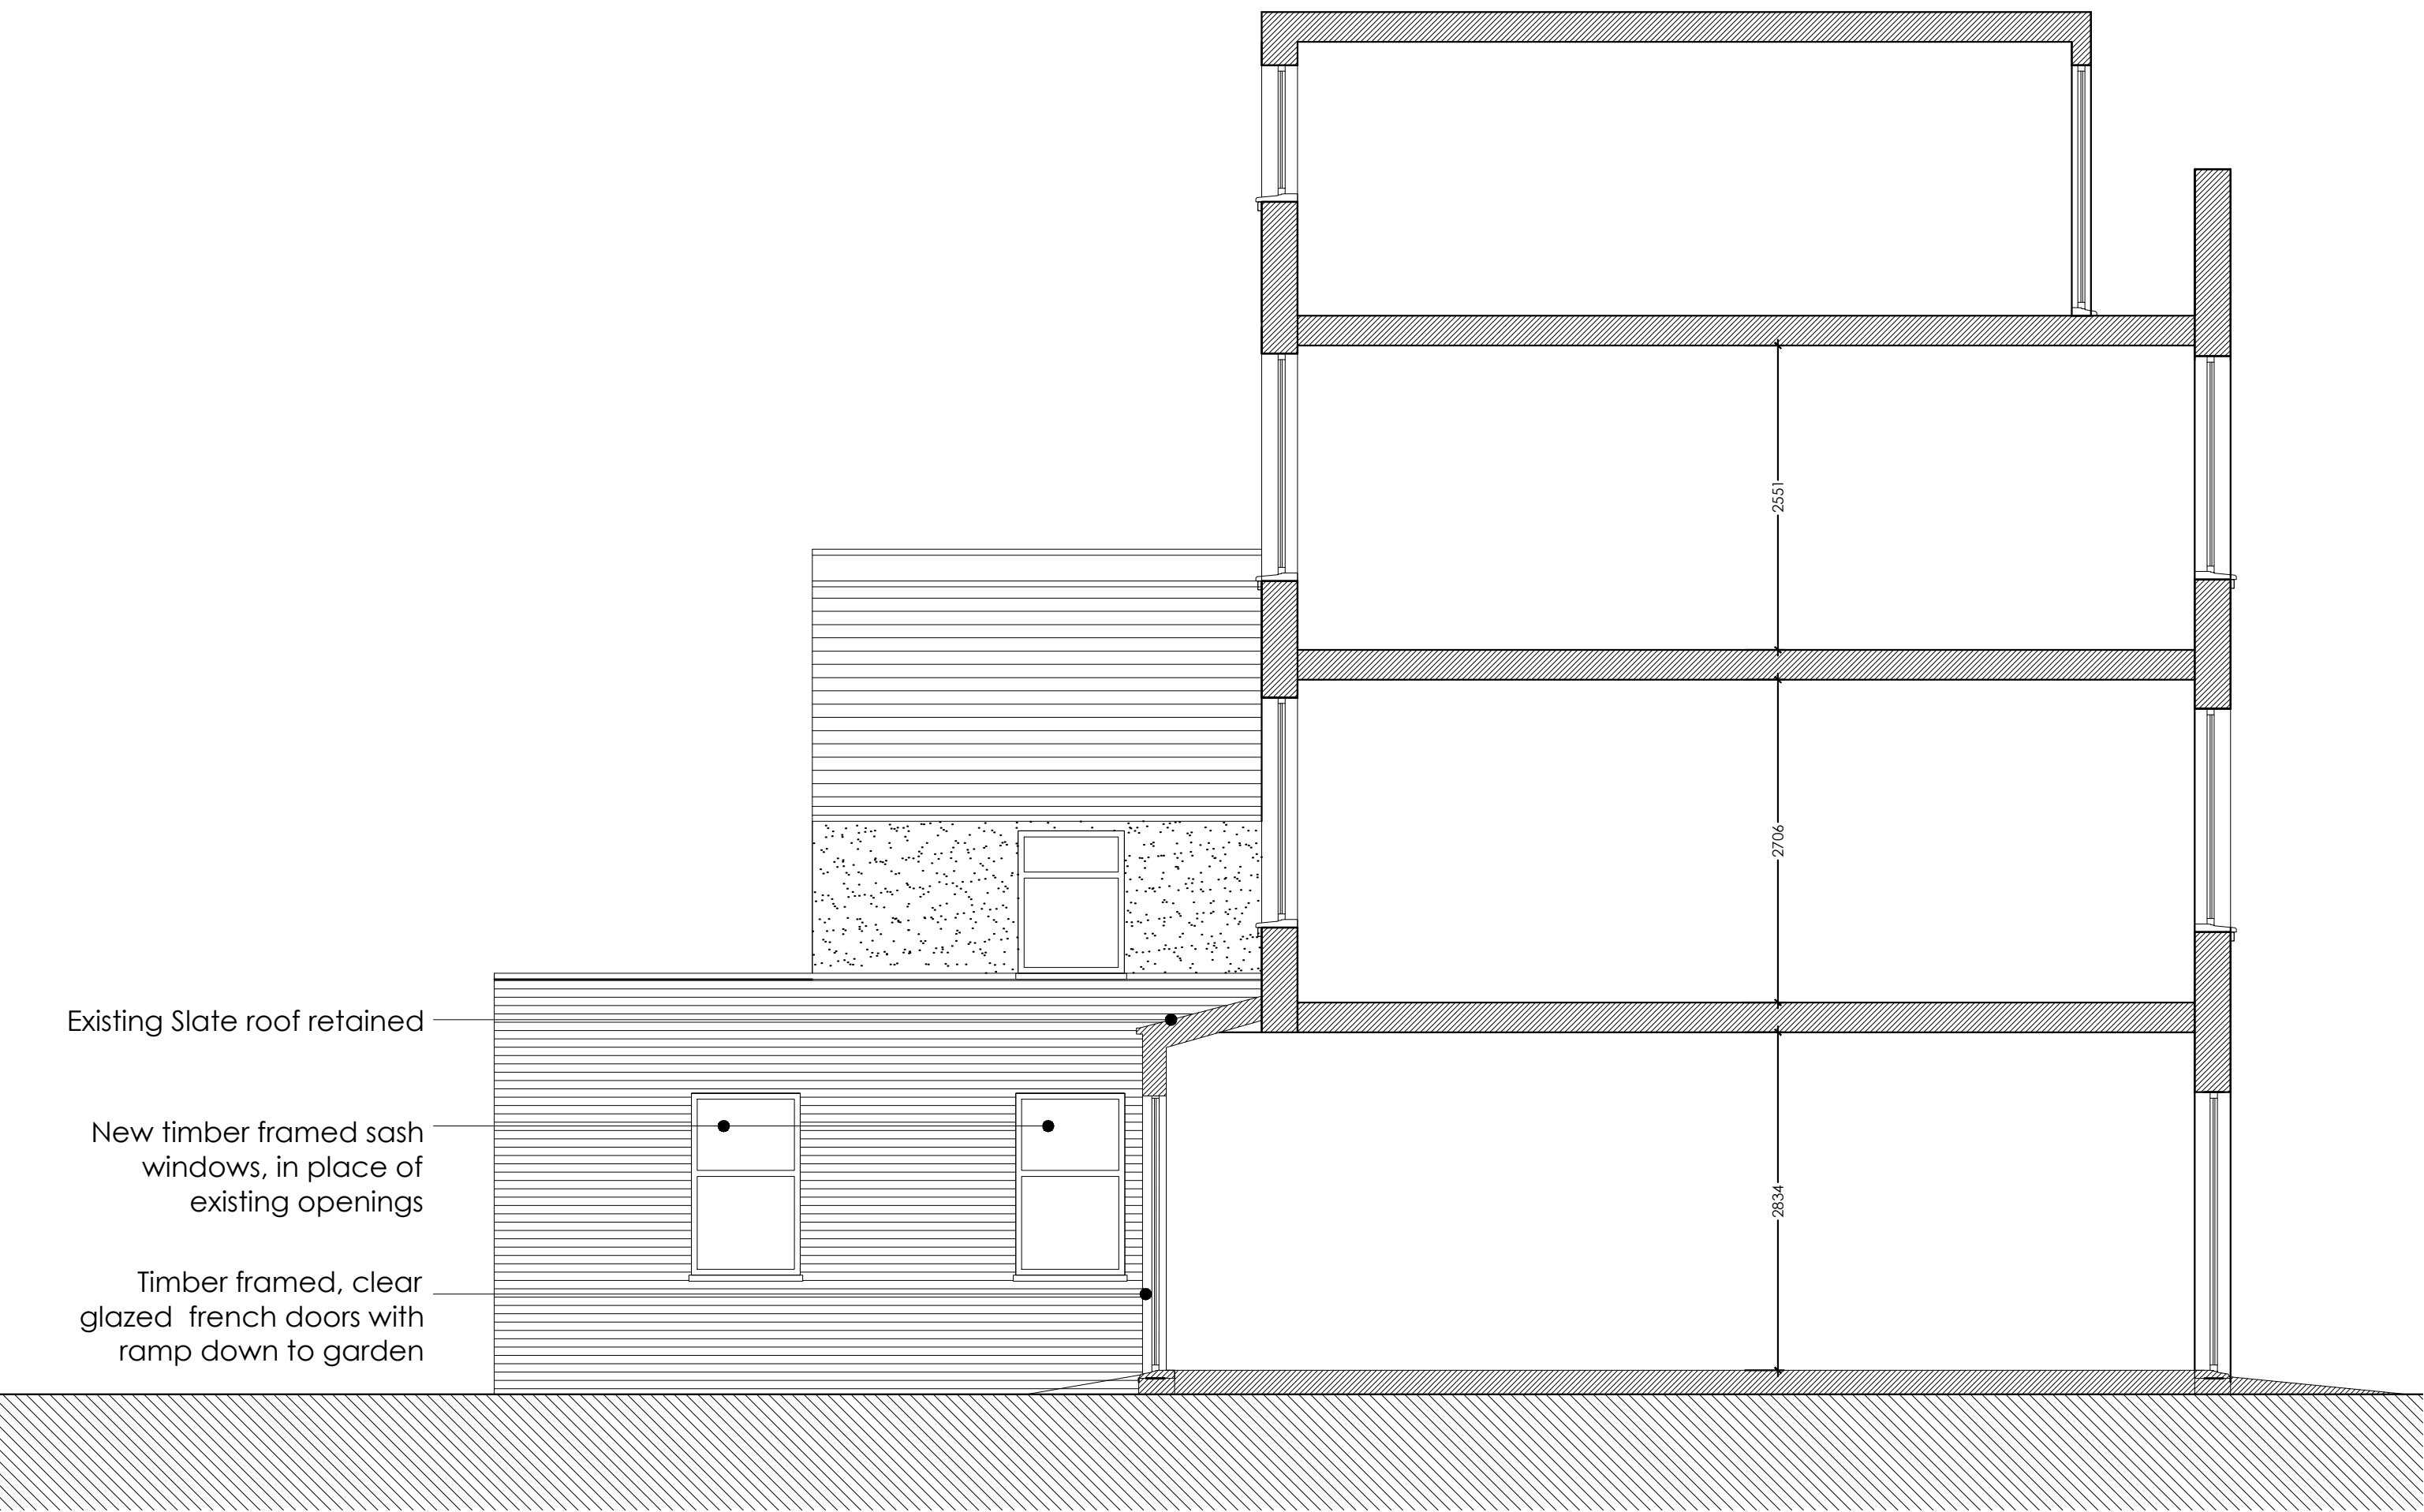

Proposed Side Elevation / Section - 1:50 @A1

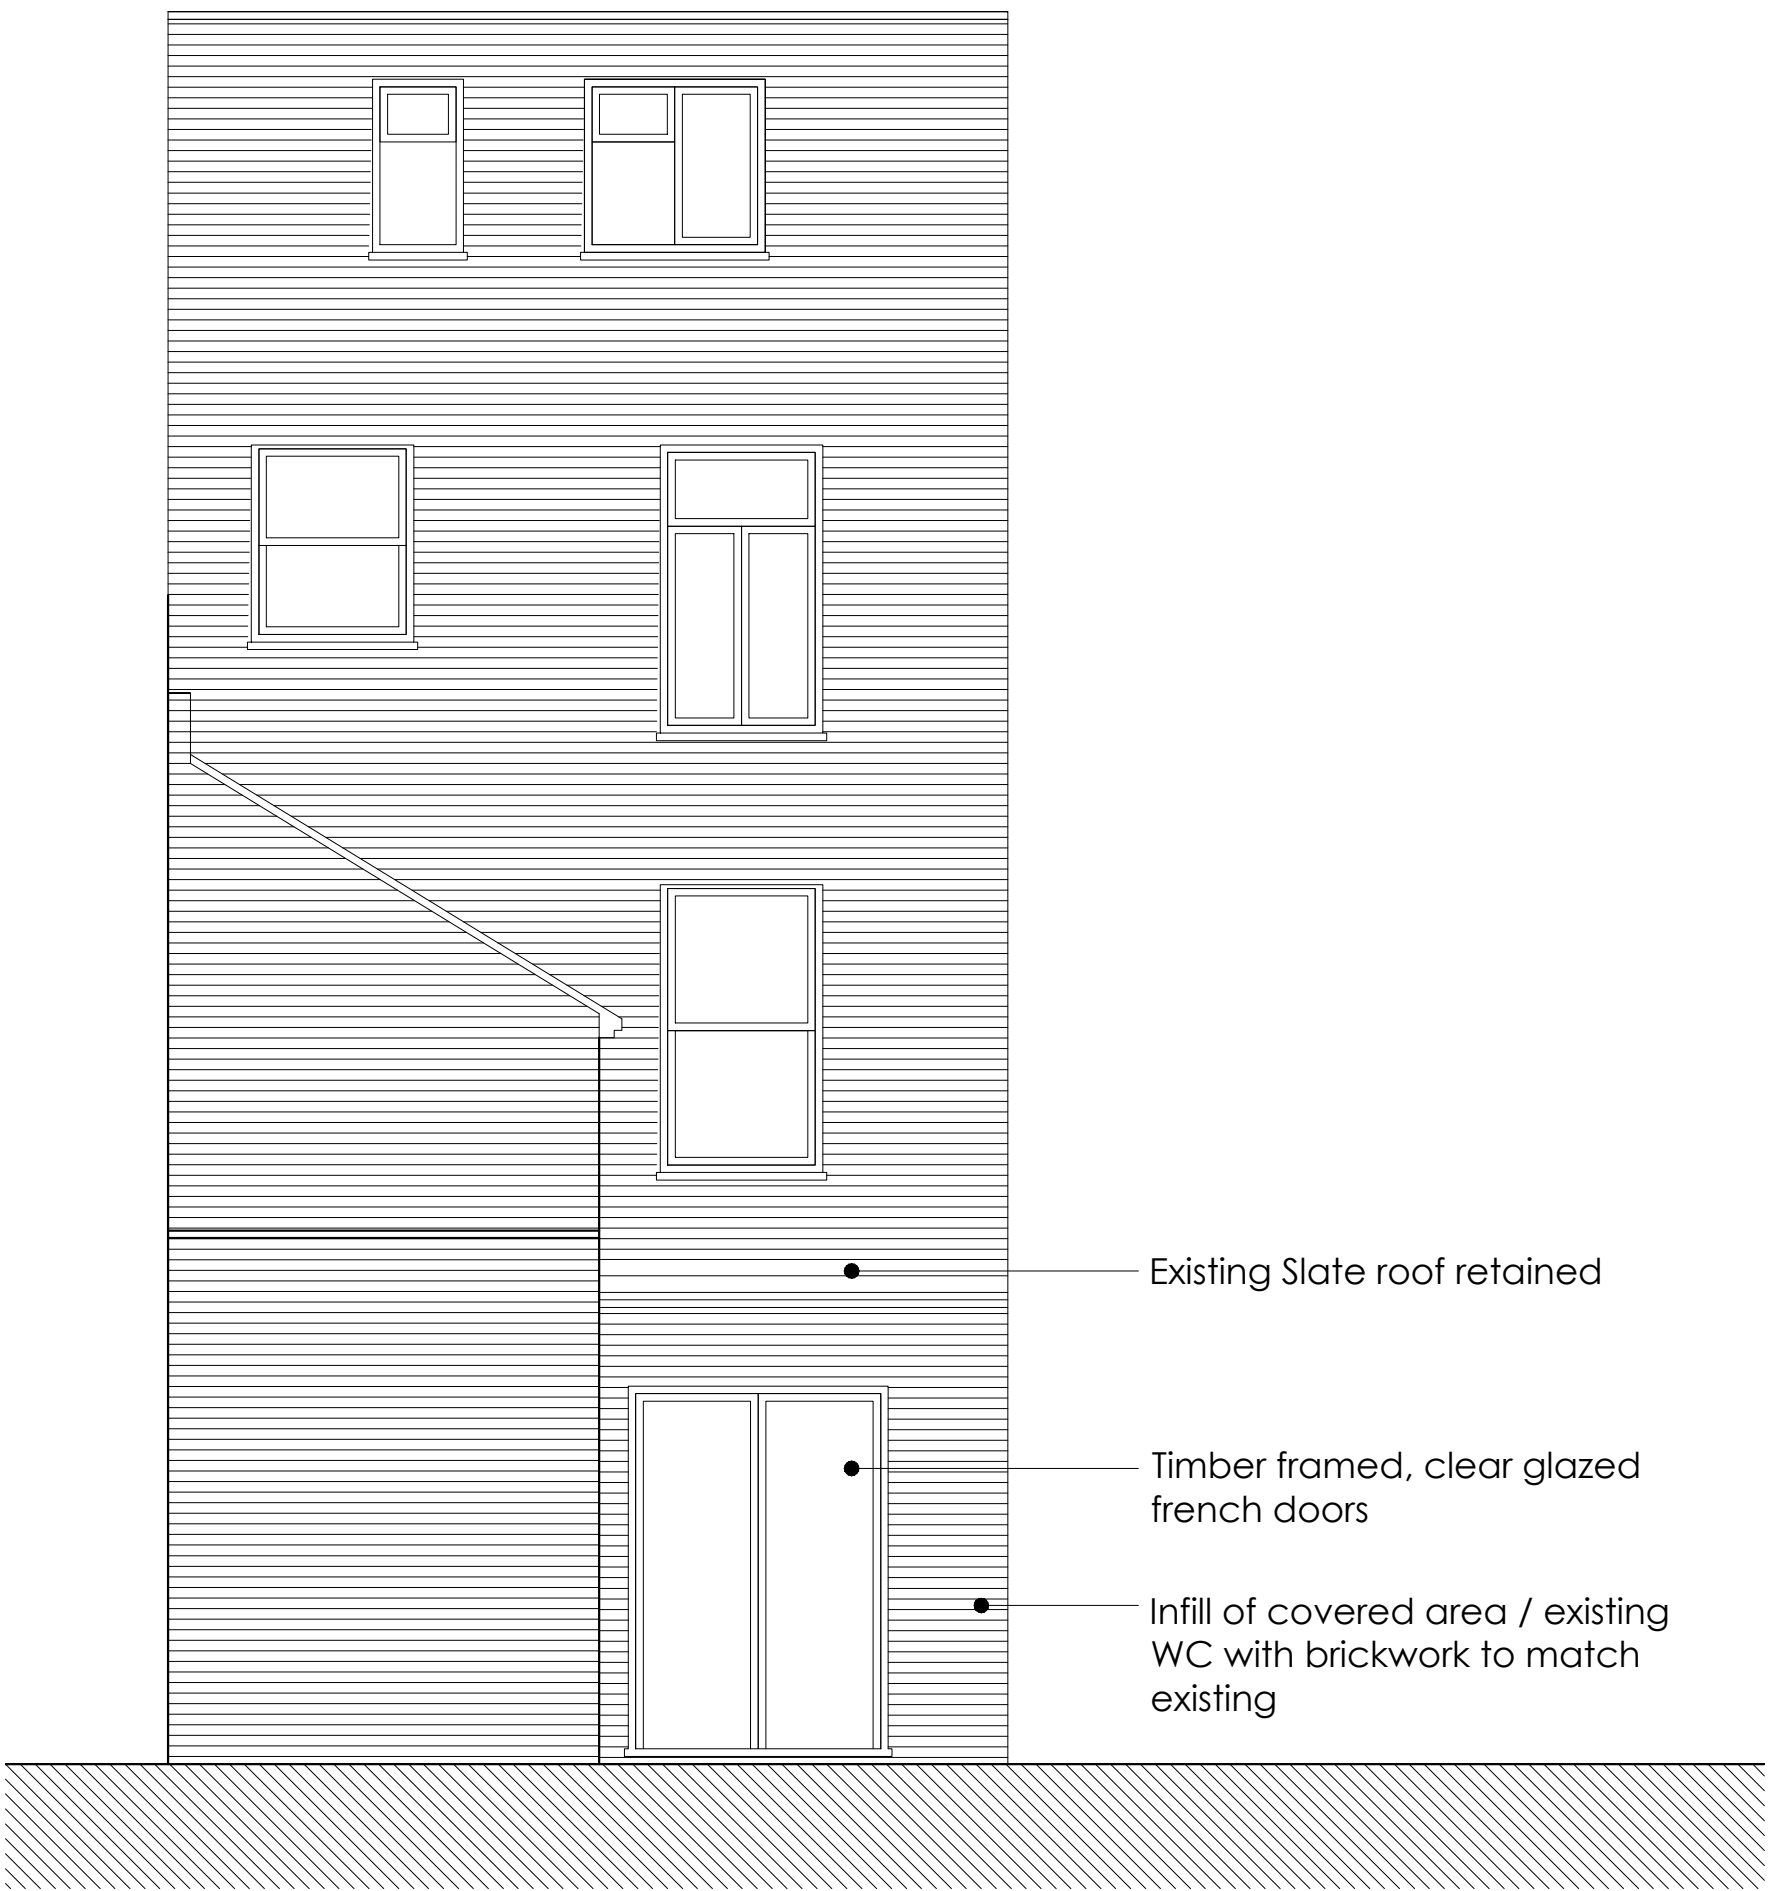

Proposed Rear Elevation - 1:50 @A1

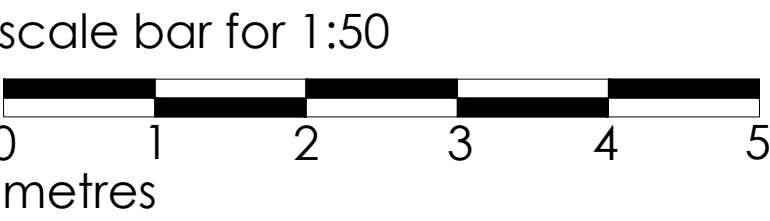

49 PRATT STREET, CAMDEN, NW1 0BJ

EXISTING & PROPOSED ELEVATIONS

date OCT 2017	client MR SINA MOTESHAREI	
scale 1:50 @A1	drawing no. 17 / 49P / P102	revision -

MIKE BECK DESIGN

t: 07961 031 843
w: www.mikebeckdesign.co.uk
e: info@mikebeckdesign.co.uk