




Existing Ground Floor Plan - 1:50 @A1

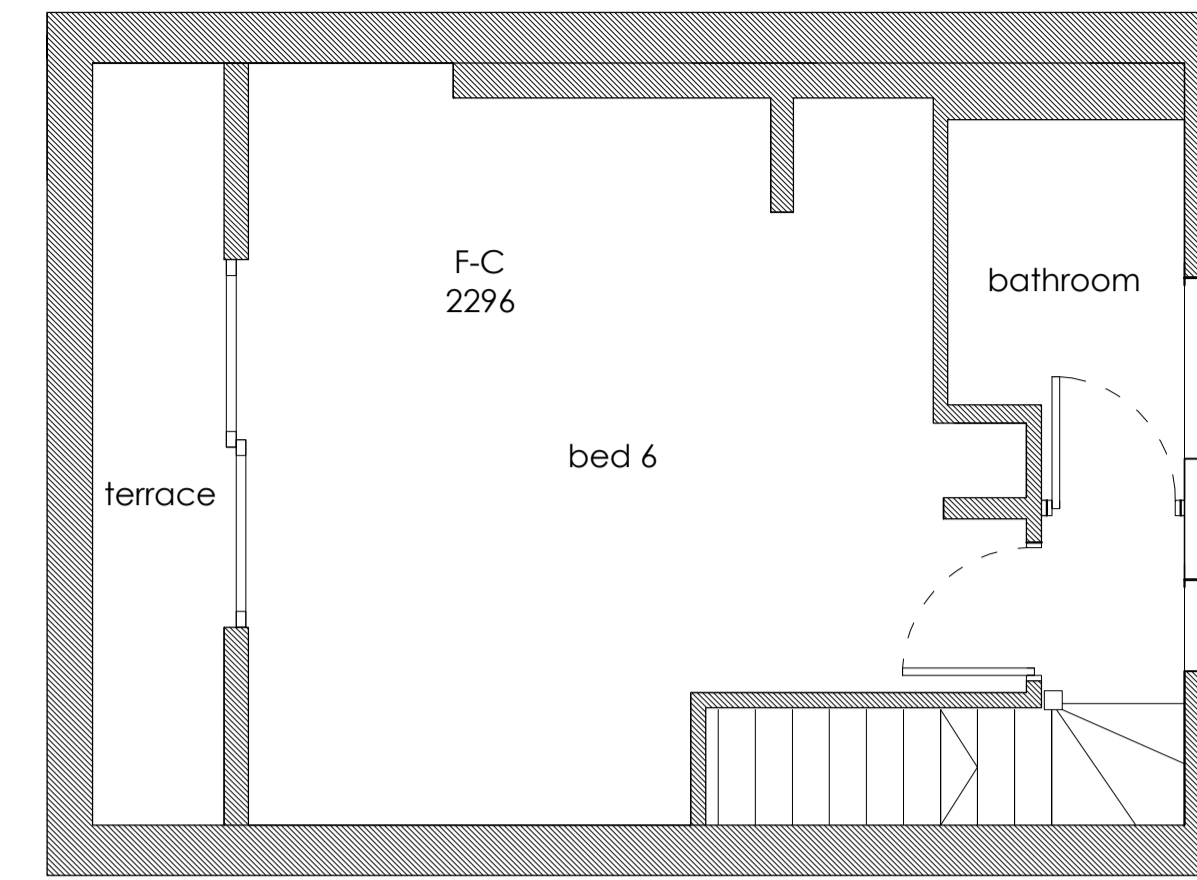


Existing Third Floor Plan - 1:50 @A1

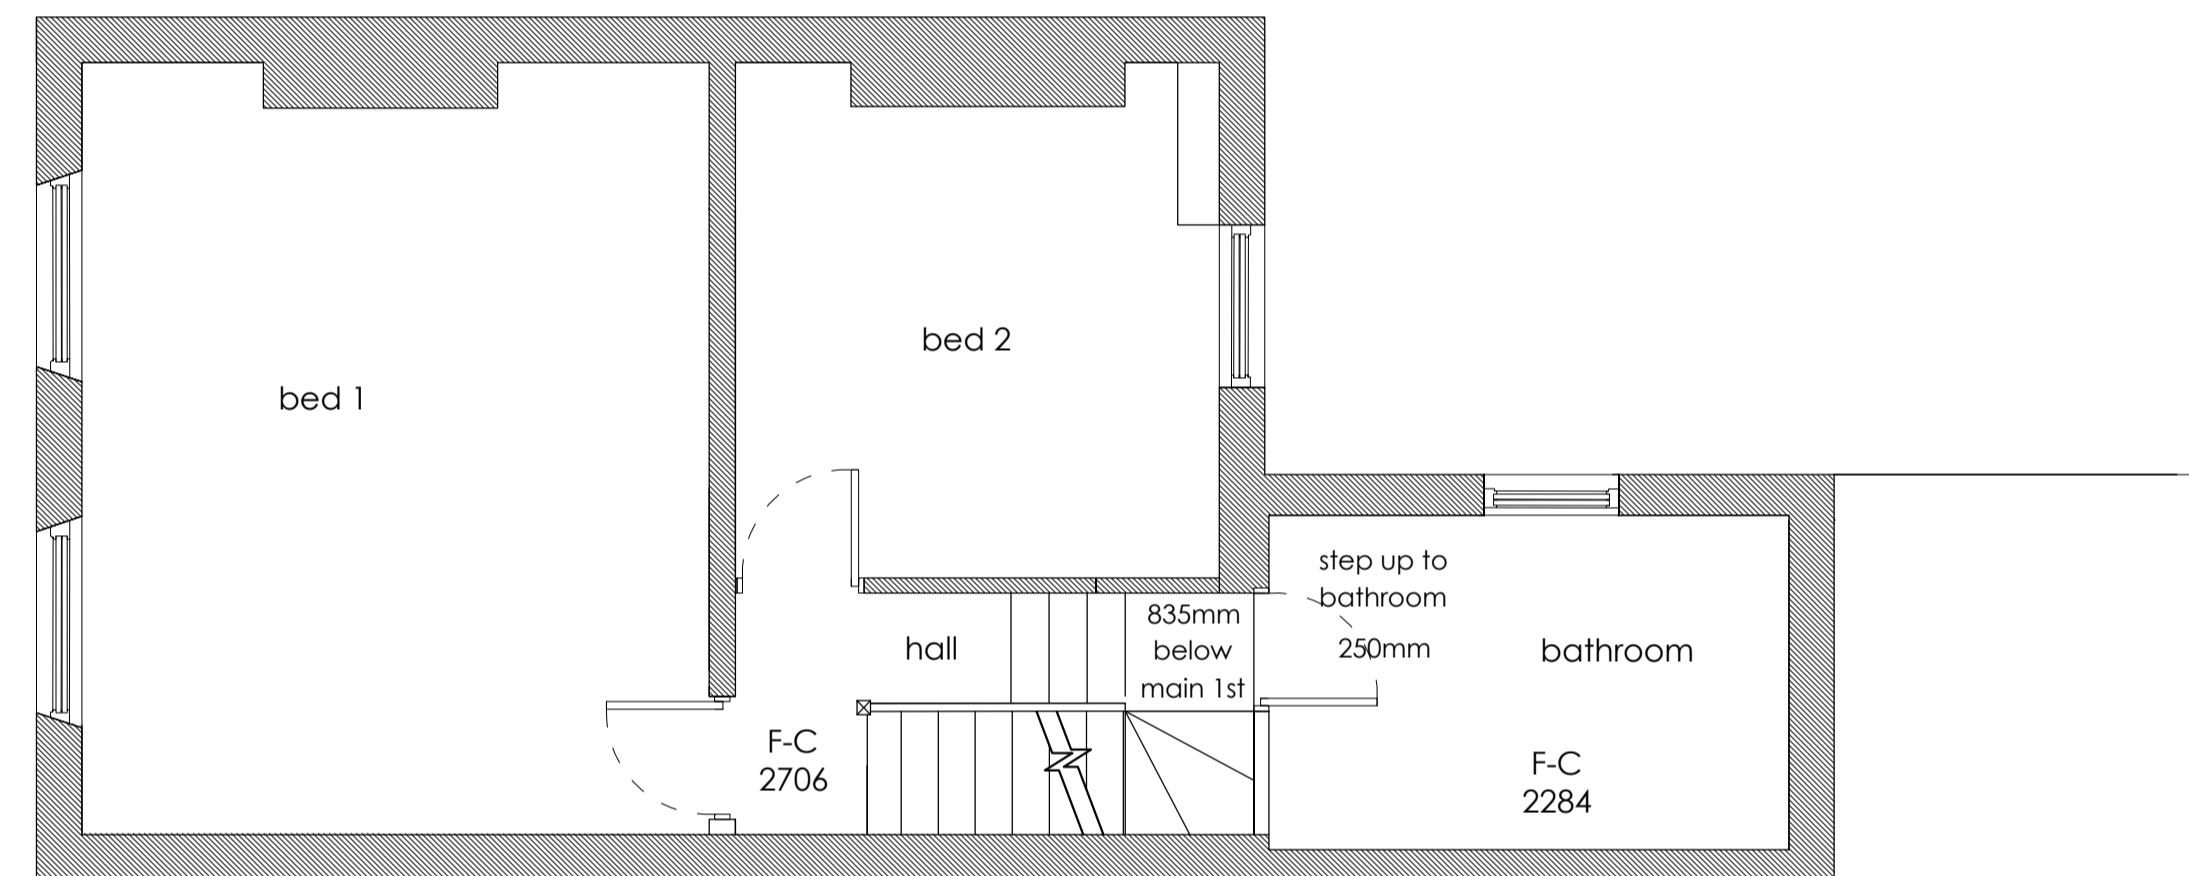

Existing First Floor Plan - 1:50 @A1

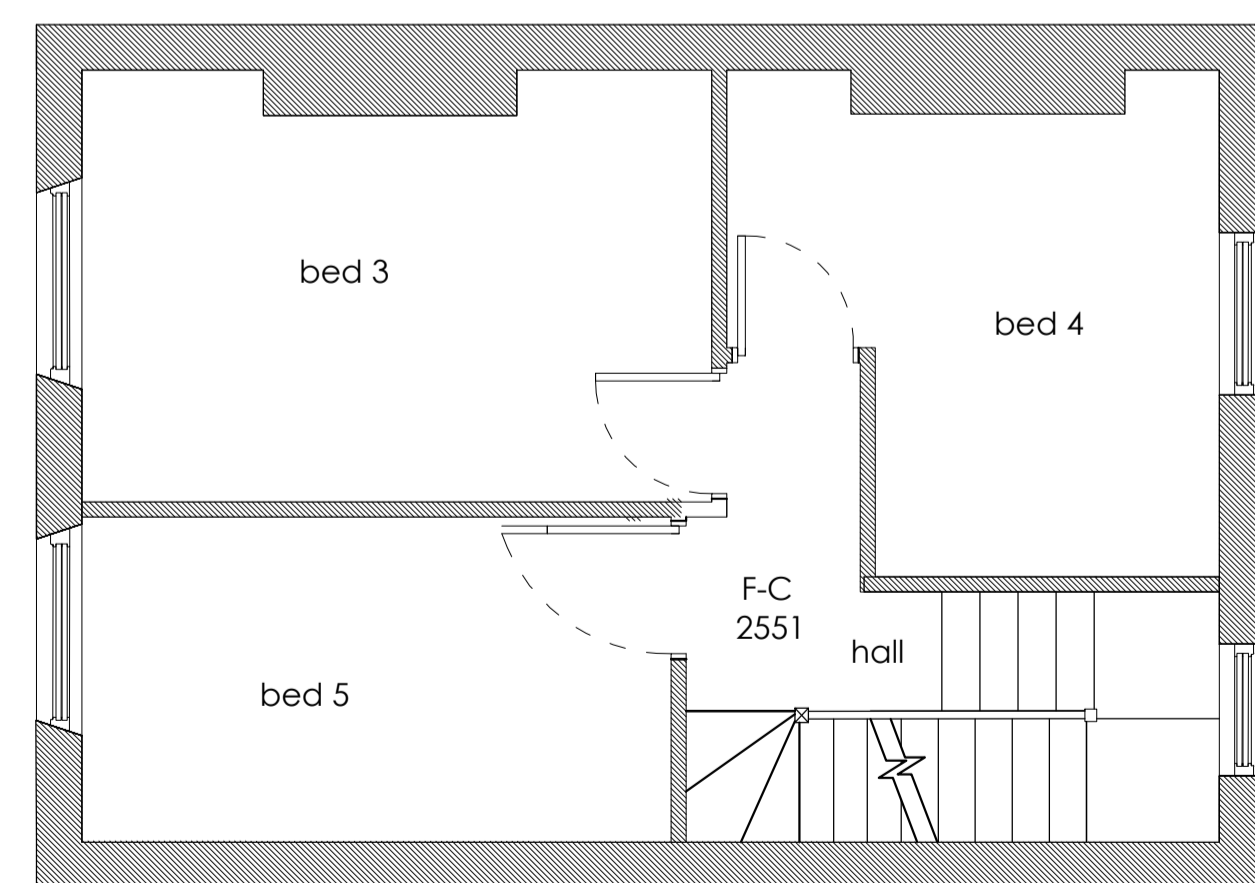



Existing Second Floor Plan - 1:50 @A1

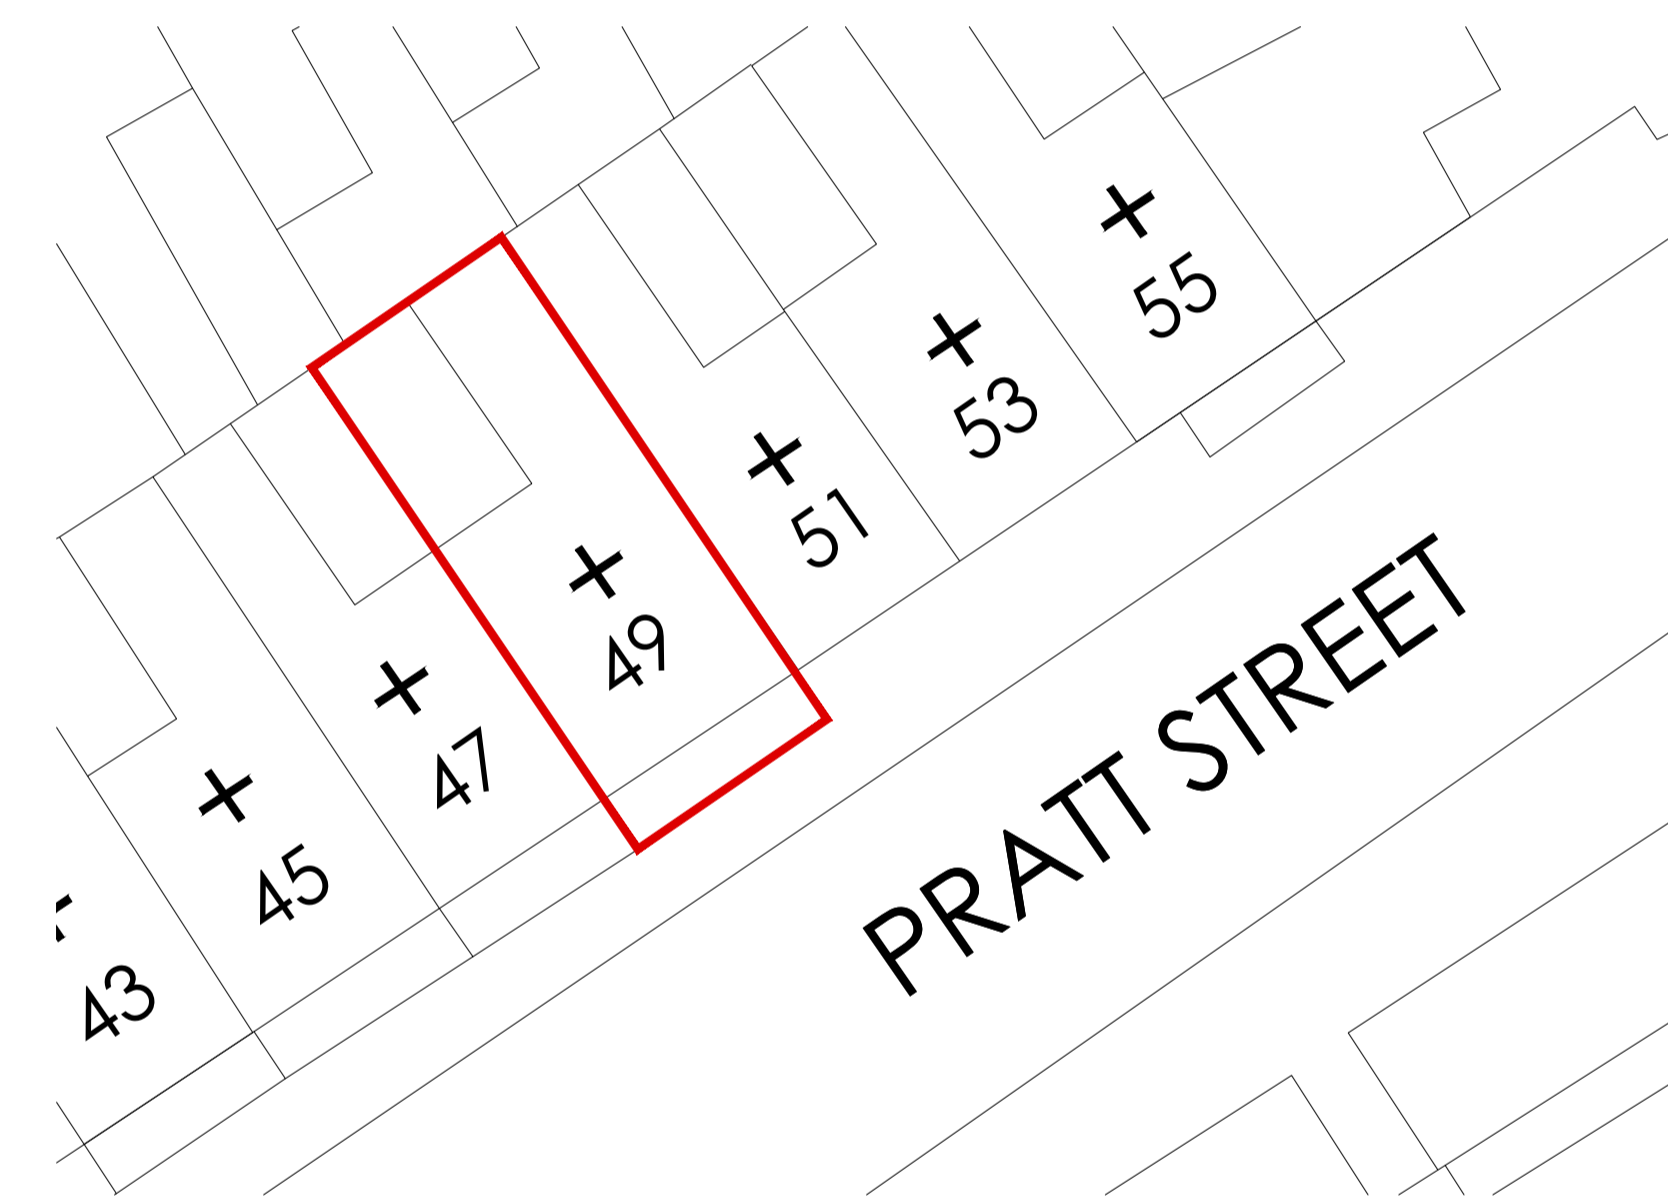

Block Plan - 1:200 @A1




scale bar for 1:200

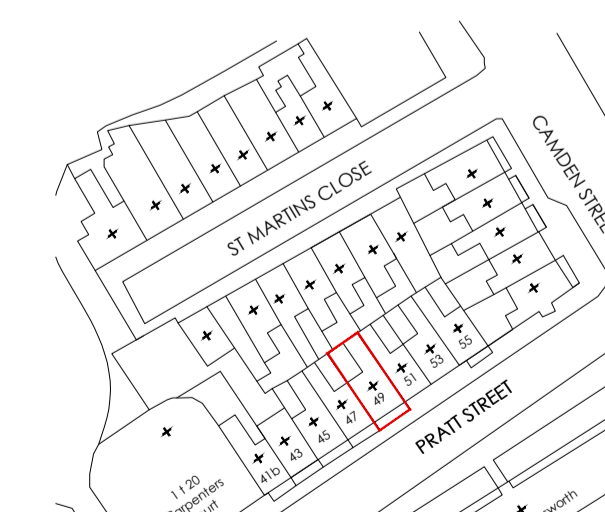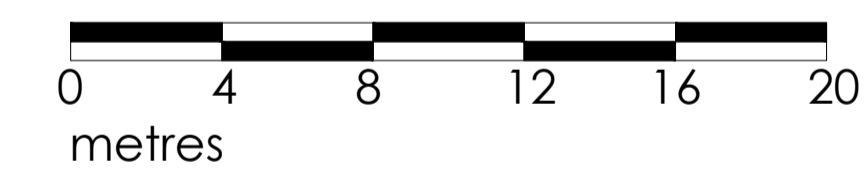


Site Location Plan - 1:1250 @A1

scale bar for 1:1250

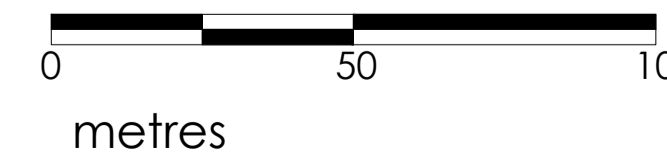

scale bar for 1:50

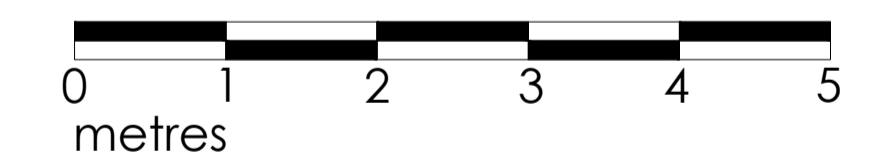

49 PRATT STREET, CAMDEN, NW1 0BJ

EXISTING

date OCT 2017	client MR SINA MOTESHAREI
------------------	------------------------------

scale 1:50 @A1	drawing no. 17 / 49P / E 101	revision -
-------------------	---------------------------------	---------------

	MIKE BECK DESIGN	
	t: 07961 031 843 w: www.mikebeckdesign.co.uk e: info@mikebeckdesign.co.uk	