


Front elevation

MATERIALS

- 1. WHITE INSULATED RENDER
- 2. GREY POWDER COATED ALUMINIUM WINDOWS
- 3. GLASS BALUSTRADE
- 4. COPPER PANELS

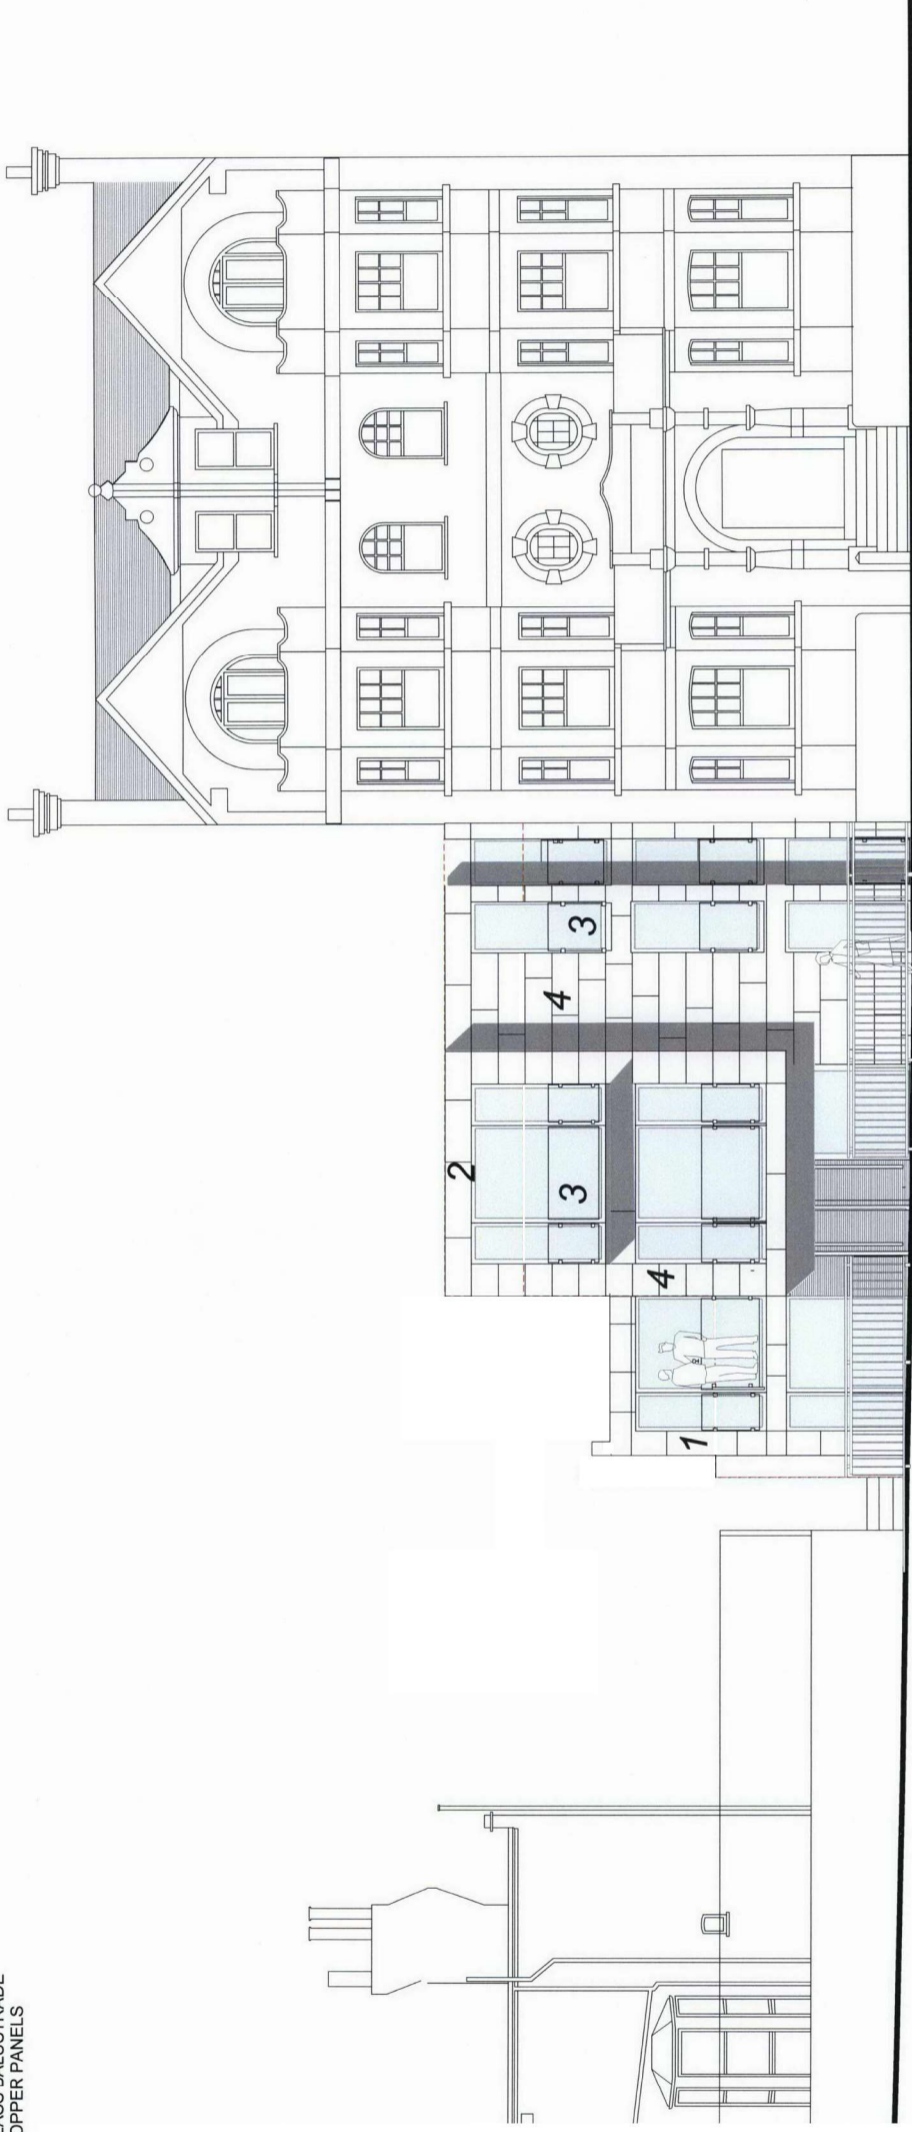

Client : Crofton Library

Project : Flat 14, 12 Baymore Road

Drawing containing drawings

Scale : 1:100 @ A3 | Dwg No : | Rev :

Date : 28/11/16 | 8/12/2020 | A

OFFICE A | DESIGN LIMITED | NEWBOLD

11 WOODLAND CLOSE | BUCKLEFERRY | BRISTOL | BS1 1SD

© 2016 DESIGN LIMITED. All rights reserved. This drawing is the property of DESIGN LIMITED. All dimensions are to be checked on site or in the workshop prior to commencing any work. Work only to signed dimensions. Any discrepancies are to be reported to DESIGN LIMITED.

