


Front elevation

MATERIALS

- 1. WHITE INSULATED RENDER
- 2. GREY POWDER COATED ALUMINIUM WINDOWS
- 3. GLASS BALUSTRADE
- 4. COPPER PANELS
- 5. GLASS BALLUSTRADE

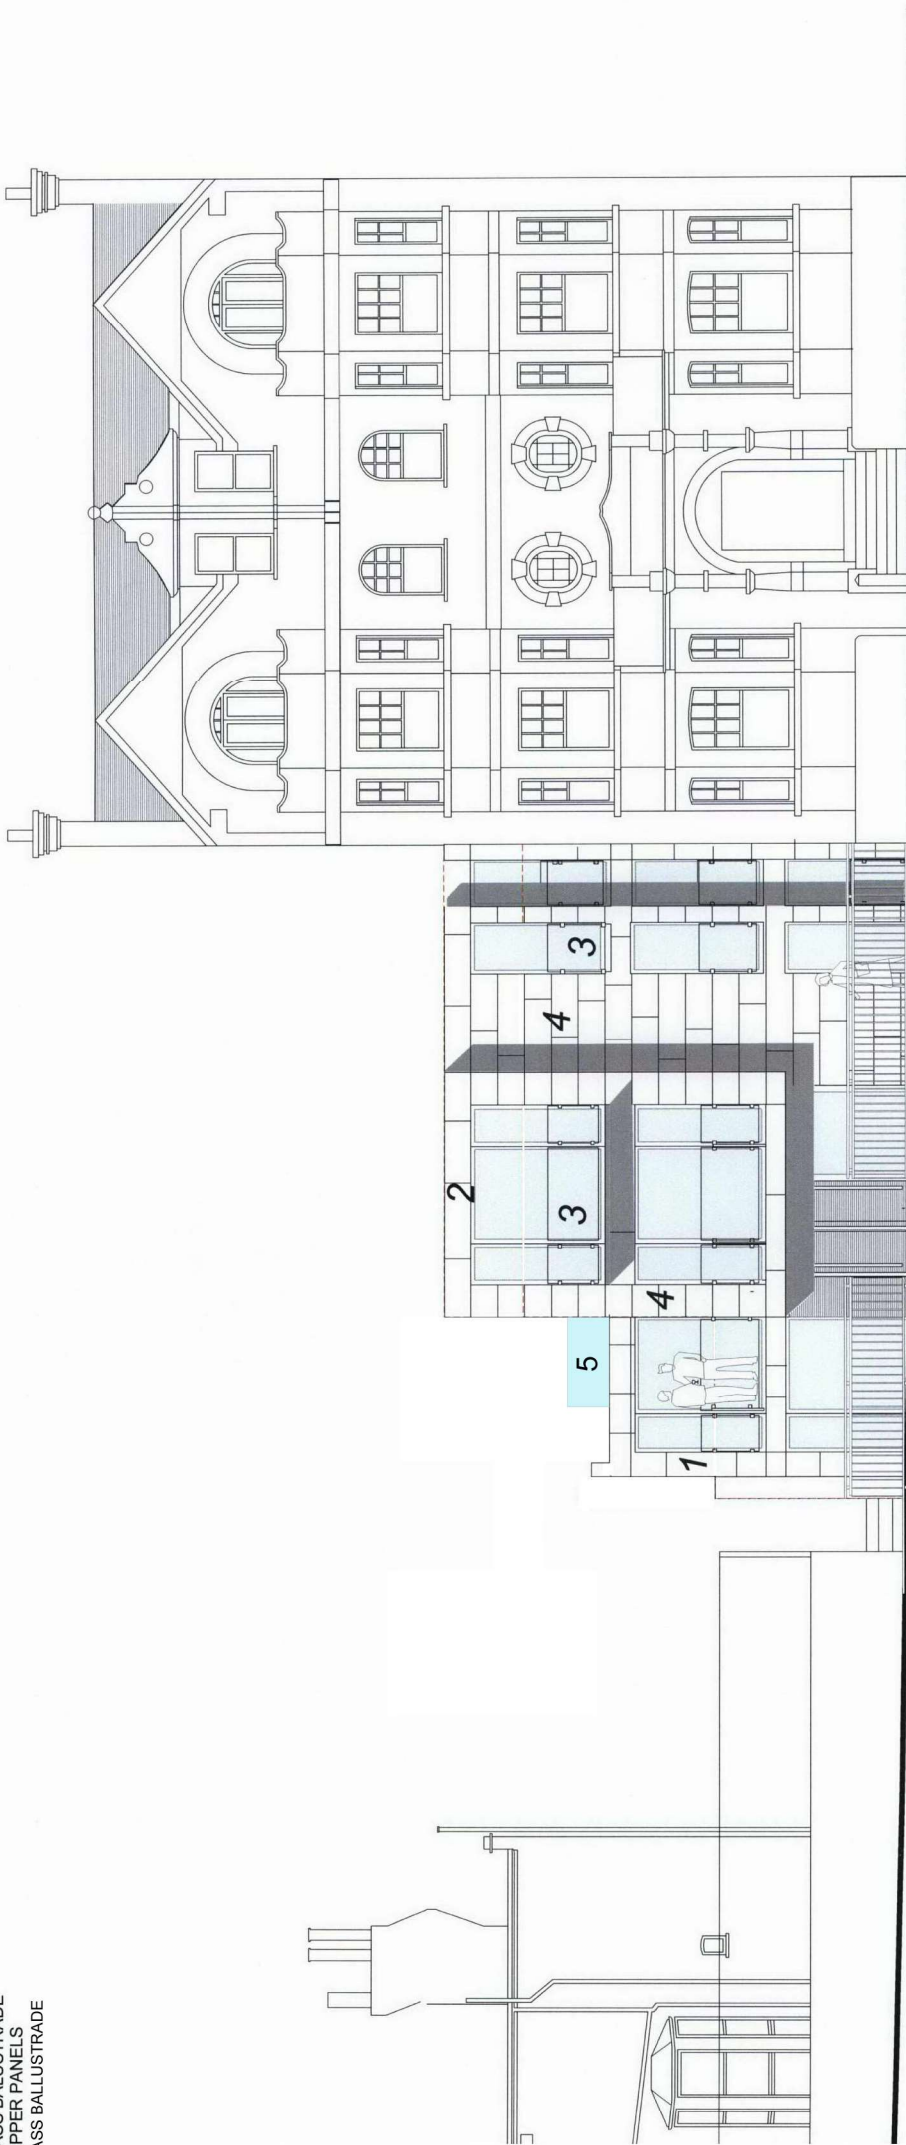

Client : Cecile Hillyard	Scale : 1:100 @ A3	Dwg No : 8/12SR01	Rev : A
Project : Flat 8, 12 Smyrna Road	Date : 28/1/18	Office : DESIGN UNITED	
Drawing : planning drawings		WOODLANDS CLOSE	BICKLEY BR1 2SD
		INDERSHALD	
		WOODLANDS CLOSE	BICKLEY BR1 2SD

© THIS DRAWING IS THE COPYRIGHT OF DESIGN UNITED. It shall not be in any way used or reproduced without their prior written consent. All dimensions are to be checked on site or in the workshop prior to commencing any work. Work only to figured dimensions. Any discrepancies are to be reported to DESIGN UNITED.

