


GROUND FLOOR as proposed
Scale: 1:50 @ A3



FIRST FLOOR as proposed
Scale: 1:50 @ A3

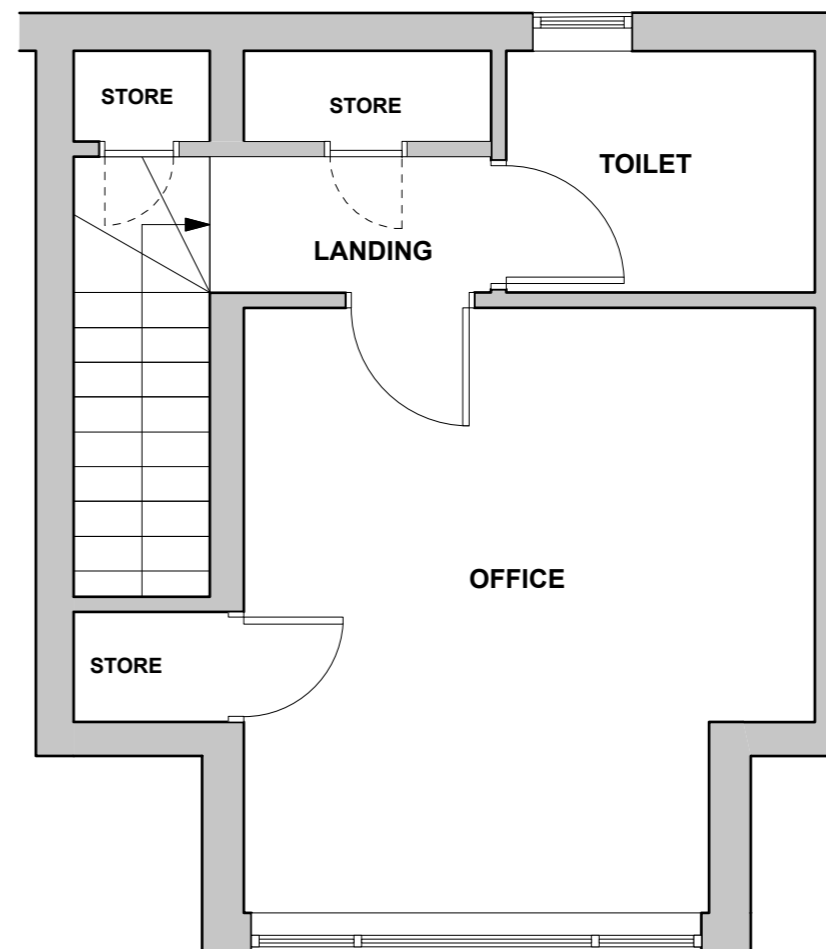

GENERAL NOTES:
 1. Do not scale from this drawing. Use figured dimensions only. Contractor to check dimensions on site prior to construction and notify CA of any discrepancy.
 2. This drawing is to be read in conjunction with all other relevant contract drawings, specifications & Schedules.
 3. If in doubt: Ask
 4. Scott & Twine Architects shall be notified in writing of any discrepancies.

KEY:

Rev	Date	Description	By

Client
COPAN MANAGEMENT LTD.

scott & twine
ARCHITECTS & INTERIOR DESIGNERS
The Old Power Station, Mortlake High Street
London SW14 8SN
T +44 (0) 20 3355 9699
www.scott-twine.co.uk

Issue
PLANNING
Preliminary / Planning / LBC / Tender / Construction / As Built

Project
38C HIGHGATE WEST HILL
LONDON
N6

Title
FLOOR PLANS AS PROPOSED

Date DEC 2017	Scale 1:50 @ A3
Drawn By MJT	Checked By ST
Drawing Number 2240/01/01/04	Revision 0 - 00/0000