


EXISTING GROUND FLOOR

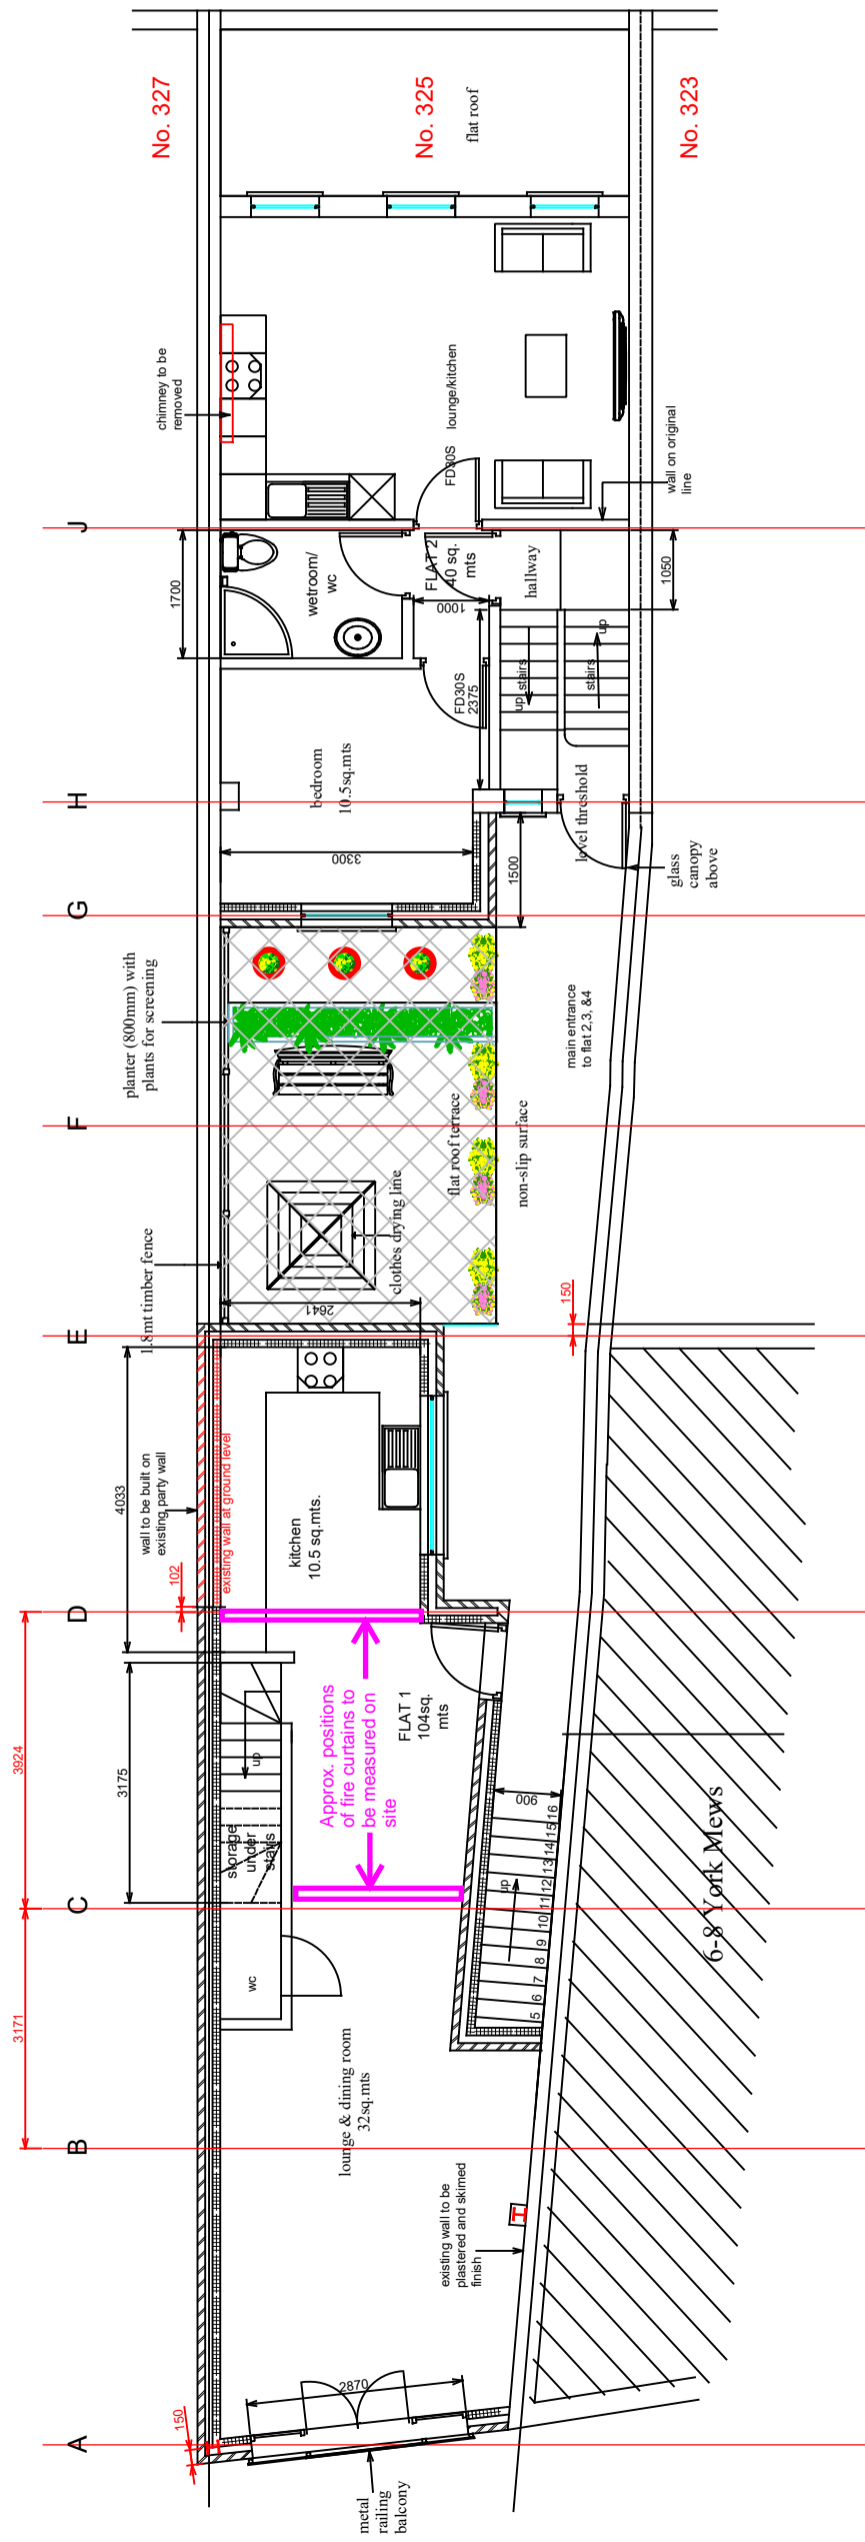

EXISTING FIRST FLOOR

Job Title	325 Kentish Town Road London, NW5 2TJ
Agent	Ali Mussani 1109 Greenford Road Greenford Middlesex UB6 0DP Email: ali@sidewood.co.uk Mobile: 07712-563254
Client	Treats Foods Ltd
Scale	1:100 / A3
Date	26/11/2017
Notes	Existing Ground & 1st Floor Plans
Attachment	2C
Drawing Number	2C

Retrospective planning for rear elevation in variance with approved planning